

Notes:

PLANNING DRAWINGS, NOT TO BE USED FOR BUILDING REGULATIONS OR CONSTRUCTION PURPOSES  
COPYRIGHT OF THIS DRAWING BELONGS TO DESIGNSPACE ARCHITECTS. STRICTLY NO COPYING, HIRING OR LENDING WITHOUT AUTHORISATION

Revision:--

Revision List:




Project Name: 46 Don Street, Springvale

Drawing Title: Plans & Elevations - Existing

Drawing Number: 1060/TP/002

Scale: 1:100@A3


Date: Aug 12

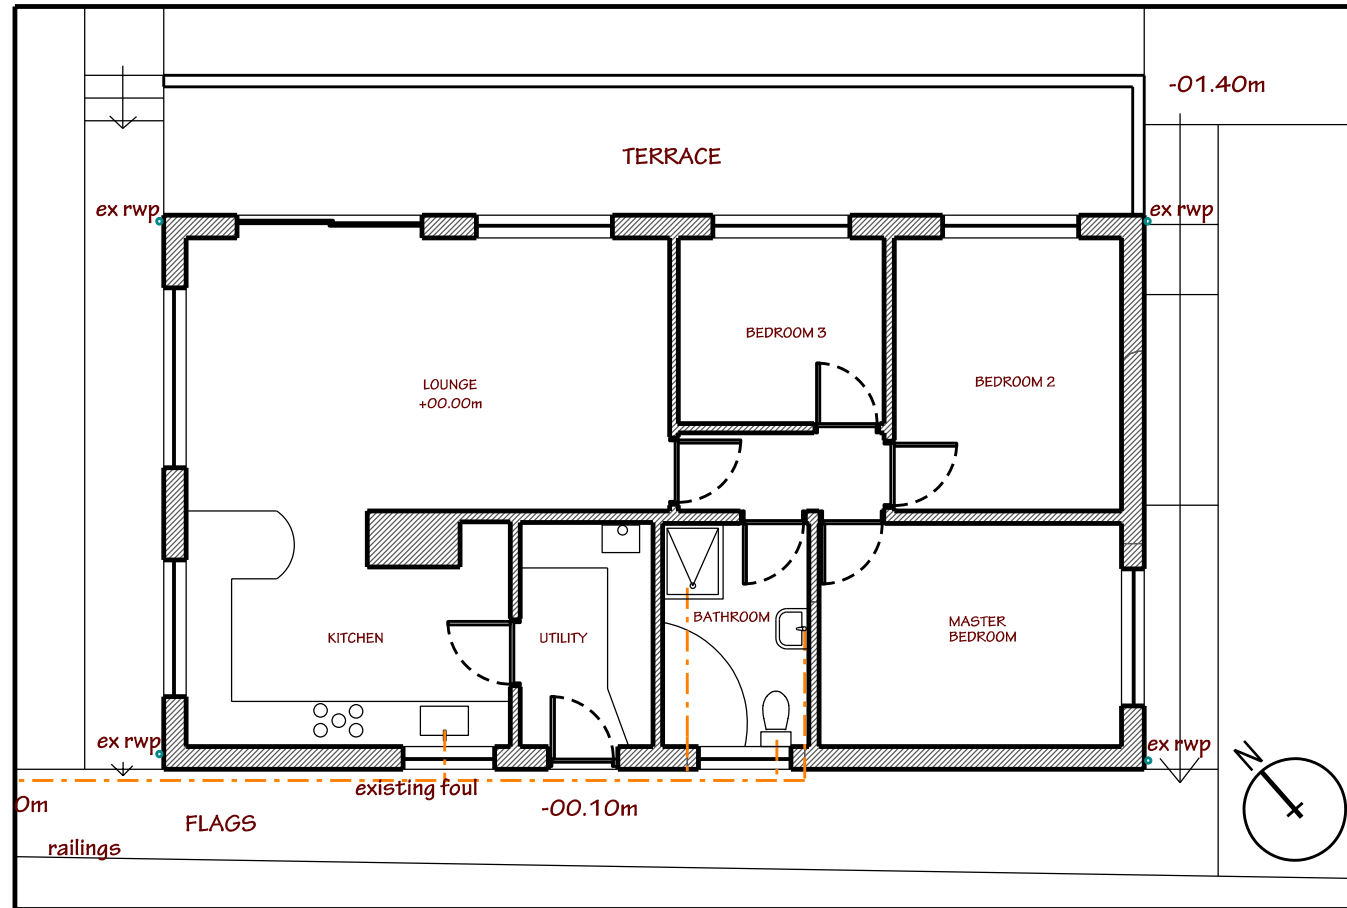


Ground Floor Plan - Existing




North Elevation - Existing

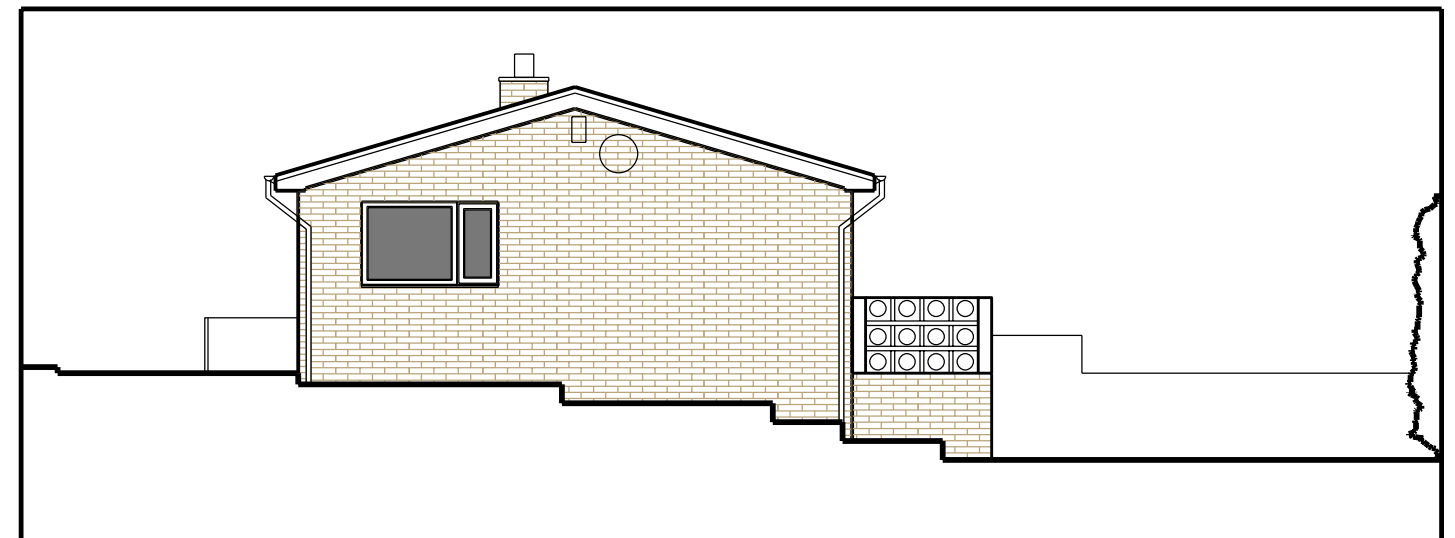

East Elevation - Existing

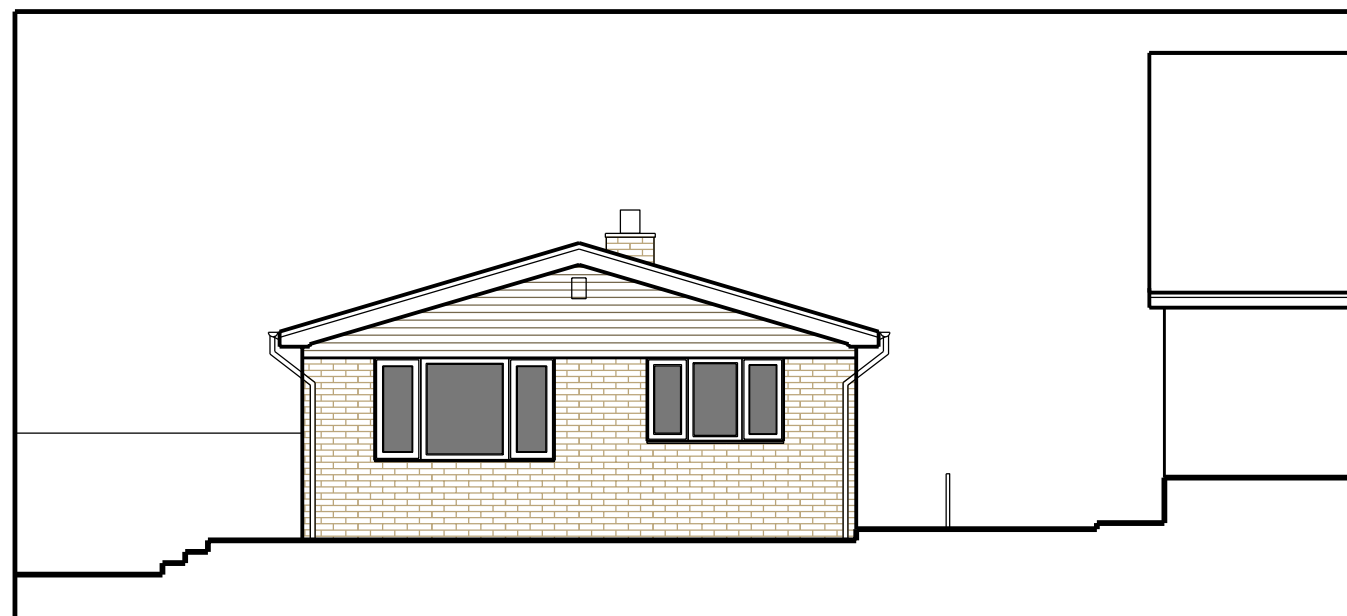

West Elevation - Existing

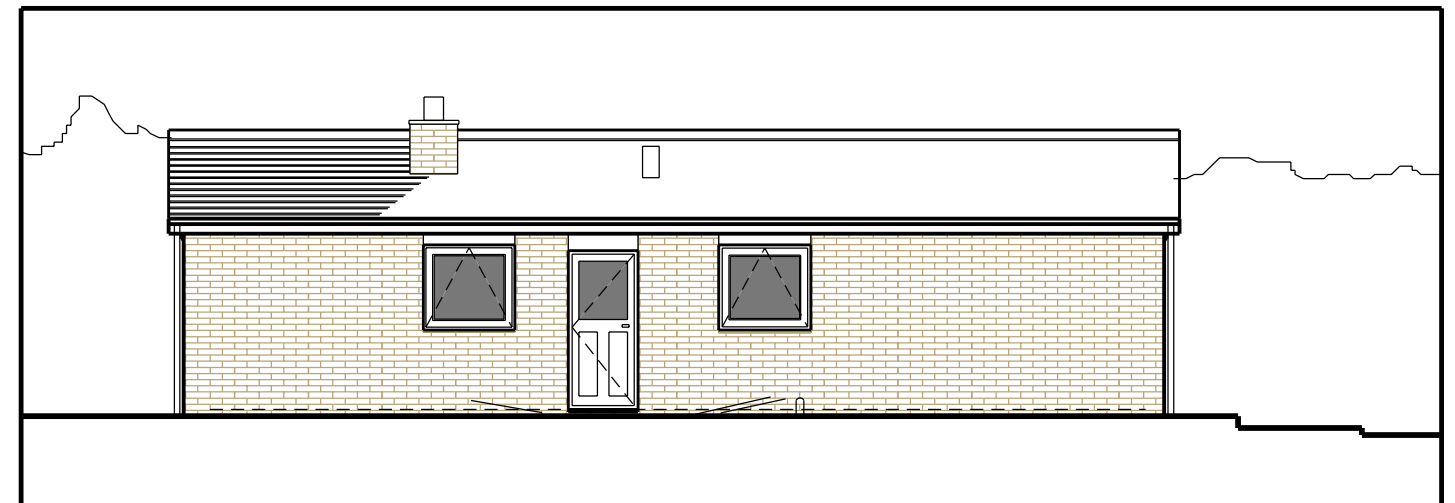

South Elevation - Existing