



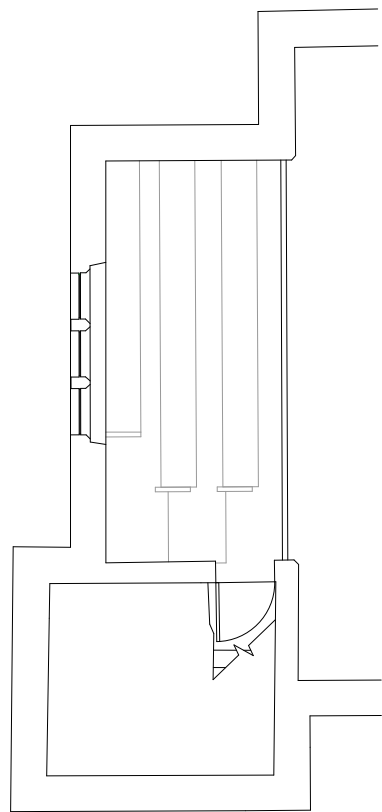

**Existing First Floor Gallery Plan**

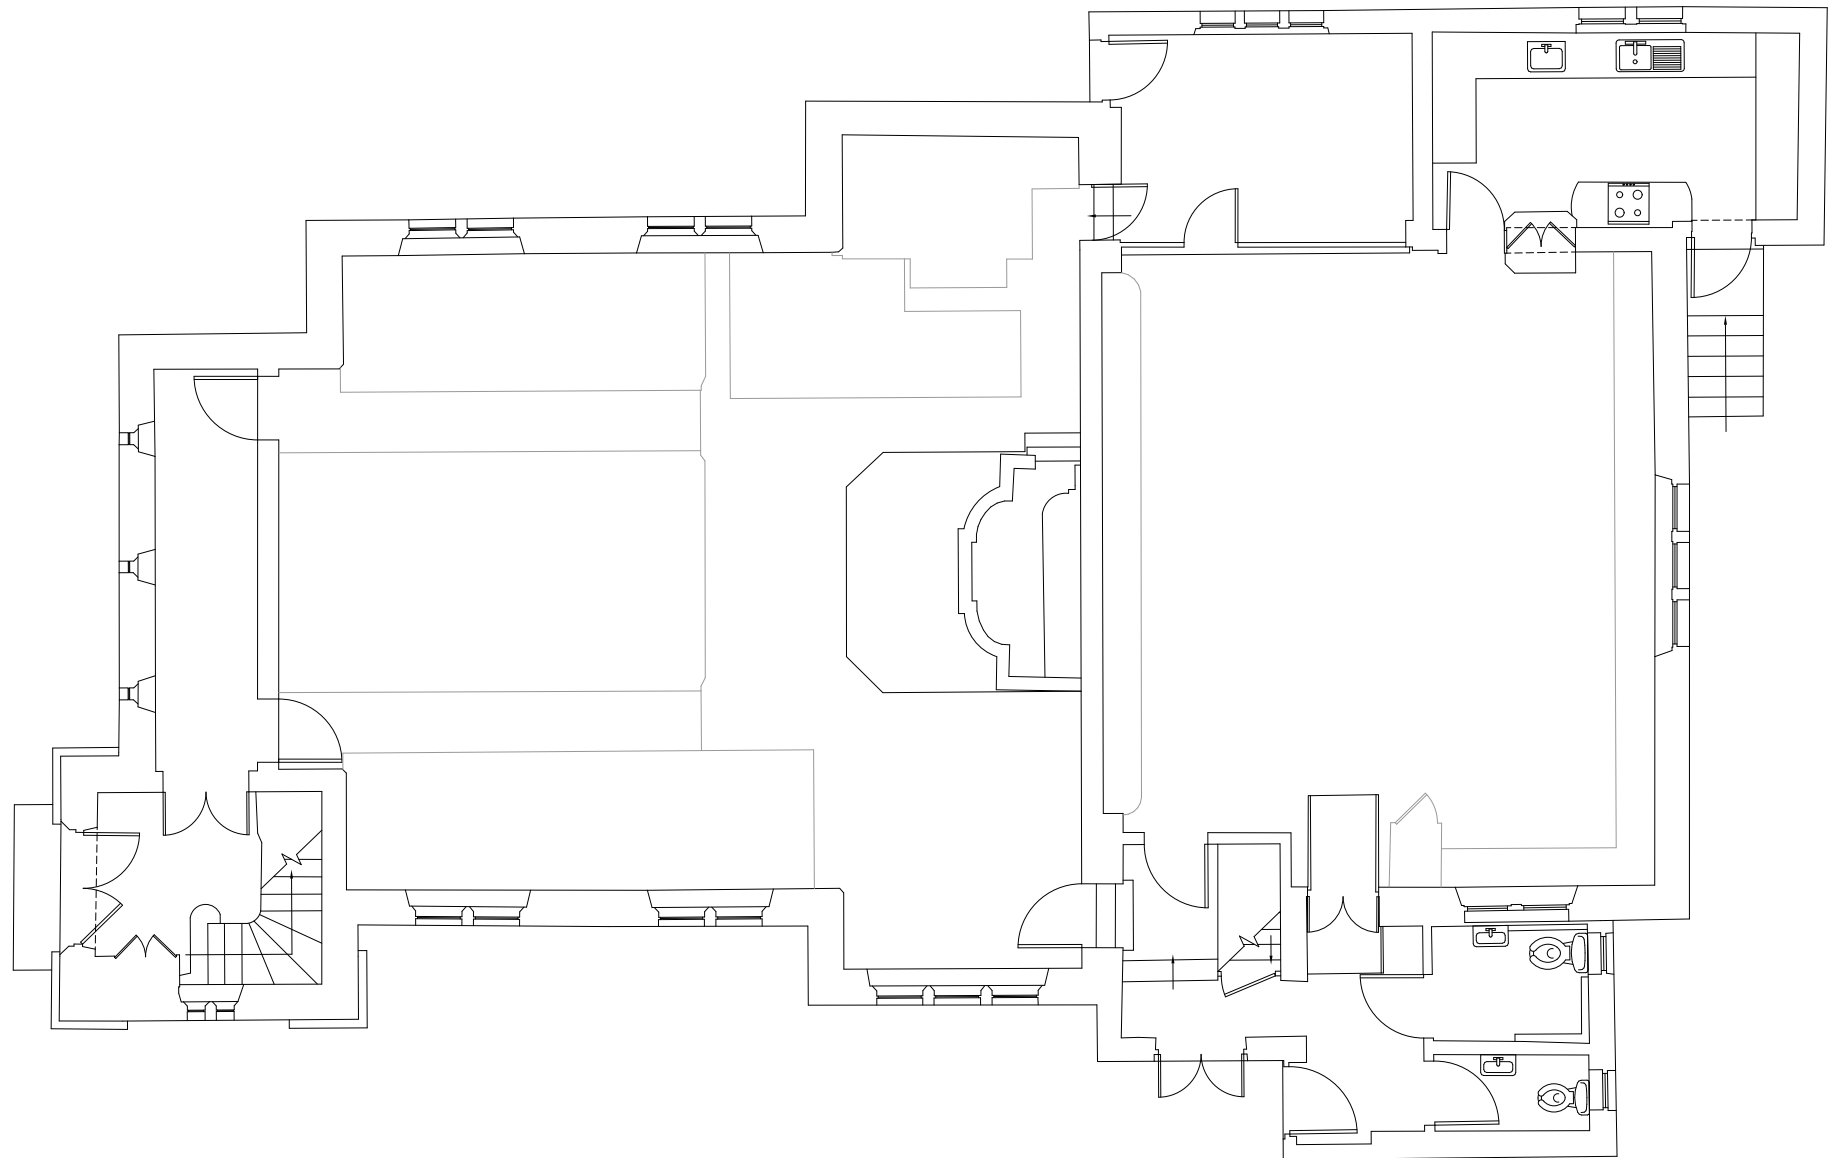

**Existing Ground Floor Plan**

This drawing is copyright of Grid and Grain Architects Ltd

Do not scale this drawing

All dimensions and levels to be checked on site

All discrepancies to be reported to Grid and Grain Architects before proceeding. If in any doubt about information contact Grid and Grain Architects Ltd.

Project

Cawthorne Methodist Church

Drawing

Existing Floor Plans

Scale

1:100@A3

Drawing Number

2418.001

Date of First Issue  
24.07.2026

grid + grain •

www.gridandgrain.com

hello@gridandgrain.com