




Front

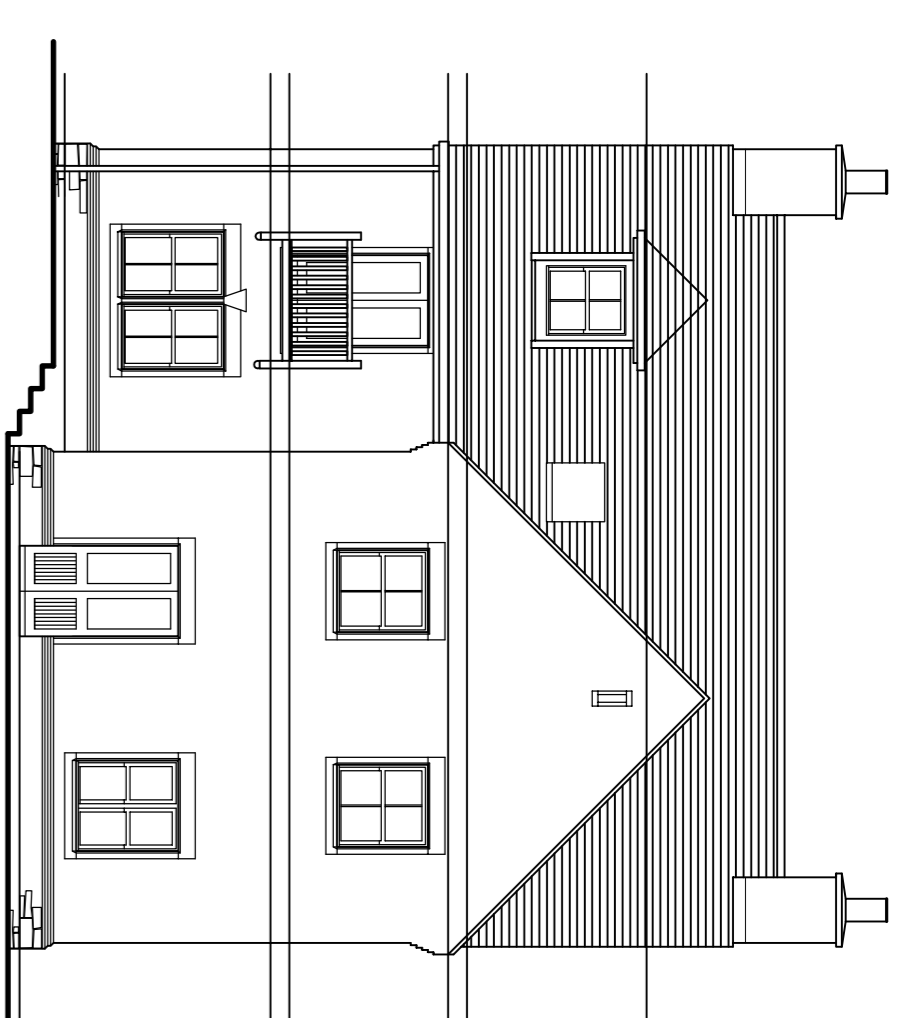


Rear

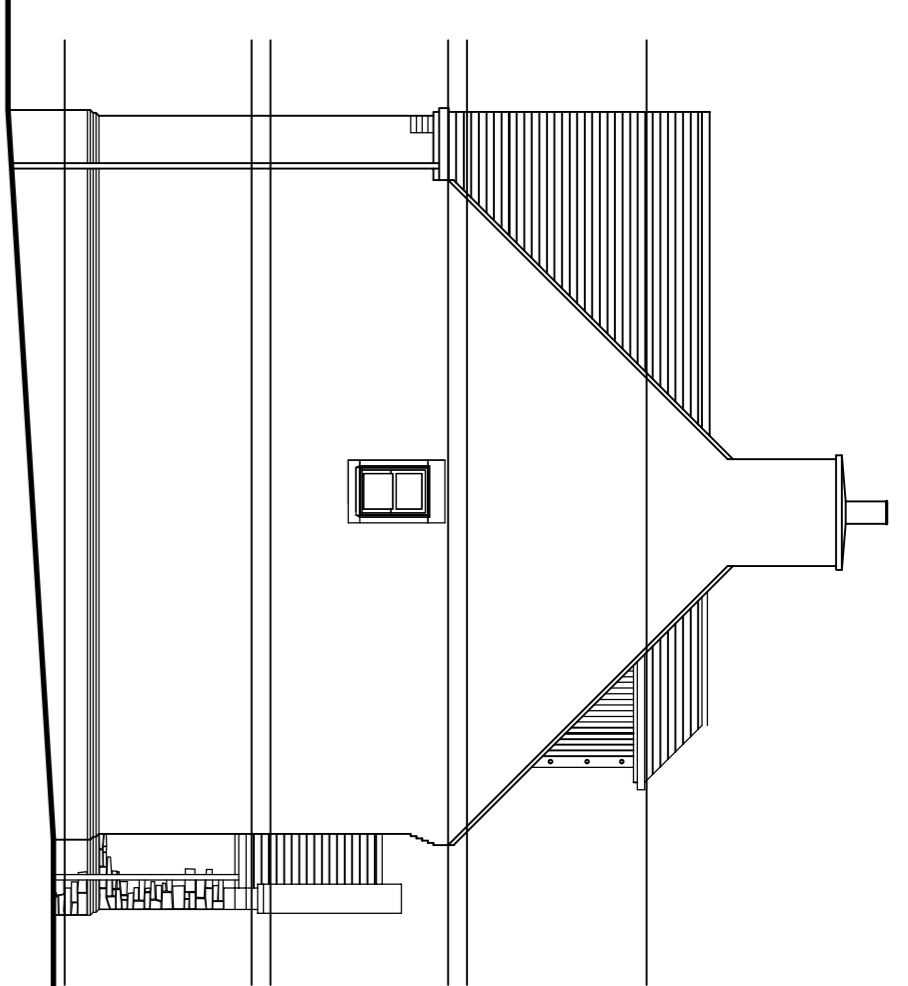

Side

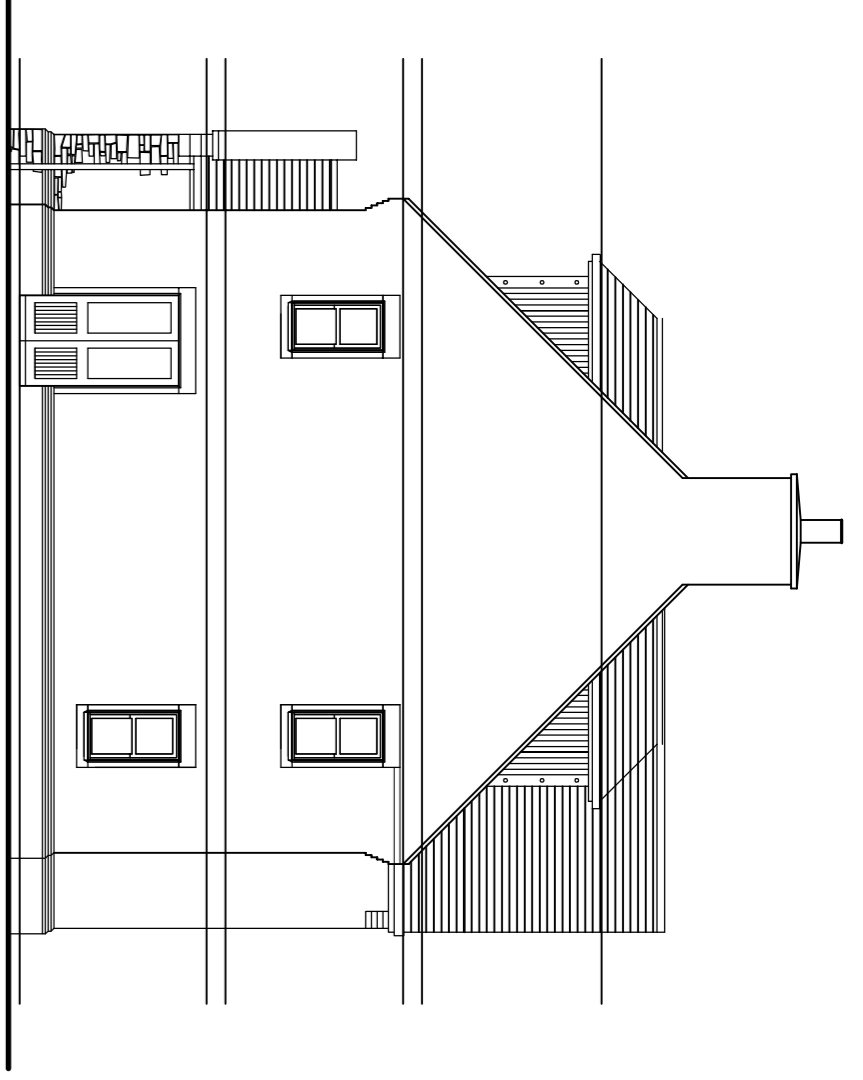


Side

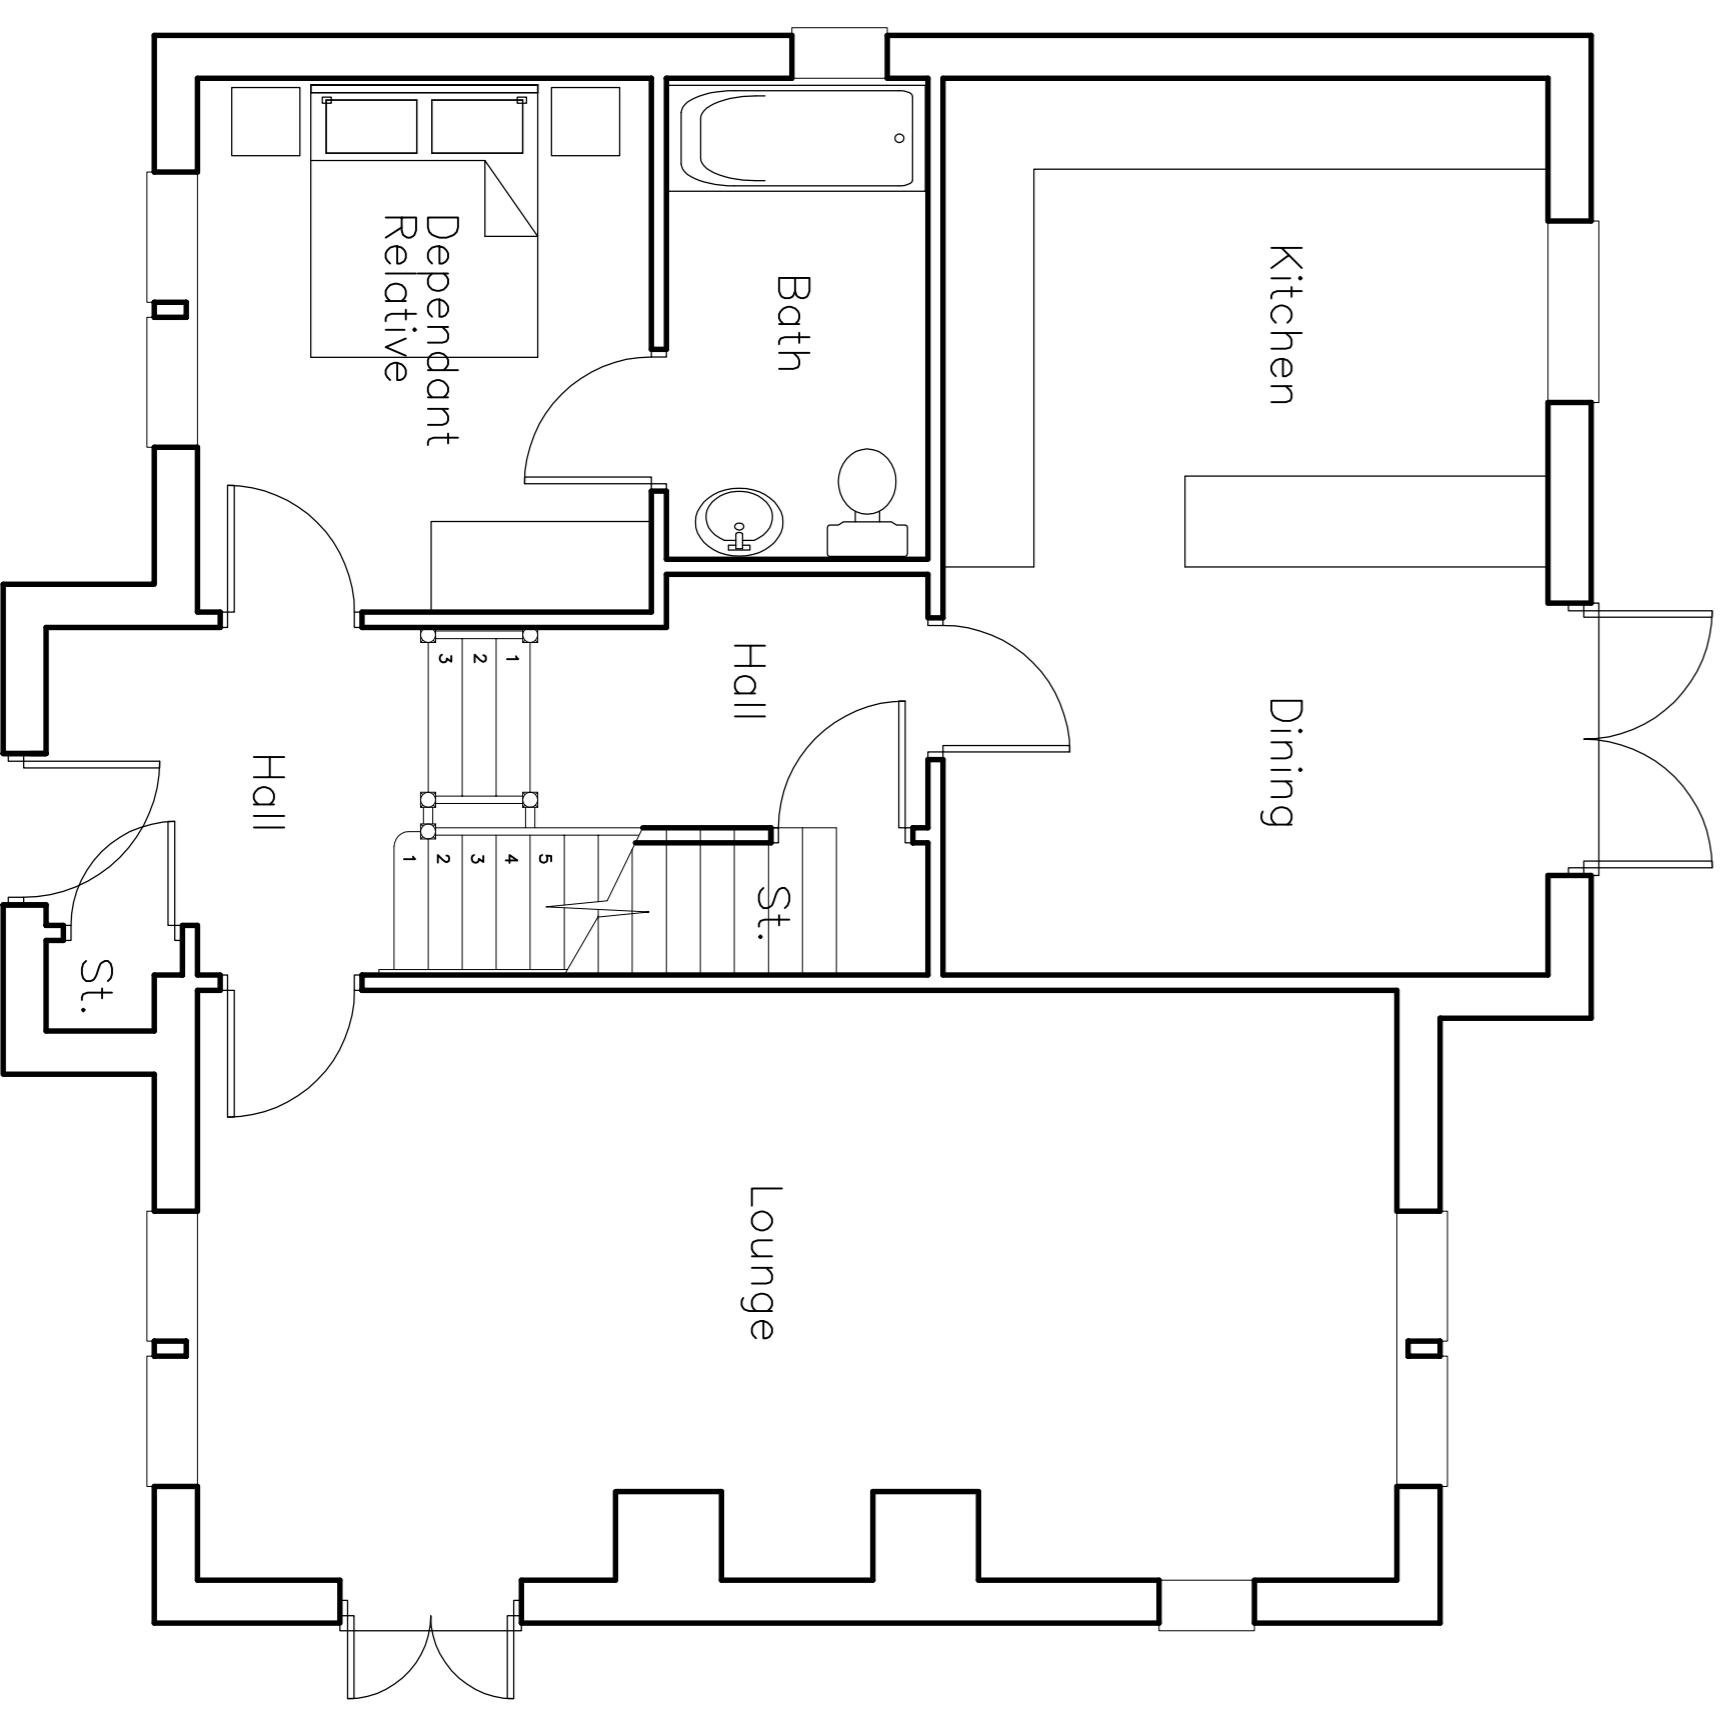


Ground Floor Plan

Home for Life

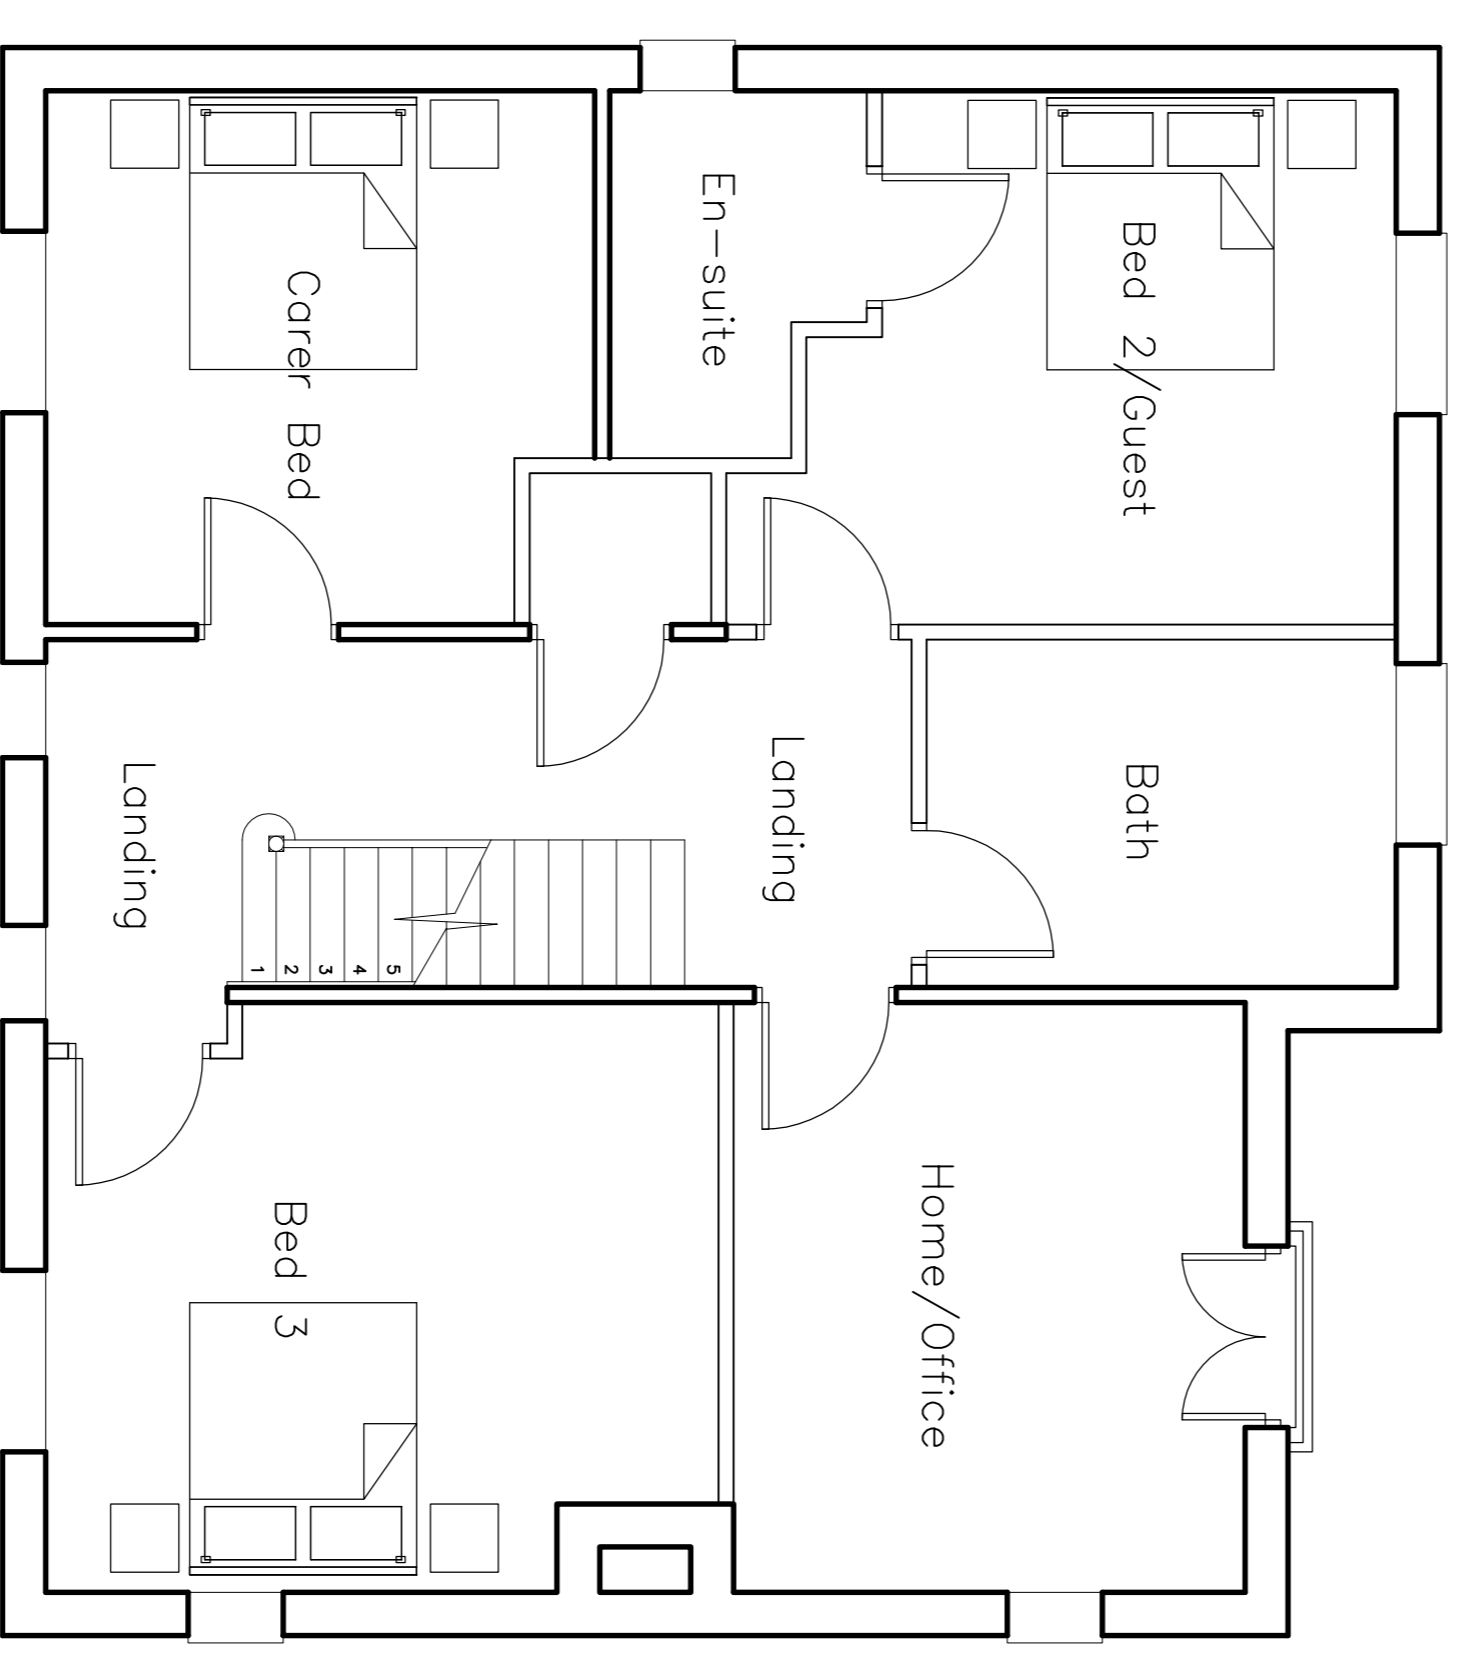

First Floor Plan

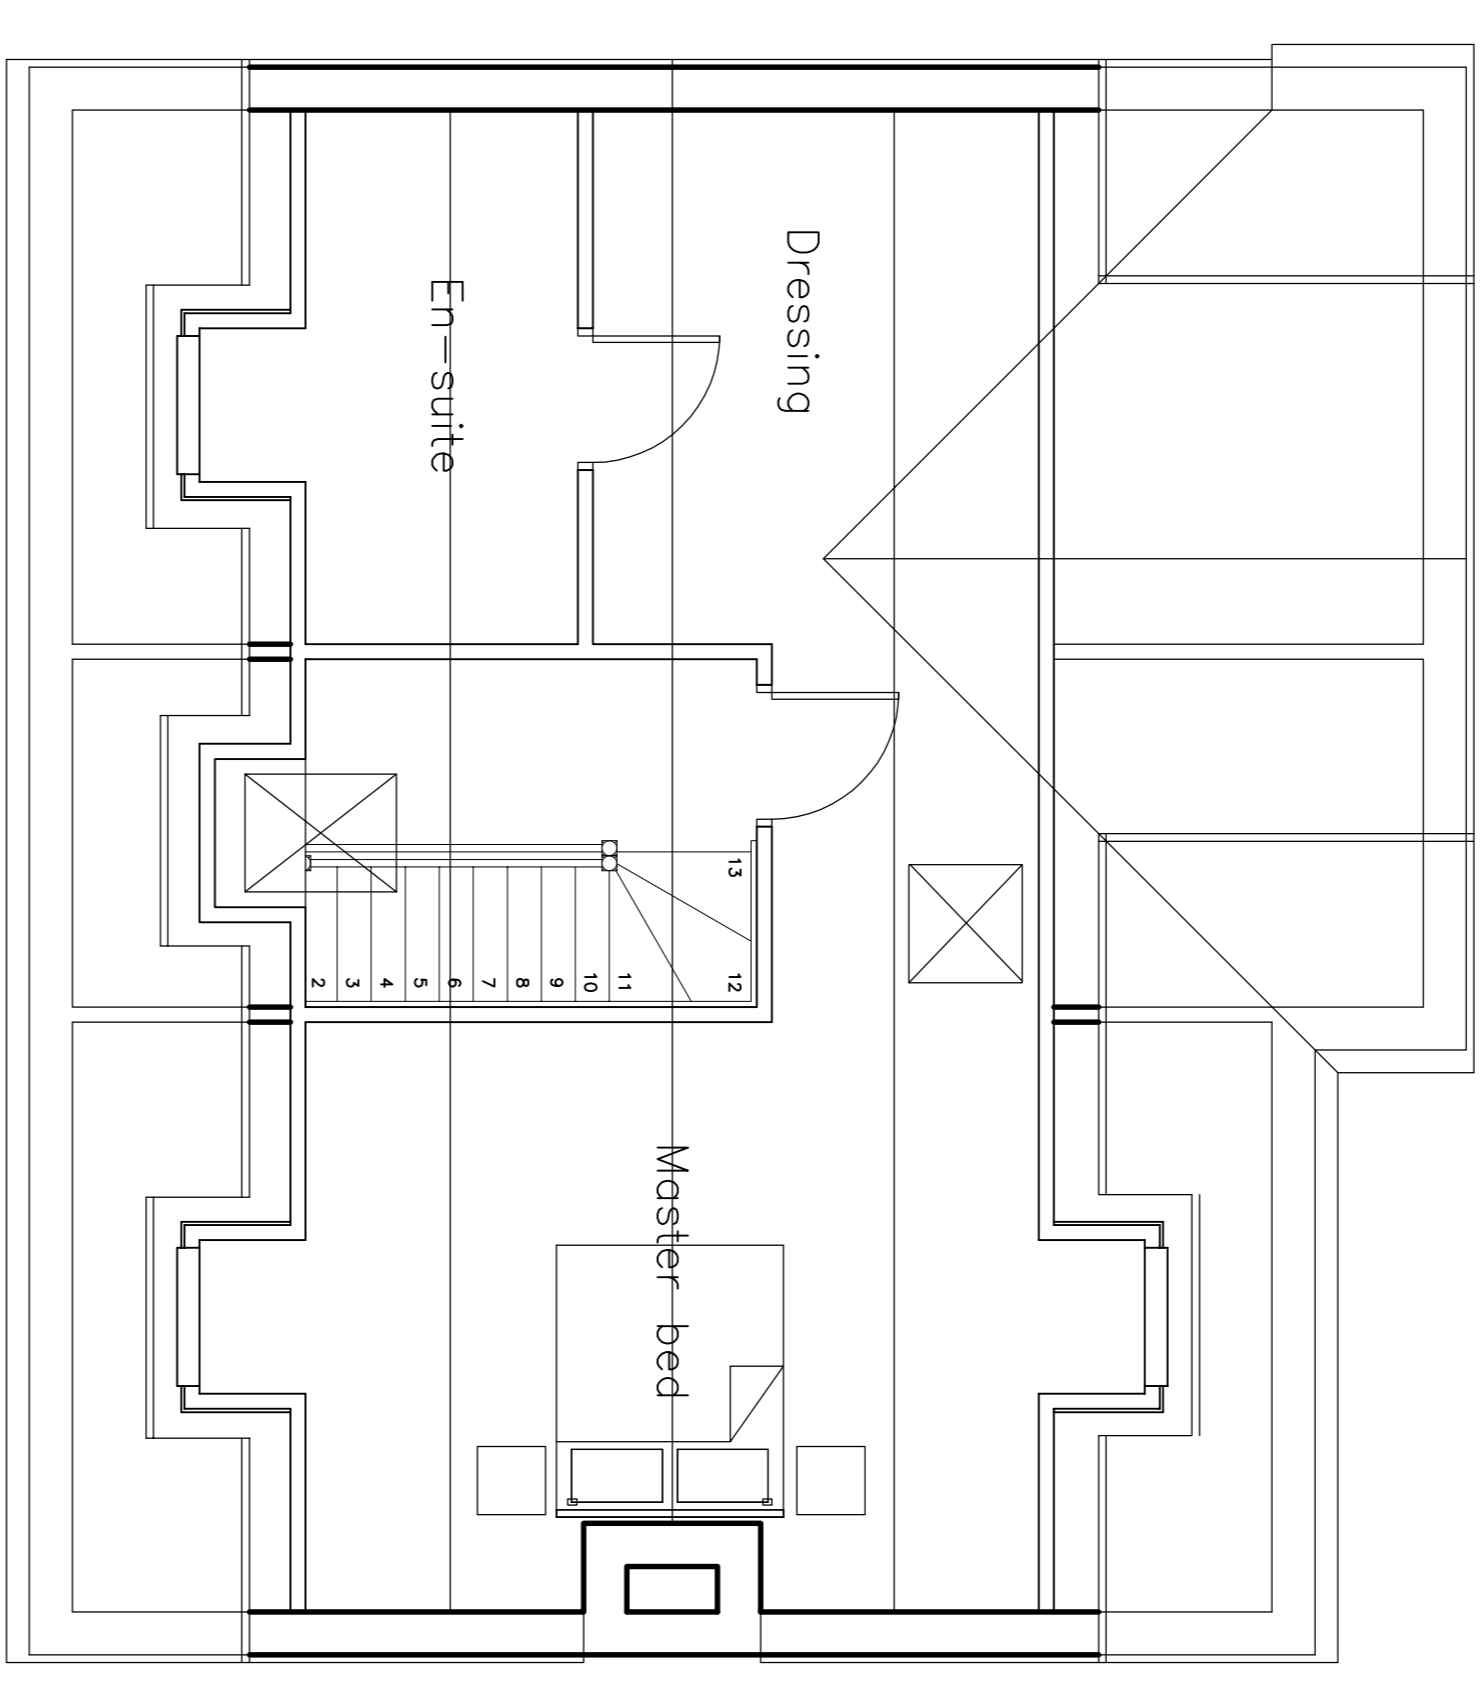

Attic Floor Plan

Rev.		
Client	MR M MONFREDI	
Project	HILL STREET ELSECAR NR BARNSLEY	
Drawing Title	TYPE A	

Scale	1:50 @ A1	Client ref.	GODRIVER/MONFREDI/ST
Drawn	MAIN	Checked	
Project no.		Date	NOV 17
Drawing no.	02	Rev.	


JANA
 ARCHITECTURAL LTD
 Jansky, Vojtech Nohyn Architects Ltd
 The Architectural Design Studio
 Unit 19 Revolutions Way
 Renshaw, Spenborough
 Wakefield, Wetherby, West Yorkshire LS28 3WY
 T: 01284 437 251
 F: 01284 437 251
 E: na@architecturaldesignstudio.com

© Copyright exists on design and information contained in this drawing