




BLOCK PAVED PATIO

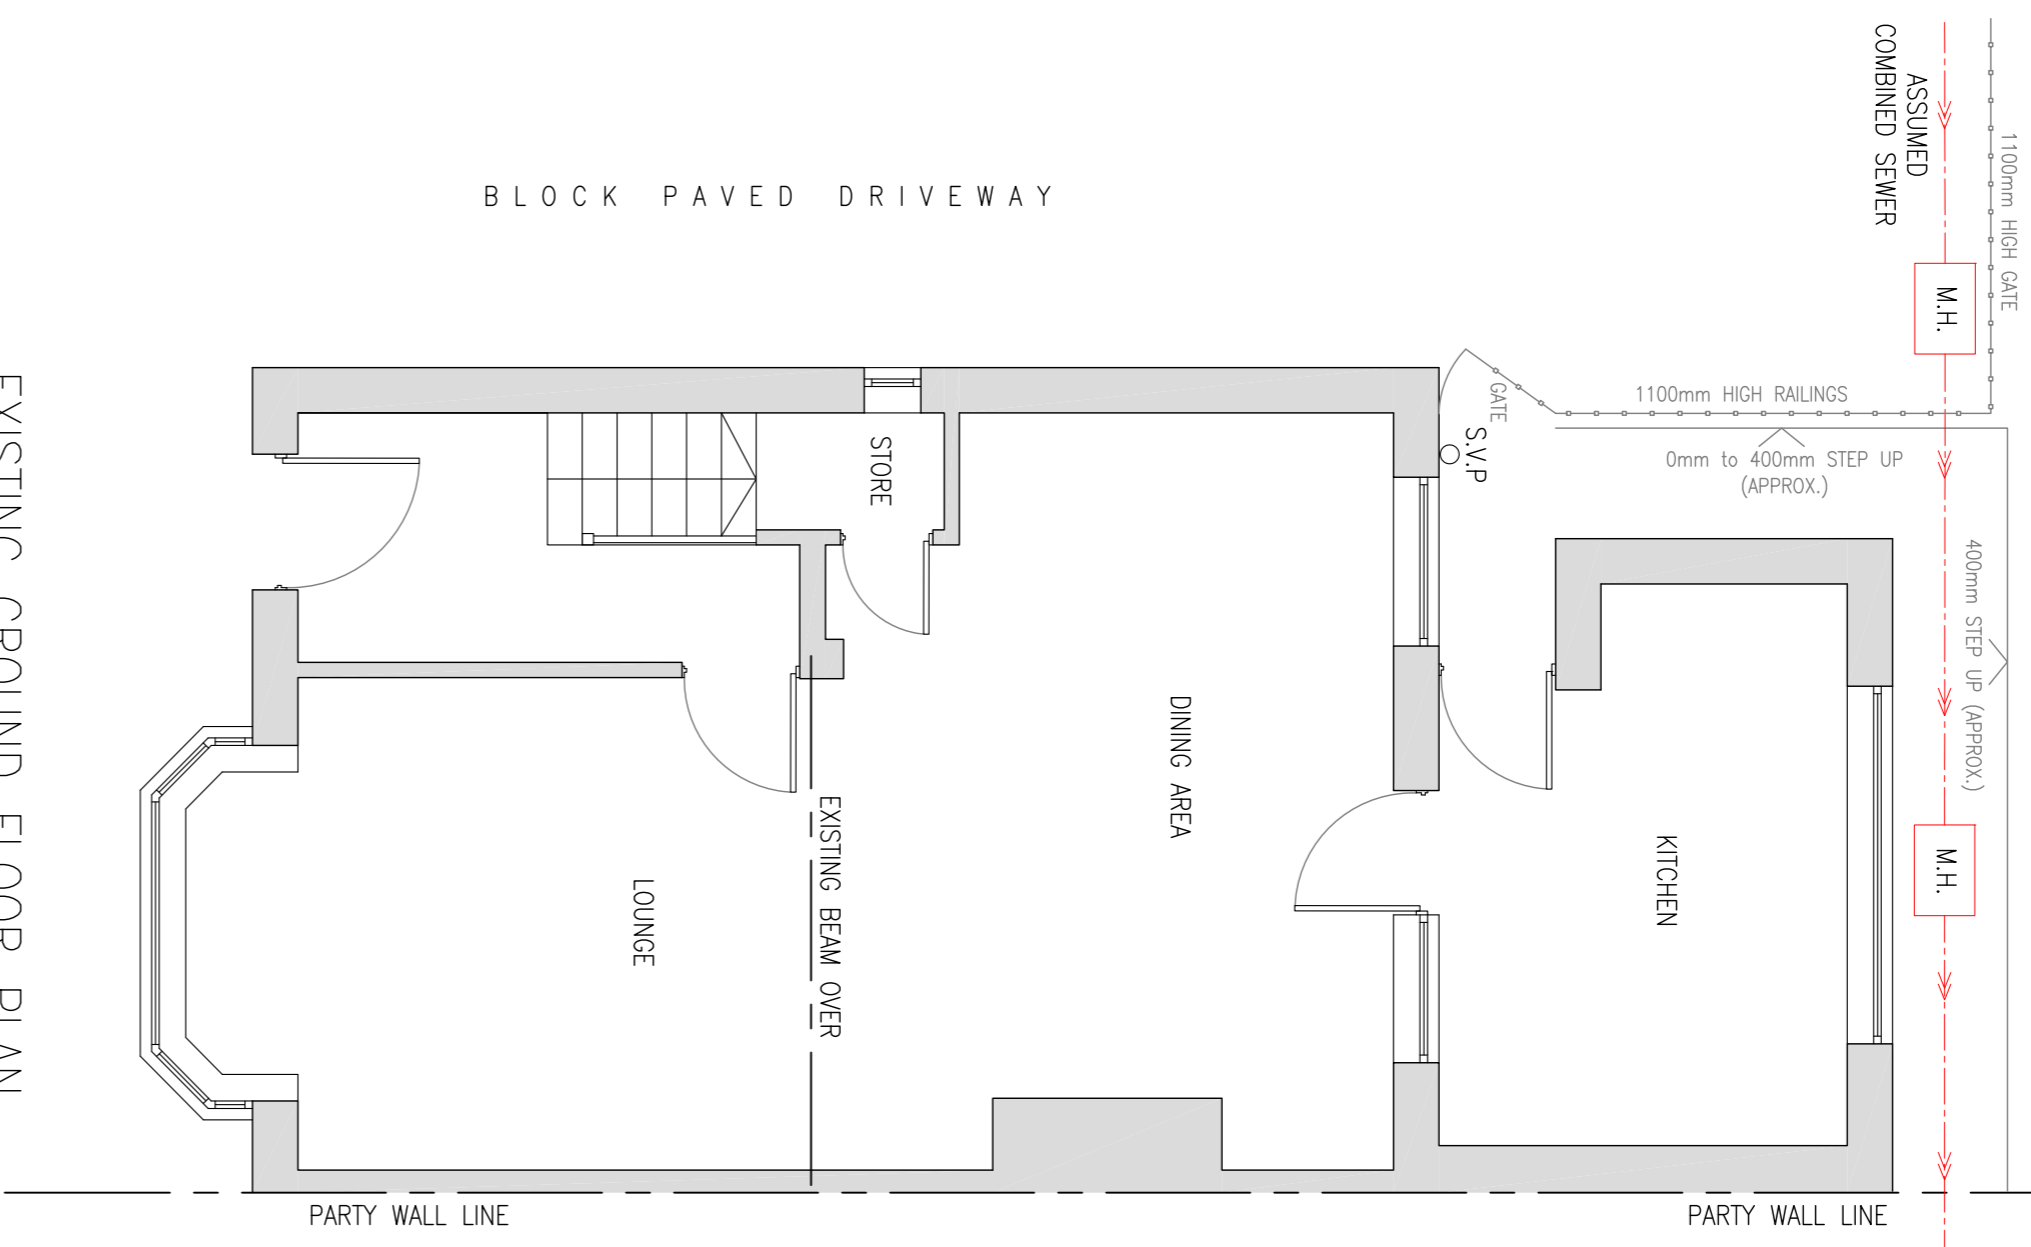


EXISTING GROUND FLOOR PLAN
SCALE 1:50

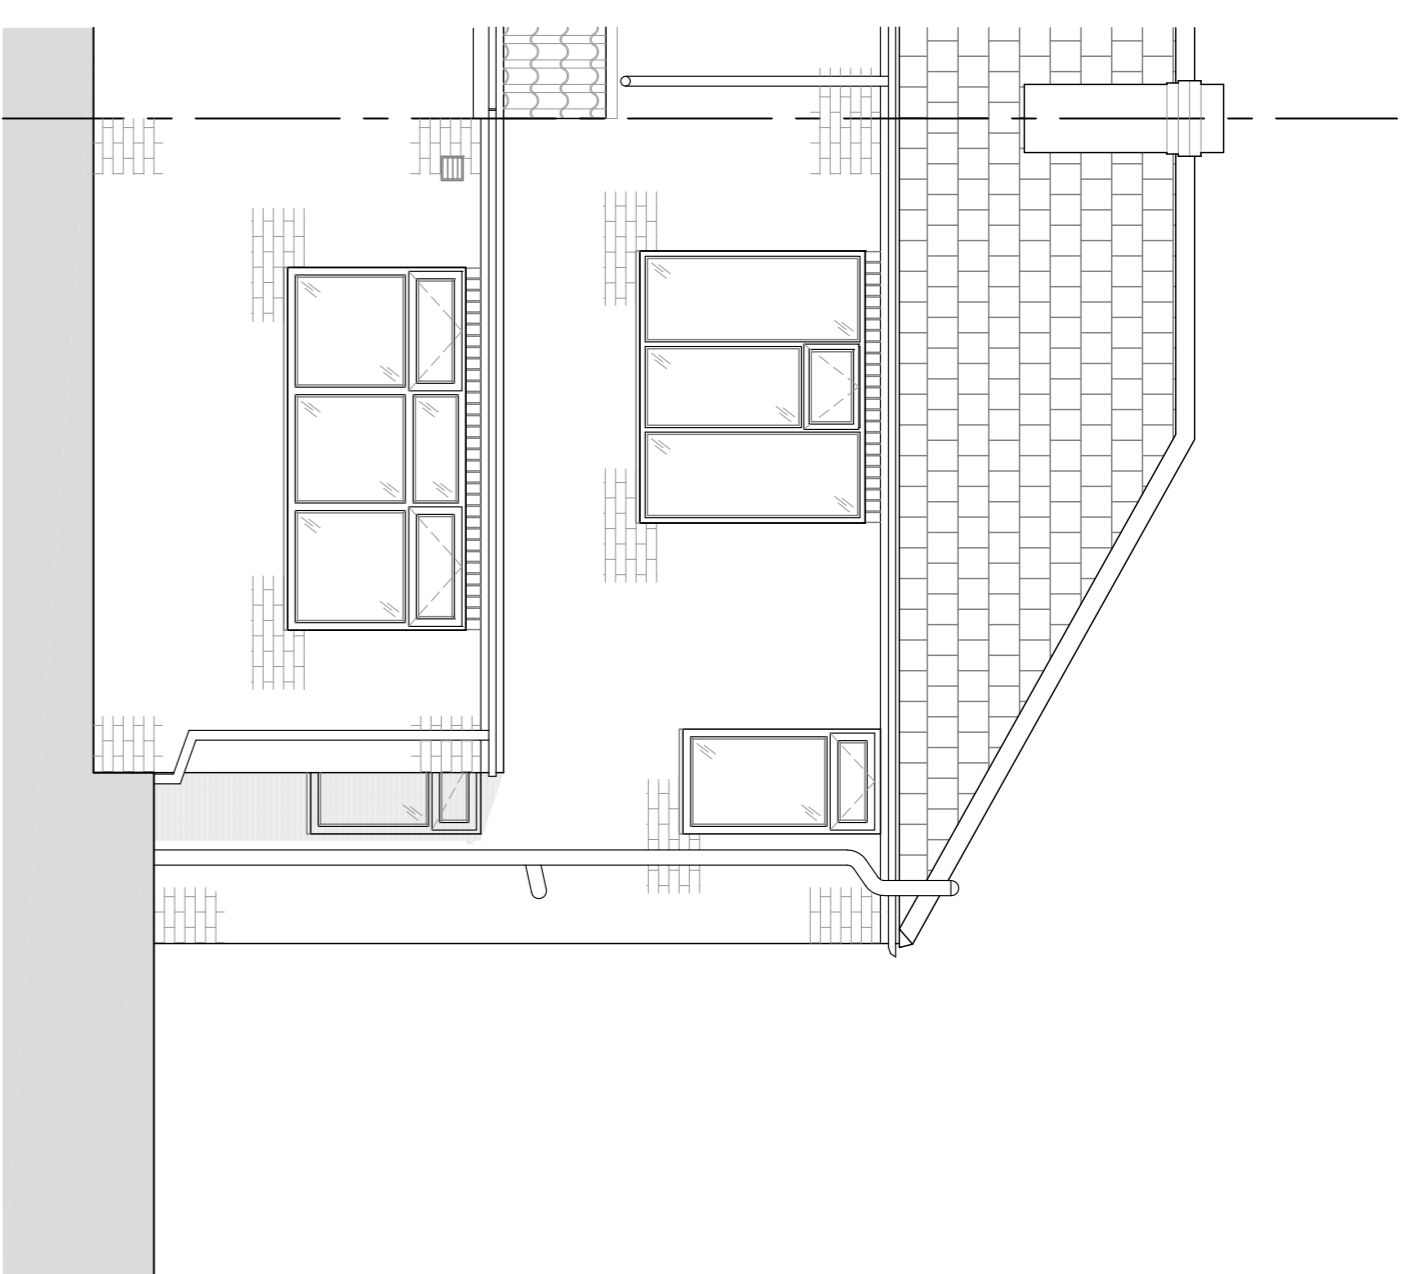

EXISTING NORTH WEST FACING ELEVATION
SCALE 1:50

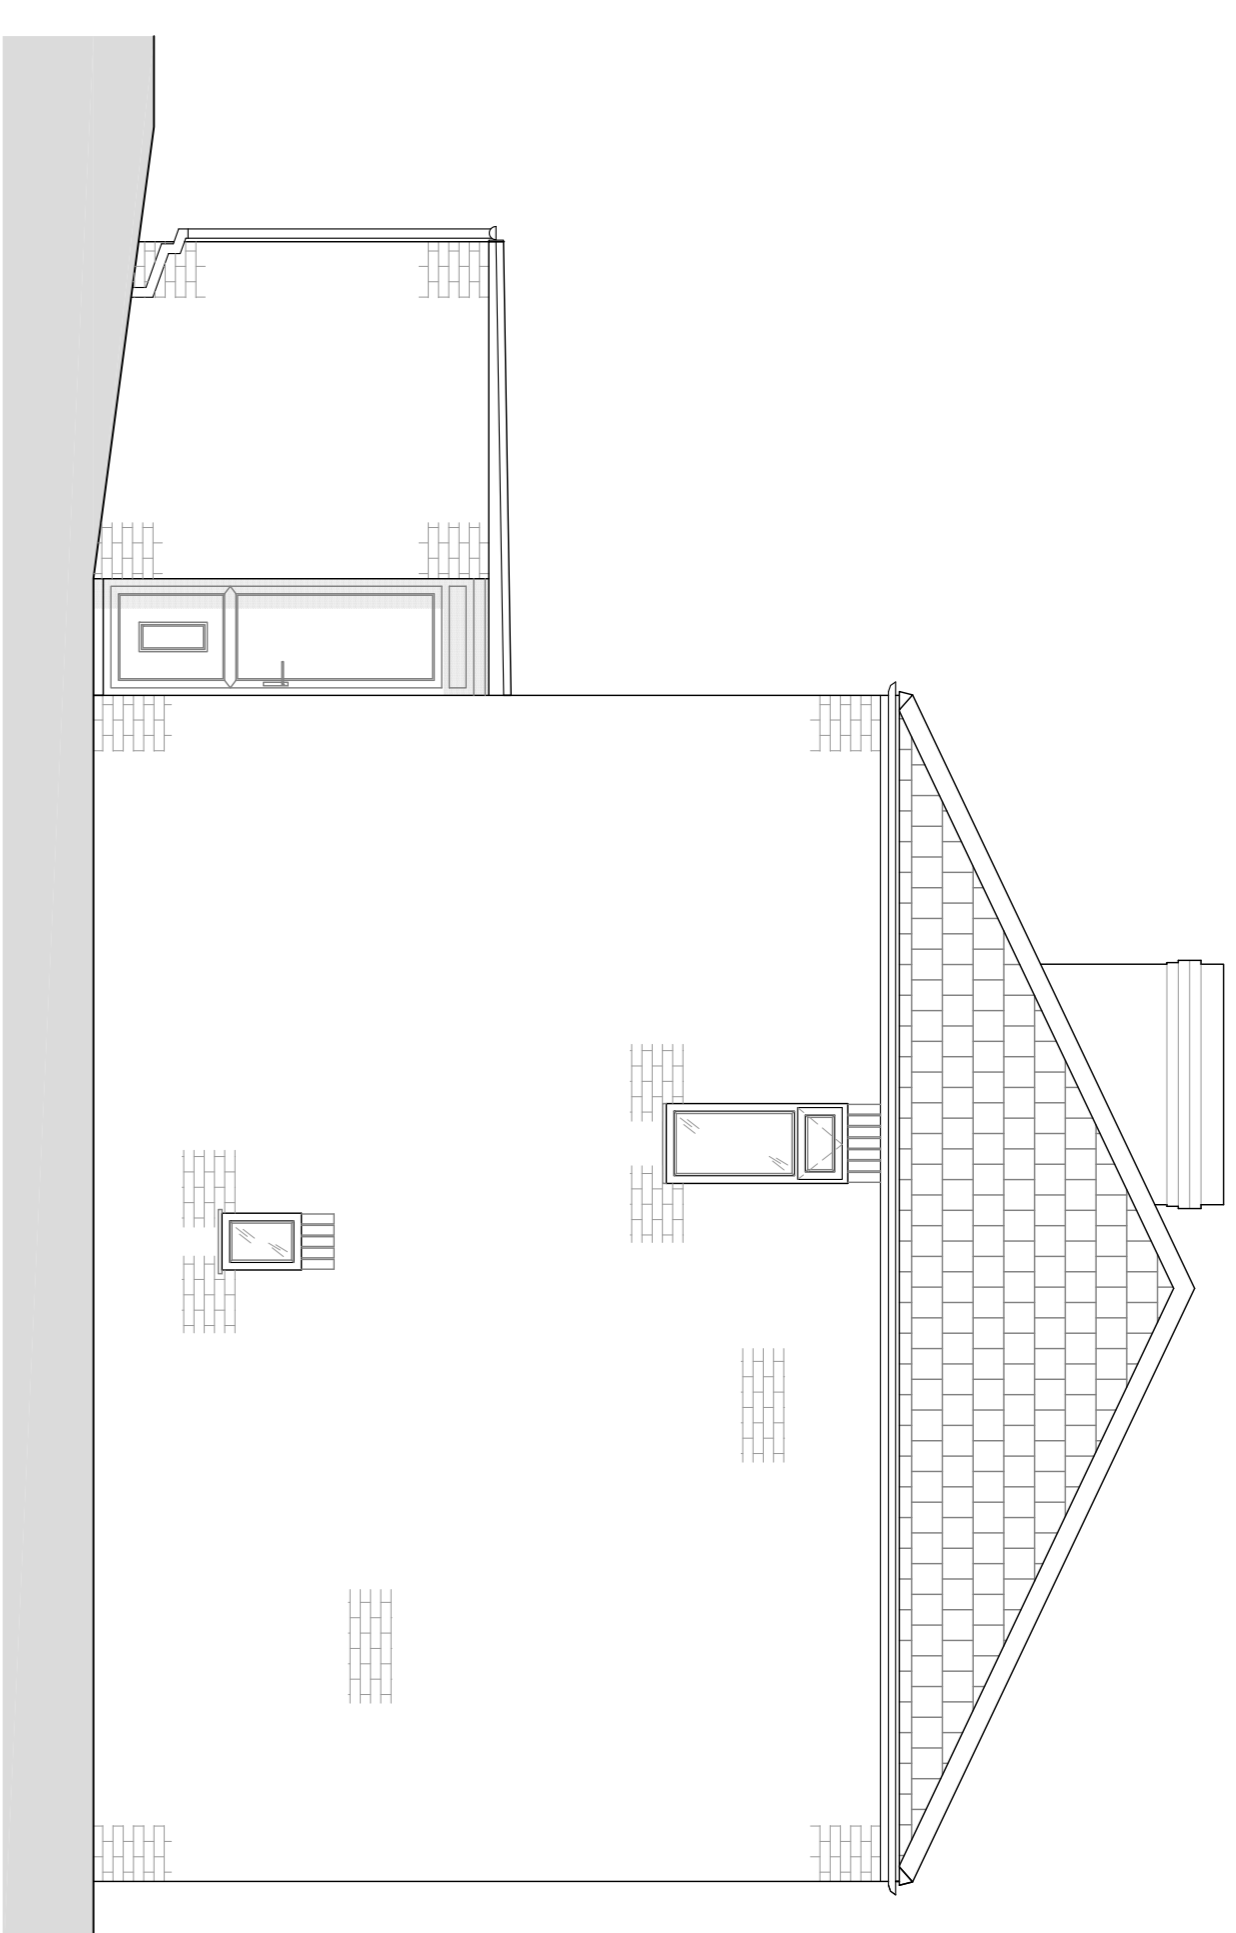

EXISTING SOUTH WEST FACING ELEVATION
SCALE 1:50

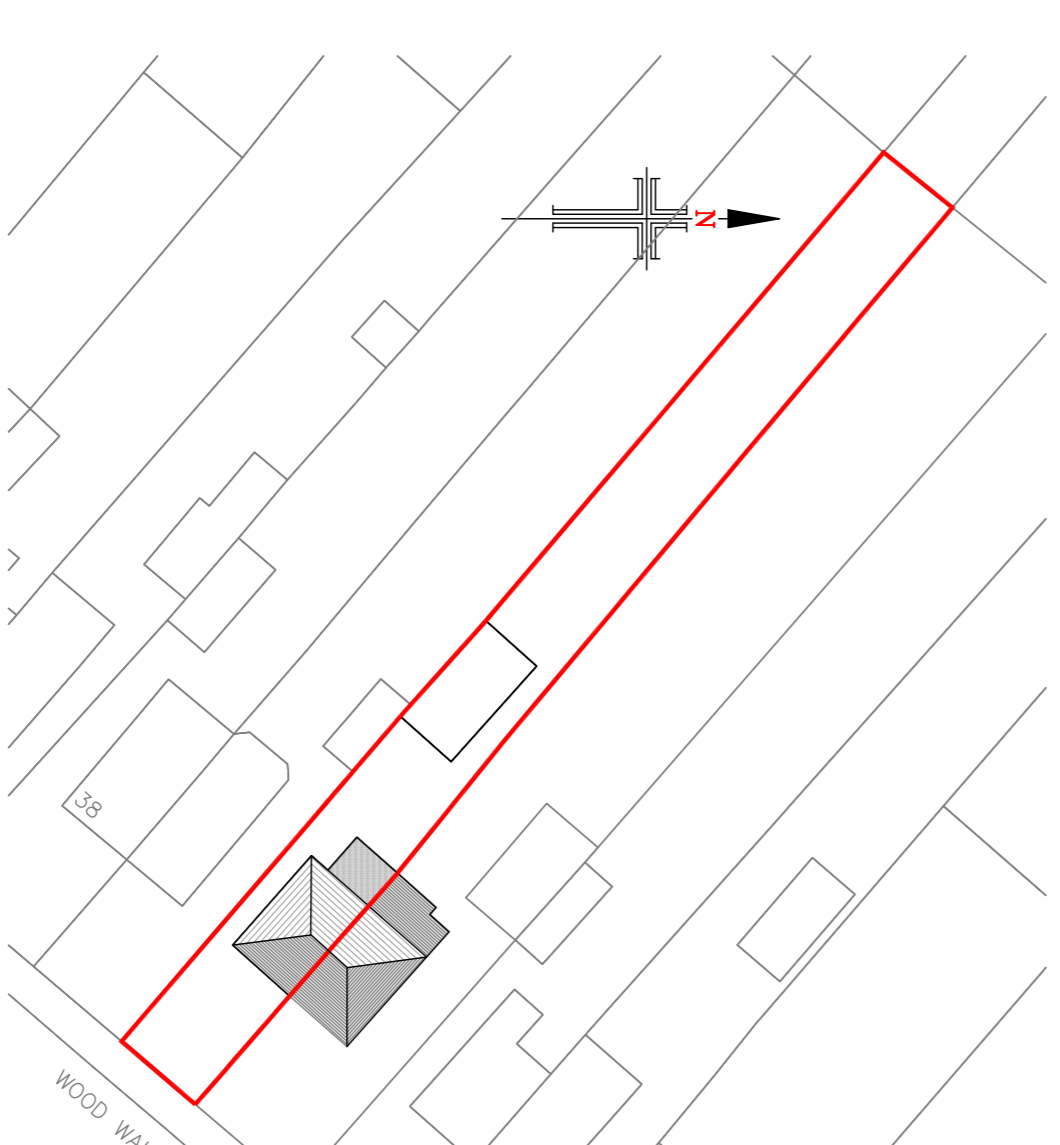

EXISTING SITE PLAN
SCALE 1:500

EXISTING MATERIALS	
• MASONRY	- COURSED BRICKWORK
• ROOF TILES	- LOW LEVEL BANDING DARK BROWN
• DOORS	- COURSED BRICK
• WINDOWS	- CONCRETE INTERLOCKING TILES
• RAINWATER GOODS	- WHITE PVCU & TIMBER
• FASCIA BOARD	- WHITE PVCU, DOUBLE GLAZED
	- BLACK & WHITE PVCU
	- WHITE PVCU

NOTES

1. No dimensions to be scaled. IF IN DOUBT ASK.
2. All dimensions must be checked and verified on site by the Contractor prior to the commencement of works and Hinchliffe Architecture & Design Ltd. to be notified of any discrepancies.
3. The copyright of these drawings remains the property of Hinchliffe Architecture & Design Ltd. They must not be reproduced in any way without prior written consent from the originator (Hinchliffe Architecture & Design Ltd.)

Rev.	Date	Description
1		LAWFUL DEVELOPMENT

hinchliffe
ARCHITECTURE & DESIGN LTD
1400101000100
1000101000100

INCORPORATED IN ENGLAND
246 CANTON WAY
BARNESLEY
S73 0NG
01755 520712
01484 520744
WWW.HINCHLIFFEARCHITECTURE.CO.UK
HINCHLIFFEARCHITECTURE.CO.UK

Client
MR L. WHITTAKER

Project
**34 WOOD WALK
WOMBWELL
BARNESLEY
S73 0NG**

Drawing Title
**EXISTING FLOOR PLANS
ELEVATIONS & SITE PLAN**

Scale (of A1)	Date
AS SHOWN	05.11.2019

Dwg. no.	Rev.
34WW-19-PL01	-