


LOCATION PLAN
SCALE 1:1250 AT A3

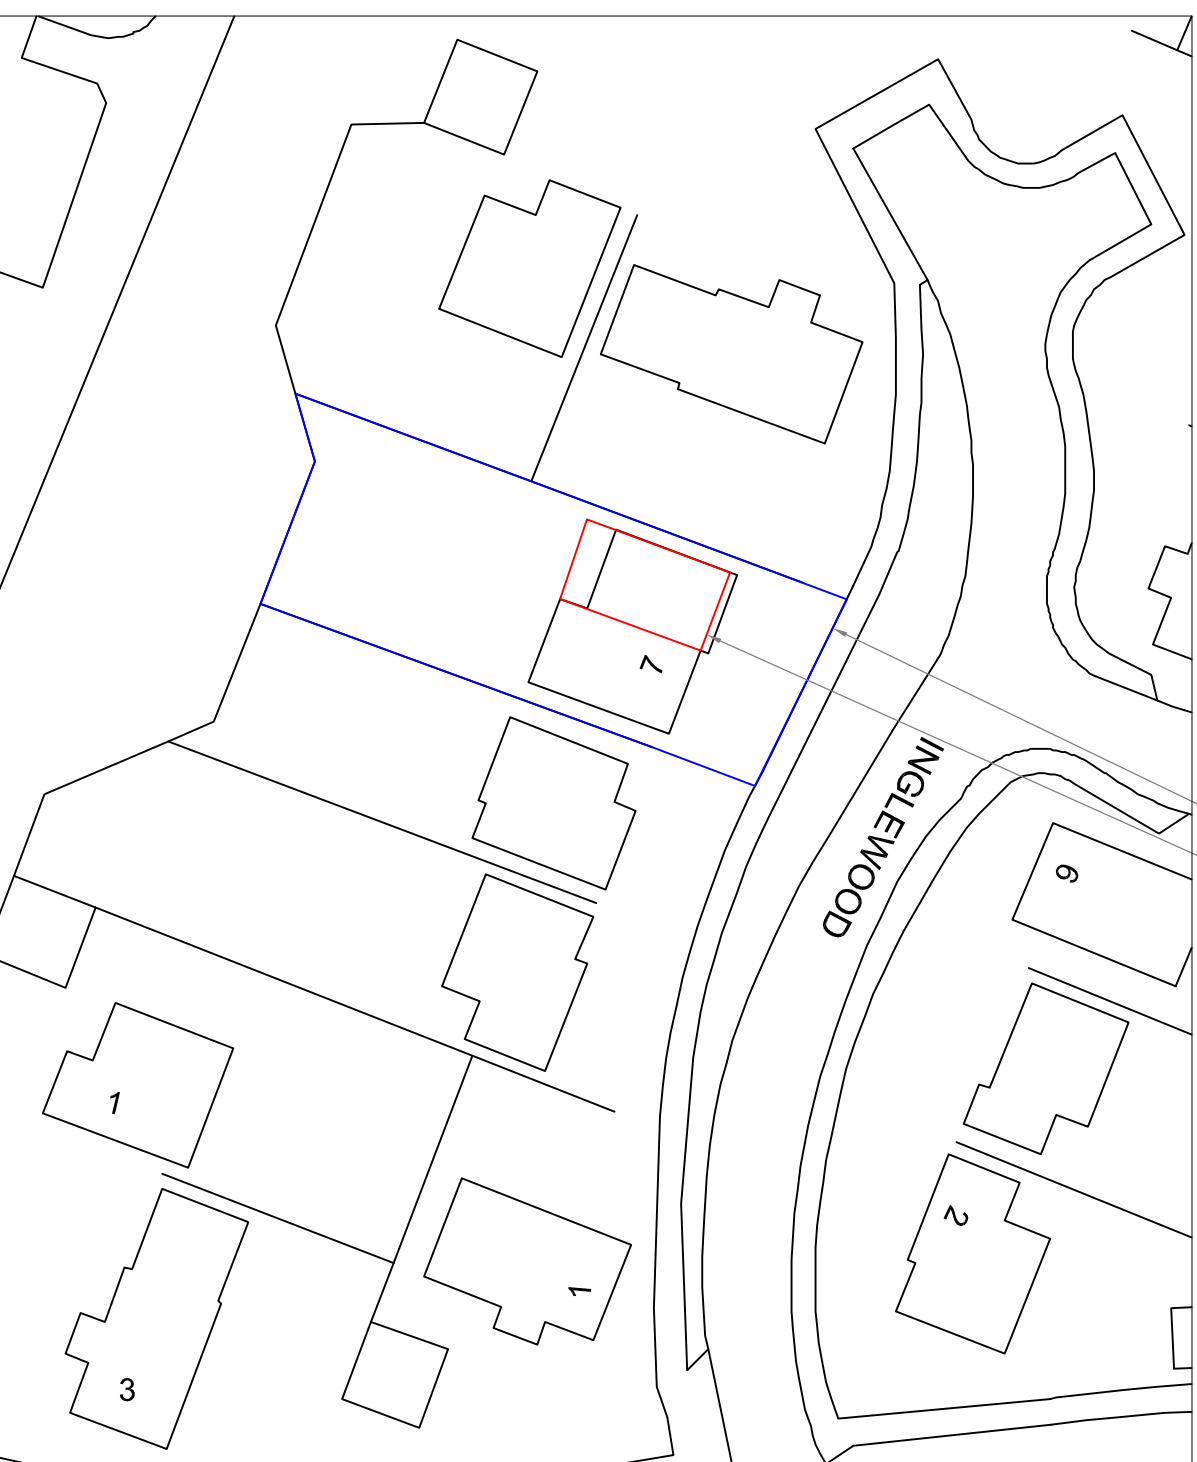

SITE PLAN
SCALE 1:500 AT A3

DO NOT SCALE: Contractor to check all dimensions and report any omissions or errors

NOTES

Rev	Description	By	CHK	APP	Date

JRB DESIGNS LTD
166 Churchfield Lane
Barnsley
S75 5FA
Tel: 01226 383542
Fax: 01226 380078
Mob: 07970 541192
Email: jon@jrbdesigns.co.uk
This drawing is copyright. © Jrbdesigns Ltd.

Client
MR L WADDINGTON

Drawing Title
SITE PLANS

Address
**7 INGLEWOOD
DARTON
BARNLSLEY
S75 5NY**

Project Title:
**PROPOSED FIRST FLOOR
SIDE & REAR EXTENSION**

Purpose of Issue:
PLANNING

Drawing Status
FIRST ISSUE

Scale at A3	Drawn By	Date	AS SHOWN	JRB	06/07/2009
Checked By	Approved By	Date	LW	LW	06/07/2009
Project No.	Drawing No.	Revision	MLW001	001	-

APPROVAL: INFORMATION TENDER CONTRACT CONSTRUCTION