



PART FRONT ELEVATION SHOWING CARPORT

PART SIDE ELEVATION SHOWING CARPORT

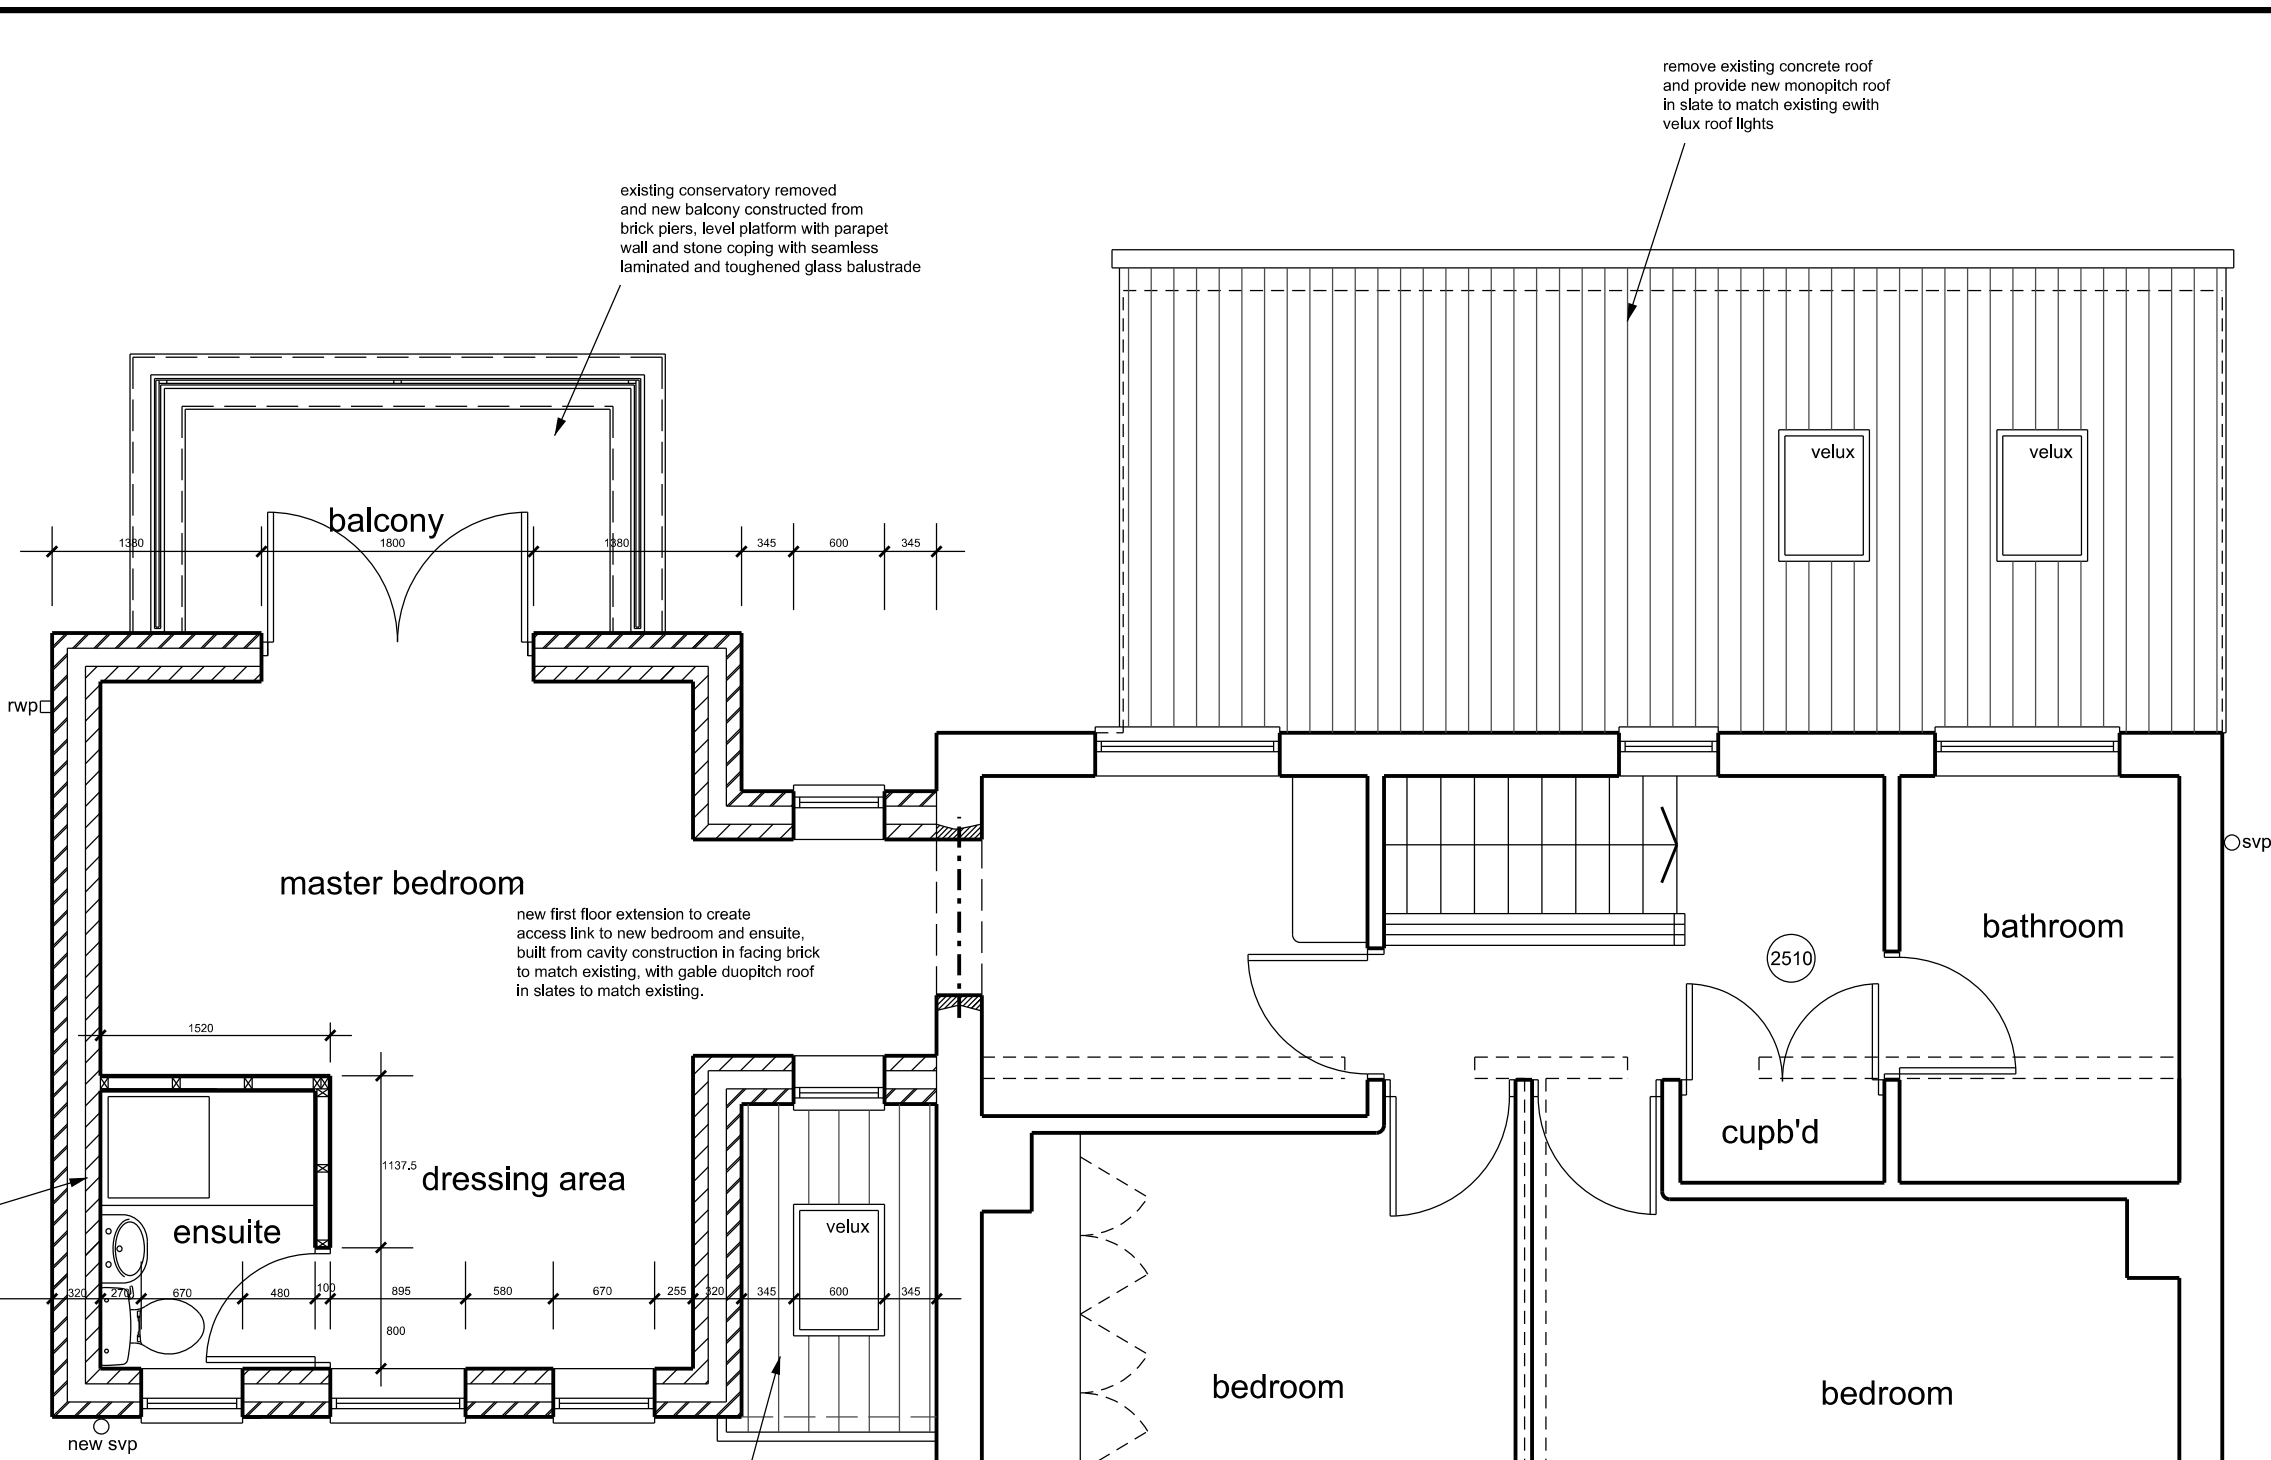

PROPOSED FIRST FLOOR LAYOUT

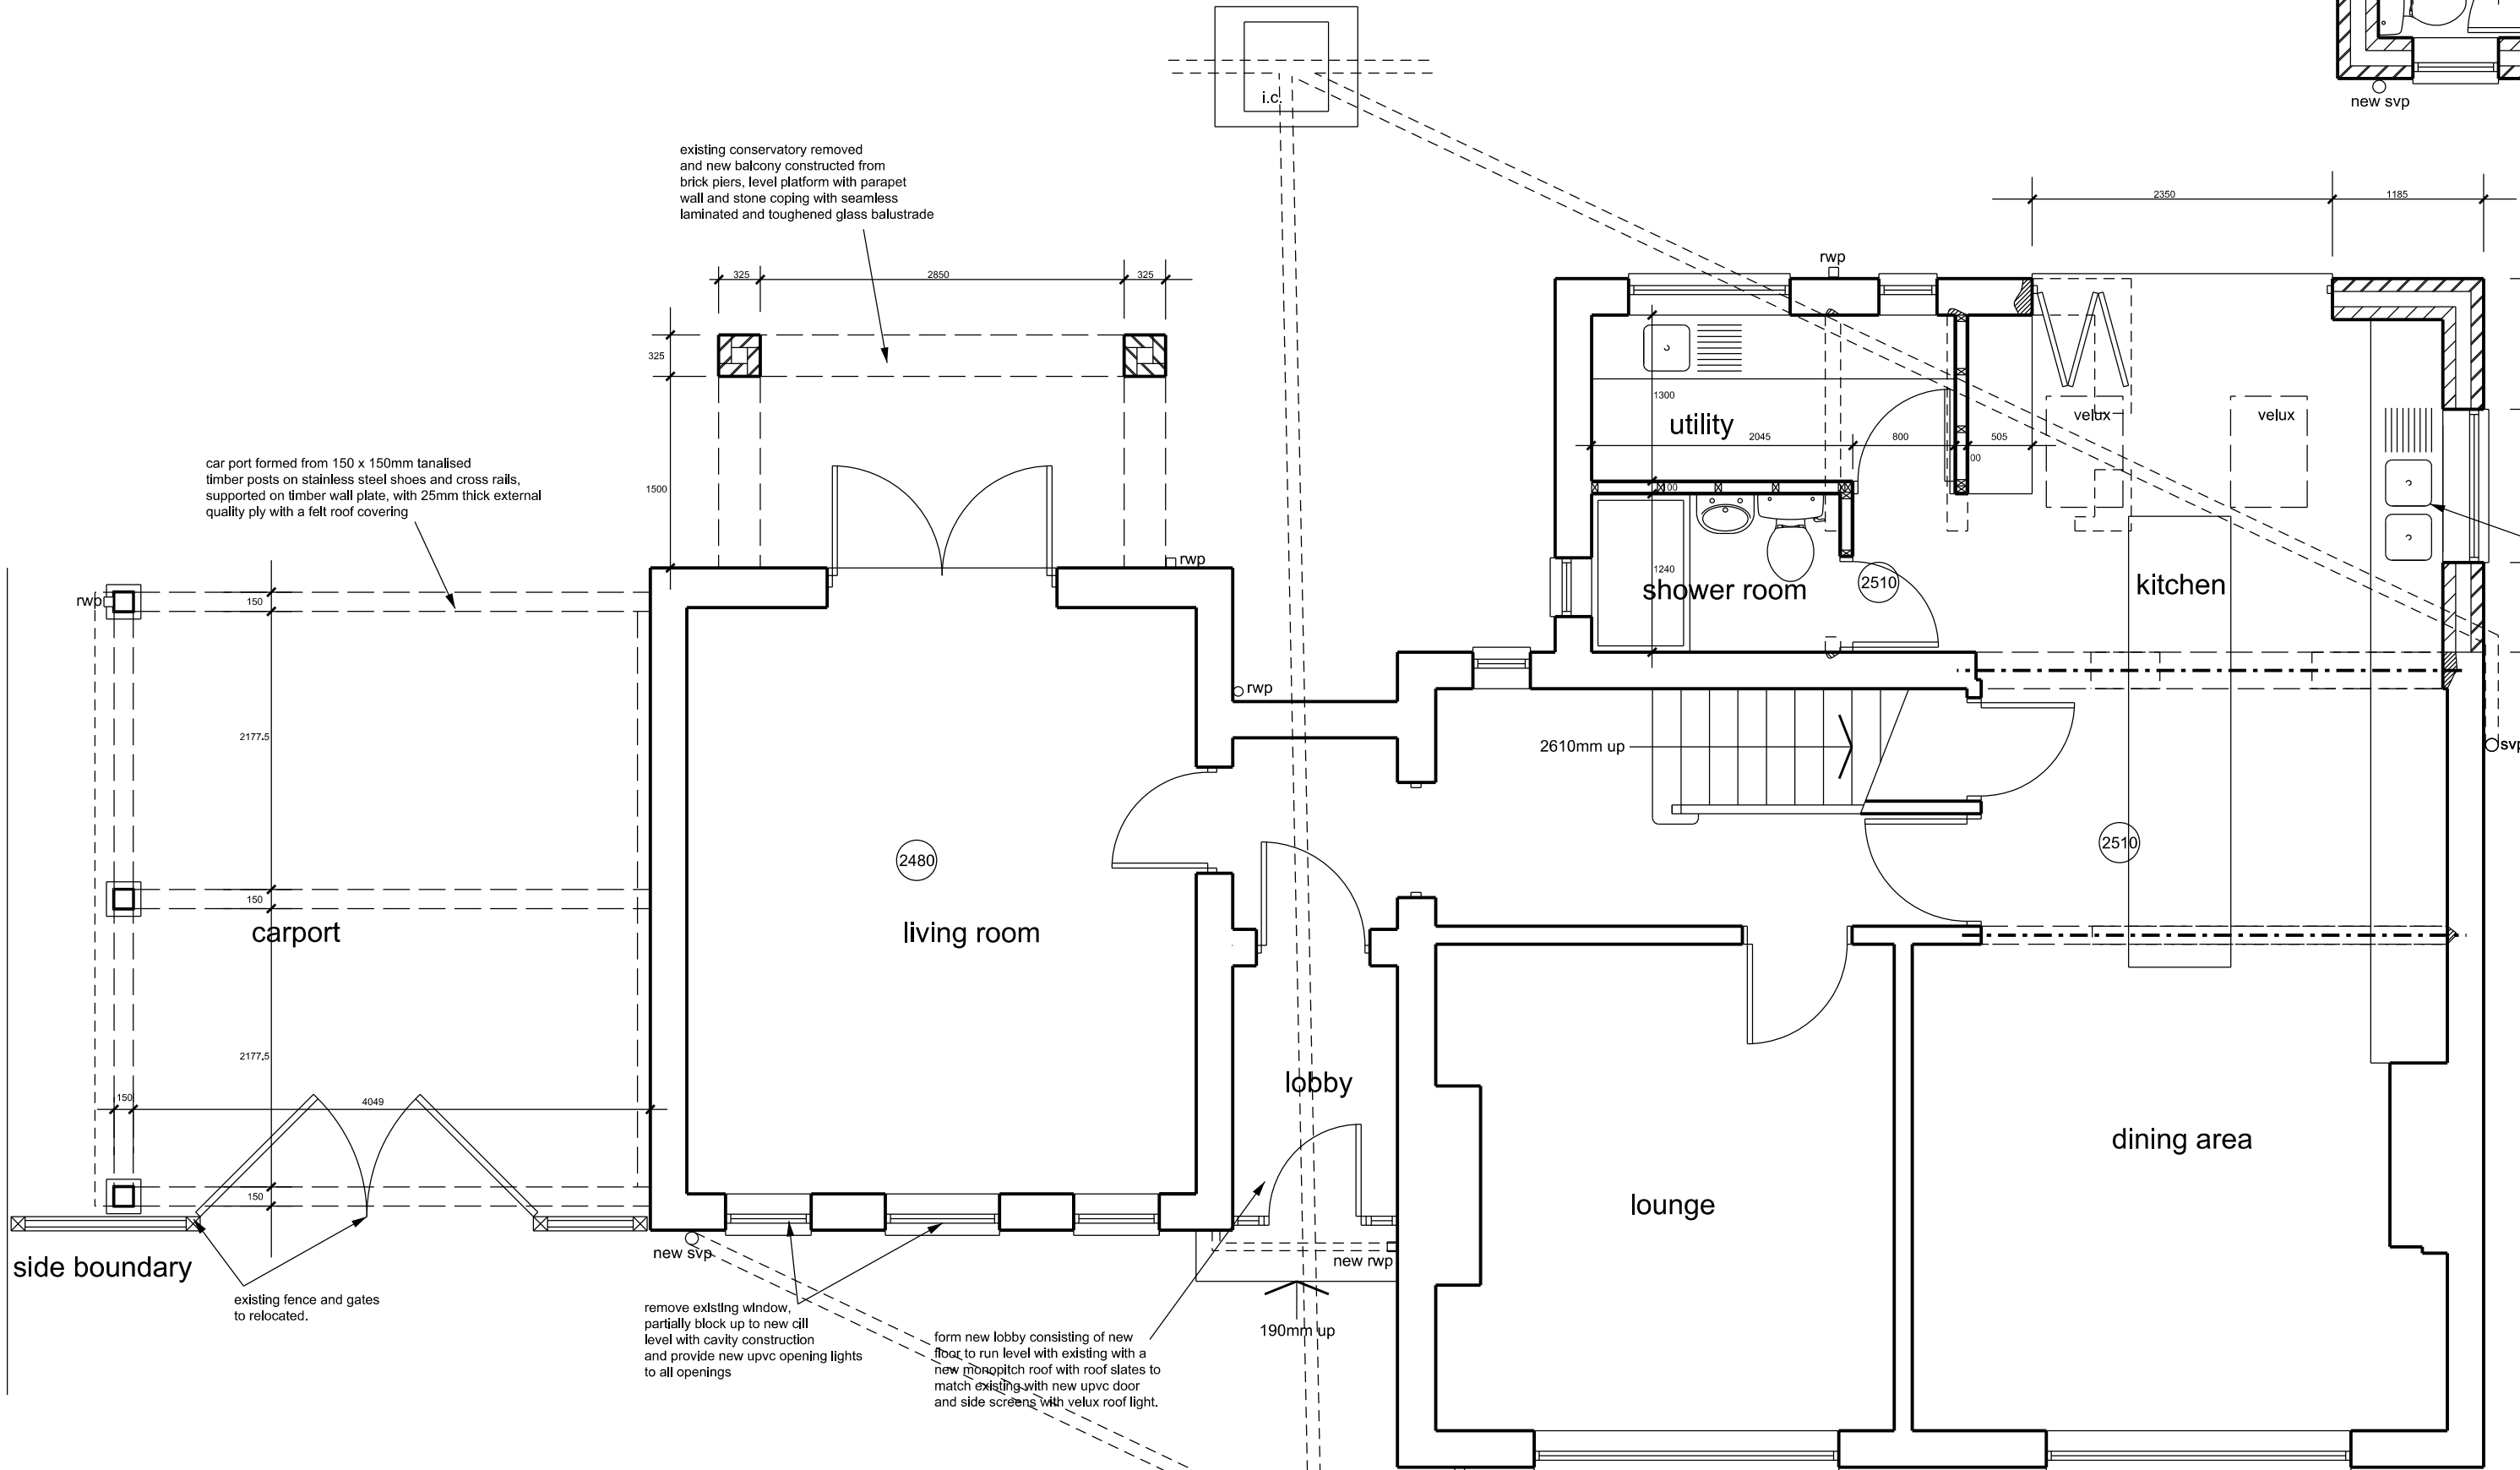

PROPOSED GROUND FLOOR LAYOUT

Copyright. This drawing and design and all the information contained therein is the sole copyright of AP Doughty Design Consultant and reproduction in any form is forbidden unless permission is obtained in writing.

CONTRACTORS PLEASE NOTE

- 1) Warning, no dimensions to be scaled from this drawing. All contractors to visit the site and be responsible for taking and checking all dimensions relative to this work. The designer must be advised of any discrepancies in writing.
- 2) This drawing must be read in conjunction with the specification / bill of quantities and related drawings. Any structural work must be carried out to the exact specification and requirements of the client's appointed structural engineer, and any amendments must have his express prior written authority.
- 3) All structural work must be inspected at all relevant stages by the structural engineer and the Local Authority's Building Surveyor and comply with their requirements. Any costs and claims for damages, loss of trade, etc. incurred by falling so to do are the sole liability of the contractor.
- 4) Any discrepancies between drawings and/or drawings and specification, should be reported to the designer prior to any work commencing.

Date	Revisions	Ini.
------	-----------	------

AP DOUGHTY
DESIGN CONSULTANT

127 SYCAMORE HOUSE ROAD, SHEFFIELD, S5 0UD
TEL : 0114 2450074, MOBILE 07717 290303
E MAIL: apdoughty127@gmail.com

Client
MRS. J. SAUNDERS

Job Title
POLICE STATION HOUSE,
WOOD WALK,
HOYLAND,
BARNESLEY,
S74 9SH.

Drawing Title
PROPOSED LAYOUTS AND
CARPORT ELEVATIONS

Scale & paper size 1:50@A1 1:100@A3	Drawn By APD
--	-----------------

Date JUNE 2024	
-------------------	--

Drawing number JS-PSH-02	Rev.
-----------------------------	------