


IF IN ANY DOUBT PLEASE ASK THE ARCHITECT FOR CLARIFICATION.
 DO NOT SCALE FROM DRAWING. ALL DIMENSIONS TO BE CHECKED ON SITE.
 THE COPYRIGHT FOR THESE DRAWINGS REMAINS THE PROPERTY OF THE ARCHITECT. THEY MUST NOT BE REPRODUCED IN ANY WAY WITHOUT THE ARCHITECT'S PRIOR WRITTEN CONSENT.

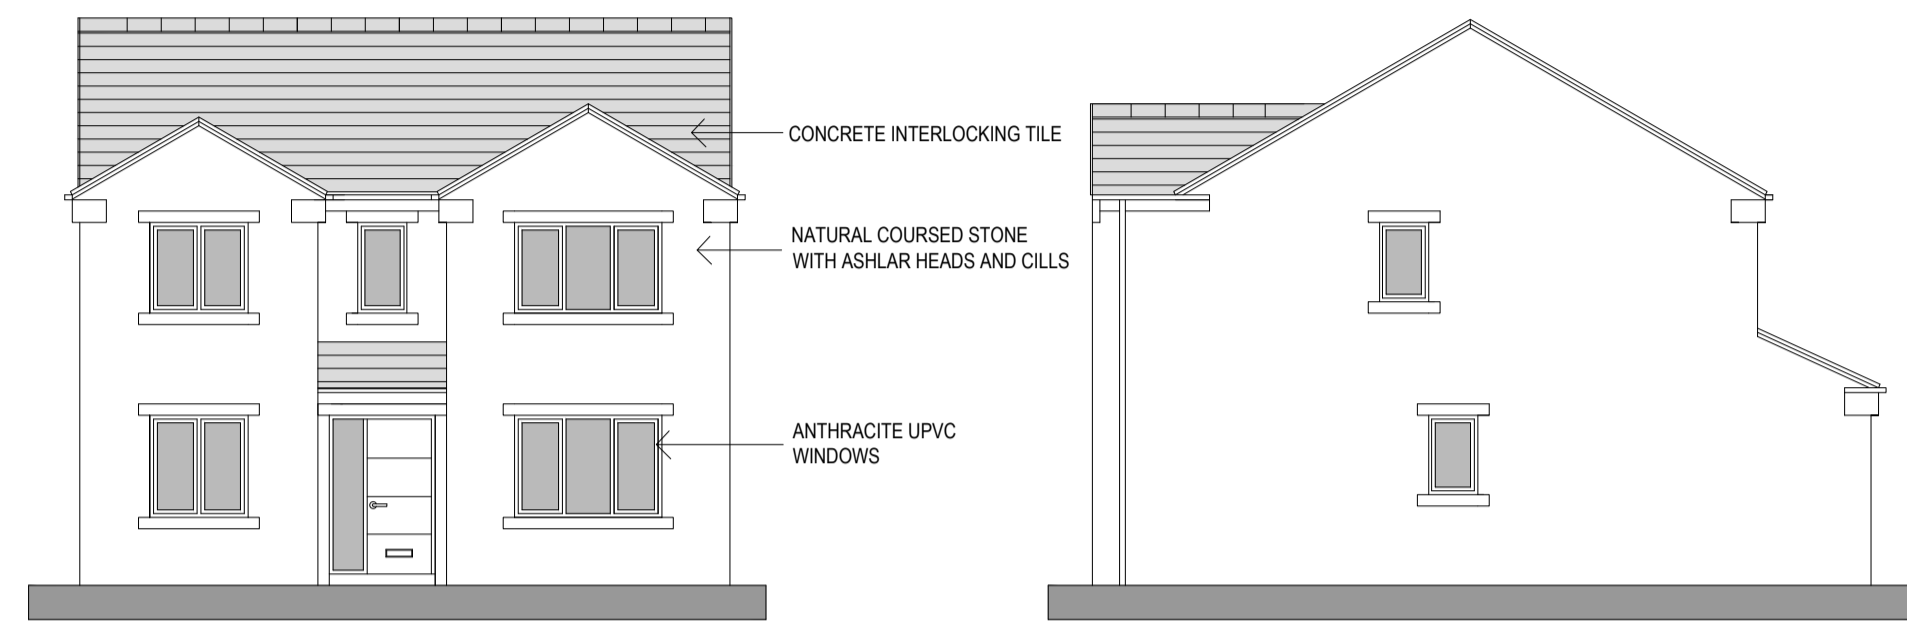


EAST ELEVATION


NORTH ELEVATION




WEST ELEVATION

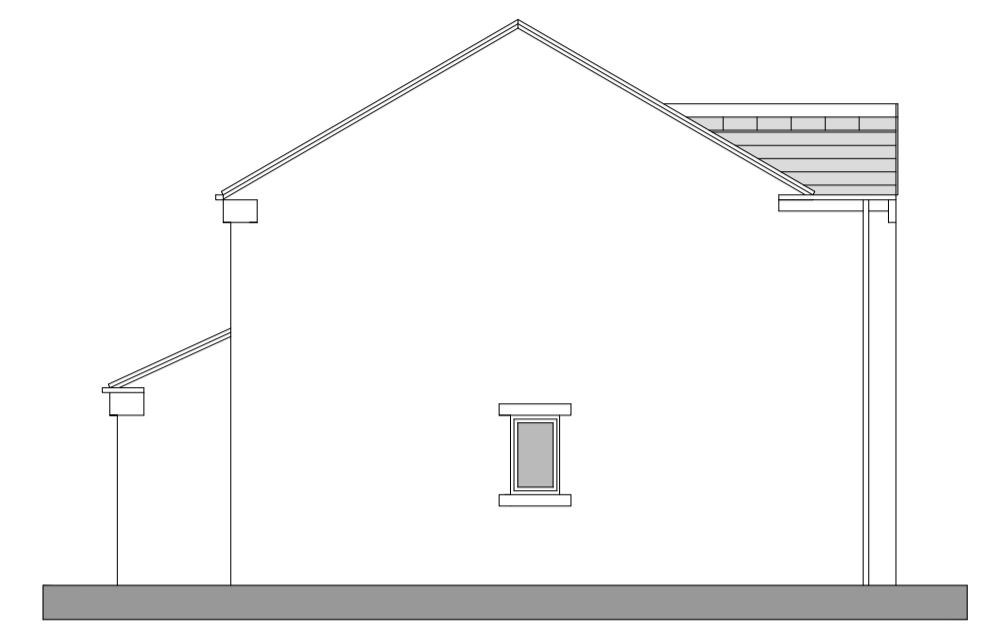


SOUTH ELEVATION

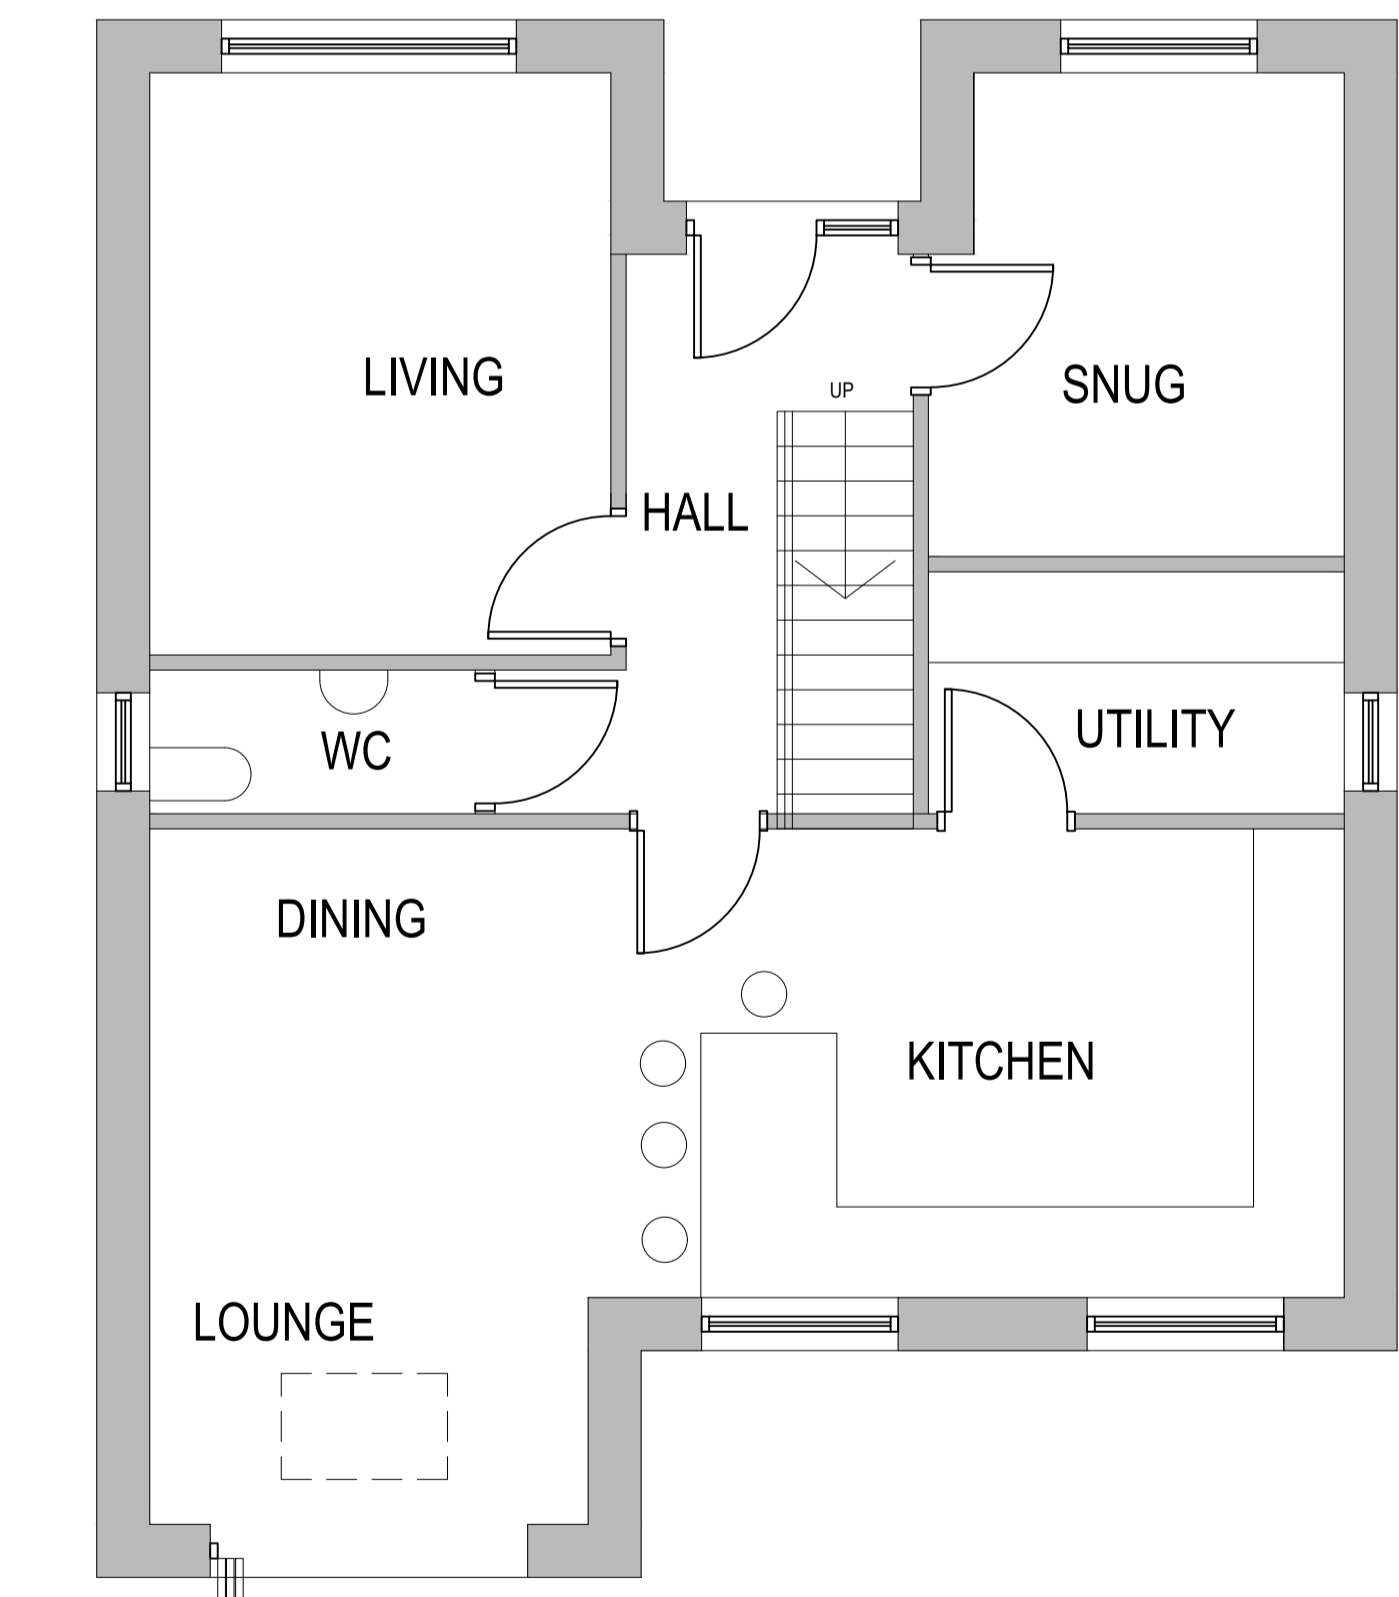

GROUND FLOOR PLAN

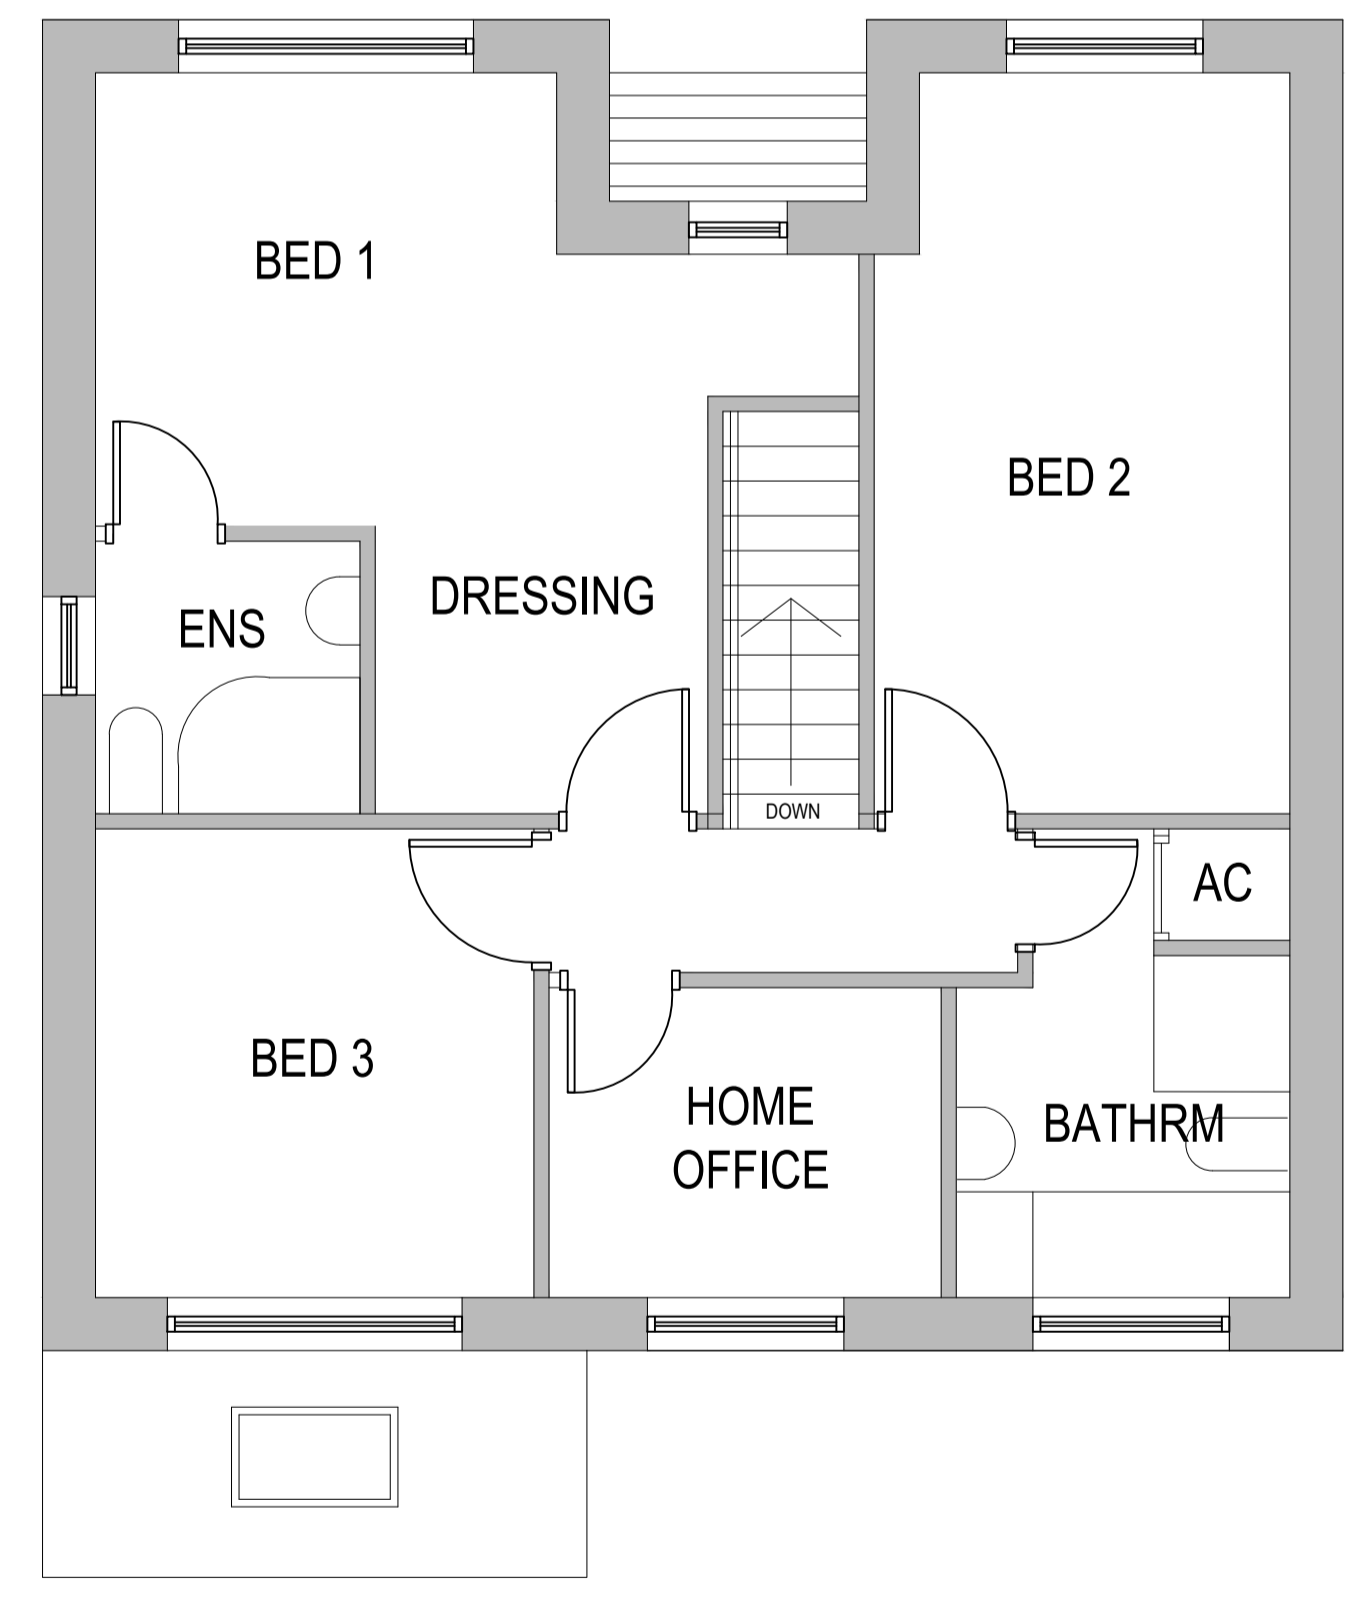

FIRST FLOOR PLAN

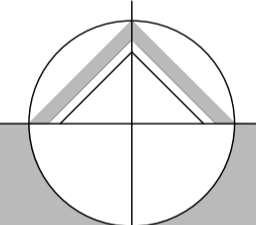

**northern design
partnership**

Chartered Architects
The Chapel, Millmoor Road,
Meltham, Holmfirth, HD9 5JU

www.northerndesignpartnership.co.uk
Instagram: @northerndesignp
Telephone: (01484) 854848

client	CREATIVE DEVELOPMENTS		
project	PROPOSED RESIDENTIAL 28 LOW CUDWORTH GREEN CUDWORTH BARNSELY S72 8EF		
drawing	PLOT 4		
revision	notes	date	drawn
A	FIRST FLOOR REAR PROJECTION REMOVED	01.23	PB
scale :	1:50 AND 1:100 AT A1	10.22	PB
project no.	drawing no.	revision	
2237	06	A	