



Drawing No.	Rev No.
MCG003 -003	A

DO NOT SCALE: Contractor to check all dimensions and report any omissions or errors


NOTES

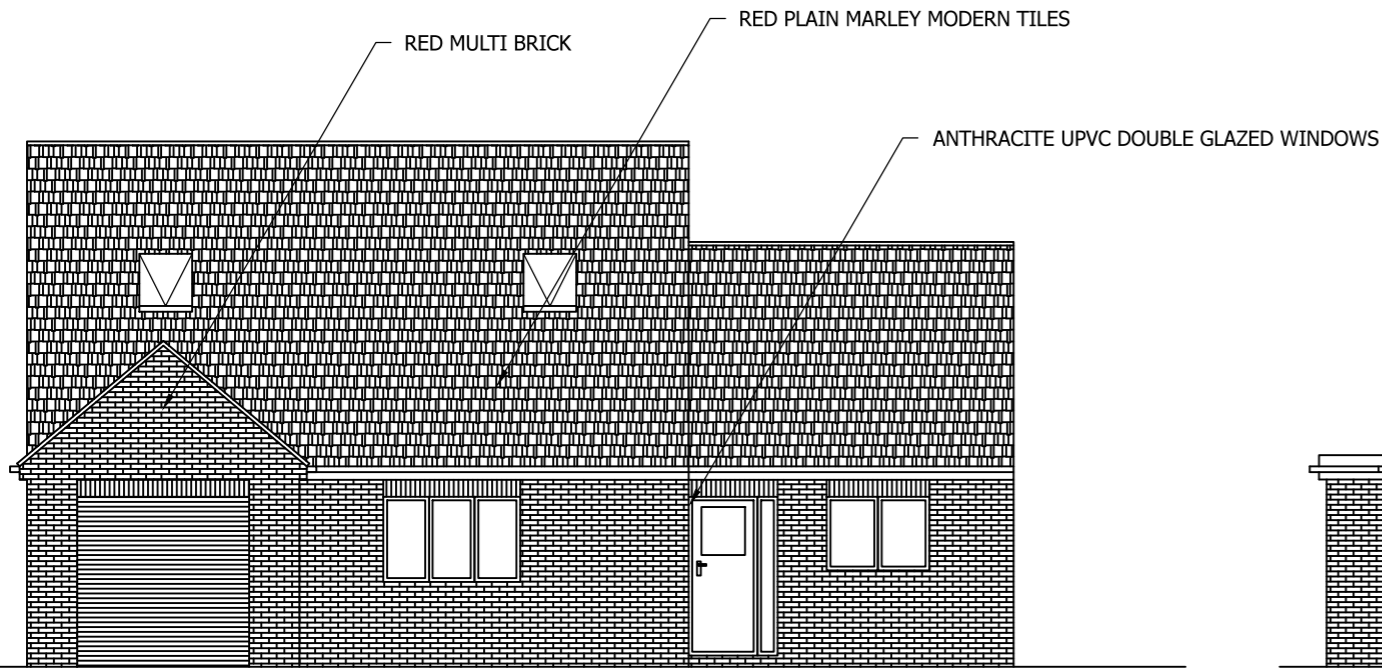


PROPOSED FRONT ELEVATION
SCALE 1:100 AT A3

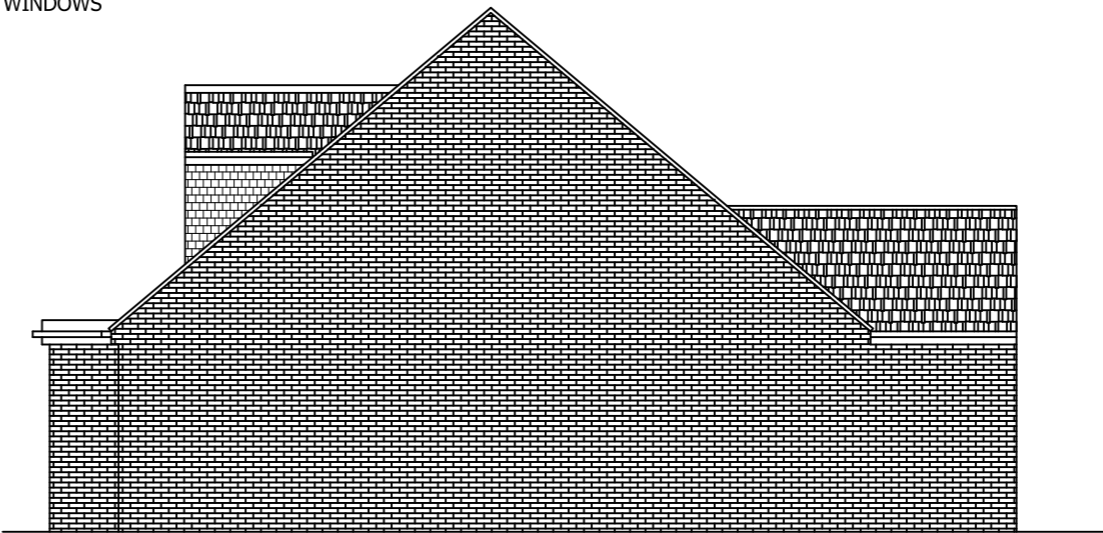

PROPOSED END ELEVATION
SCALE 1:100 AT A3

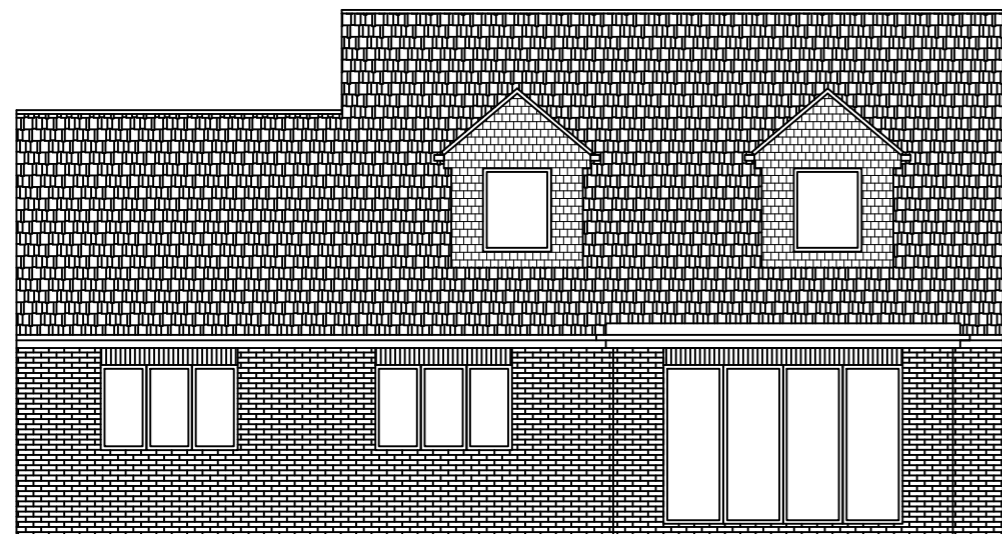

PROPOSED REAR ELEVATION
SCALE 1:100 AT A3

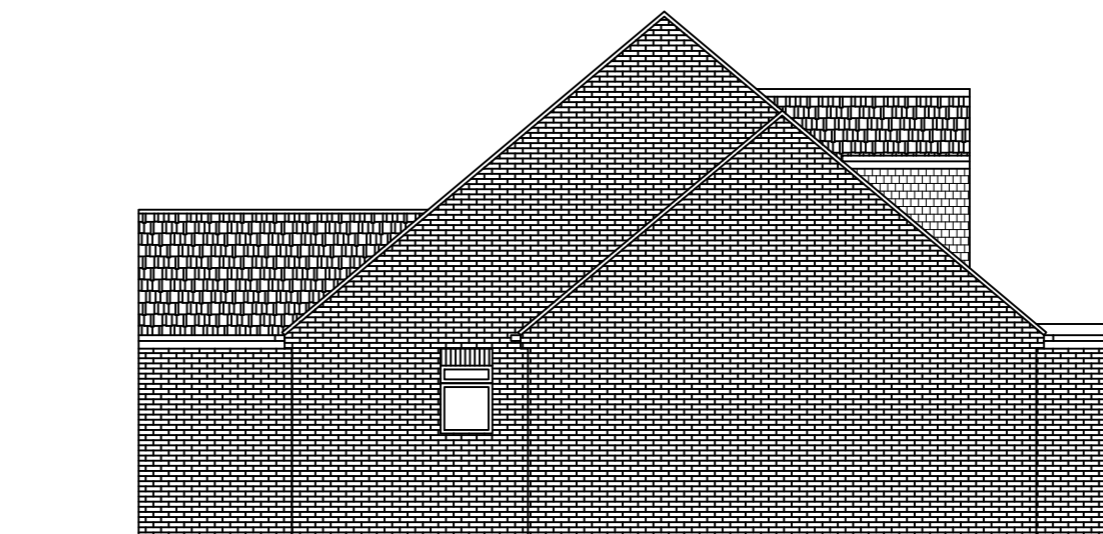

PROPOSED END ELEVATION
SCALE 1:100 AT A3

A	SIZE REDUCED	JRB		18/08/20	
Rev	Description	By	Chk	App	Date

JRB DESIGNS Ltd
1 Saville Road
Cudworth
Barnsley
S72 8LT
Tel: 01226 383542
Fax: 01226 380078
Mob: 07970 541192
Email: john@jrbdesigns.co.uk

This drawing is copyright. © jrbdesigns Ltd.

Client **MR. C GOLDIE**

Drawing Title **PROPOSED ELEVATIONS**

Address **7 CLAYCLIFFE AVENUE
REDBROOK
BARNSELY
S75 1HJ**

Project Title: **PROPOSED NEW
DETACHED DWELLING**

Purpose of Issue: **PLANNING**

Drawing Status **FIRST ISSUE**

Scale at A3 AS SHOWN	Drawn By LAB	Date 26/03/2020
Checked By	Date 26/03/2020	Approved By Date 26/03/2020
Project No. MCG003	Drawing No. 003	Revision A

APPROVAL INFORMATION TENDER CONTRACT CONSTRUCTION