


Do not scale from this drawing. All drawings to be checked on site. If in doubt, please ask.

Revision: A Date: 15/01/2021
Drawings revised following clients comments.

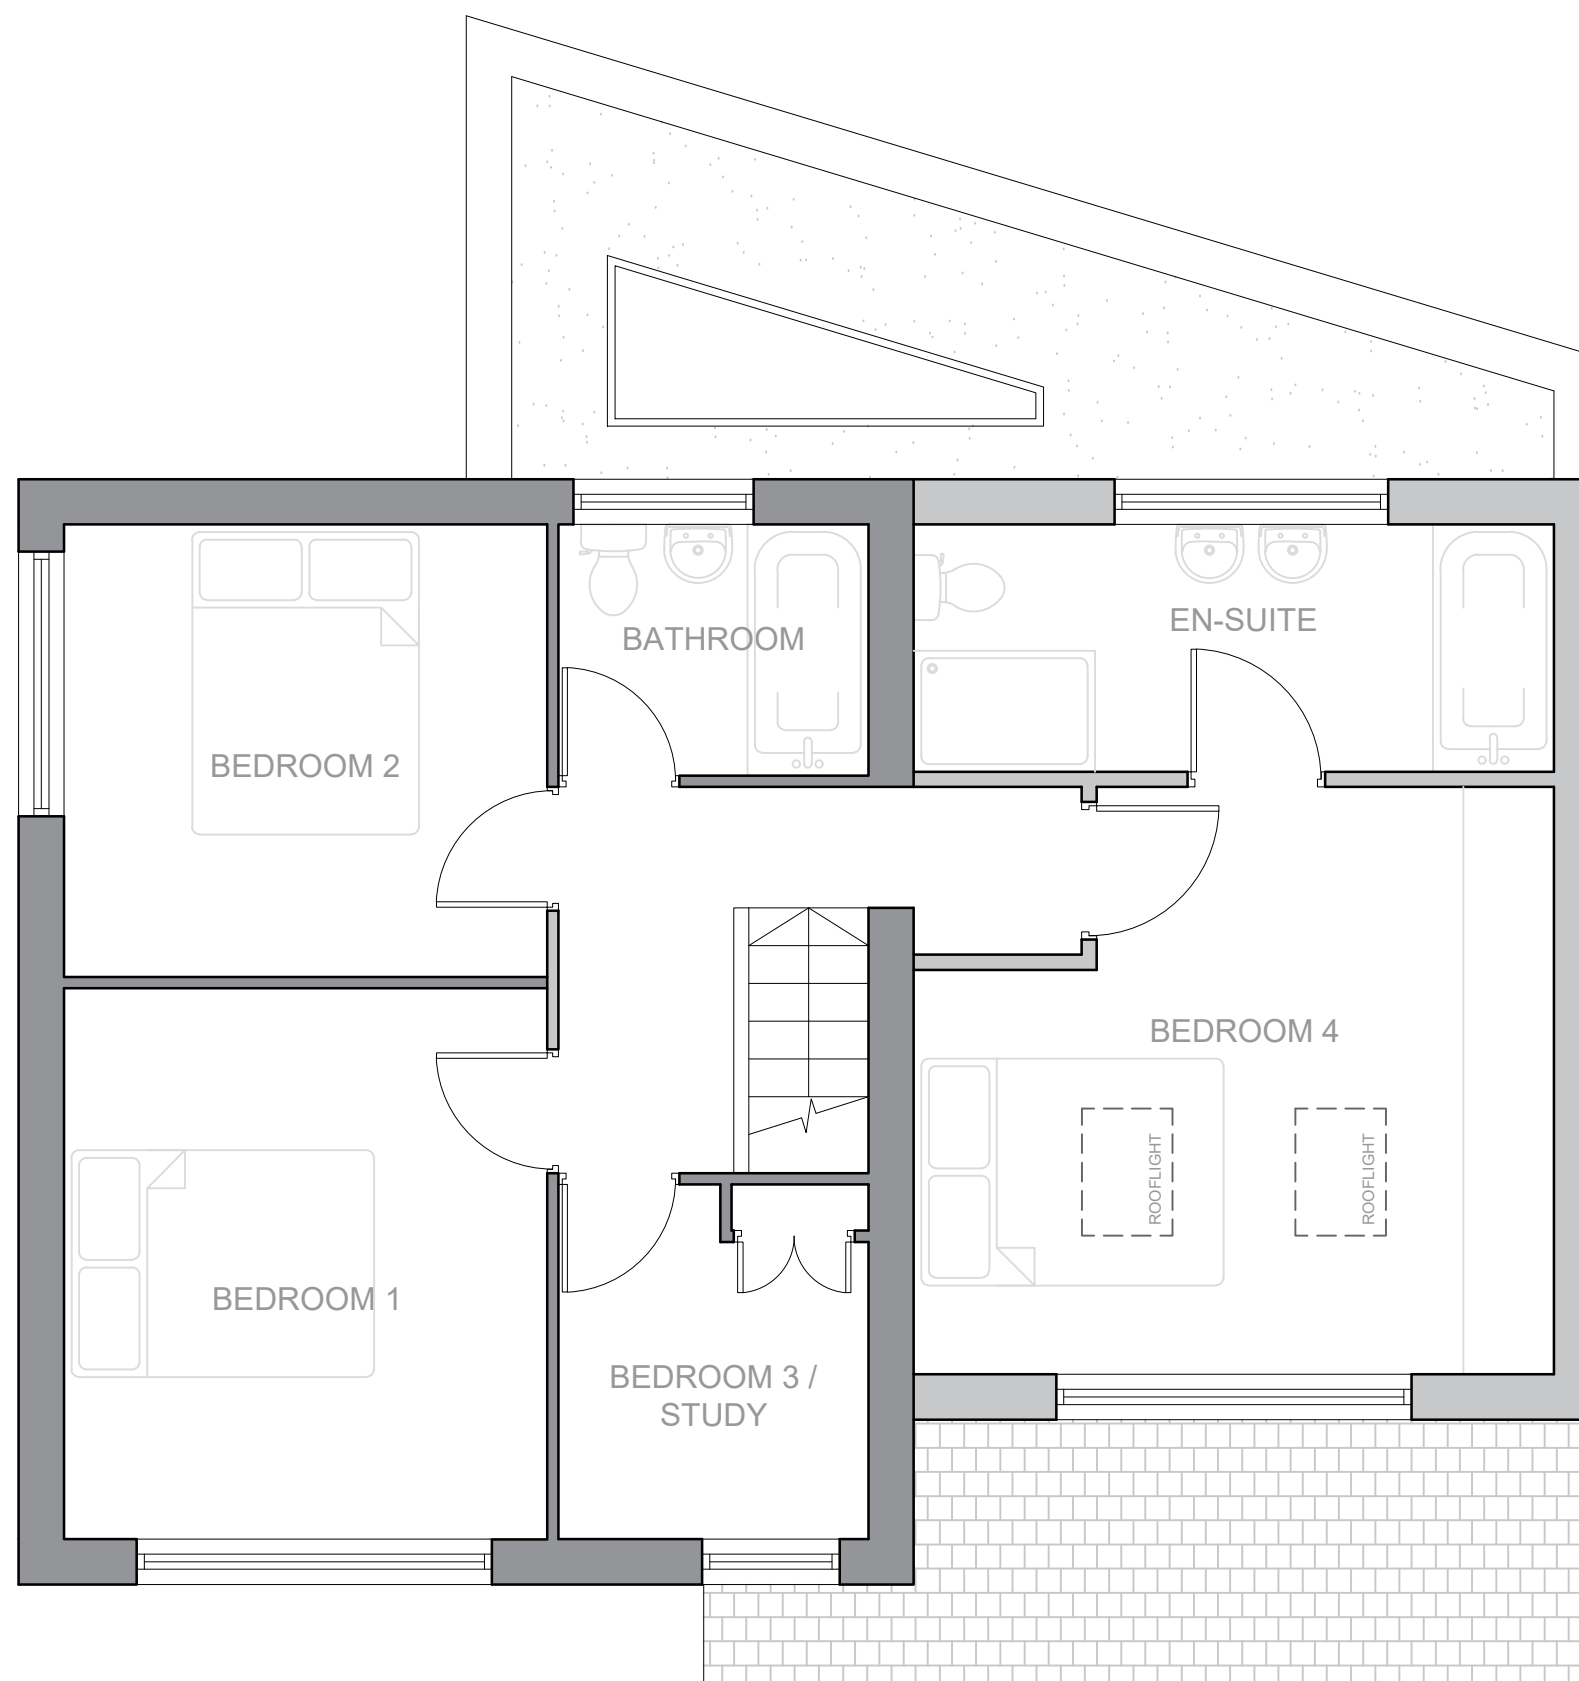

PROPOSED FIRST FLOOR PLAN
SCALE 1:50

Client:
Mr and Mrs Allen

Project:
2 Warwick Road

Monk Bretton

Barnsley

S71 2NN

Drawing Title:
Proposed First Floor Plan

Drawing Status:
Information

Scale: 1:50	Paper Size: A3
Date: 07/01/2021	DWG No: 2022_05A