




WEST Elevation as PROPOSED 1:50



SOUTH Elevation as PROPOSED 1:50



NORTH Elevation as PROPOSED 1:50

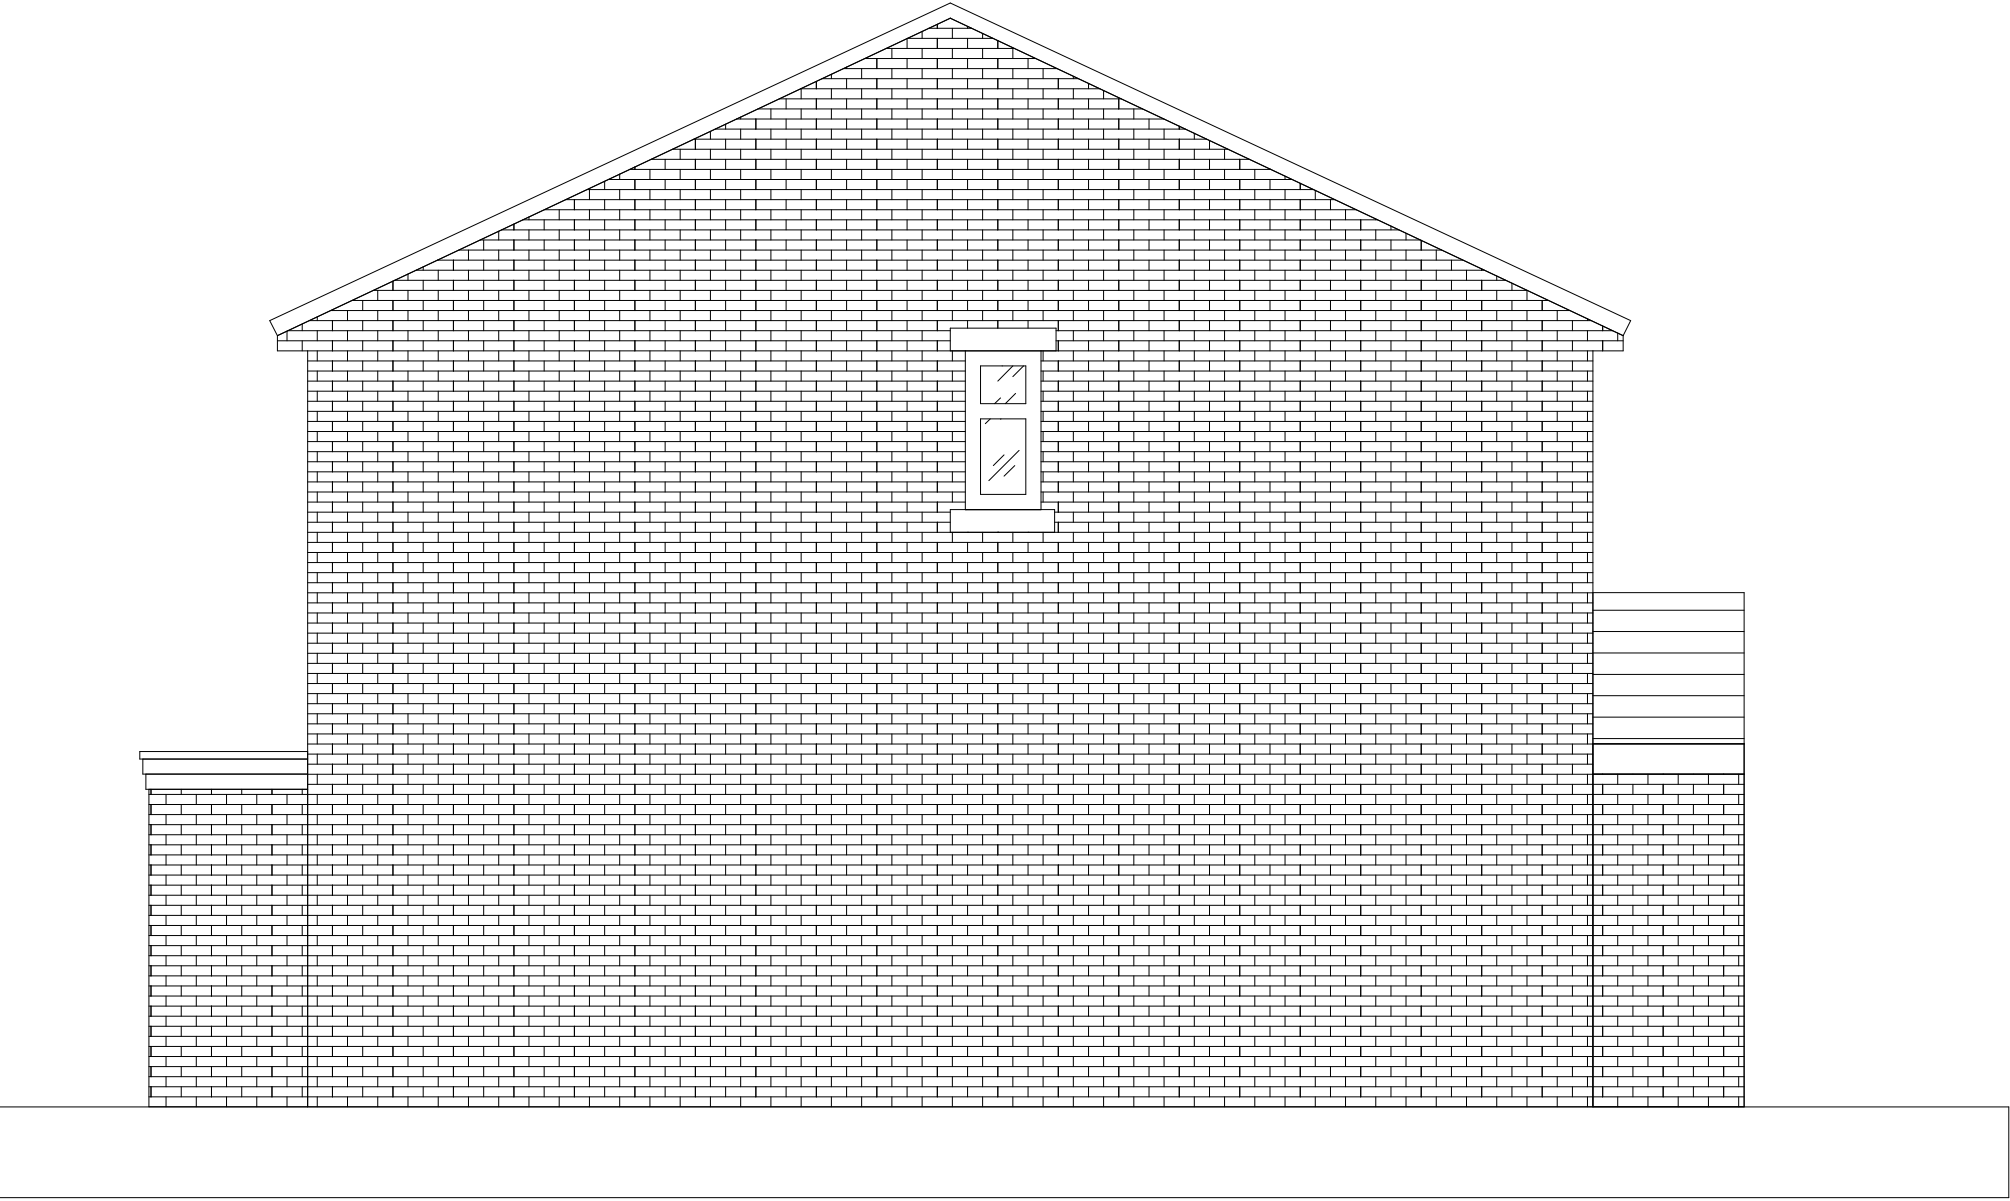

EAST Elevation as PROPOSED 1:50

Address 16 Church View, Worsbrough, Barnsley, S704FB	1:50 0m 1m 2m 3m 4m 5m 6m 7m 8m 9m 10m			
Description Elevations as proposed for installation of an air source heat pump	Scale 1:50	Paper size A1	Date 16.12.2024	Drawn by Mark Goddard