






4 PROPOSED SIDE ELEVATION
 PL-06 Scale 1:100 @ A1

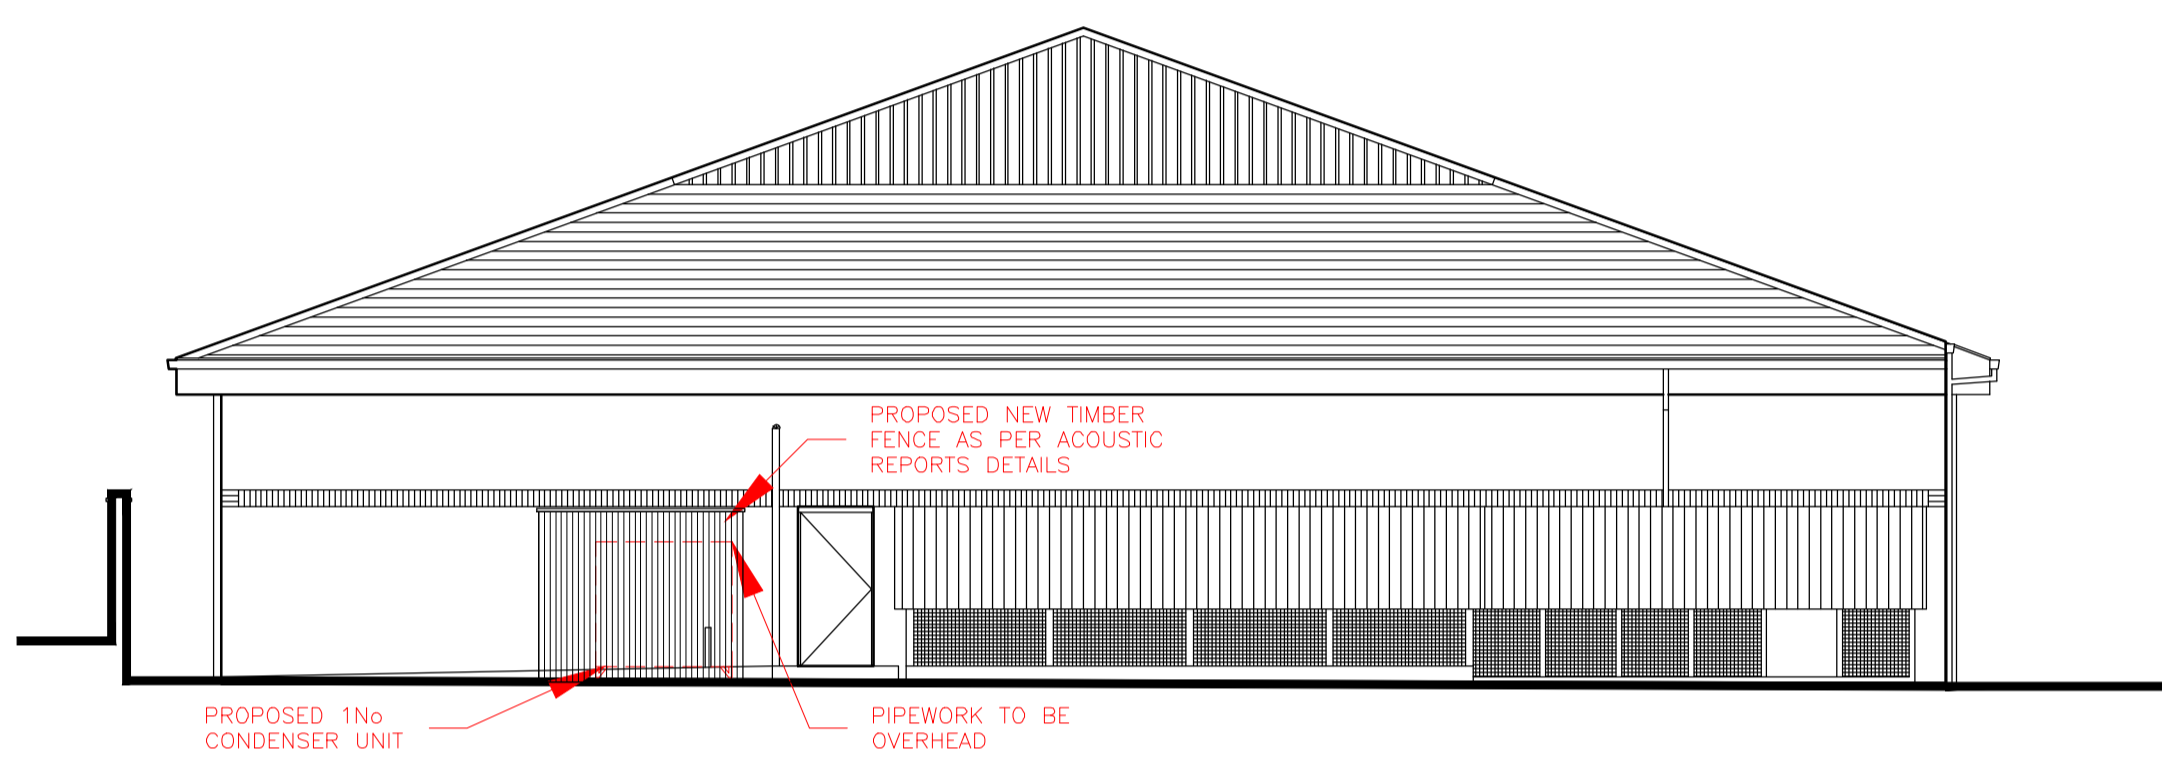


3 PROPOSED SIDE ELEVATION
 PL-06 Scale 1:100 @ A1

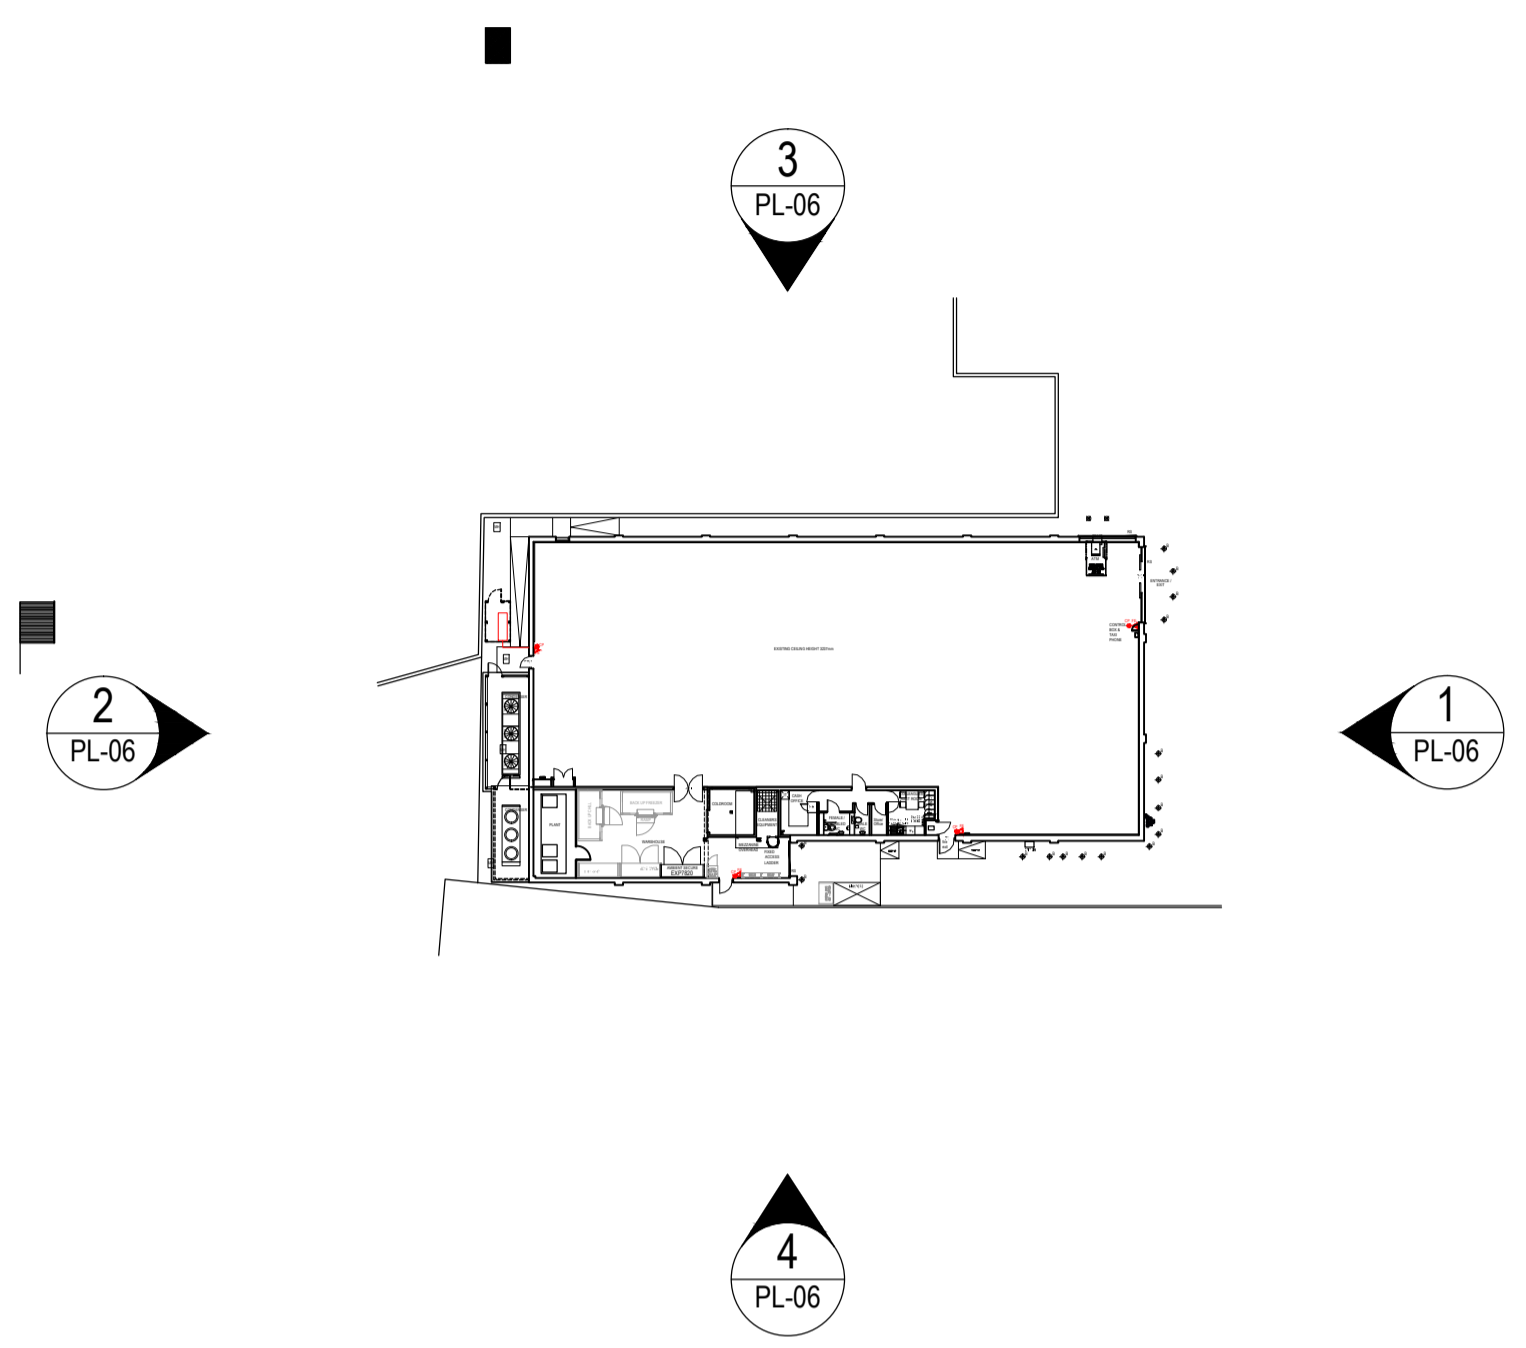

5 PROPOSED GROUND FLOOR LAYOUT
 PL-06 Scale 1:500 @ A1

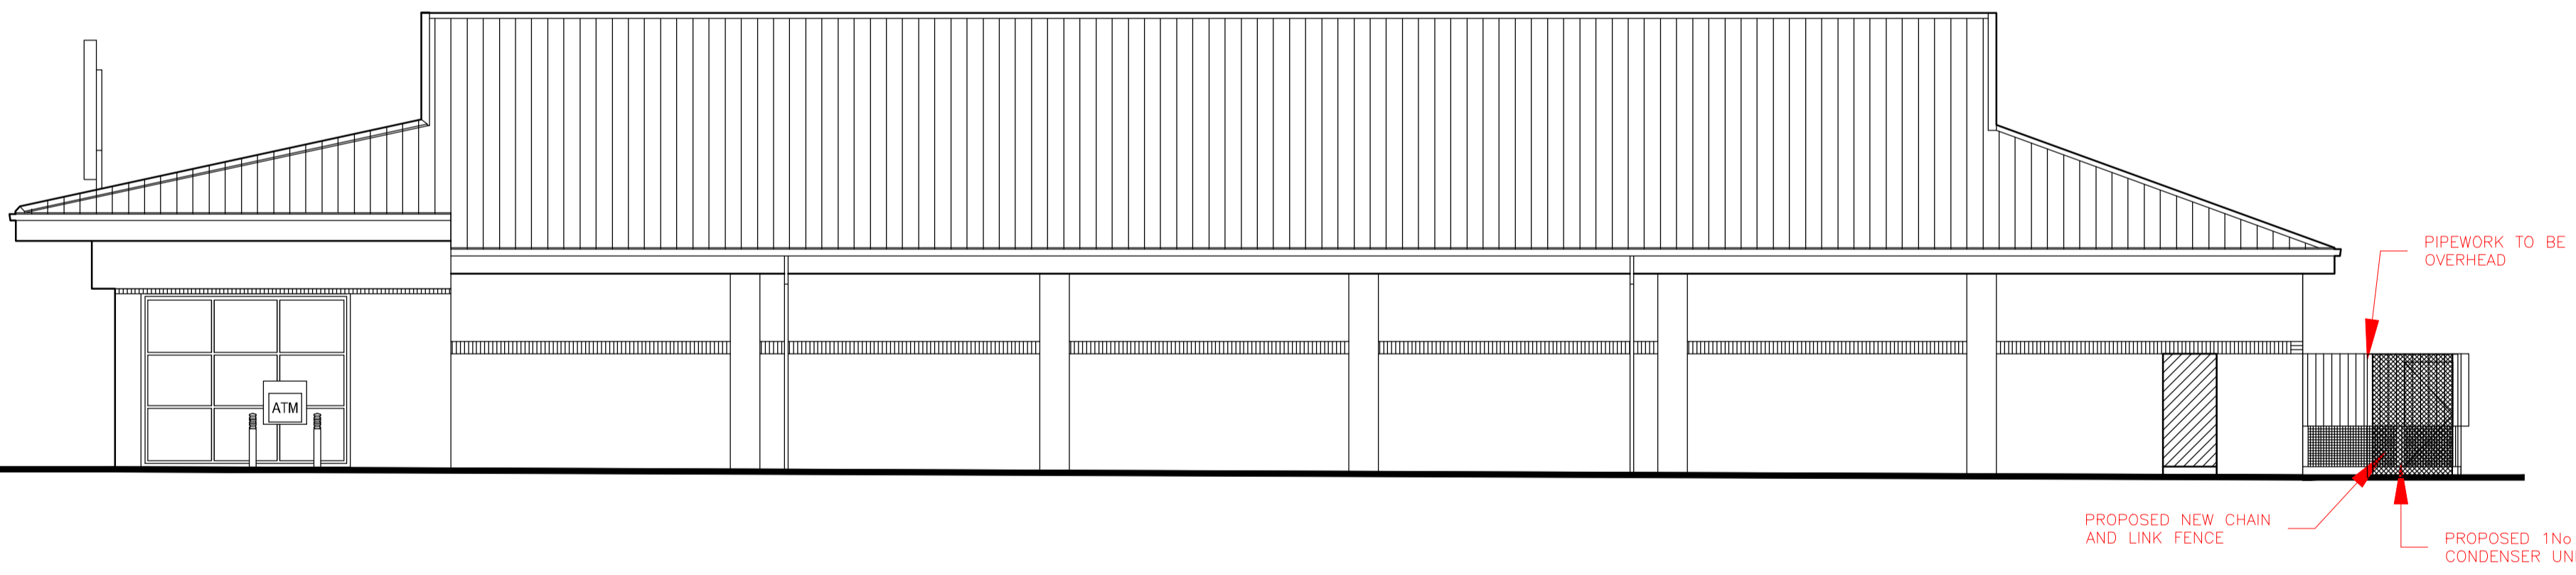

2 PROPOSED REAR ELEVATION
 PL-06 Scale 1:100 @ A1

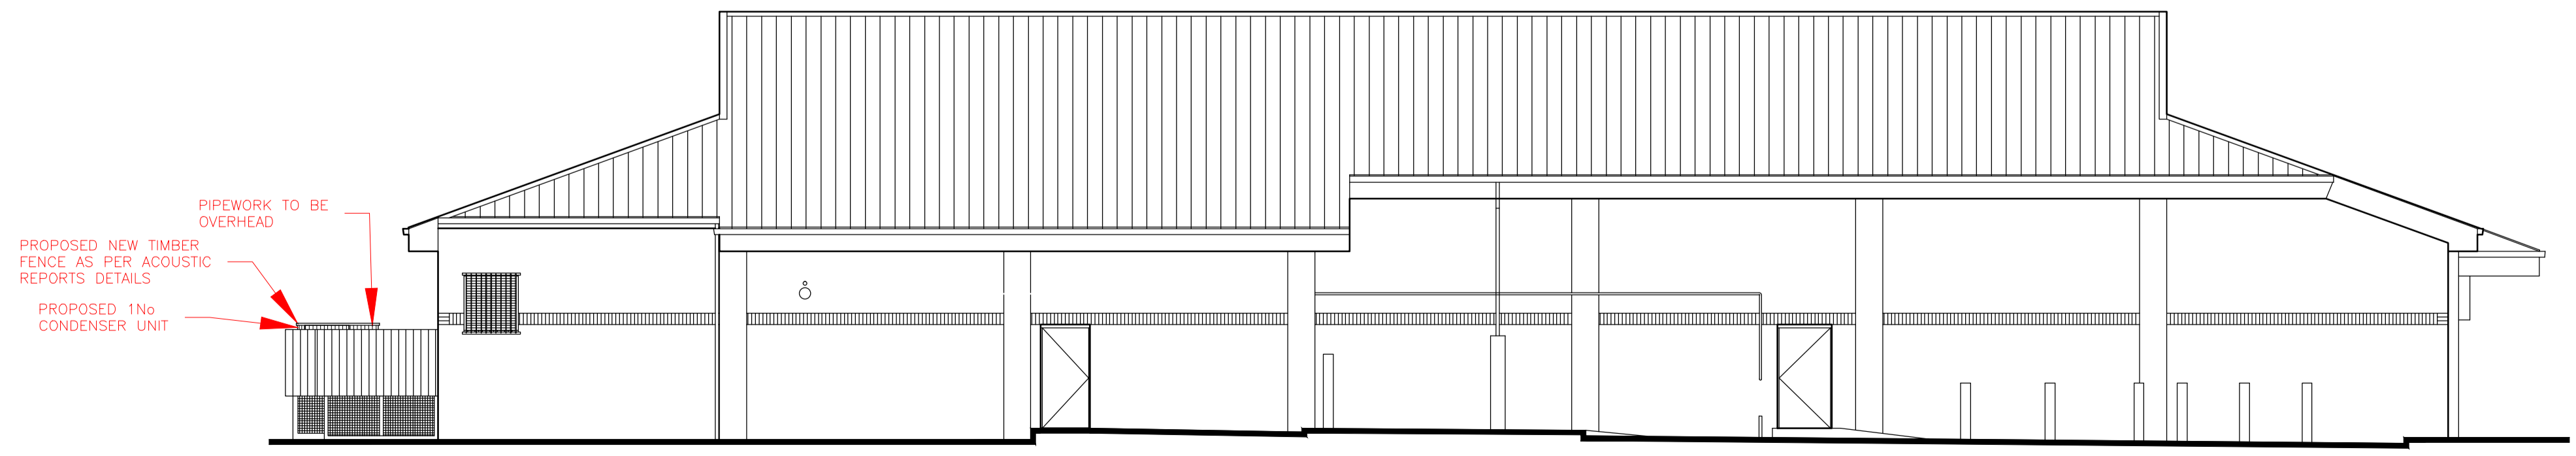

1 PROPOSED FRONT ELEVATION
 PL-06 Scale 1:100 @ A1

PLANNING

No. Date Description Drawn/Checked by



PROJECT PROPOSED PLANT
 ASDA THURNSCOE

TITLE PROPOSED ELEVATIONS

DRAWING STATUS

PLANNING

DRAWN P.A.B CHECKED J.L.H

SCALE 1:100 & 1:500 @ A1

DATE FEBRUARY 2015

wcec architects

Carrwood Court, Carrwood Road
 Sheepbridge, Chesterfield, S41 9QB

t: 01246 260261; e: email@wcec.co.uk; www.wcec.co.uk

JOB NO. 14-524	DRAWING NO. PL-06	REV -
-------------------	----------------------	----------