


Do not scale from this drawing. Architectural Drawings Ltd to be notified of any discrepancies in figure dimensions and between site conditions and drawings.

© This drawing and the works depicted within, are the copyright of Architectural Drawings Ltd and for use on this site only. Written permission should be obtained from Architectural Drawings Ltd before reproduction in whole or part.


Before commencement of the works the contractor must ensure that all works are in accordance with the drawings, all relevant safety, health, welfare and construction points. This drawing must be read in conjunction with and checked against the specification, bills of materials and construction points. Discrepancies must be reported to Architectural Drawings Ltd.

The contractor must satisfy himself with the adequacy of the site conditions and the ground conditions. The contractor is to carry out the work in accordance with the Building Regulations, relevant Control Orders, Statutory Orders and any other relevant legislation.


The contractor is to carry out the work in accordance with the Building Regulations, relevant Control Orders, Statutory Orders and any other relevant legislation.

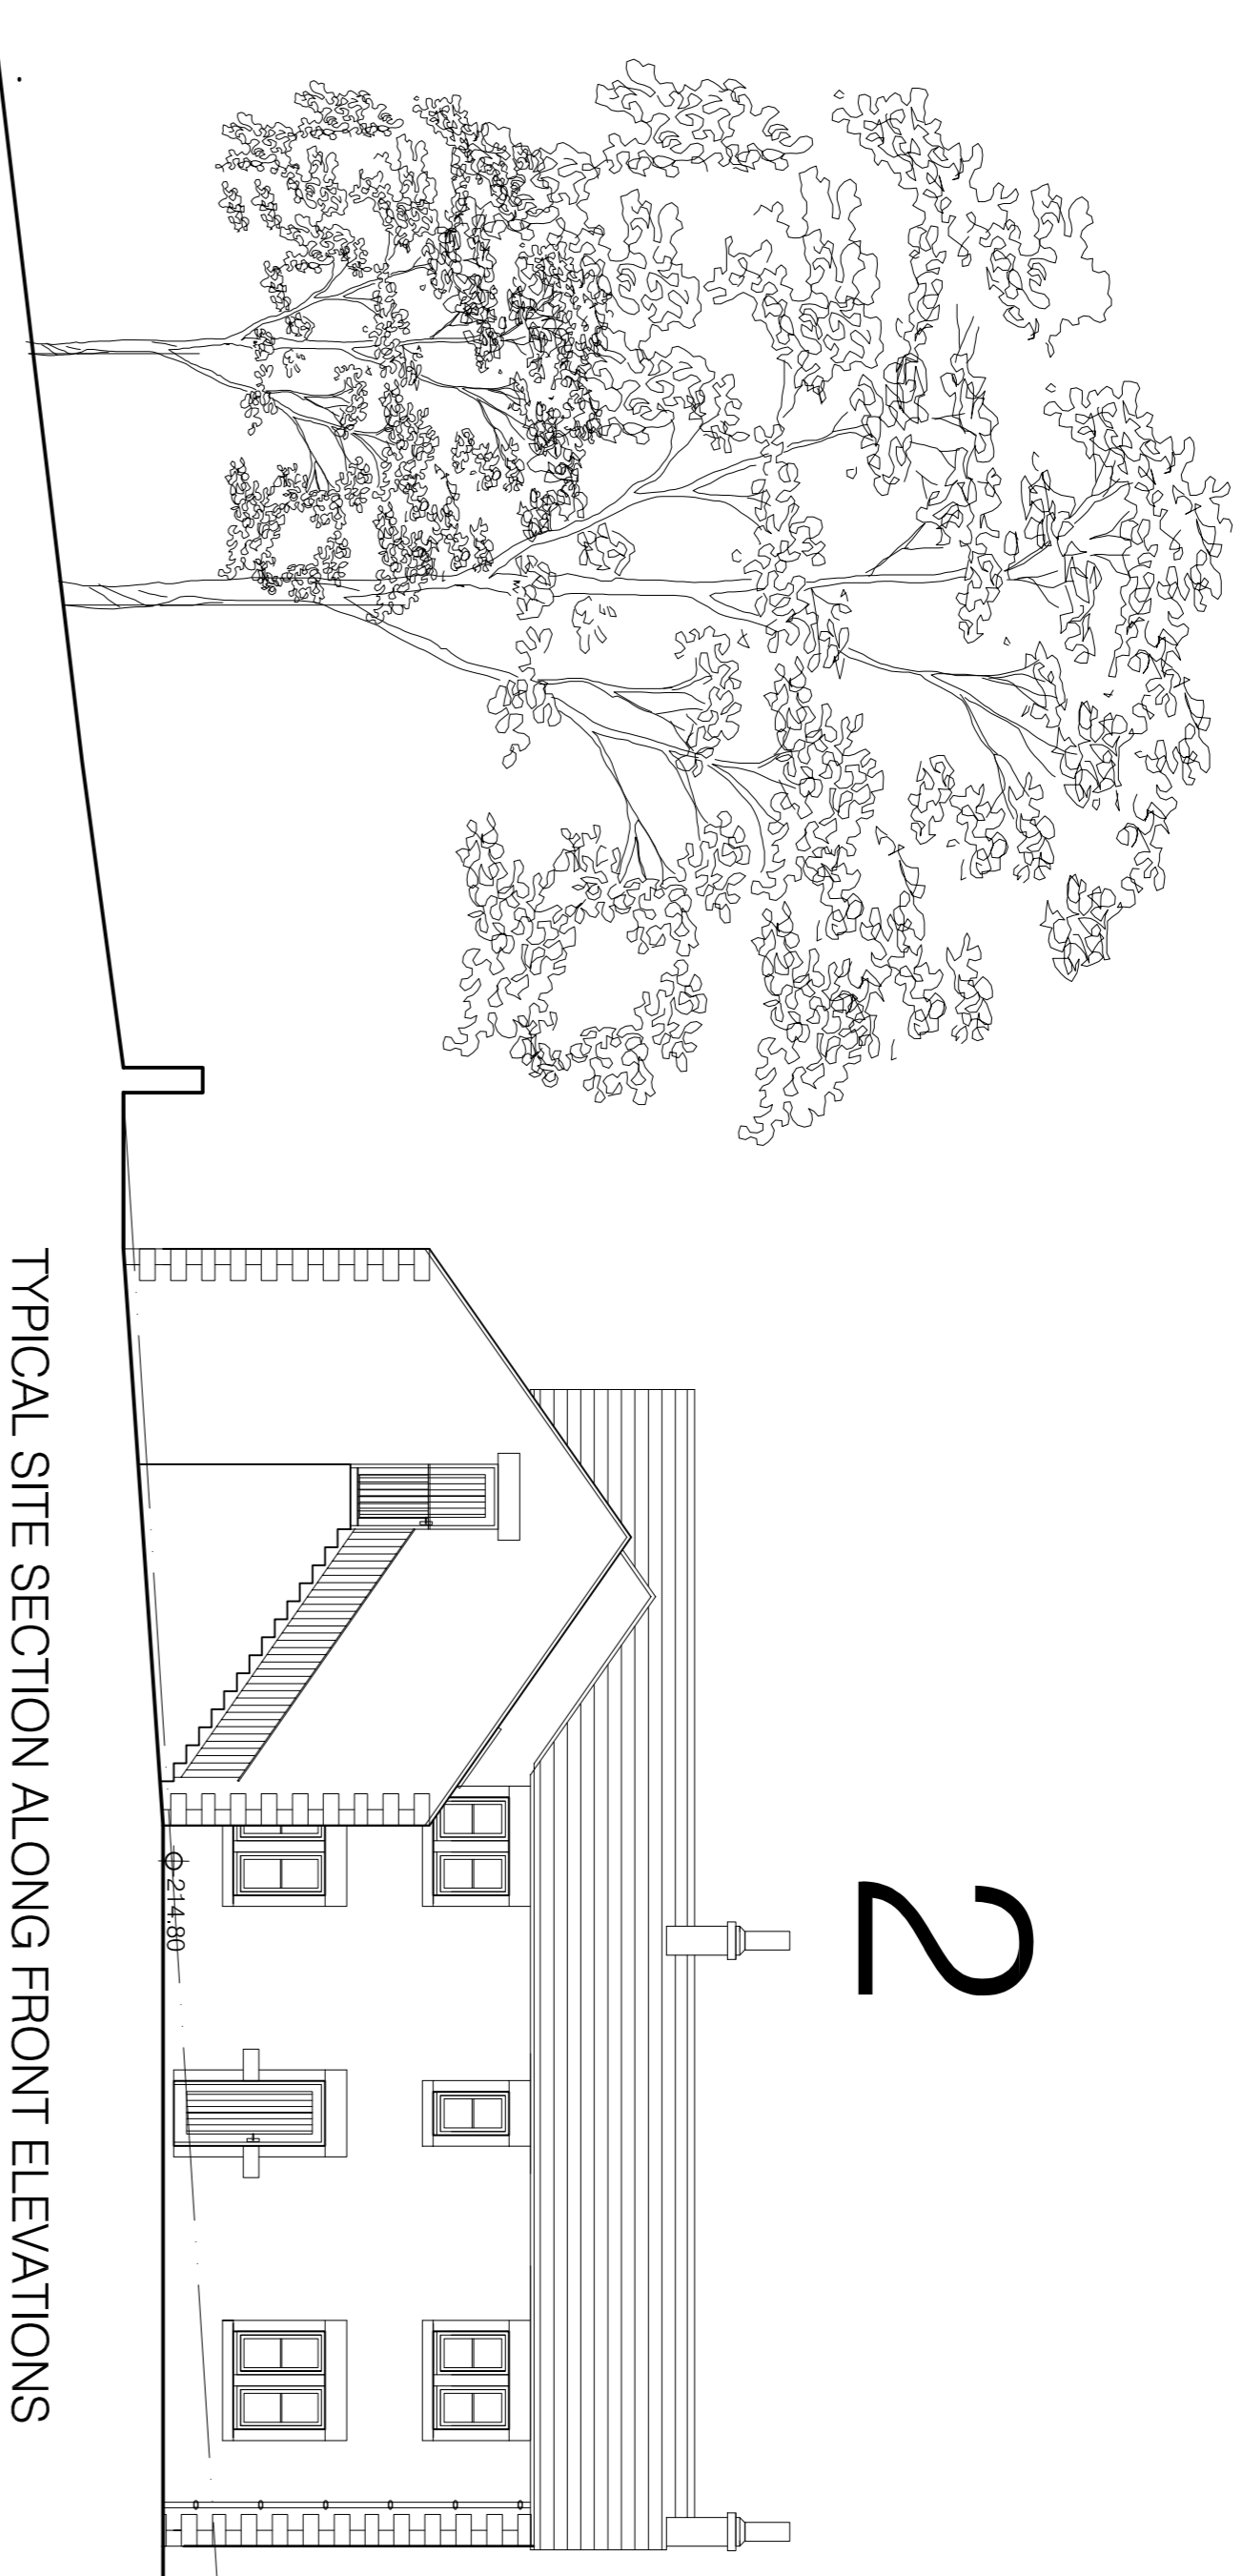

TYPICAL SITE SECTION ALONG FRONT ELEVATIONS

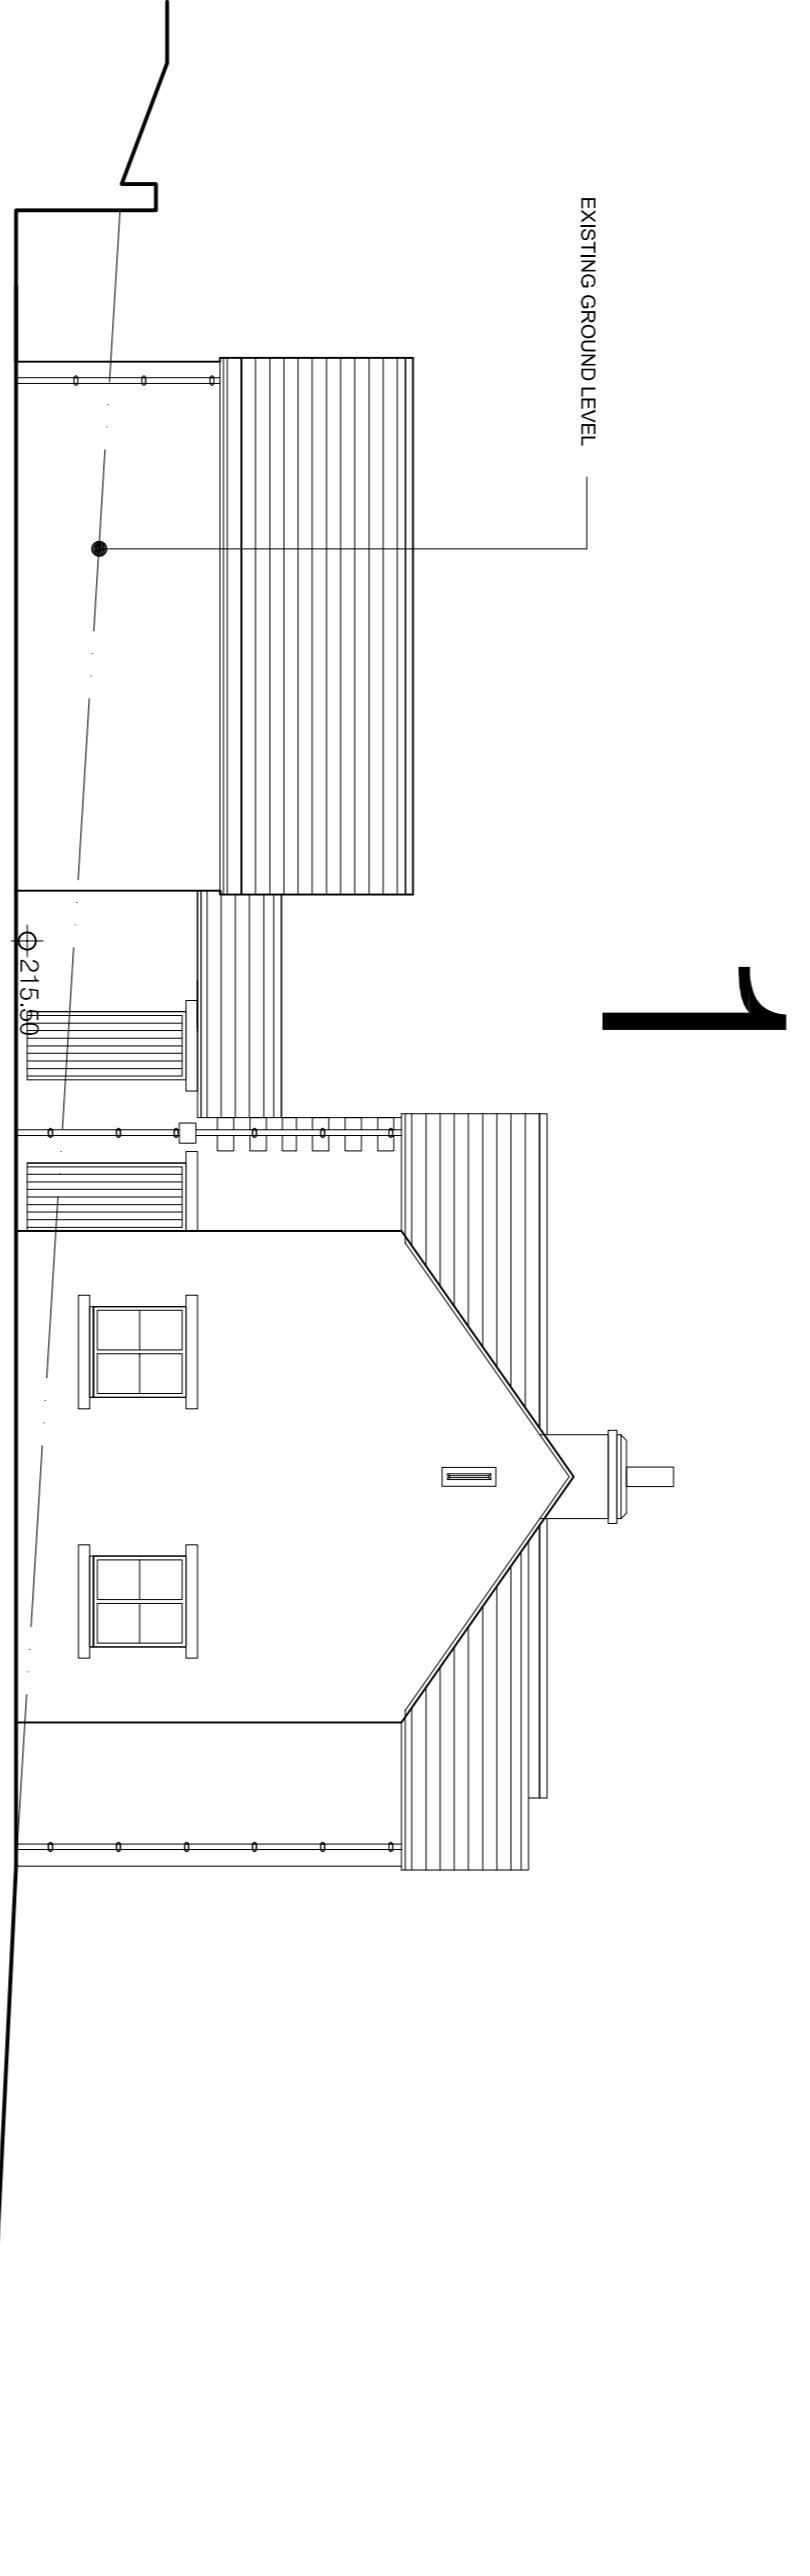

TYPICAL SITE SECTION ALONG PLOT NO 1 SIDE ELEVATION

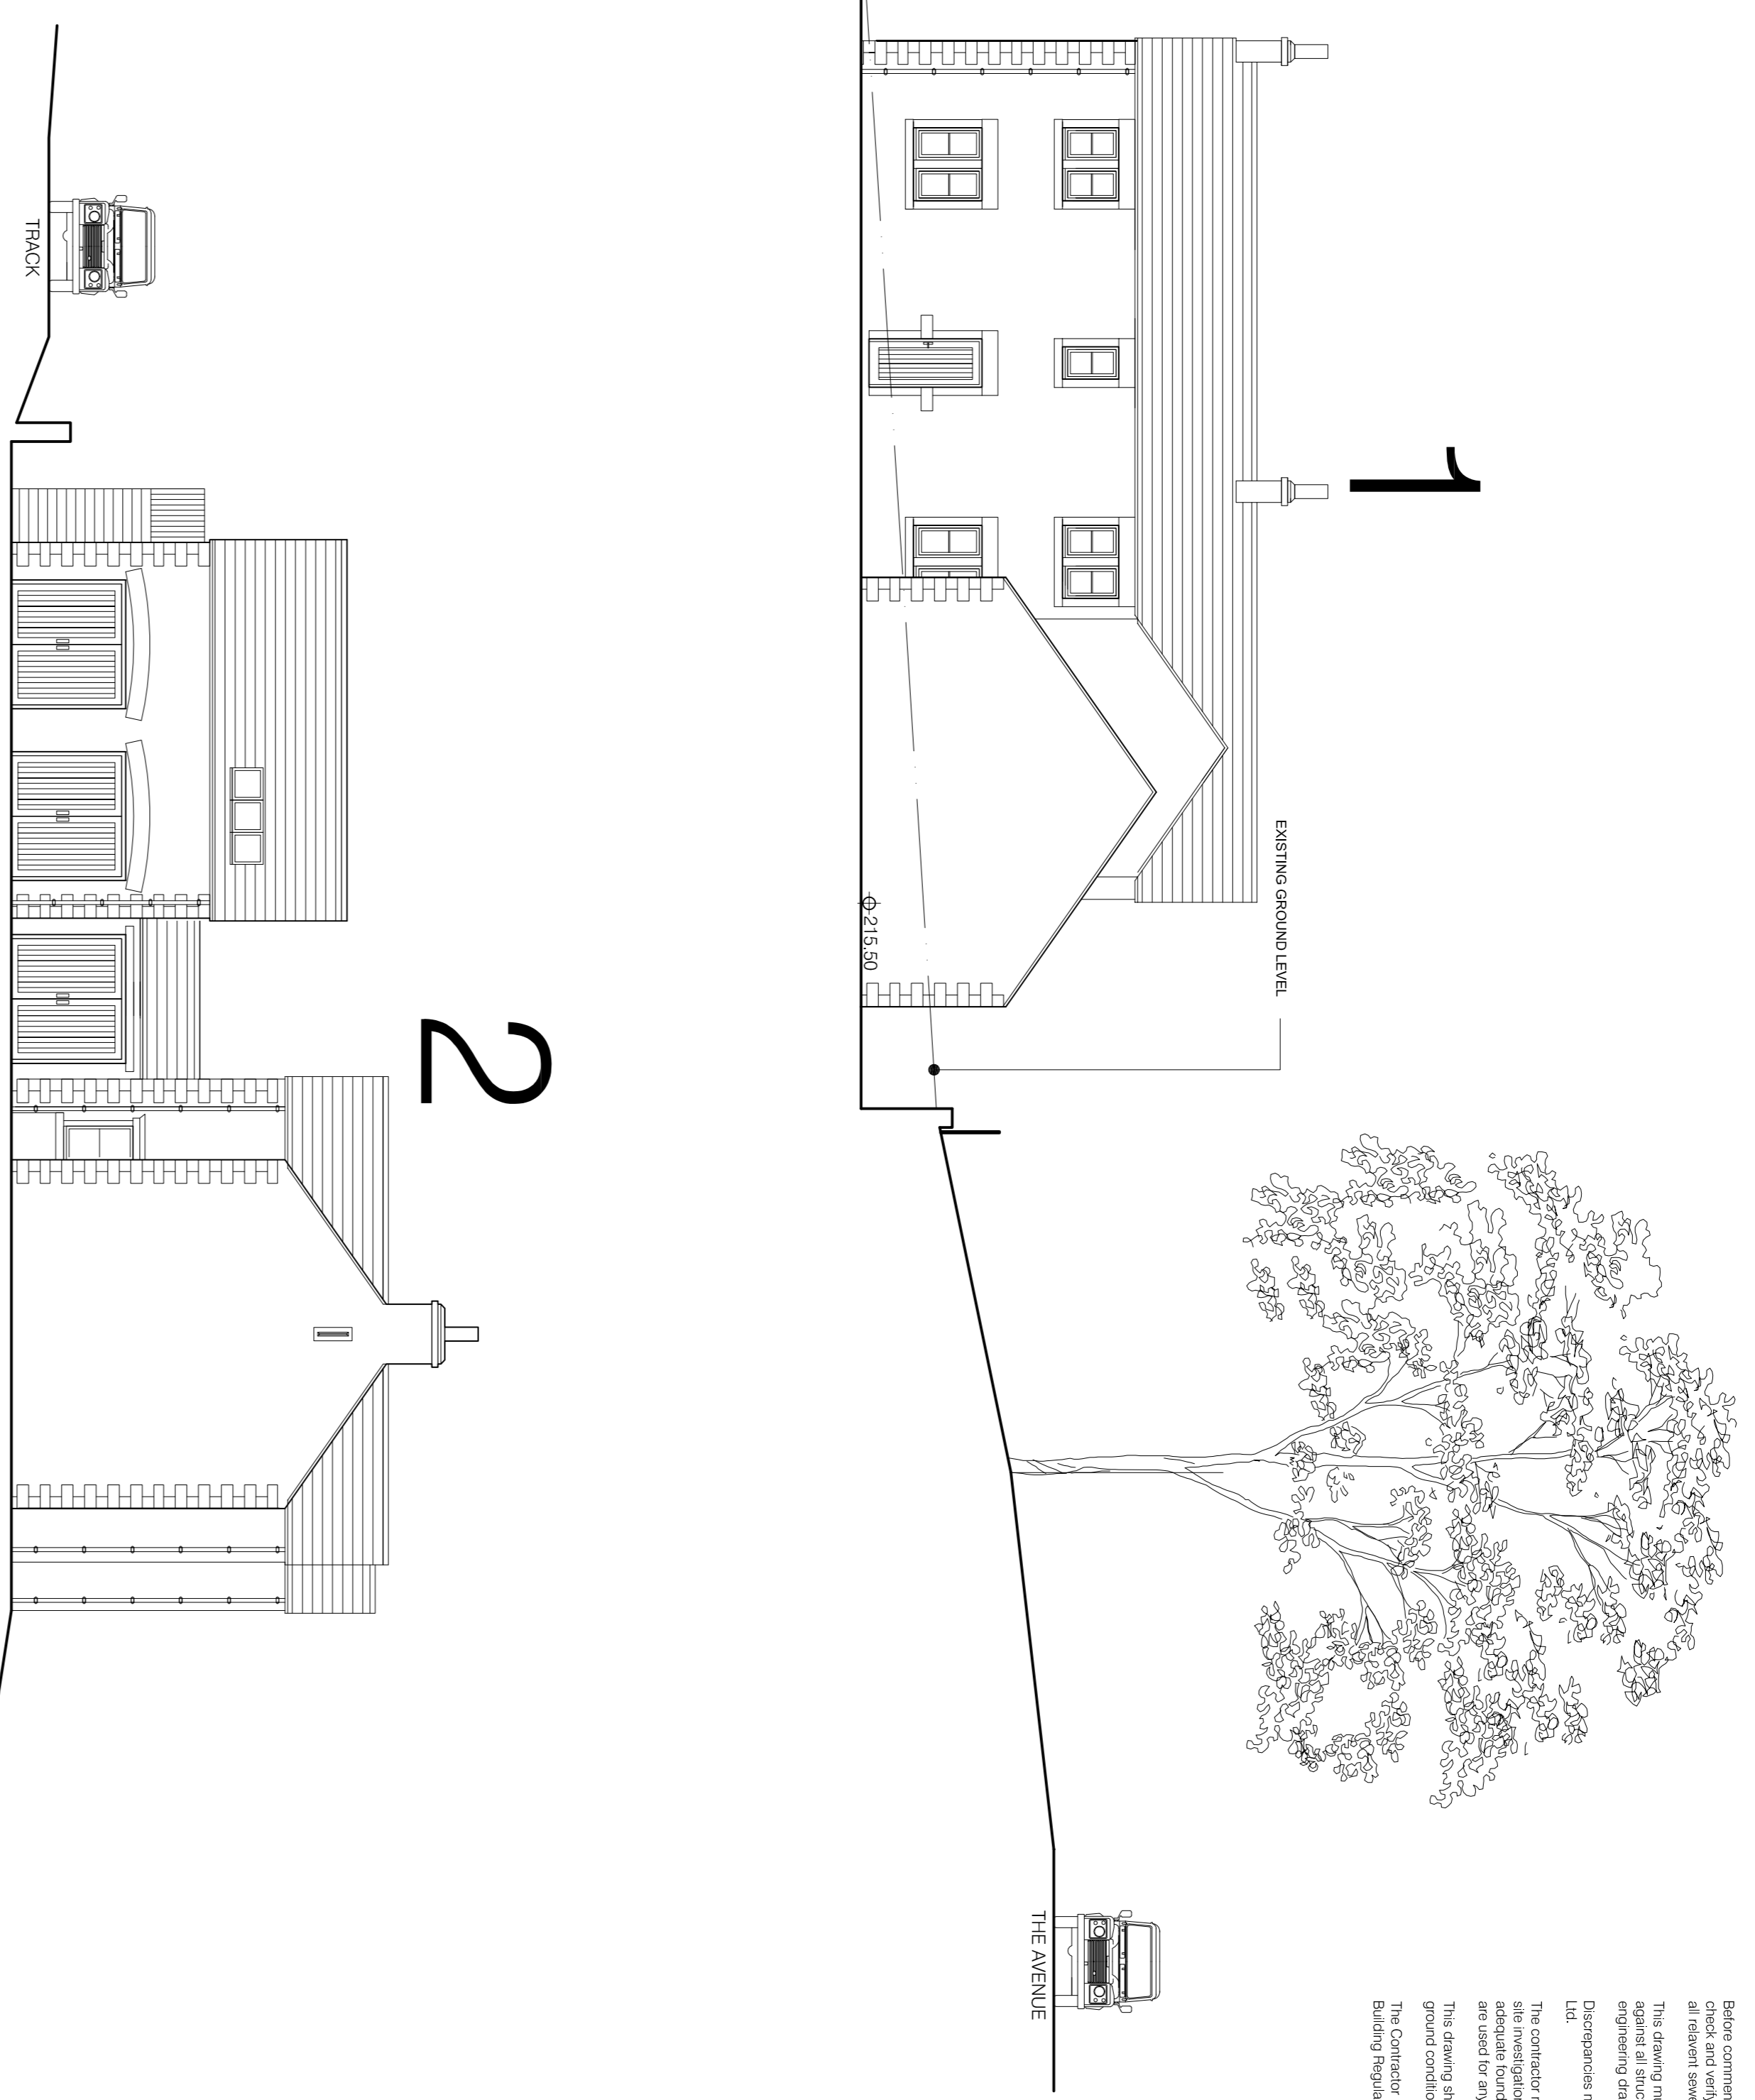

TYPICAL SITE SECTION ALONG PLOT NO 2 SIDE ELEVATION

TITLE
SITE 8
TYPICAL SITE SECTIONS

DRAWING STATUS
INFORMATION

SCALE 1:100 @ A1
DATE MARCH 2016

JOB NO. 08-03 REV P1
DRAWING NUMBER

PI 24-10-2016 PLOT 1 ELEVATIONS AMENDED TO SHOW ALTERNATIVE GARAGE CONFIGURATION
revisions
architecturaldrawings Ltd
DESIGN | DEVELOPMENT | BUILDING

44 Park Road, Barnham, ST16 1YE
Tel: 01223 828311
www.architecturaldrawingsltd.co.uk

REVISIONS
CLIENT
THE WHARNCLEFFE ESTATE
WORTLEY VILLAGE PLAN