


GROUND FLOOR PLAN FFL +236.370

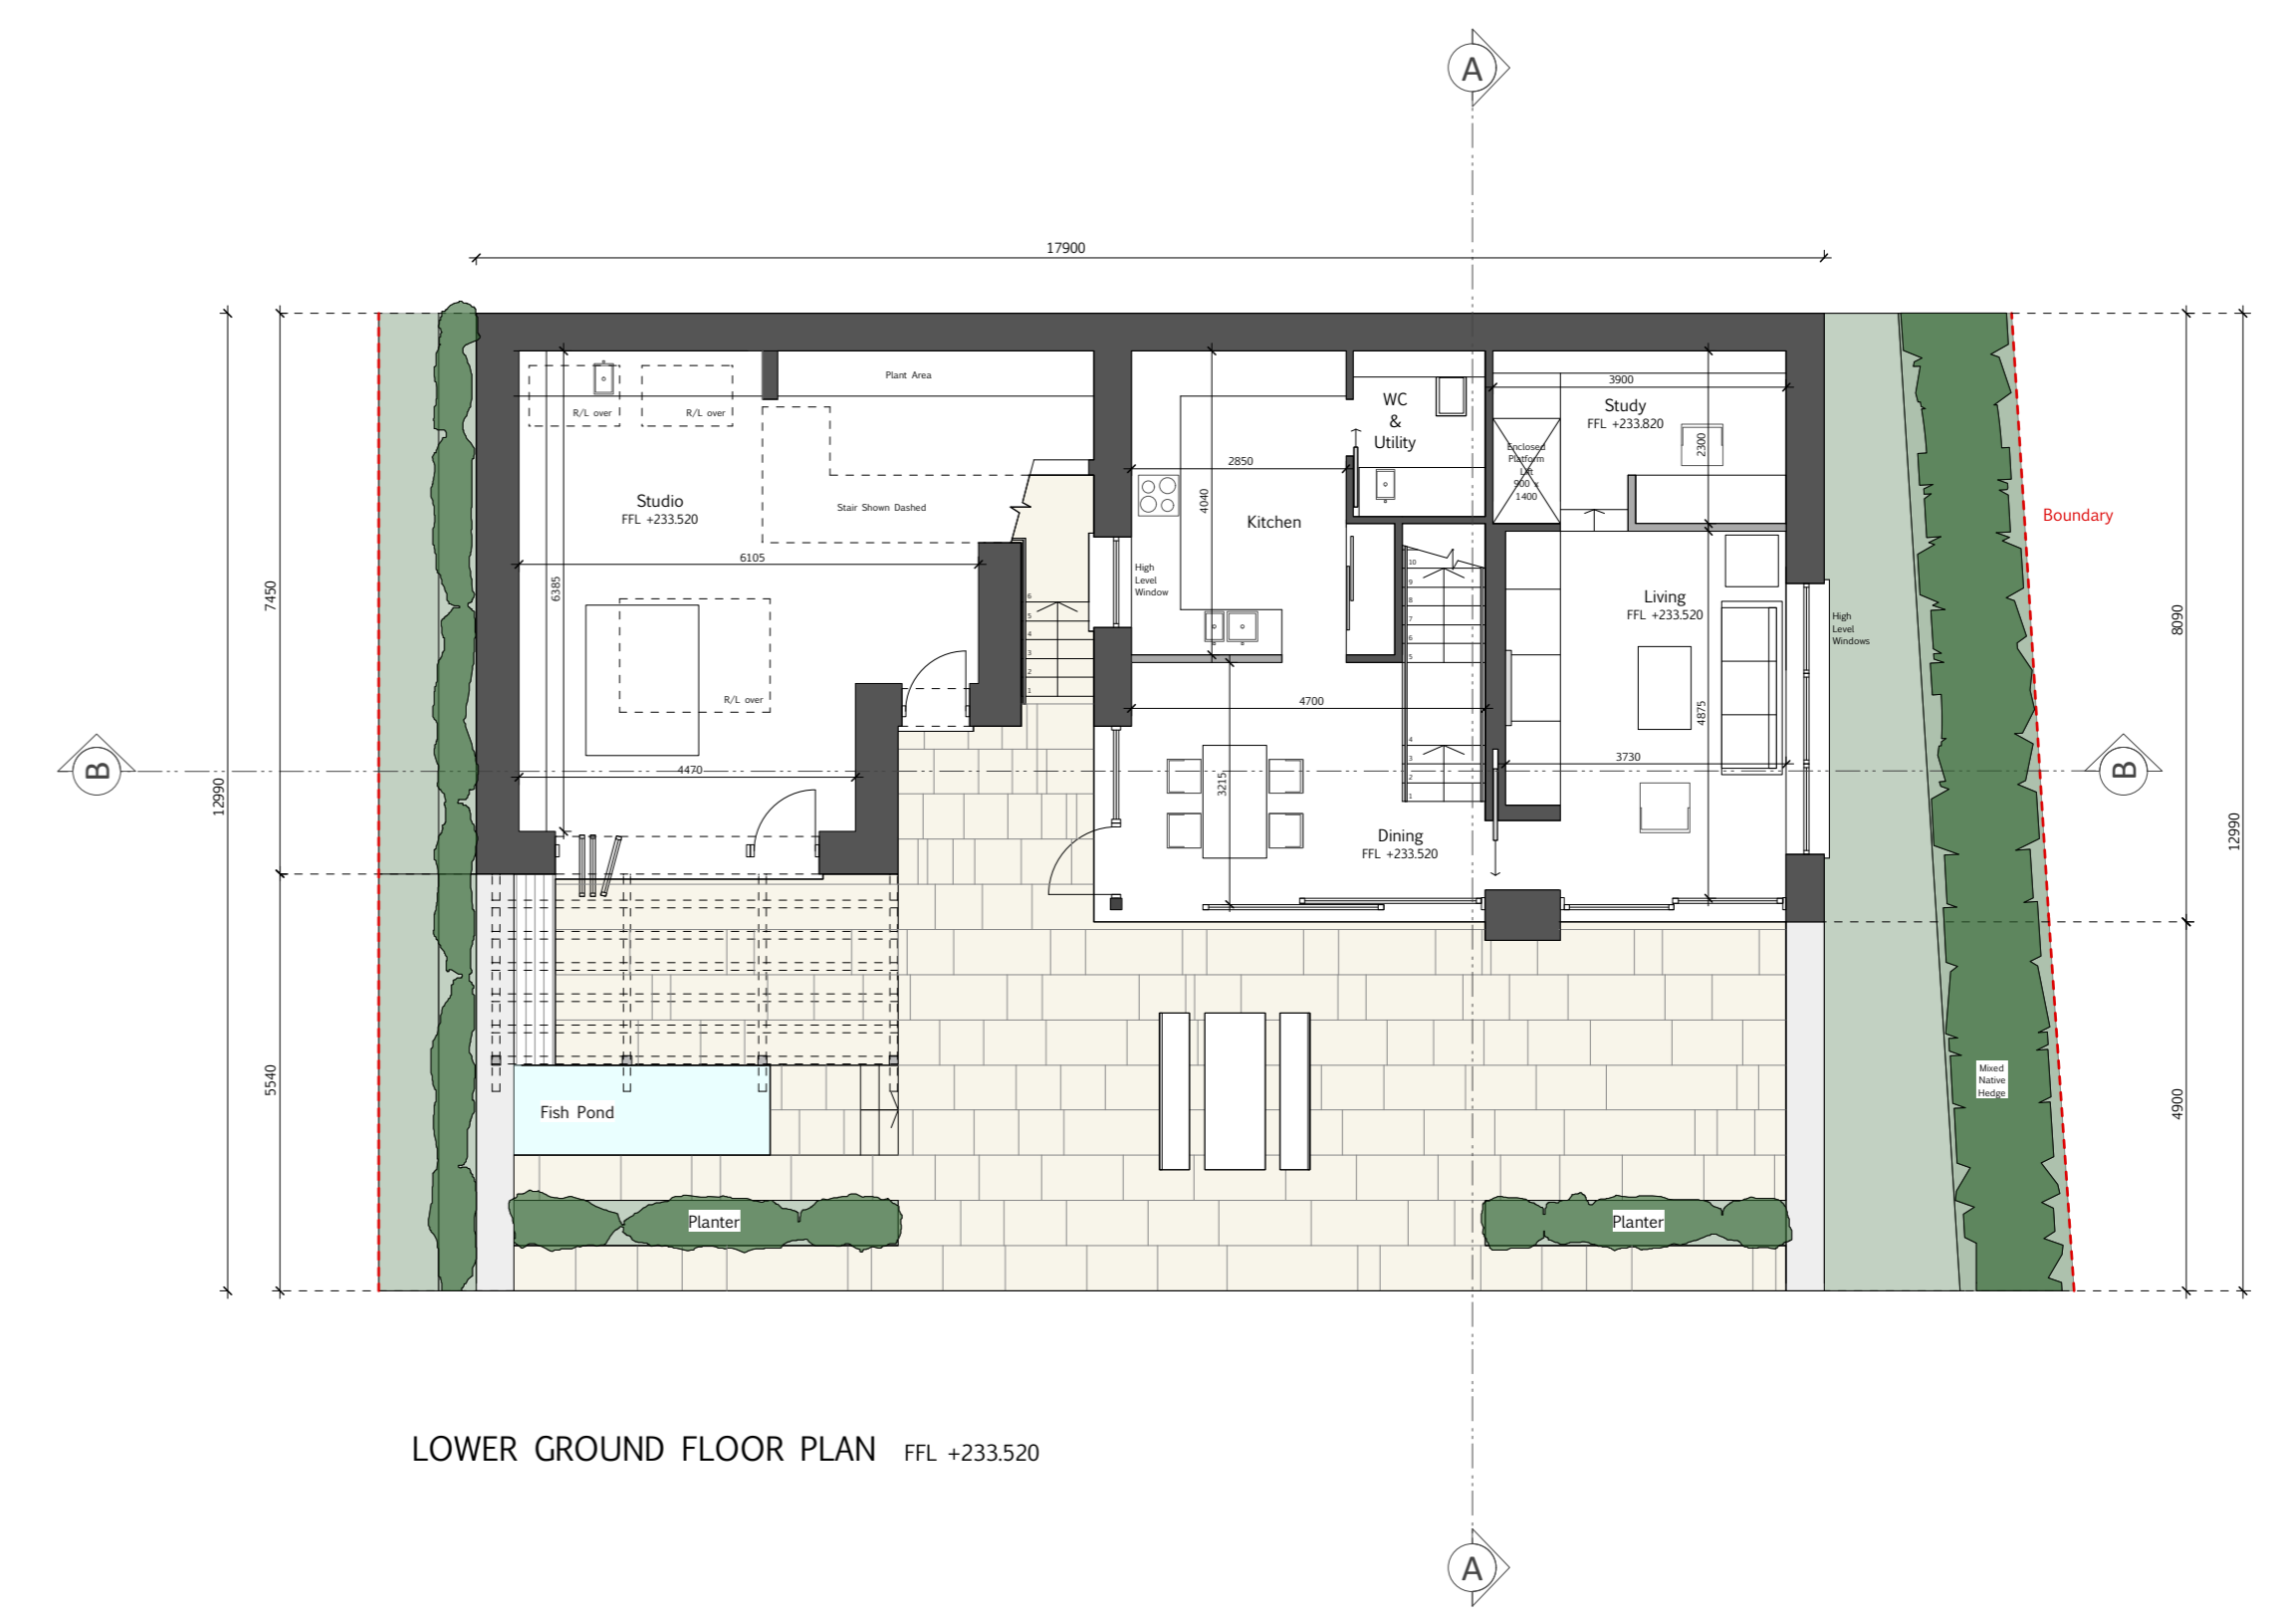

LOWER GROUND FLOOR PLAN FFL +233.520

GROUND FLOOR AREA 62.0M2
 LOWER GROUND FLOOR AREA 103M2
 TOTAL FLOOR AREA 165M2

MARC MEDLAND ARCHITECT 2 HERON MEWS LA PETITE RUE DU VAL PLAISANT ST HELLER JERSEY JE2 4YA EMAIL MARC_MEDLAND@YAHOO.CO.UK TEL 07797 838 829		TITLE PROPOSED FLOOR PLANS		
PROJECT COURTLAND SIDE	DATE SEPT 2019	JOB NO. 50	DRAWN BY MM	PURPOSE PLANNING
SCALE @ A1 1:100	DRAWING NUMBER 50/01/03	REV.		