

Notes:

PLANNING DRAWINGS - THIS DRAWING SHOULD NOT BE USED FOR ANY OTHER PURPOSES THAN THAT SPECIFIED HERE

COPYRIGHT - THIS DRAWING MAY NOT BE REPRODUCED OR MODIFIED IN WHOLE OR PART BY ANY PERSON OR ORGANISATION WITHOUT THE ARCHITECTS CONSENT. ISSUING COPIES TO THIRD PARTIES MAY NOT BE DONE WITHOUT THE ARCHITECTS CONSENT

Revision: A

Revision List:

A - 06.07.17 rooflights added


0 5m

Project/ Client: 1 Brookfield / Sykes


Drawing Title: Floor Plans - Proposed

Drawing Number: 2019/TP/004


Scale at A3: 1:100

 

Date: Aug 16

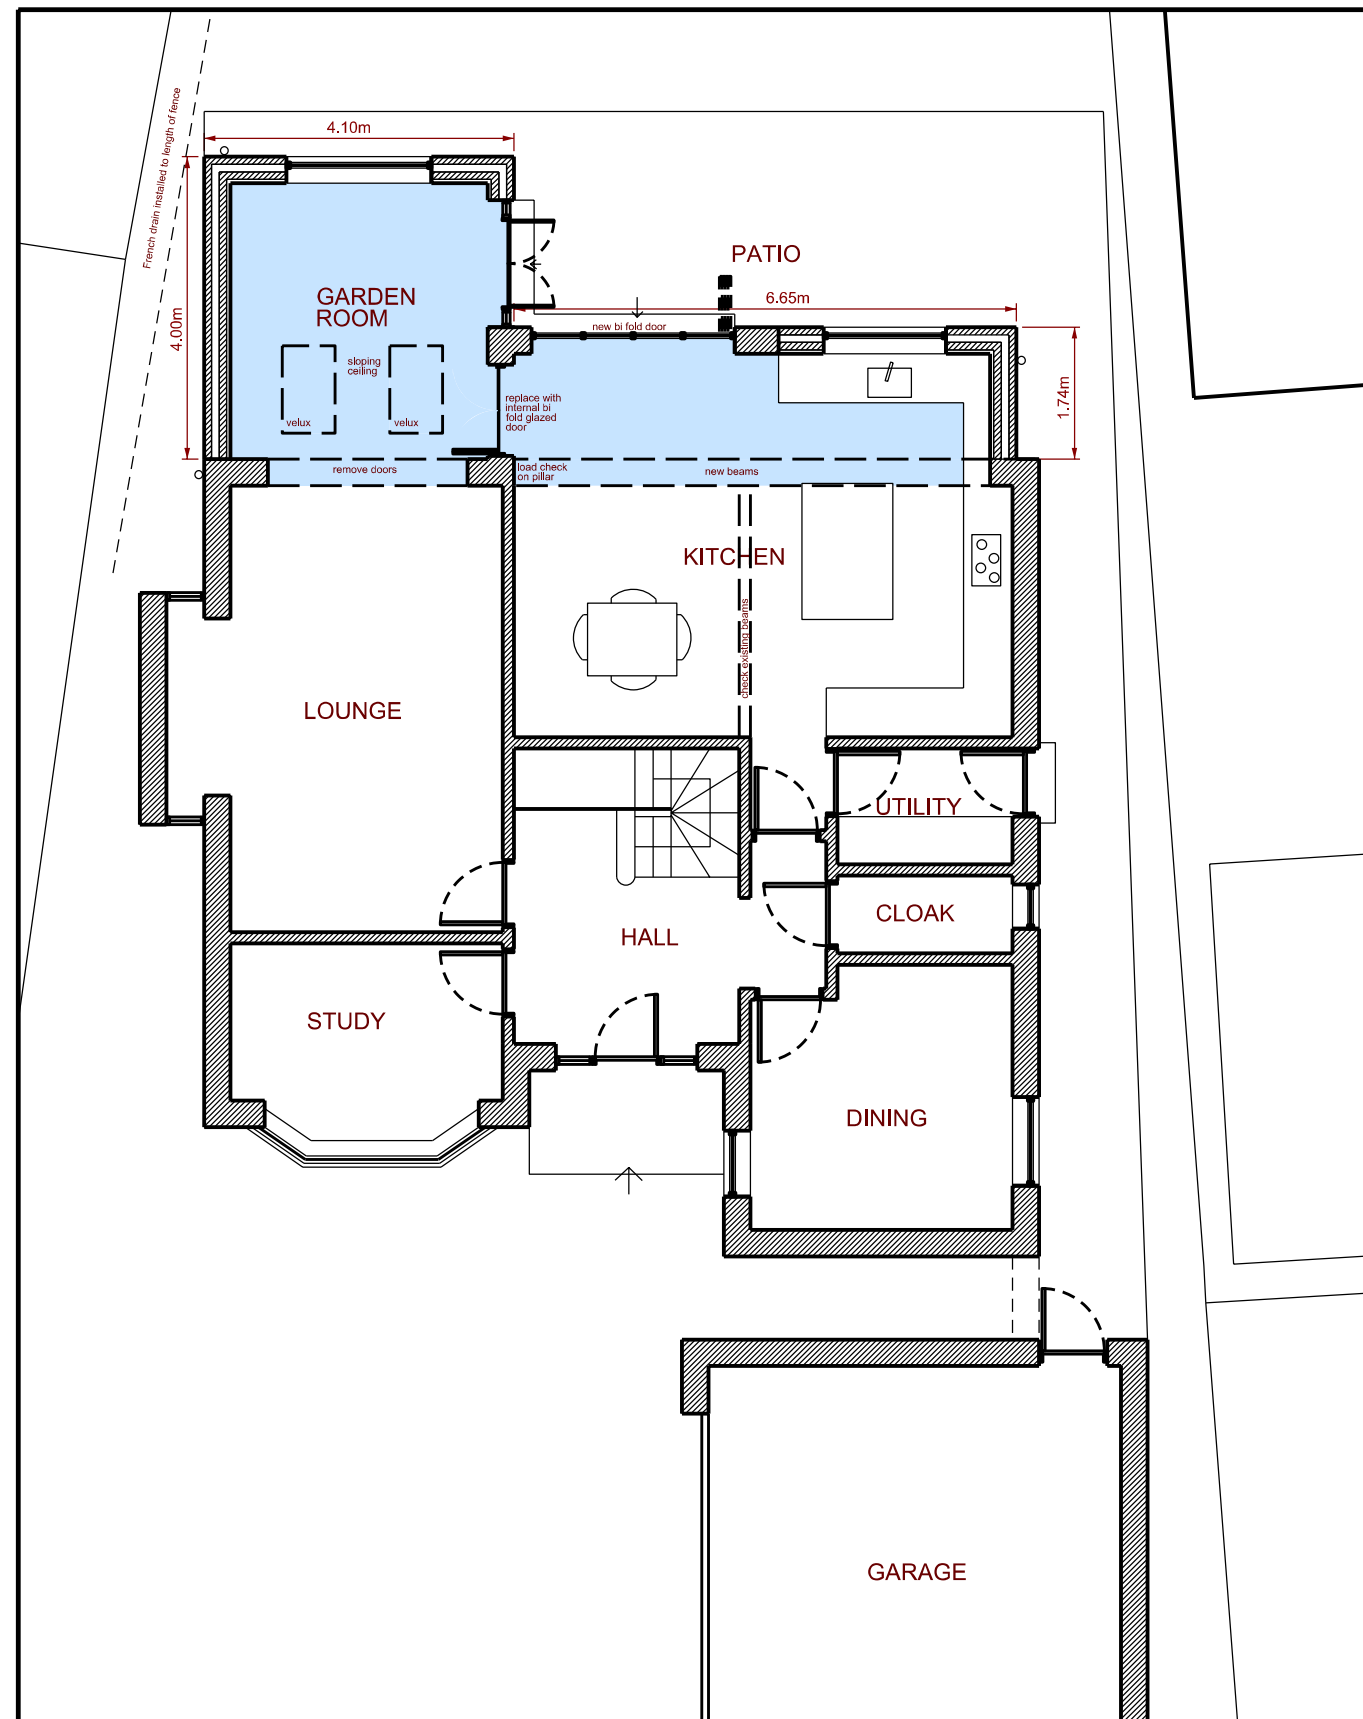

Ground Floor Plan - Proposed

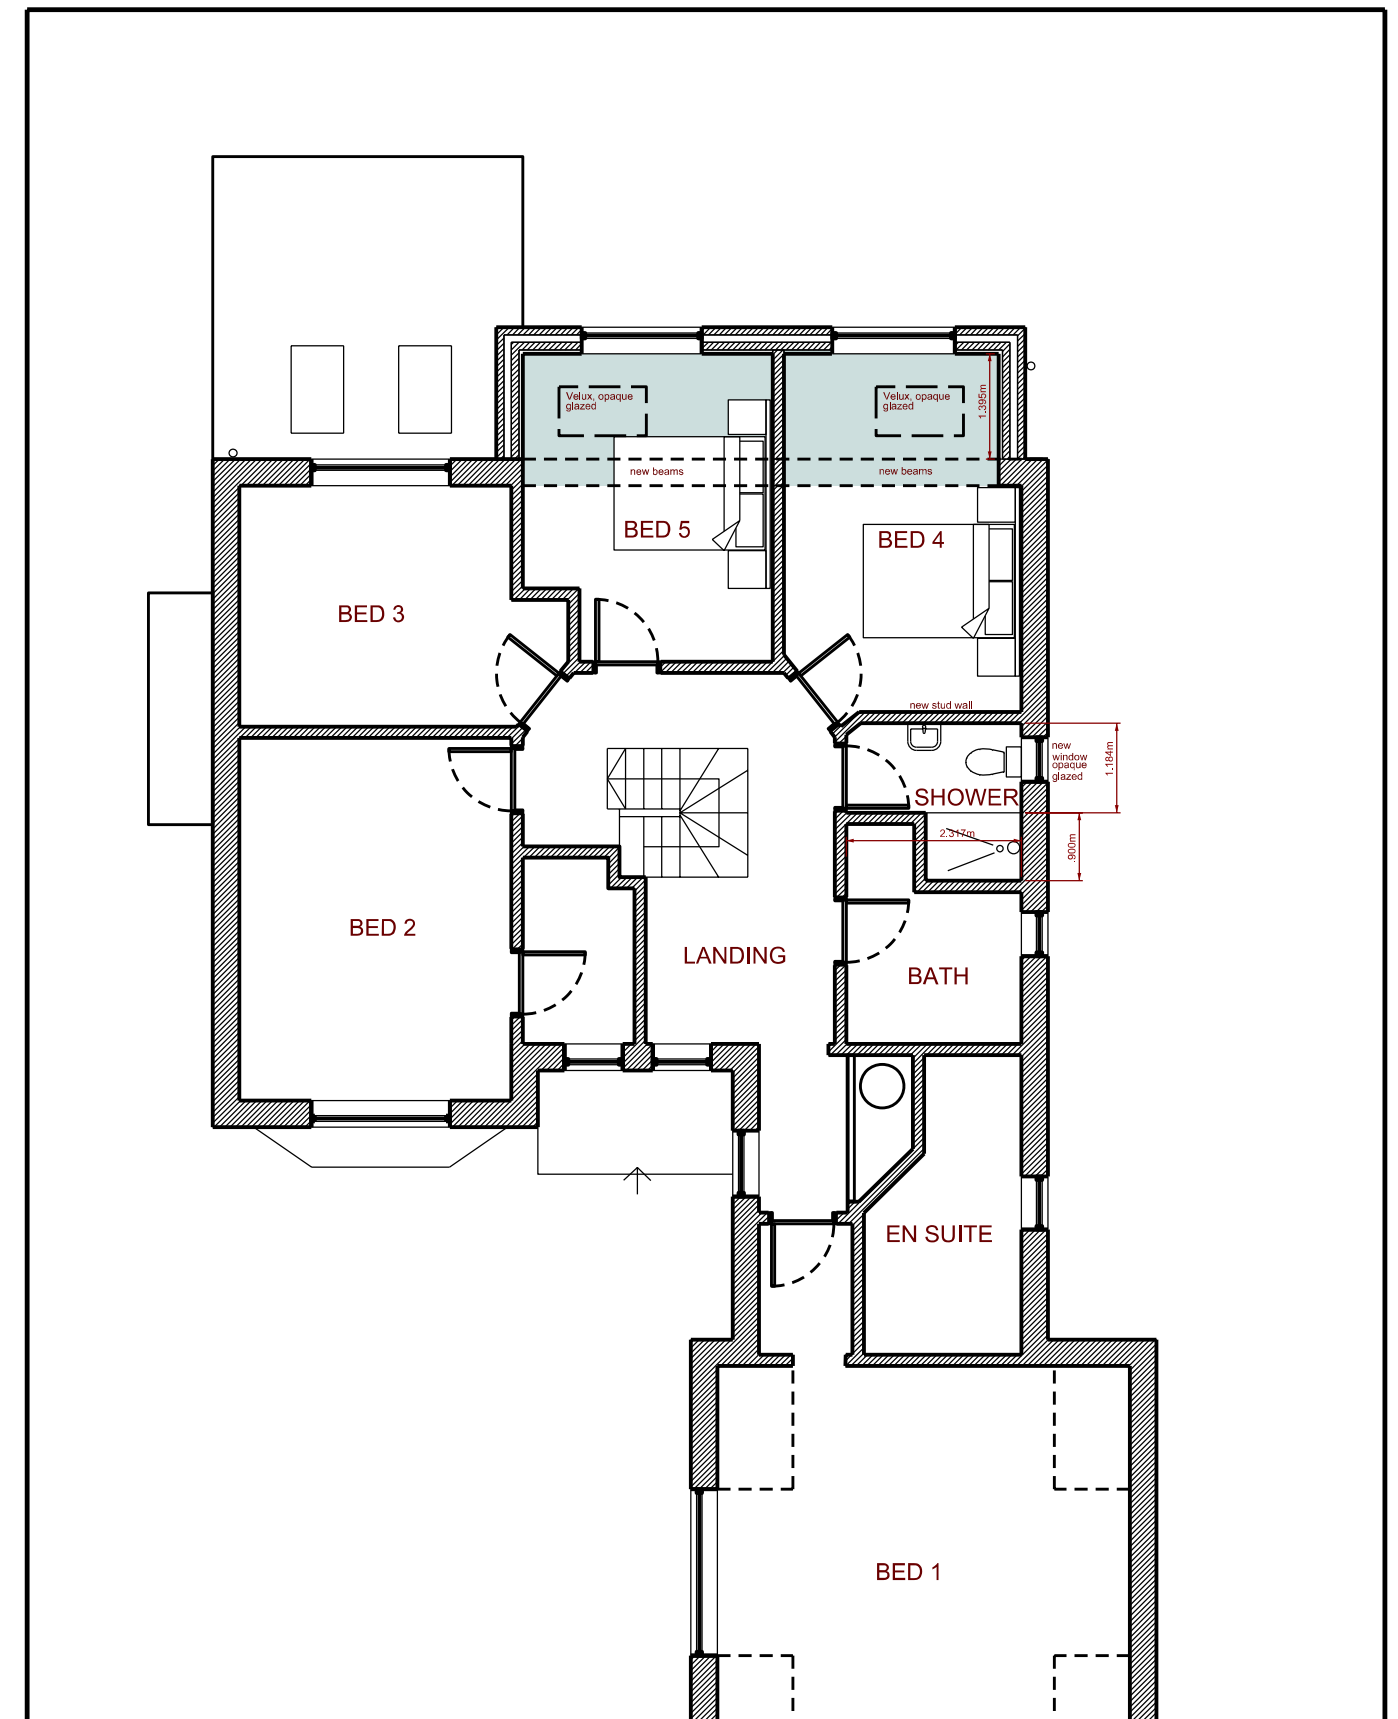

First Floor Plan - Proposed