



EXISTING GROUND FLOOR PLAN

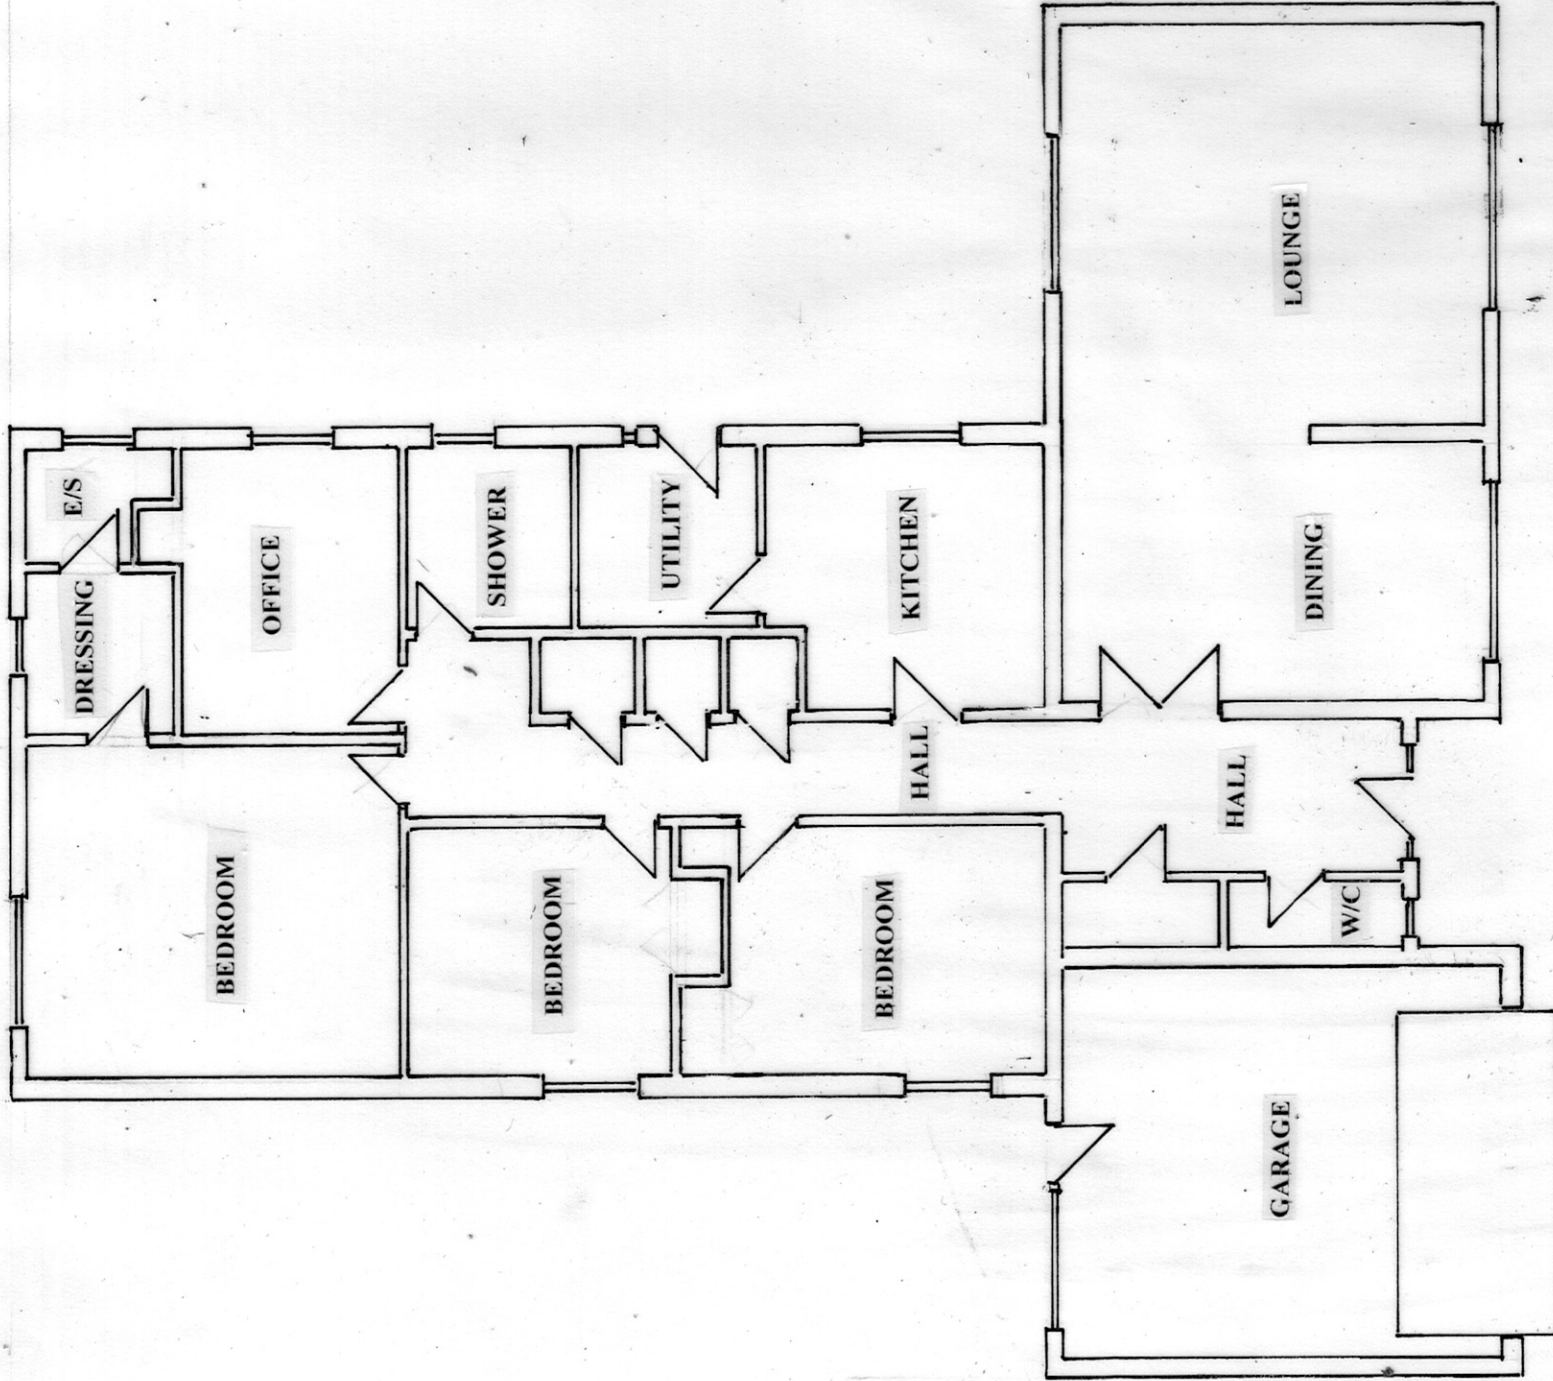

PROPOSED GROUND FLOOR PLAN

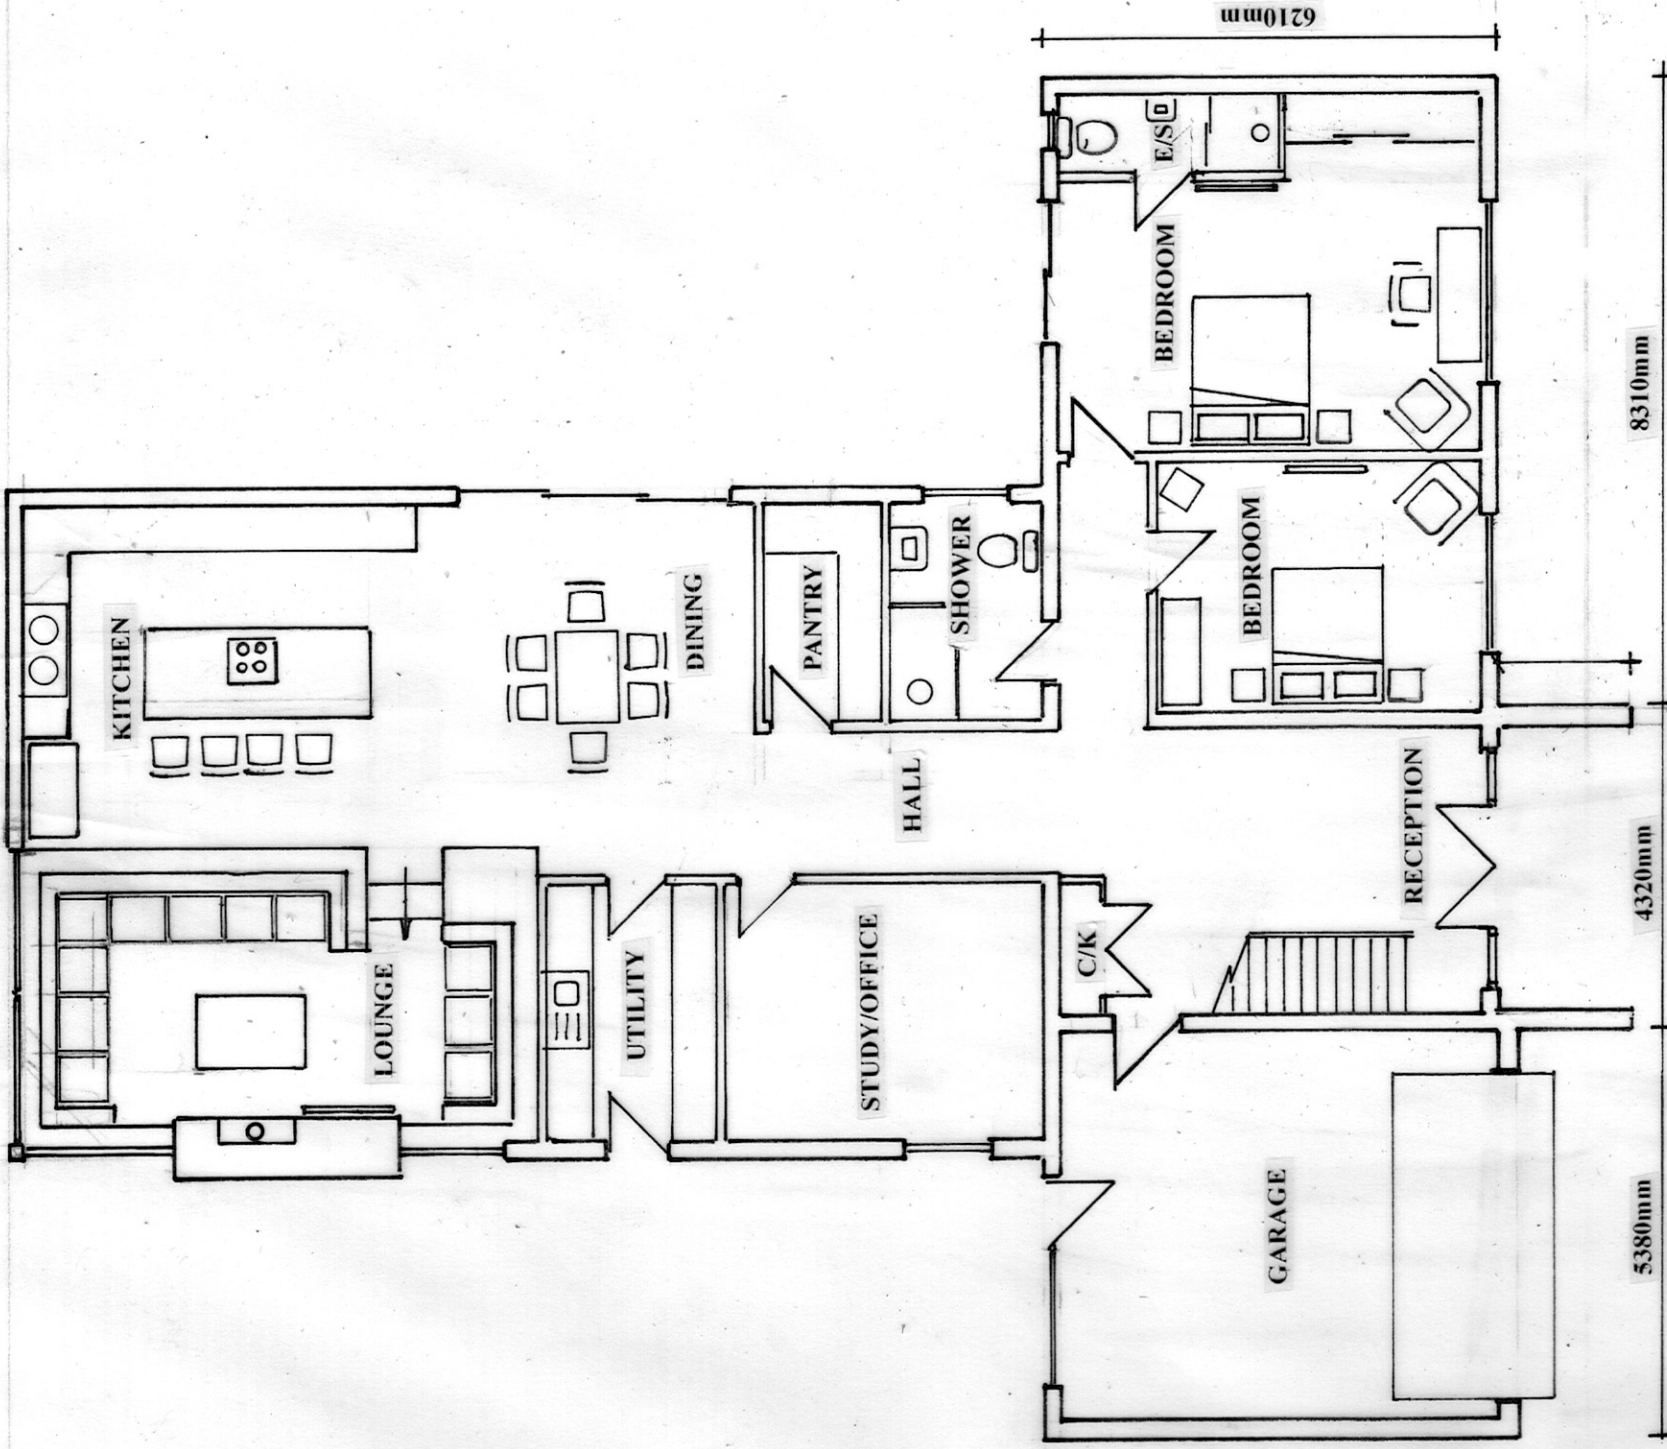

NOTES:

All dimensions must be checked on site and not scaled from this drawing.

Client

MR & MRS L. MOORE

Scale

1:100

Drawing Title

GROUND FLOOR PLANS

Job Title

FIRST FLOOR EXTENSION TO 7 MOOR LANE
BIRDWELL, BARNSELEY S70 5TZ

Drg No.


SVH/PD/400/01

Drawn by


GMF

Date


Rev

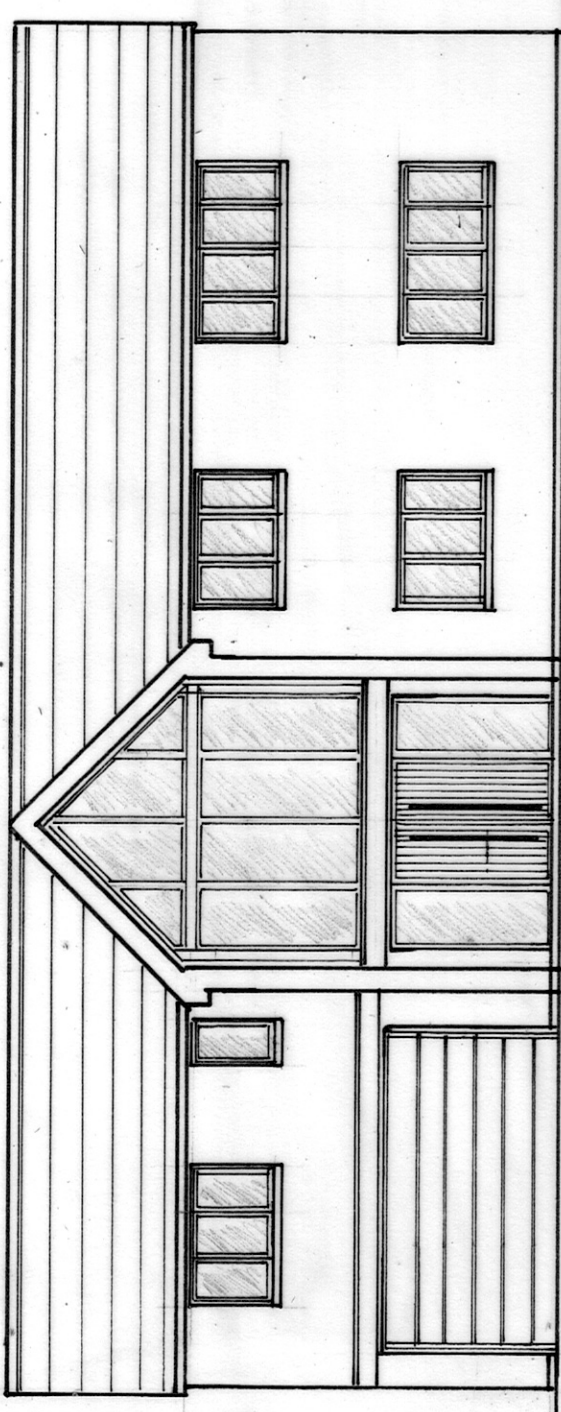


PRINCIPLE NORTH EAST ELEVATION

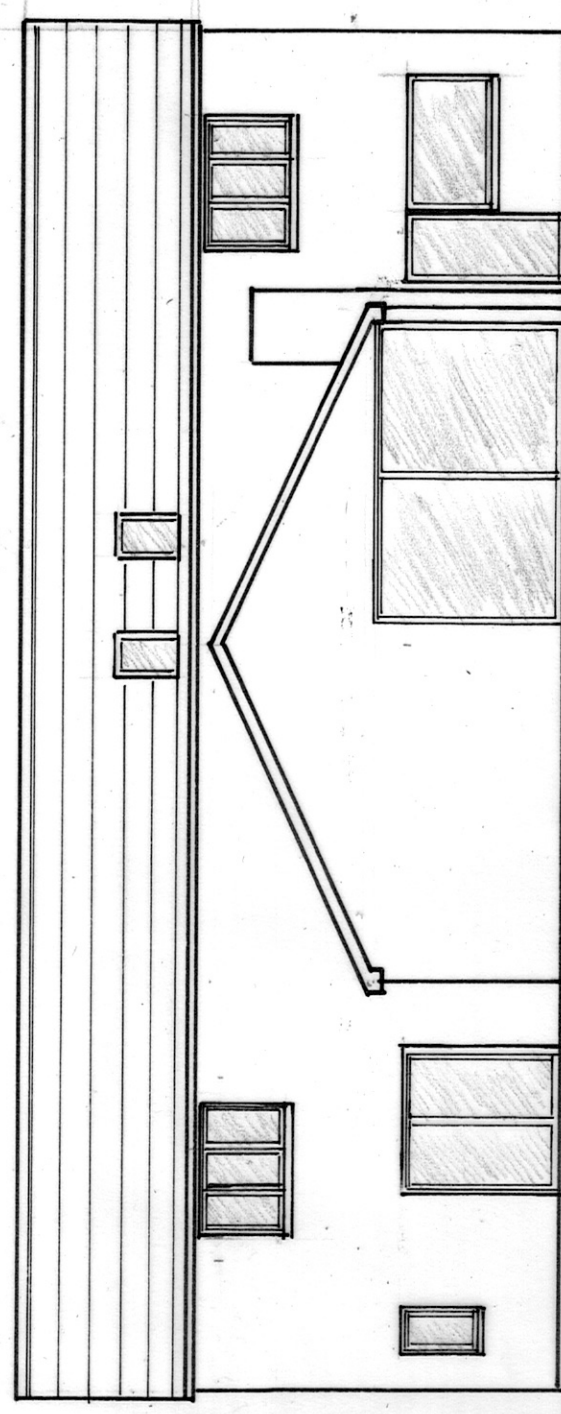

REAR SOUTH WEST ELEVATION

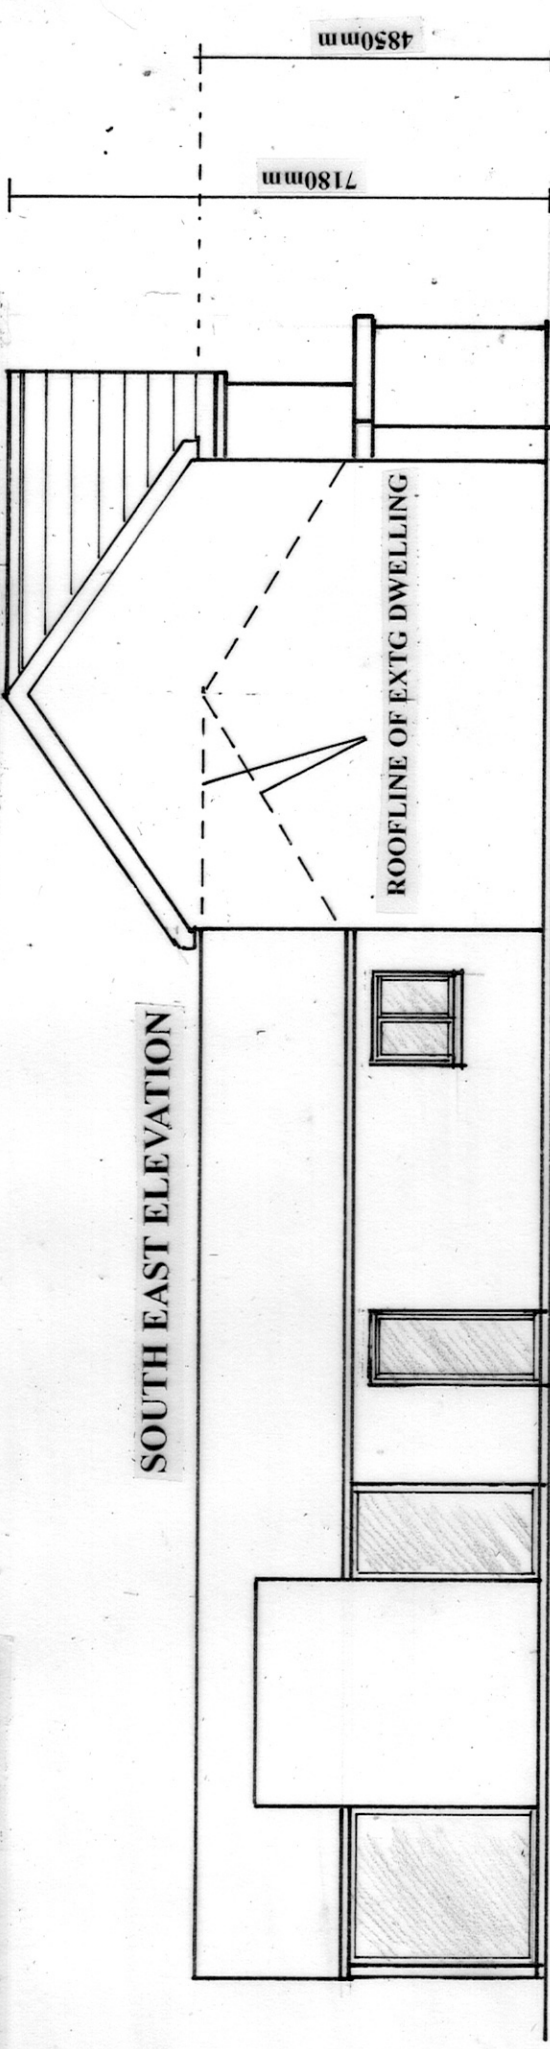


SOUTH EAST ELEVATION

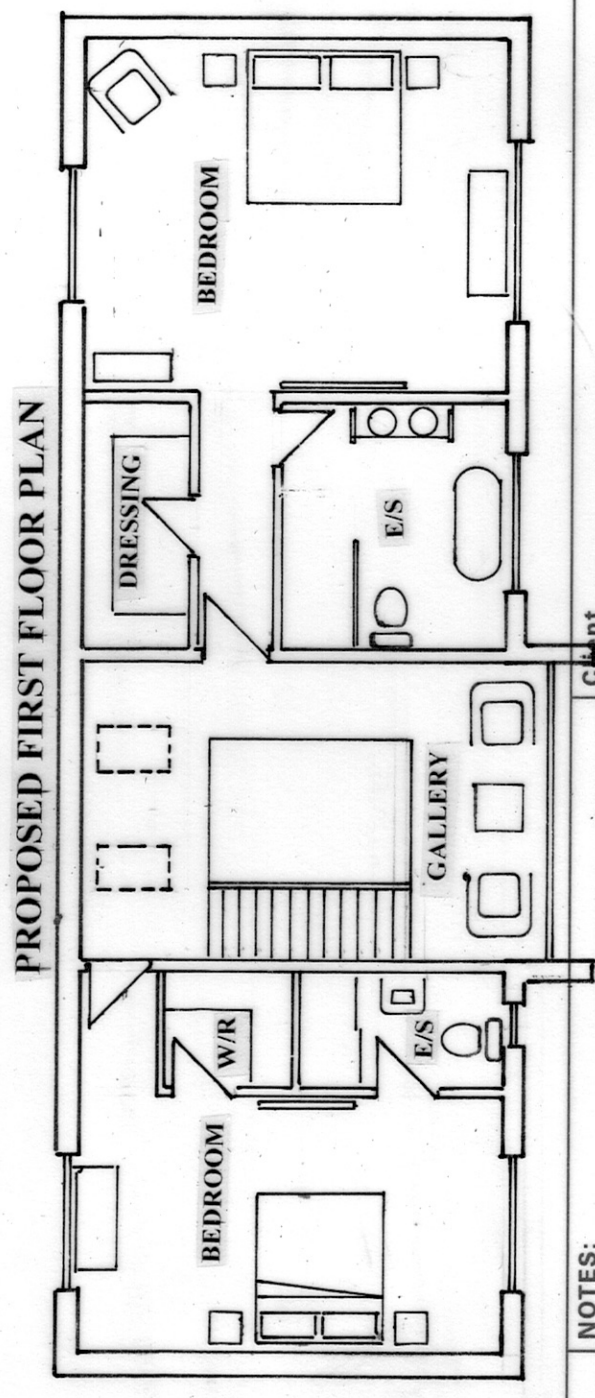

PROPOSED FIRST FLOOR PLAN

<p>Client MR & MRS L. MOORE</p>	<p>Scale 1:100</p>	<p>Drawing Title ELEVATIONS/FIRST FLOOR PLAN</p>
	<p>Drawn by GMF</p>	<p>Drg No. SVH/PD/400/02</p>
<p>Job Title FIRST FLOOR EXTENSION TO 7 MOOR LANE BIRDWELL, BARNSELEY S70 5TZ</p>	<p>Date JUNE 23</p>	<p>Rev</p>
<p>NOTES: All dimensions must be checked on site and not scaled from this drawing.</p>		

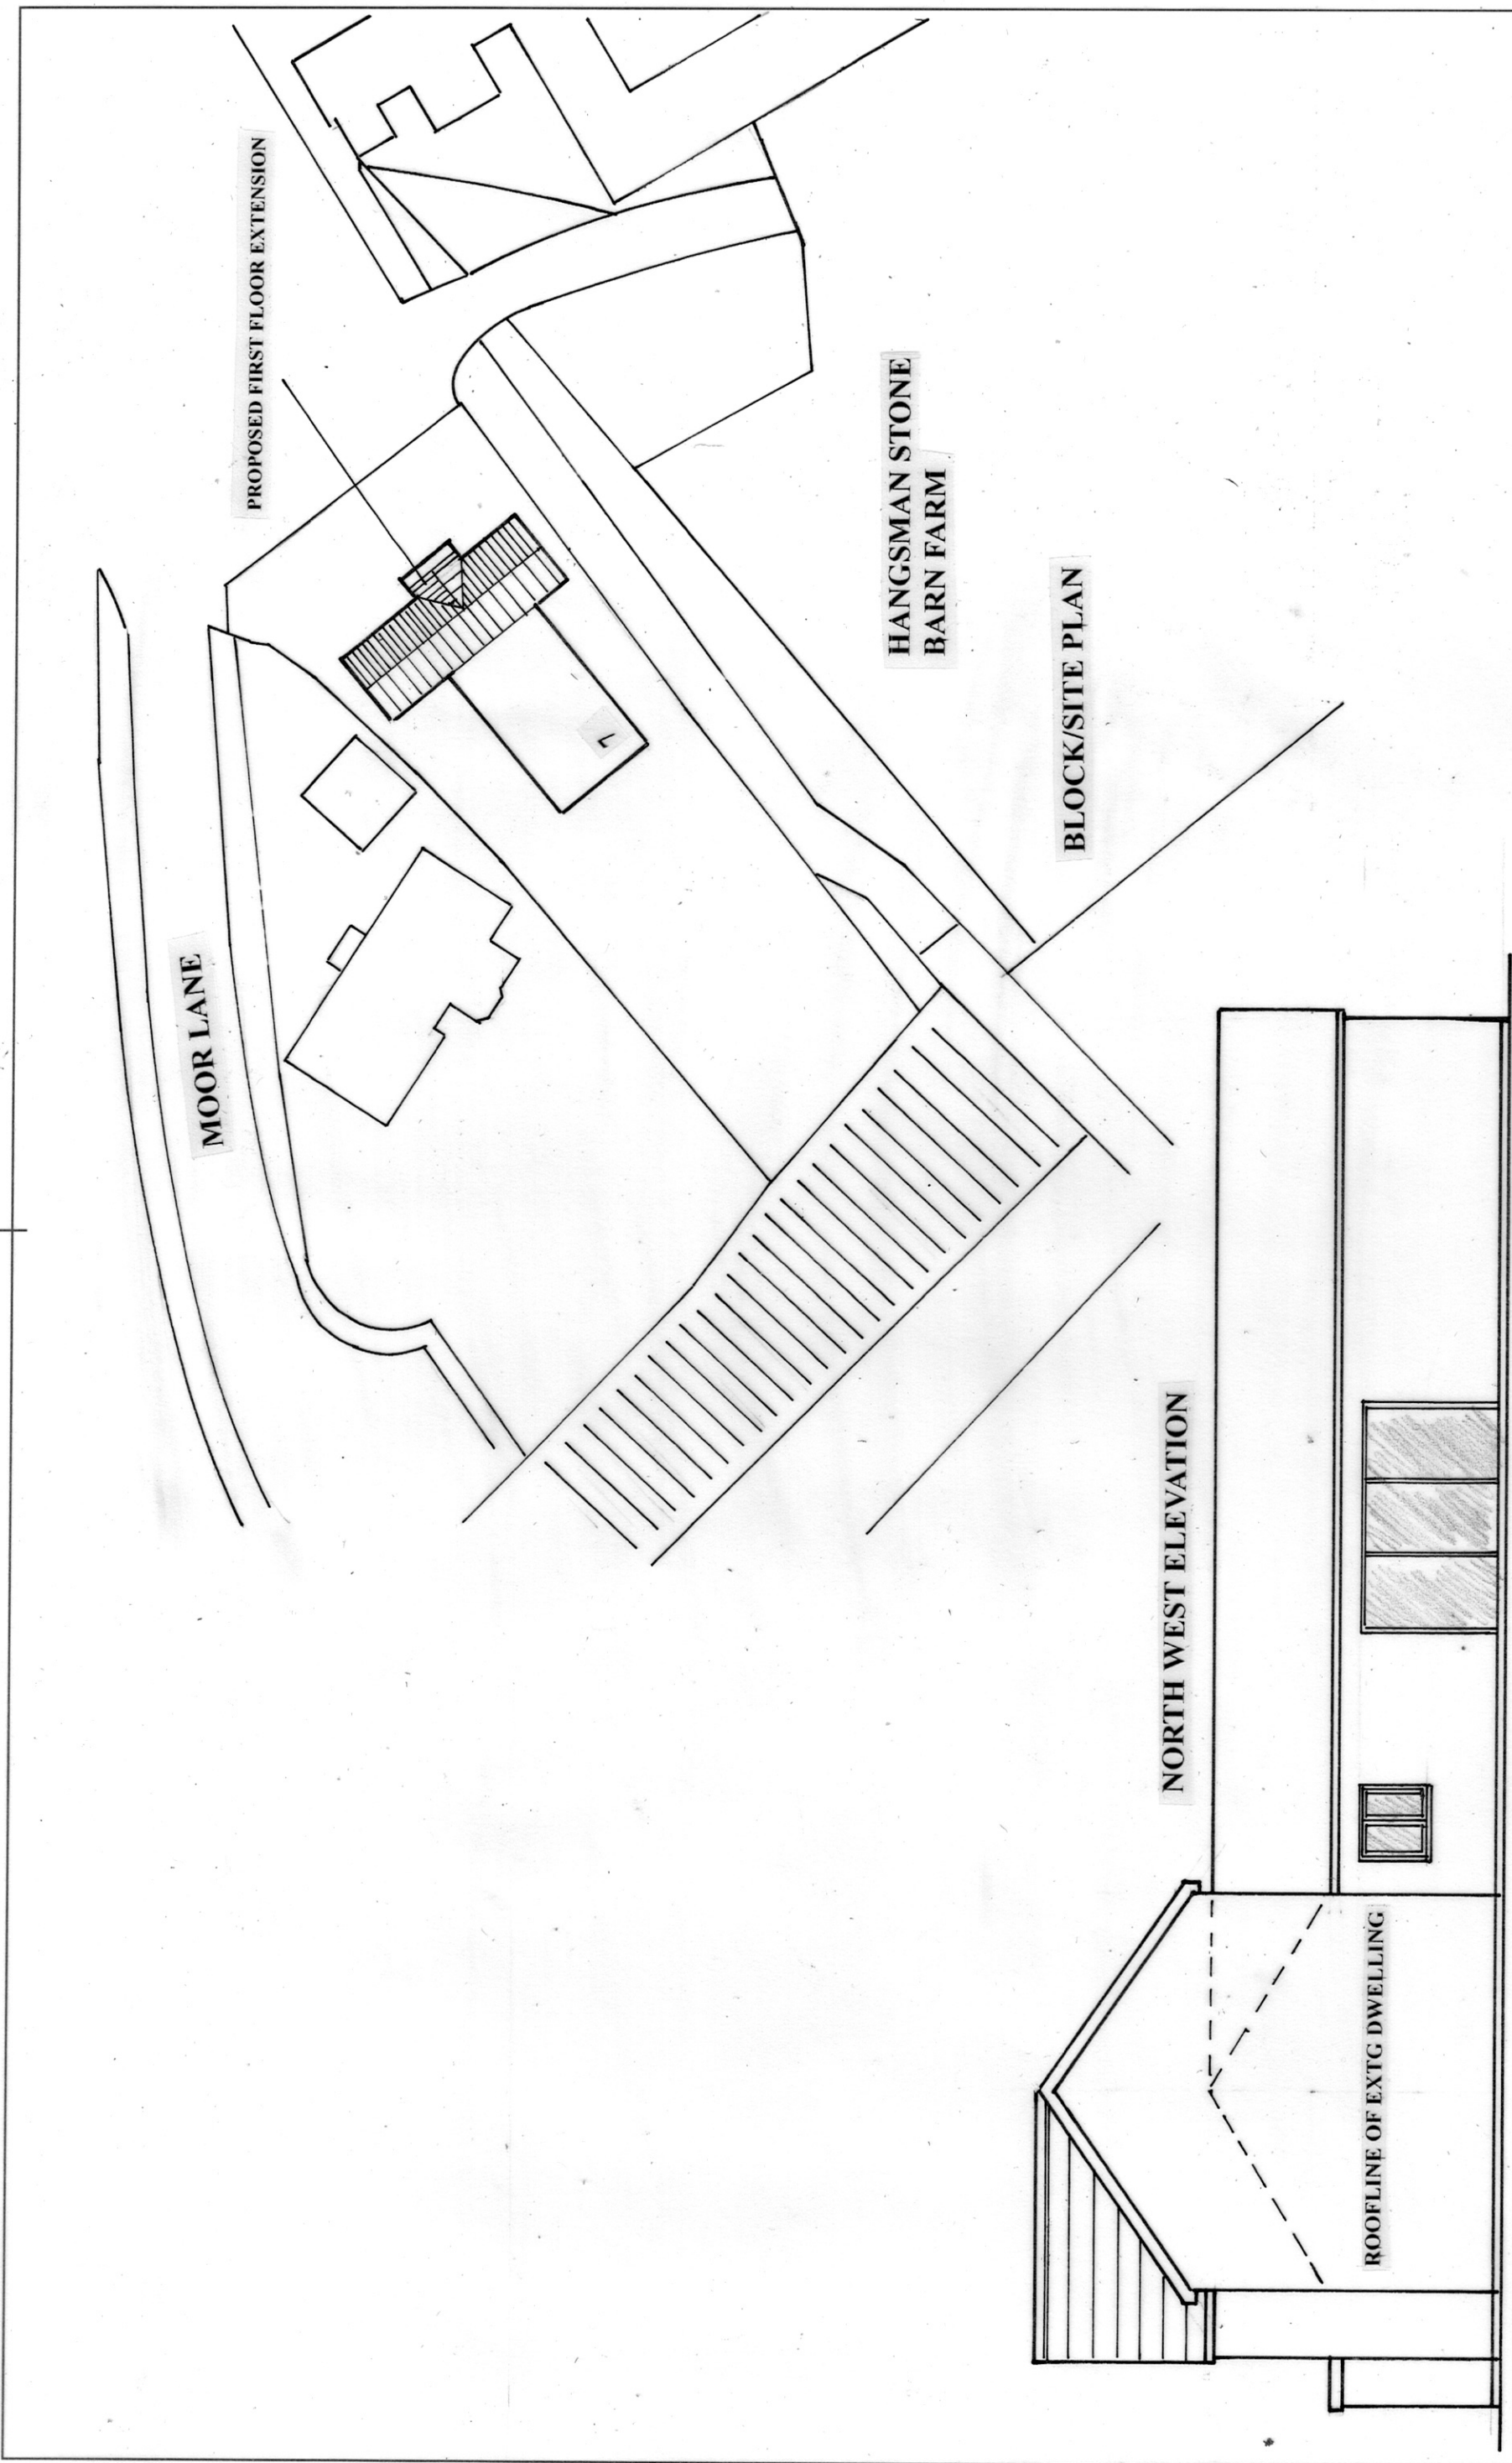

NOTES: All dimensions must be checked on site and not scaled from this drawing.	Client MR & MRS L. MOORE	Scale 1:100 1:500	Drawing Title BLOCK/SITE/ELEVATION PLAN
	Job Title FIRST FLOOR EXTENSION TO 7 MOOR LANE BIRDWELL, BARNSELEY S70 5TZ	Drawn by GMF Date JUNE 23	Drg No. SVH/PD/400/03