


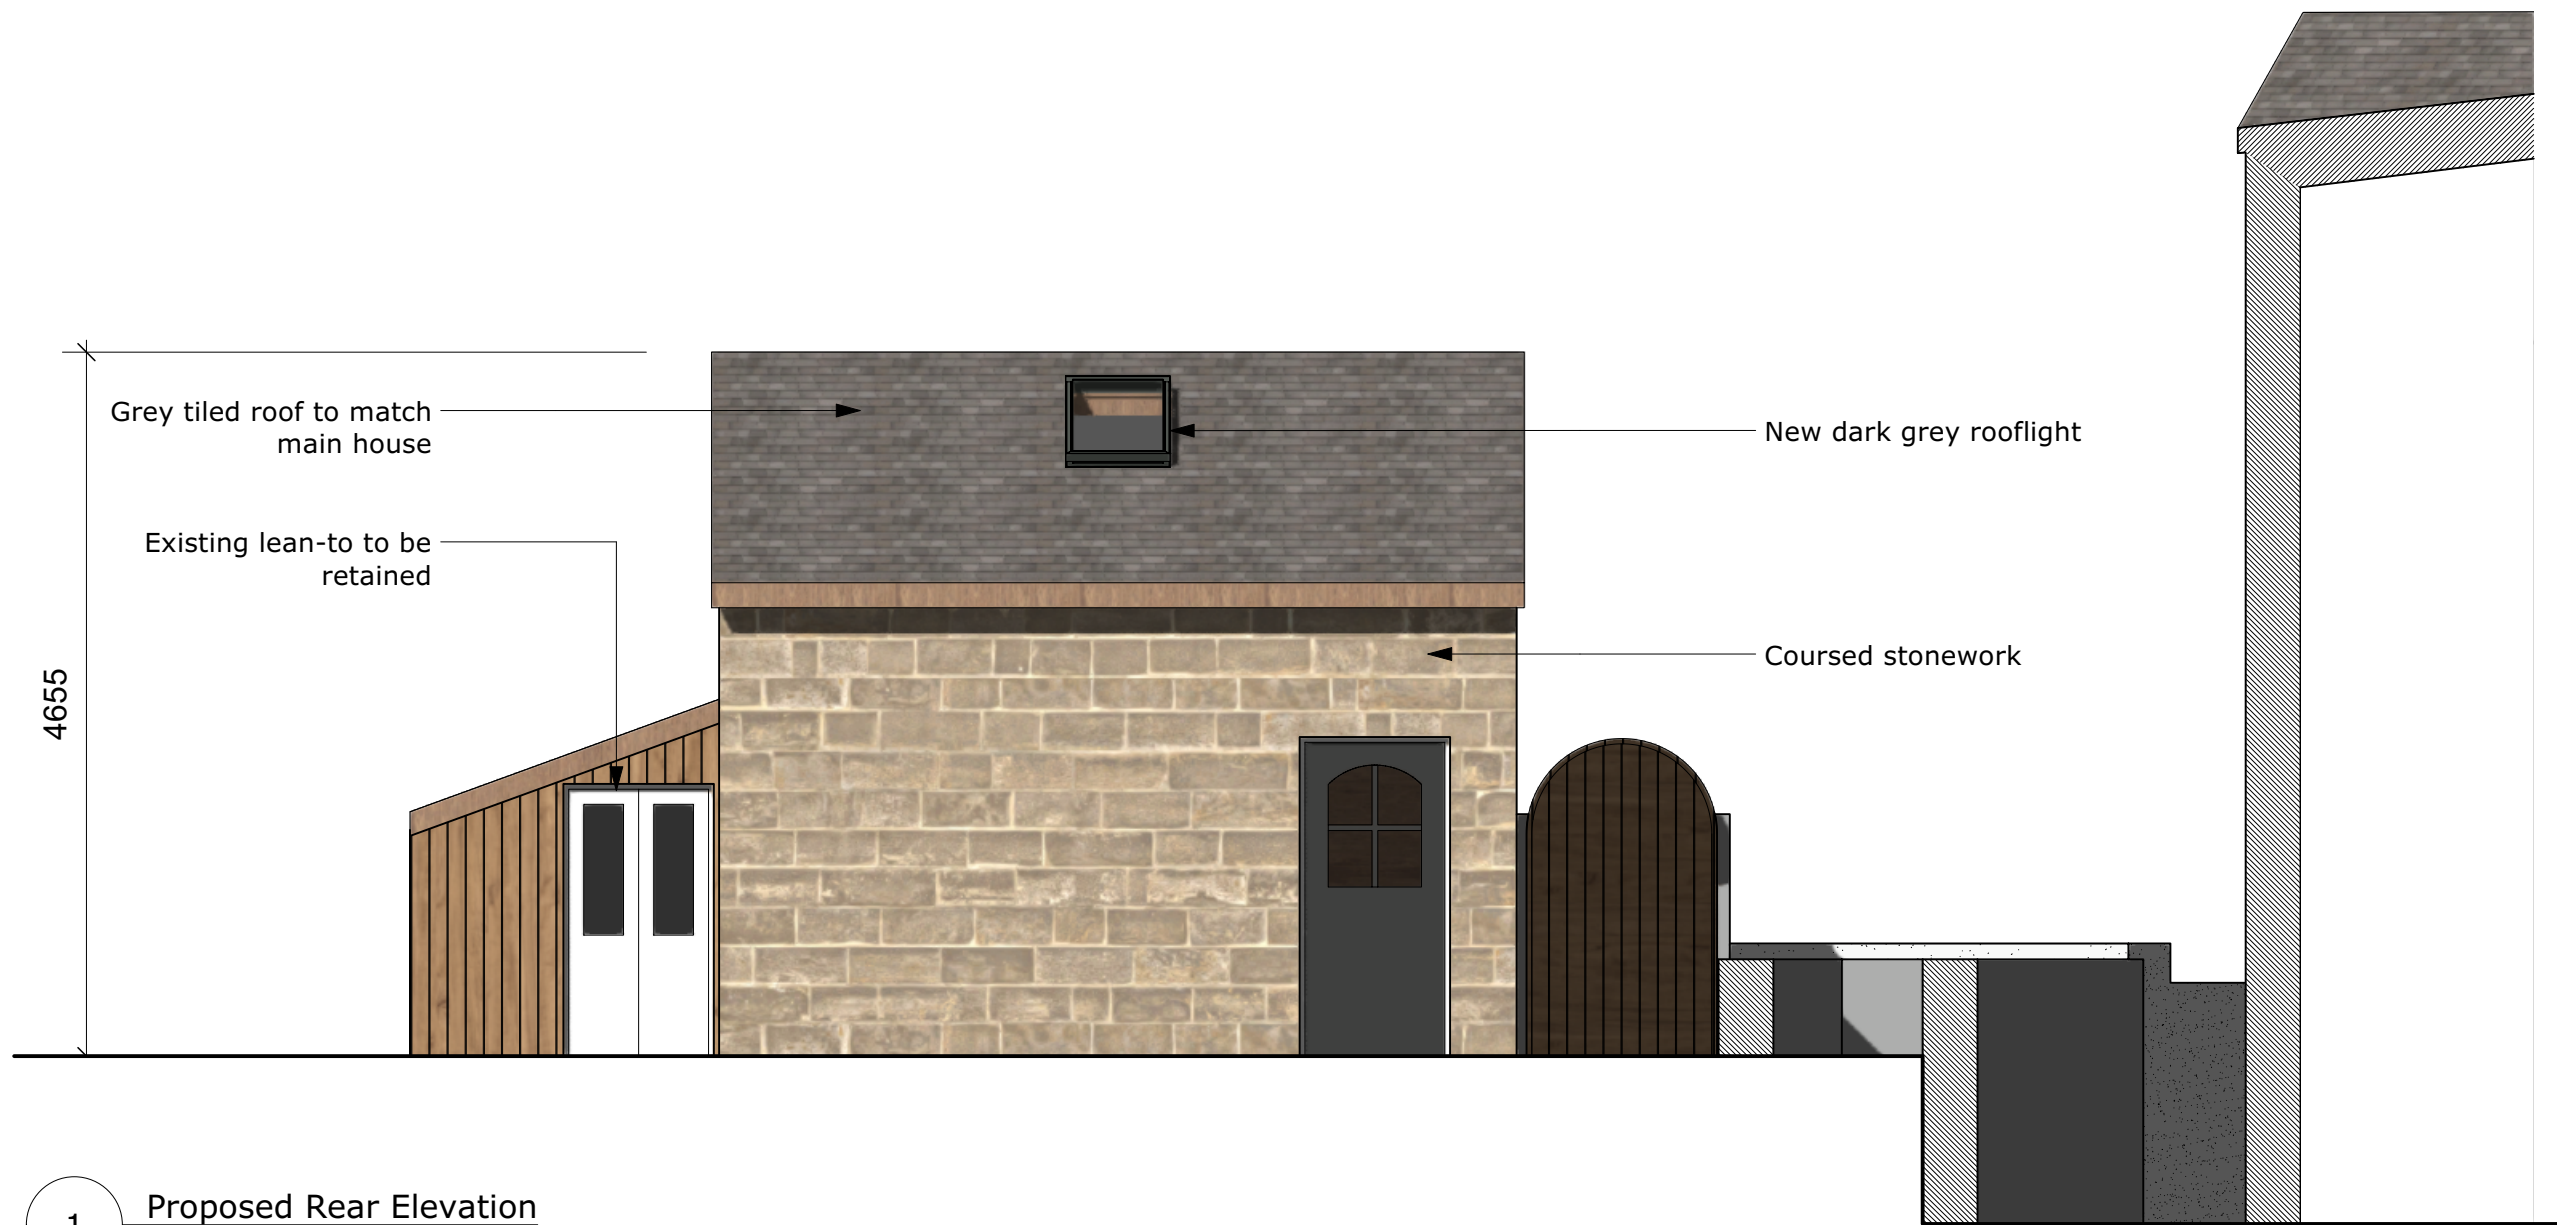

1 Proposed Rear Elevation  
Scale: 1:50

P01 30/09/2024 For Planning

DO NOT SCALE FROM DRAWINGS.

Client

Address

Bridge Foot Cottage, High  
Street, Silkstone, S75 4LZ

Project

2418 Bridge Foot  
Cottage - Garage

Drawing

Proposed Rear  
Elevation



E: rachel@rldmstudio.co.uk  
T: 07595603049

Scale

1:50 @ A3

Date

30/09/2024

Dwg No.

2418-RLDM-00-DR-A-00202

Rev: P01