




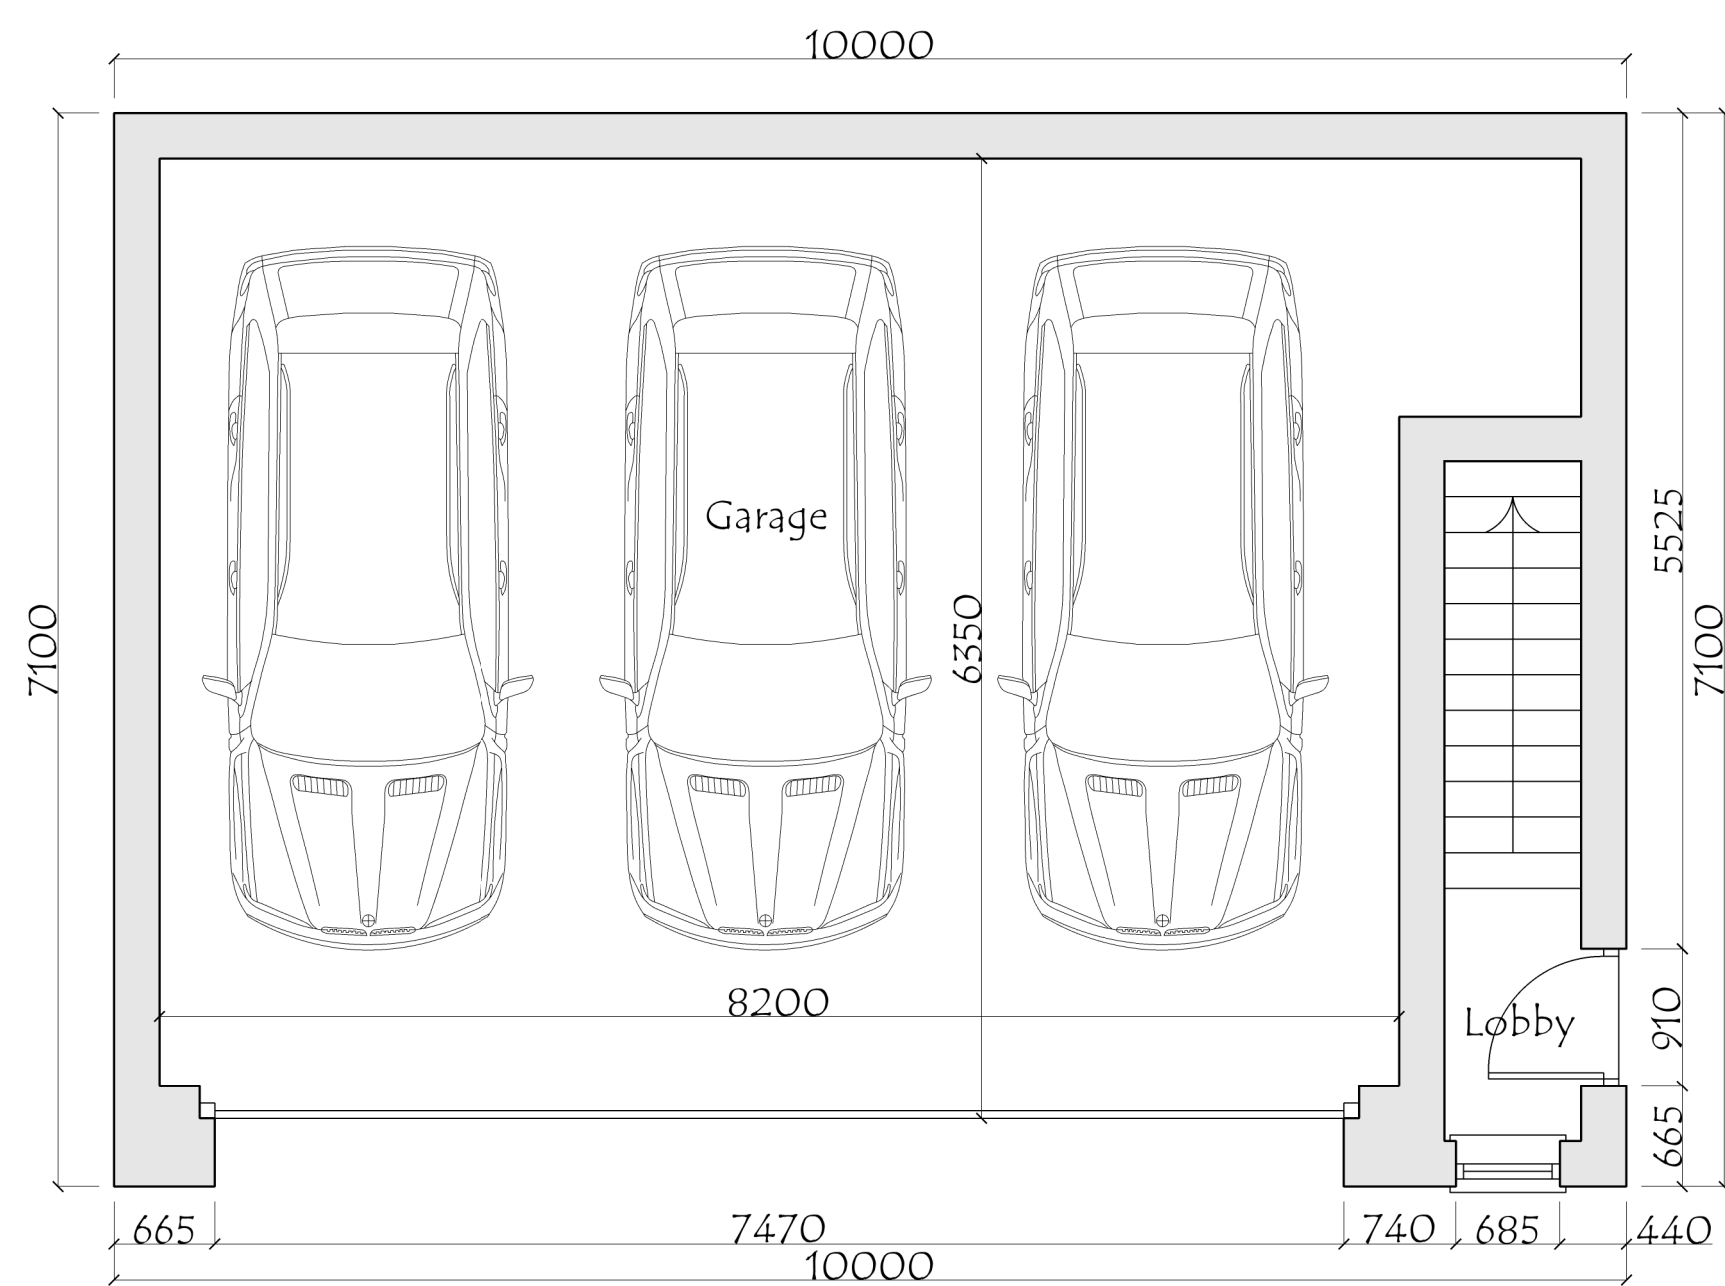


Proposed Ground Floor Plan

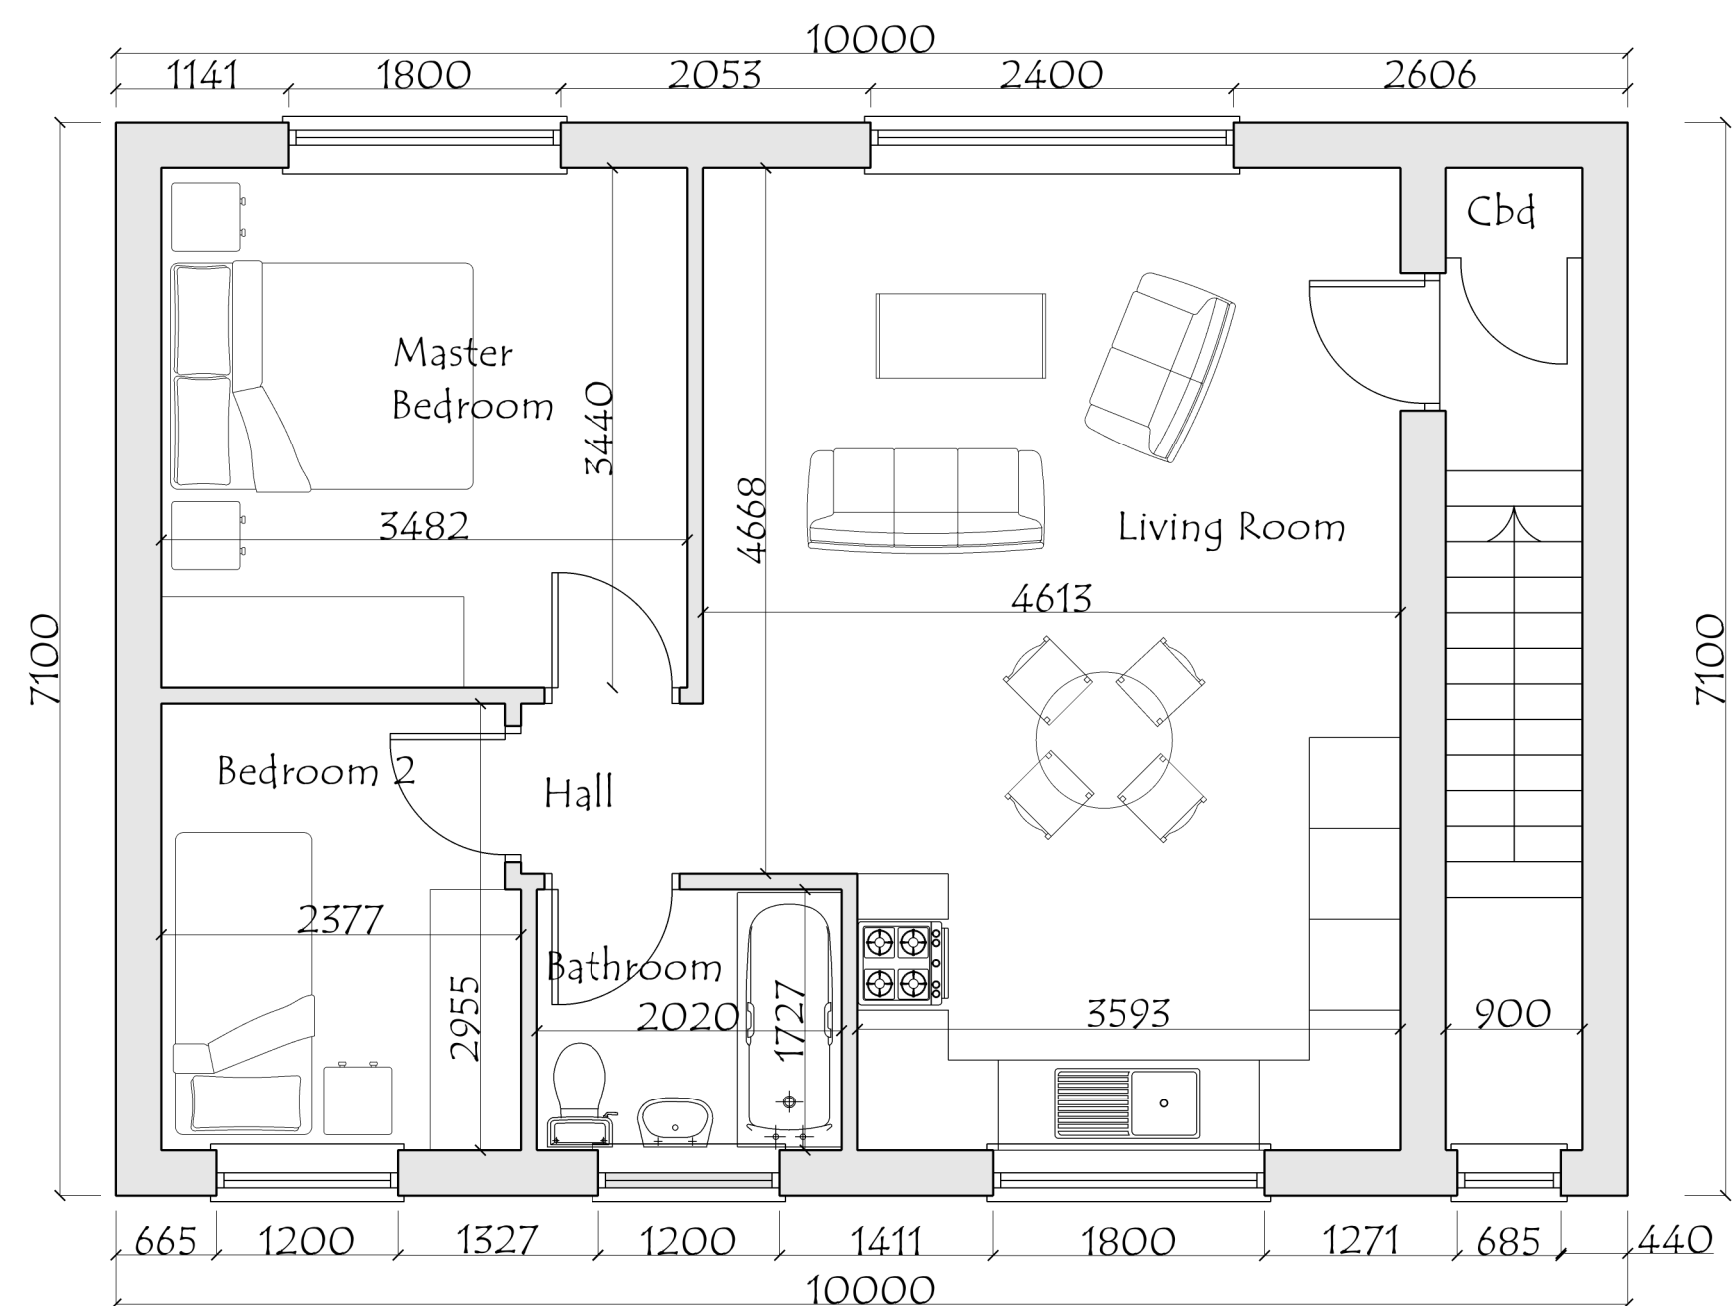


Proposed First Floor Plan

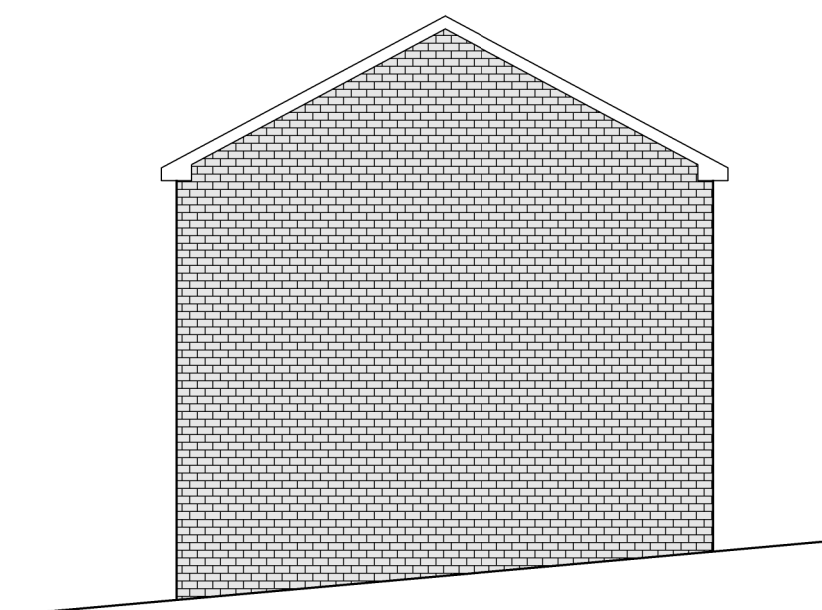


Proposed Side Elevation

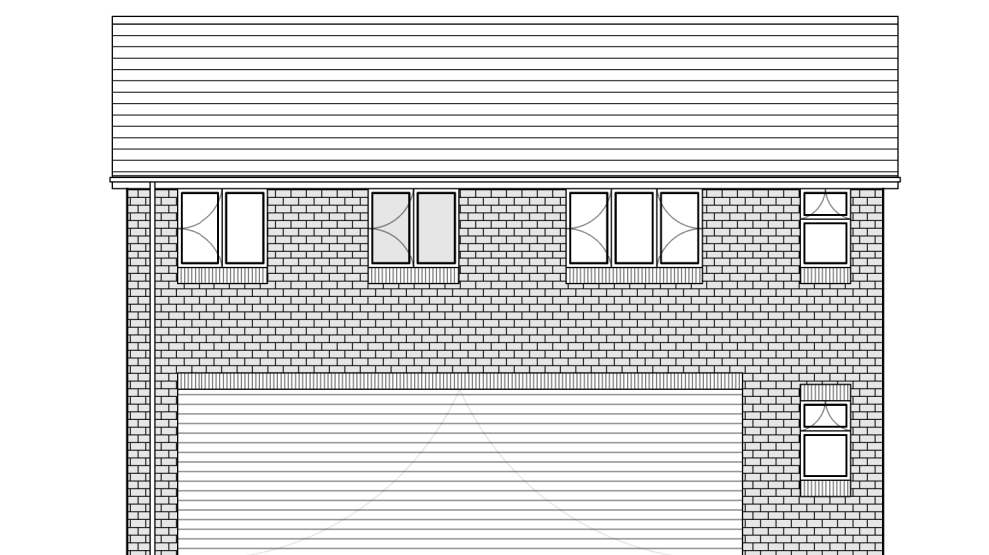

Proposed Front Elevation

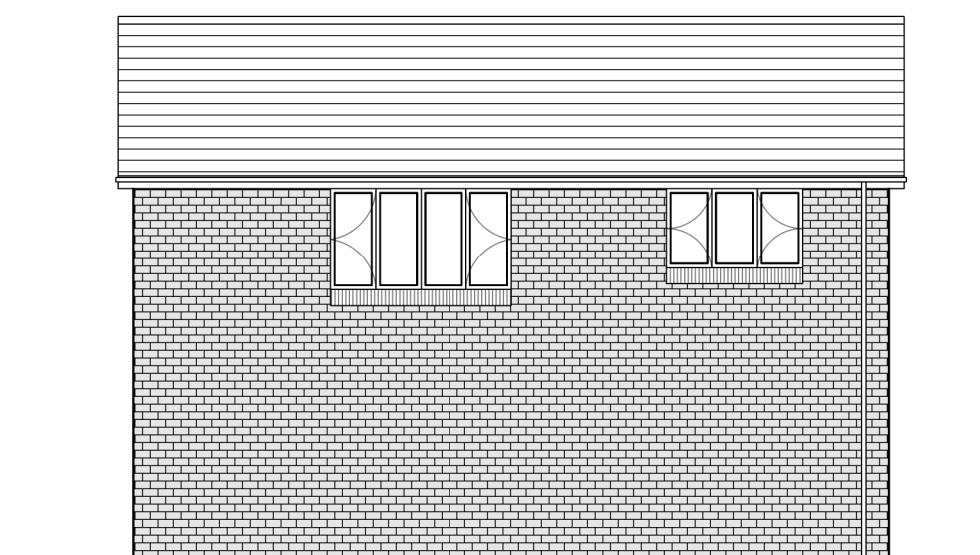

Proposed Rear Elevation

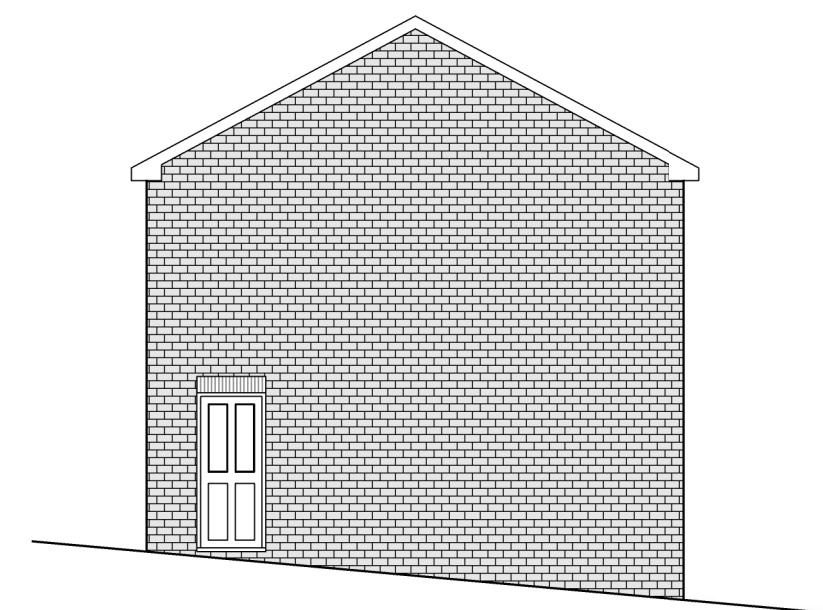

Proposed Side Elevation

REV	DESCRIPTION	DATE	DRAWN
JDS DESIGNS LTD AN INDIVIDUAL UNINCORPORATED ENTITY TEL - 01228 745 024 EMAIL - JDSDESIGNS@GMAIL.COM			
PROJECT TITLE The erection of new Dwelling at land adjacent 1 Allendale Drive Hayland Barnsley			
DRAWING TITLE Proposed Plans			
PROJECT NO. 2020.00120.000		DWG NO. PL001	
SCALE 1:50 / 100		REV. -	