




Front Elevation

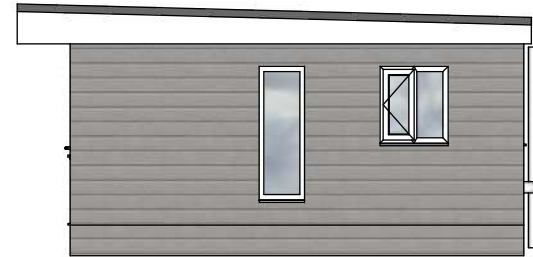

Side Right Elevation

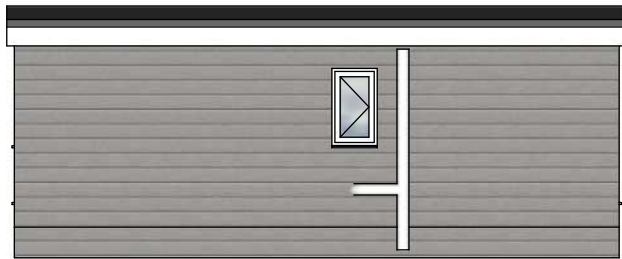

Back Elevation

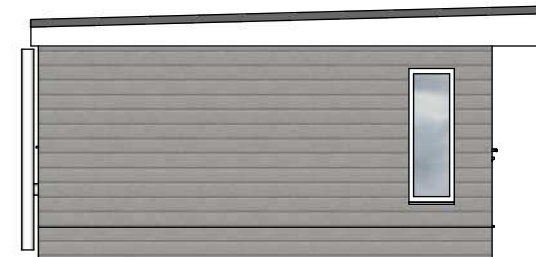

Side Left Elevation



iHUS Projects
Plumtree Industrial Estate
Plumtree Road
Bircotes,
DN11 8EW
tel.: 01302 247777
www.ihusannexe.com

Project Name: New Build Garden Annex

Drawing Name: Elevations

Drawing No.: 1736.2

Version: 1

Revision: 1

Date: 16.08.2018

Clients name: Christine Stamper

Address: 9 Thurgoland Hall Fold
Thurgoland
Sheffield

Post code: S35 7EA

1.00 m 2.00 m

Scale 1:100
Printed to A4