


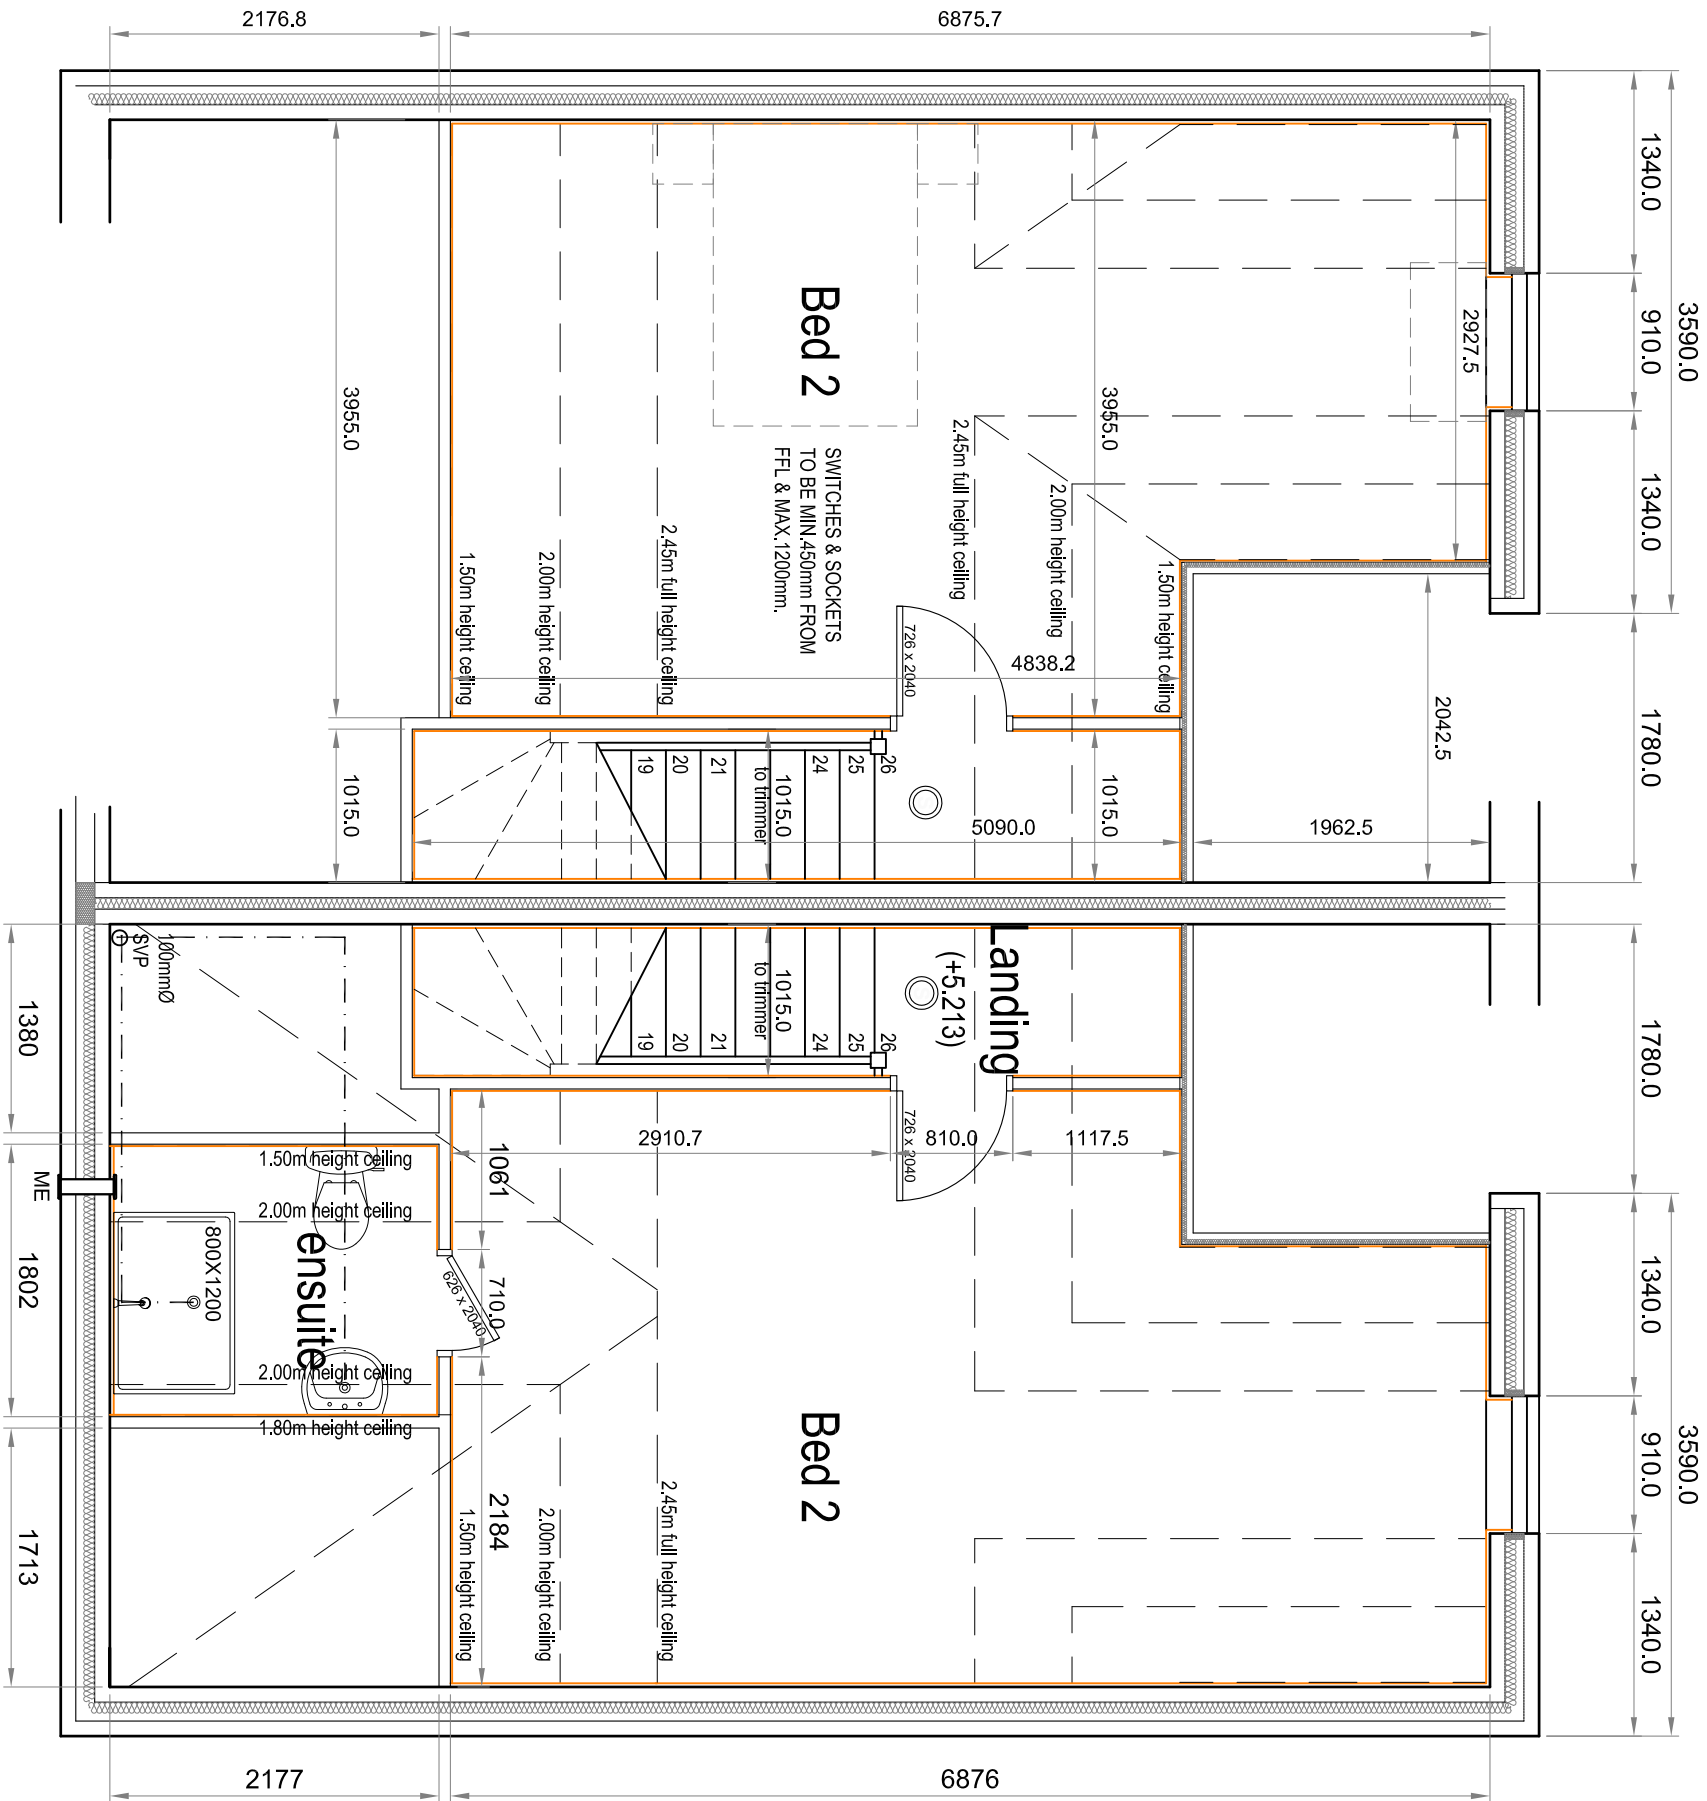
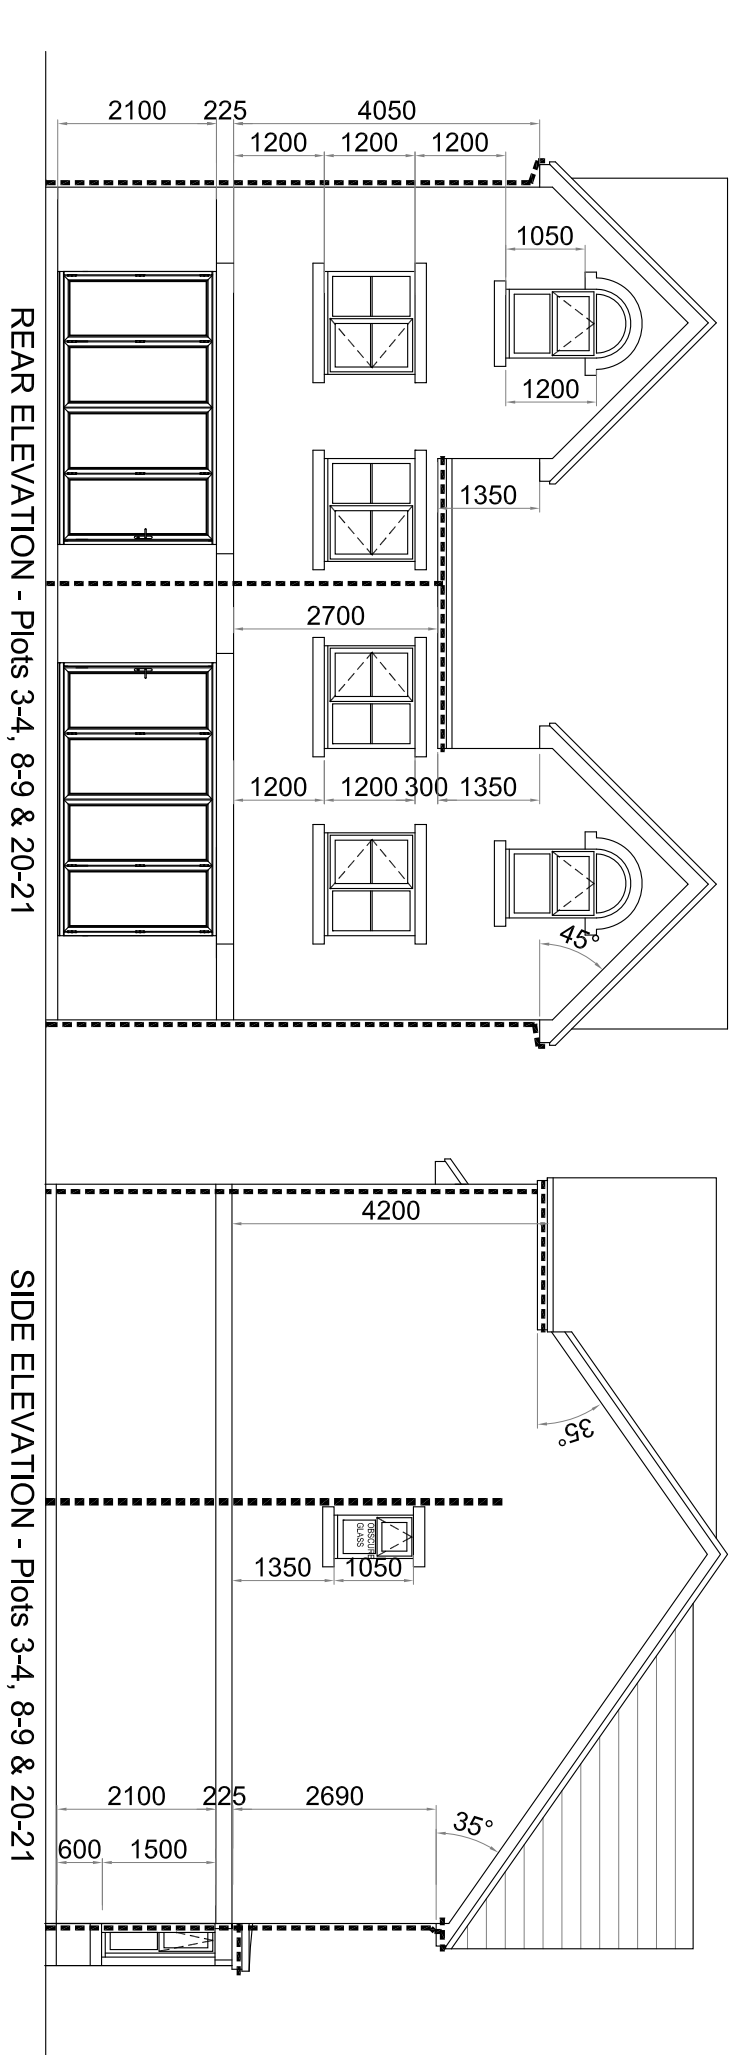


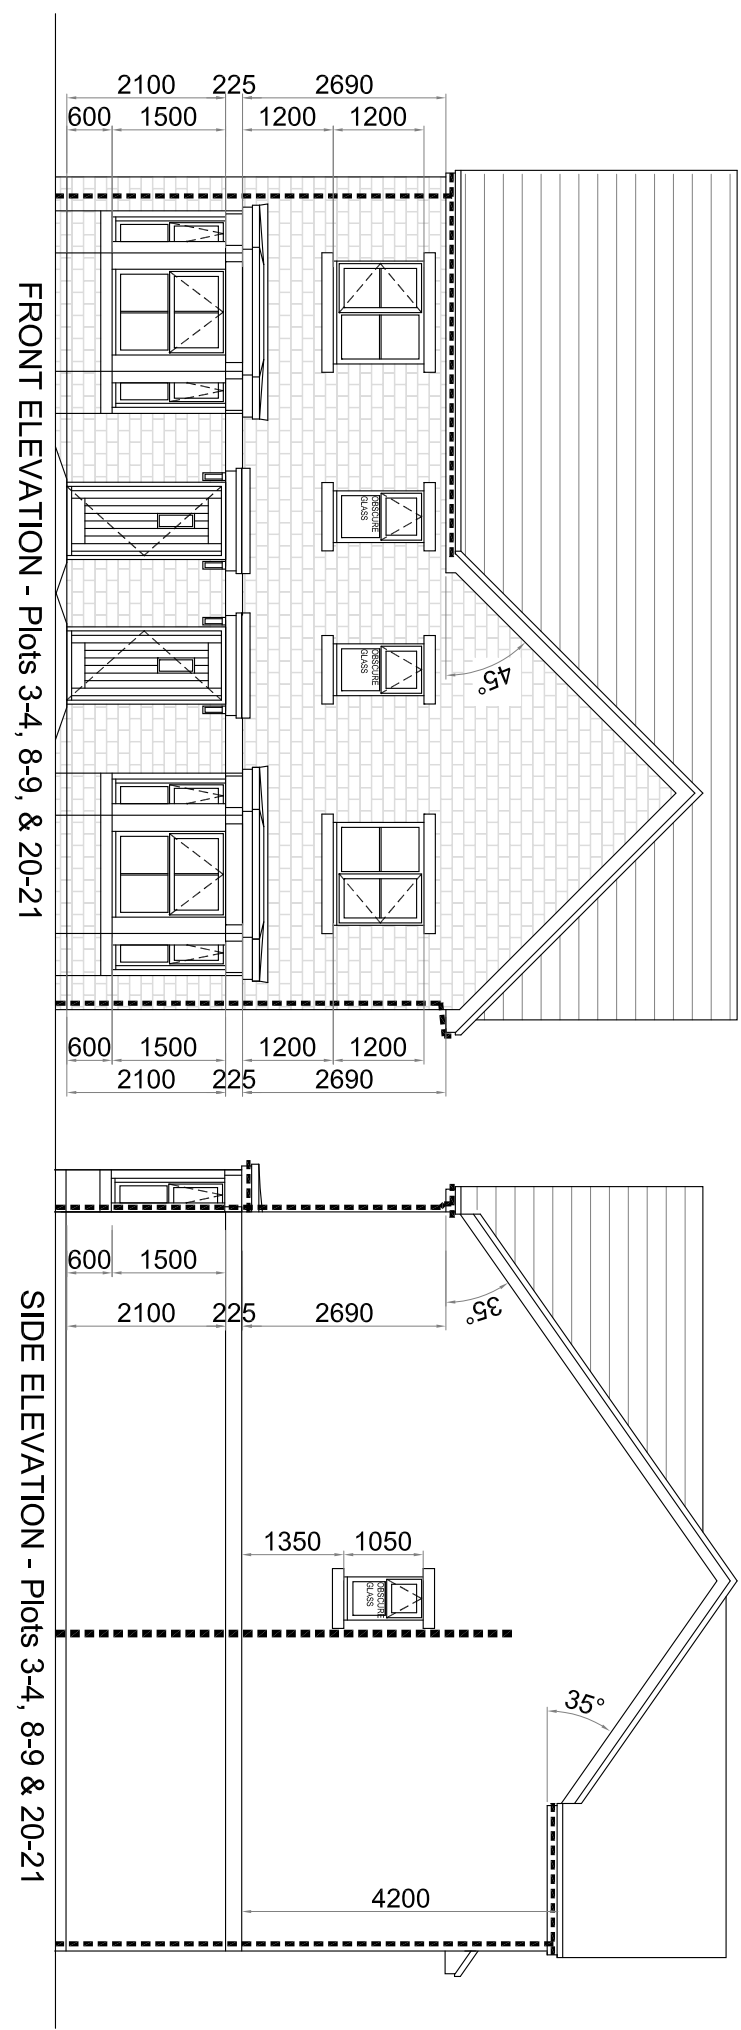


ROOF FLOOR PLAN - Plots 3-4 (plots 8-9 & 20-21 Handed)

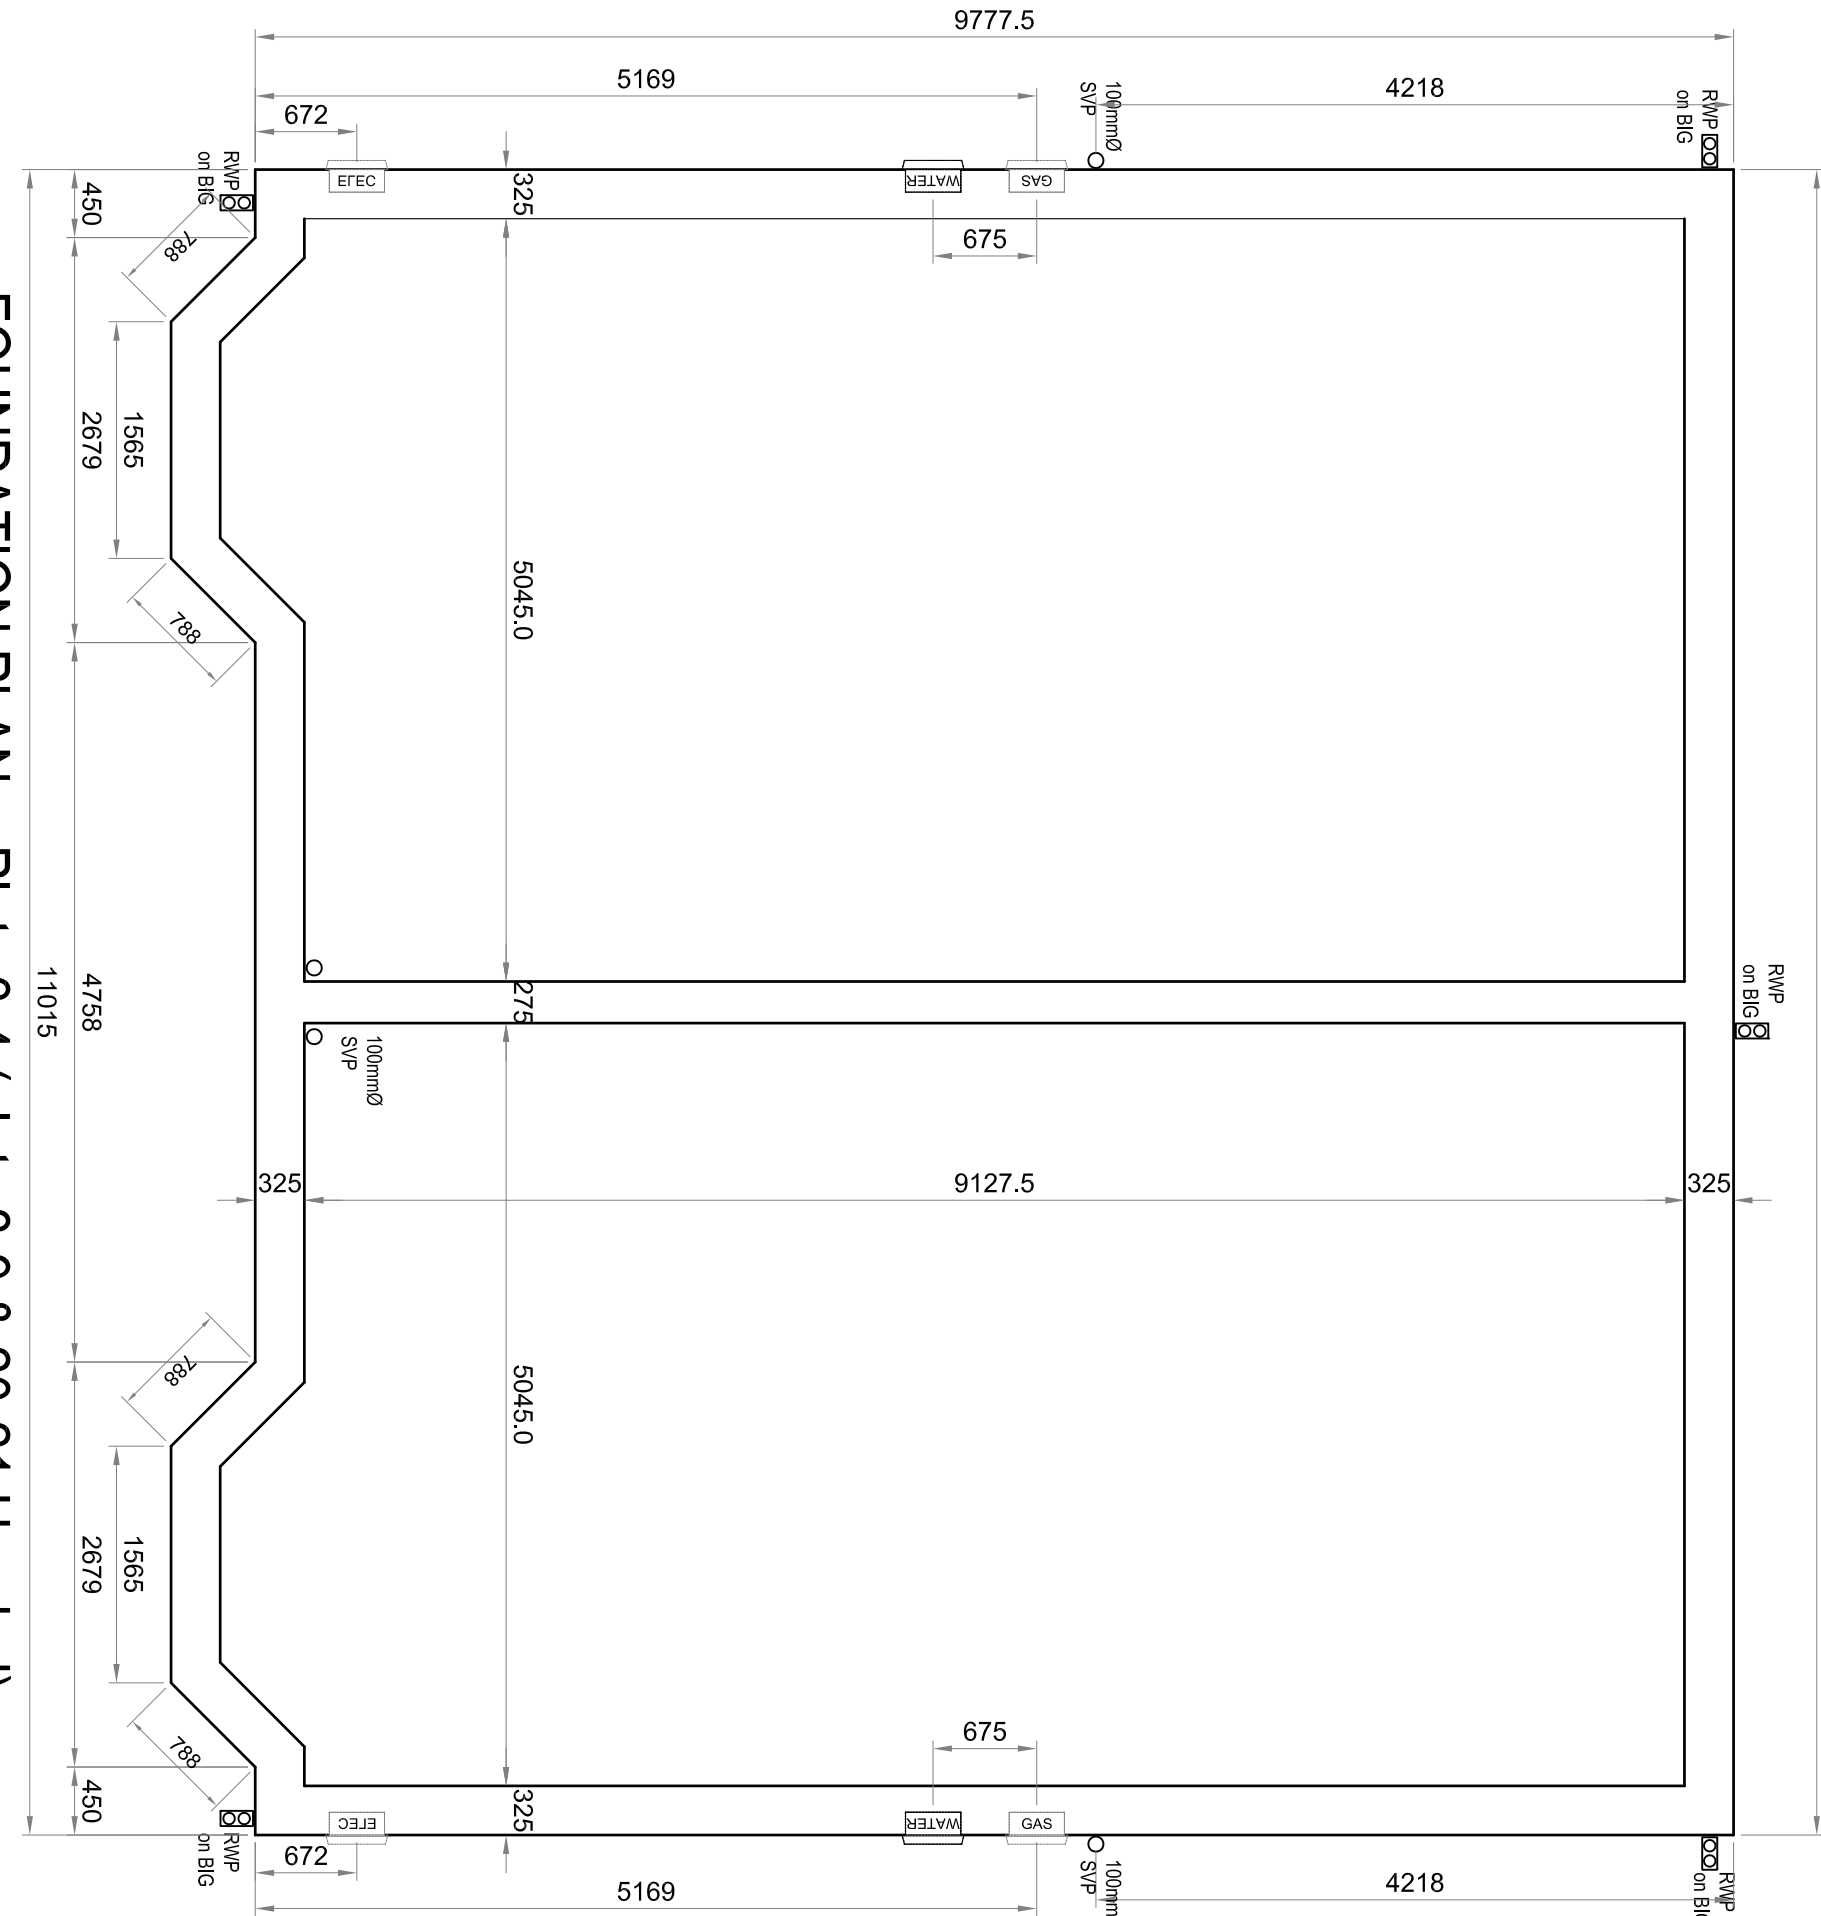

FOUNDATION PLAN - Plots 3-4 (plots 8-9 & 20-21 Handed)

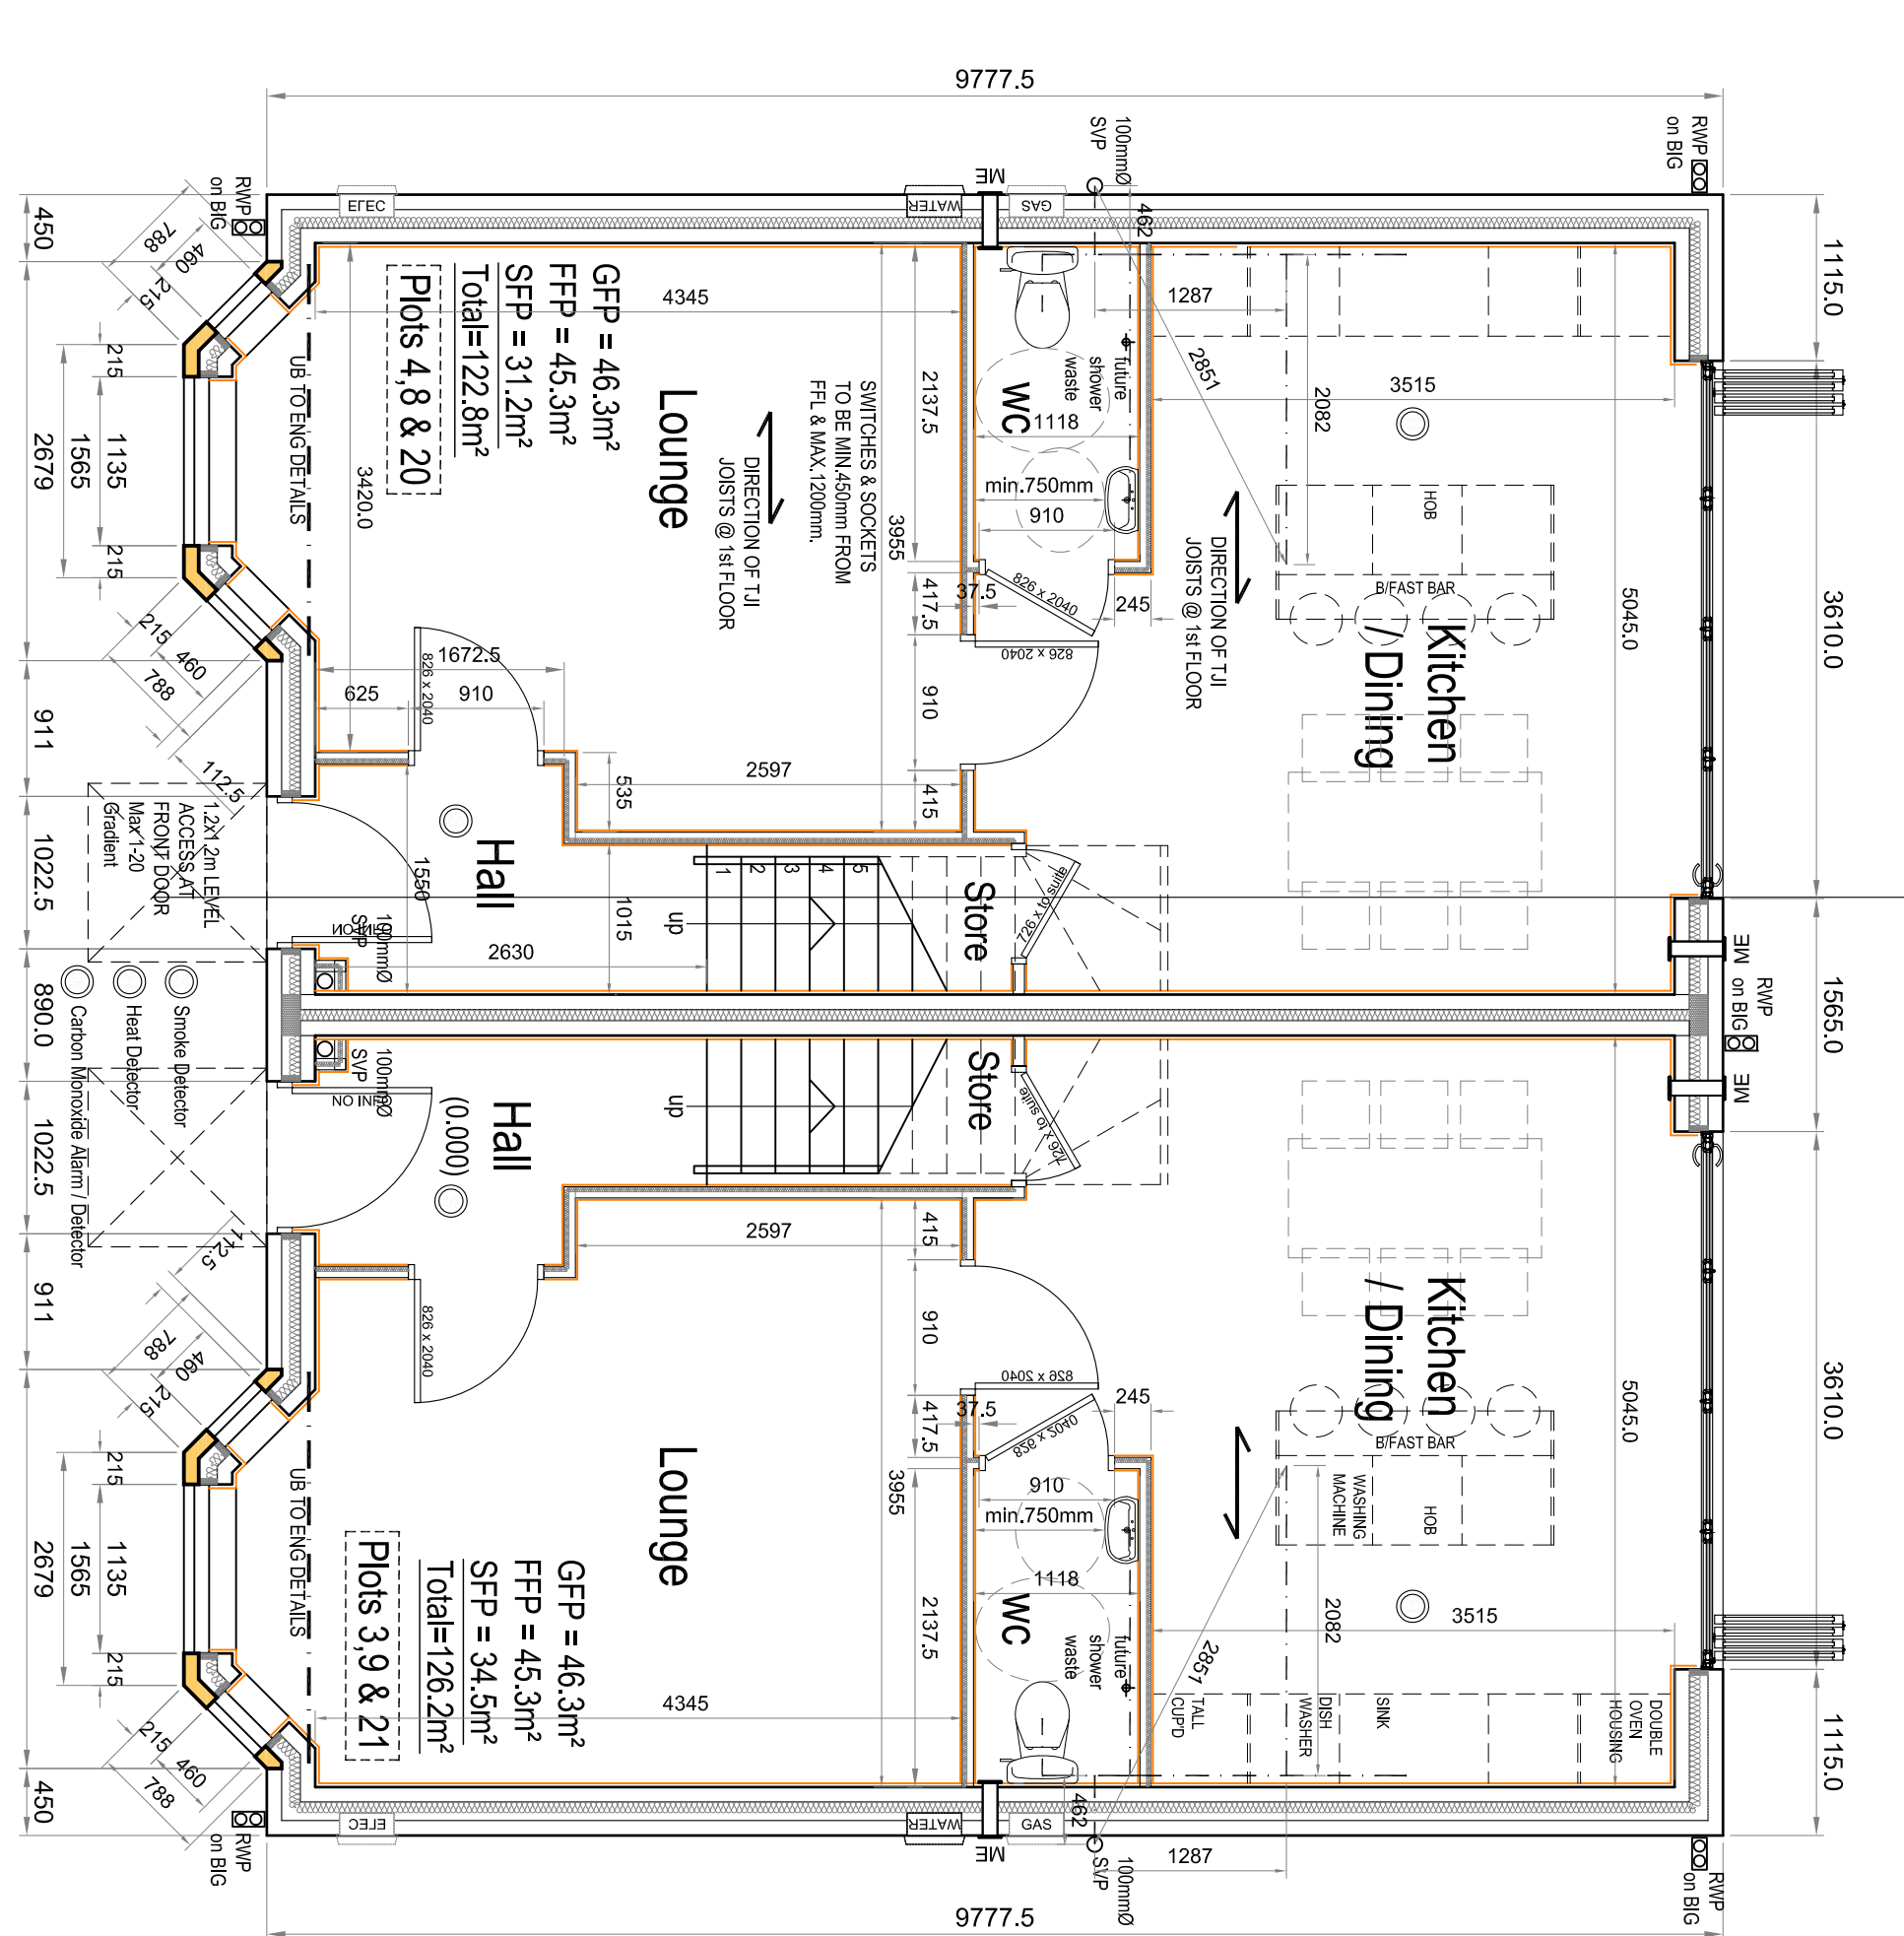

GROUND FLOOR PLAN - Plots 3-4 (plots 8-9 & 20-21 Handed)

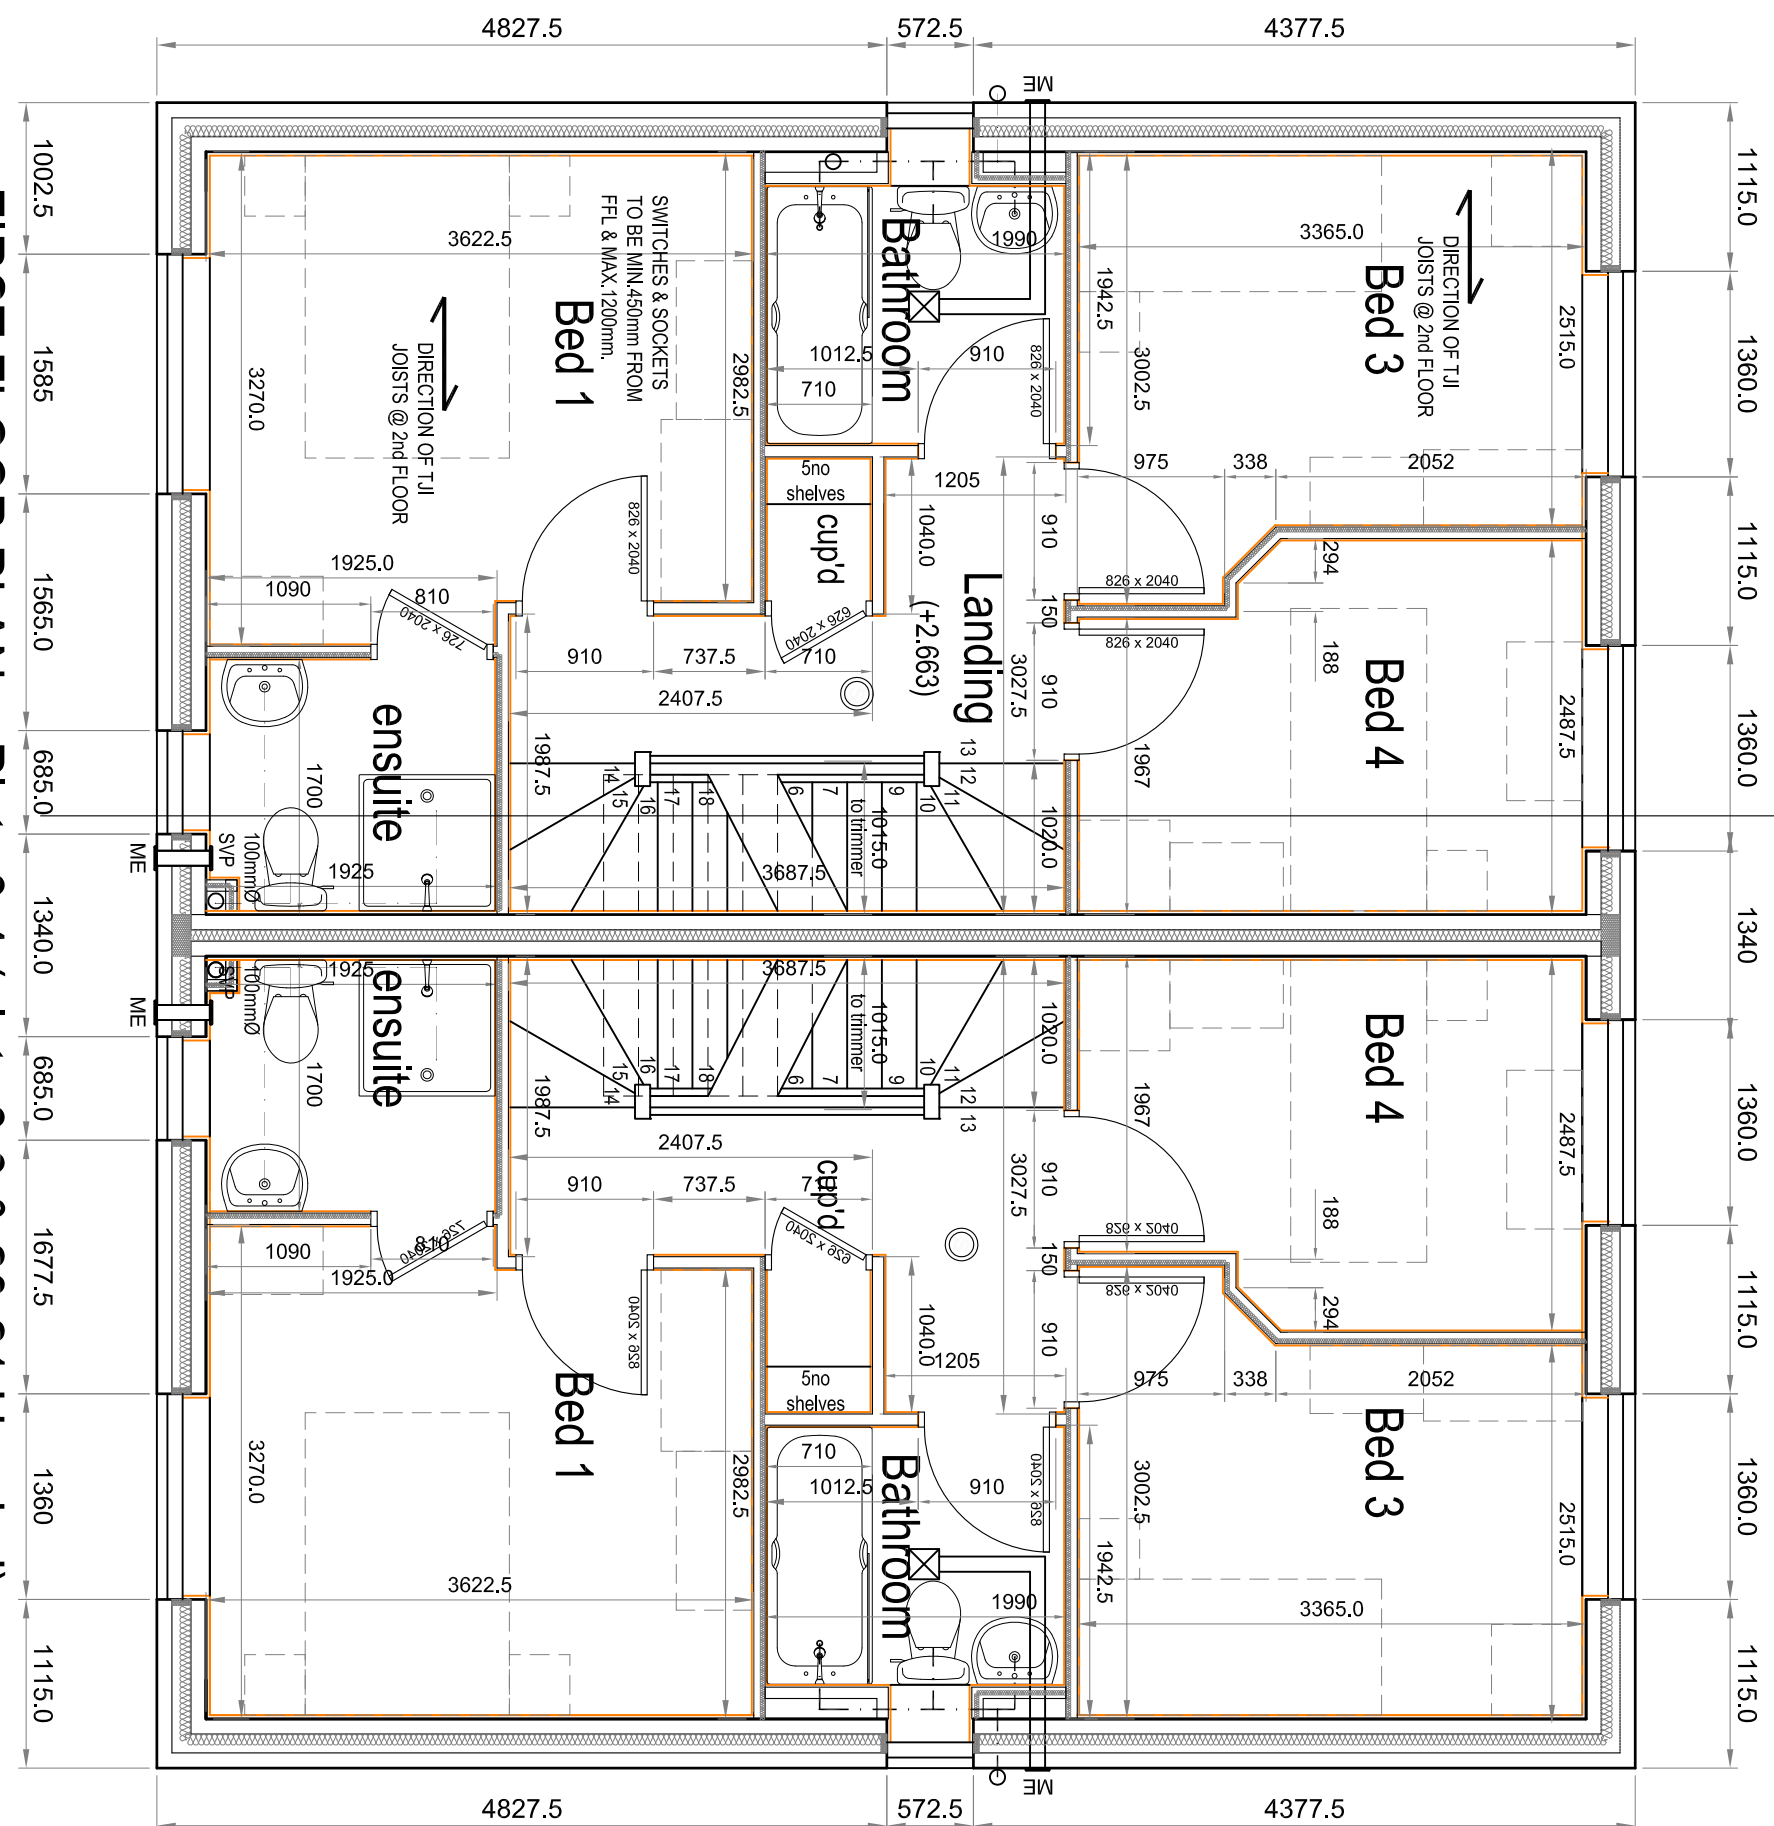

FIRST FLOOR PLAN - Plots 3-4 (plots 8-9 & 20-21 Handed)

NOTES
ALL DIMENSIONS TO BE CHECKED ON SITE PRIOR TO ANY MANUFACTURING OR FABRICATION AND ANY ANOMALIES TO BE BROUGHT TO THE ATTENTION OF THE ARCHITECT.

PRELIMINARY
Subject to Building
Regulation Approval

PROJECT
PROPOSED DEVELOPMENT
BOLTON HALL NURSING HOME
CARR HEAD LANE
ROTHERHAM
S63 8DA

CLIENT
MR ANDY HALL

DRAWING TITLE
PLOTS 3-4, 8-9 & 20-21

DRAWN	BLWORTHINGTON	DATE	05.12.2016
CHECKED		SCALE	1:100 ELES (A1)
APPROVED			

HOWARD & SEDDON A.R.I.B.A.
CHARTERED ARCHITECTS
64 WASHWAY ROAD,
SALE, CHESHIRE M33 7RE,
TEL No. 0161 - 973 8296
FAX No. 0161 - 962 3485
e-mail : admin@howardandseddons.co.uk

BUILDING REGULATIONS ISSUE

TO BE READ IN CONJUNCTION WITH STRUCTURAL DRAWINGS & CONSTRUCTION NOTES

12387 503 G