




Location Plan
Scale1:1250

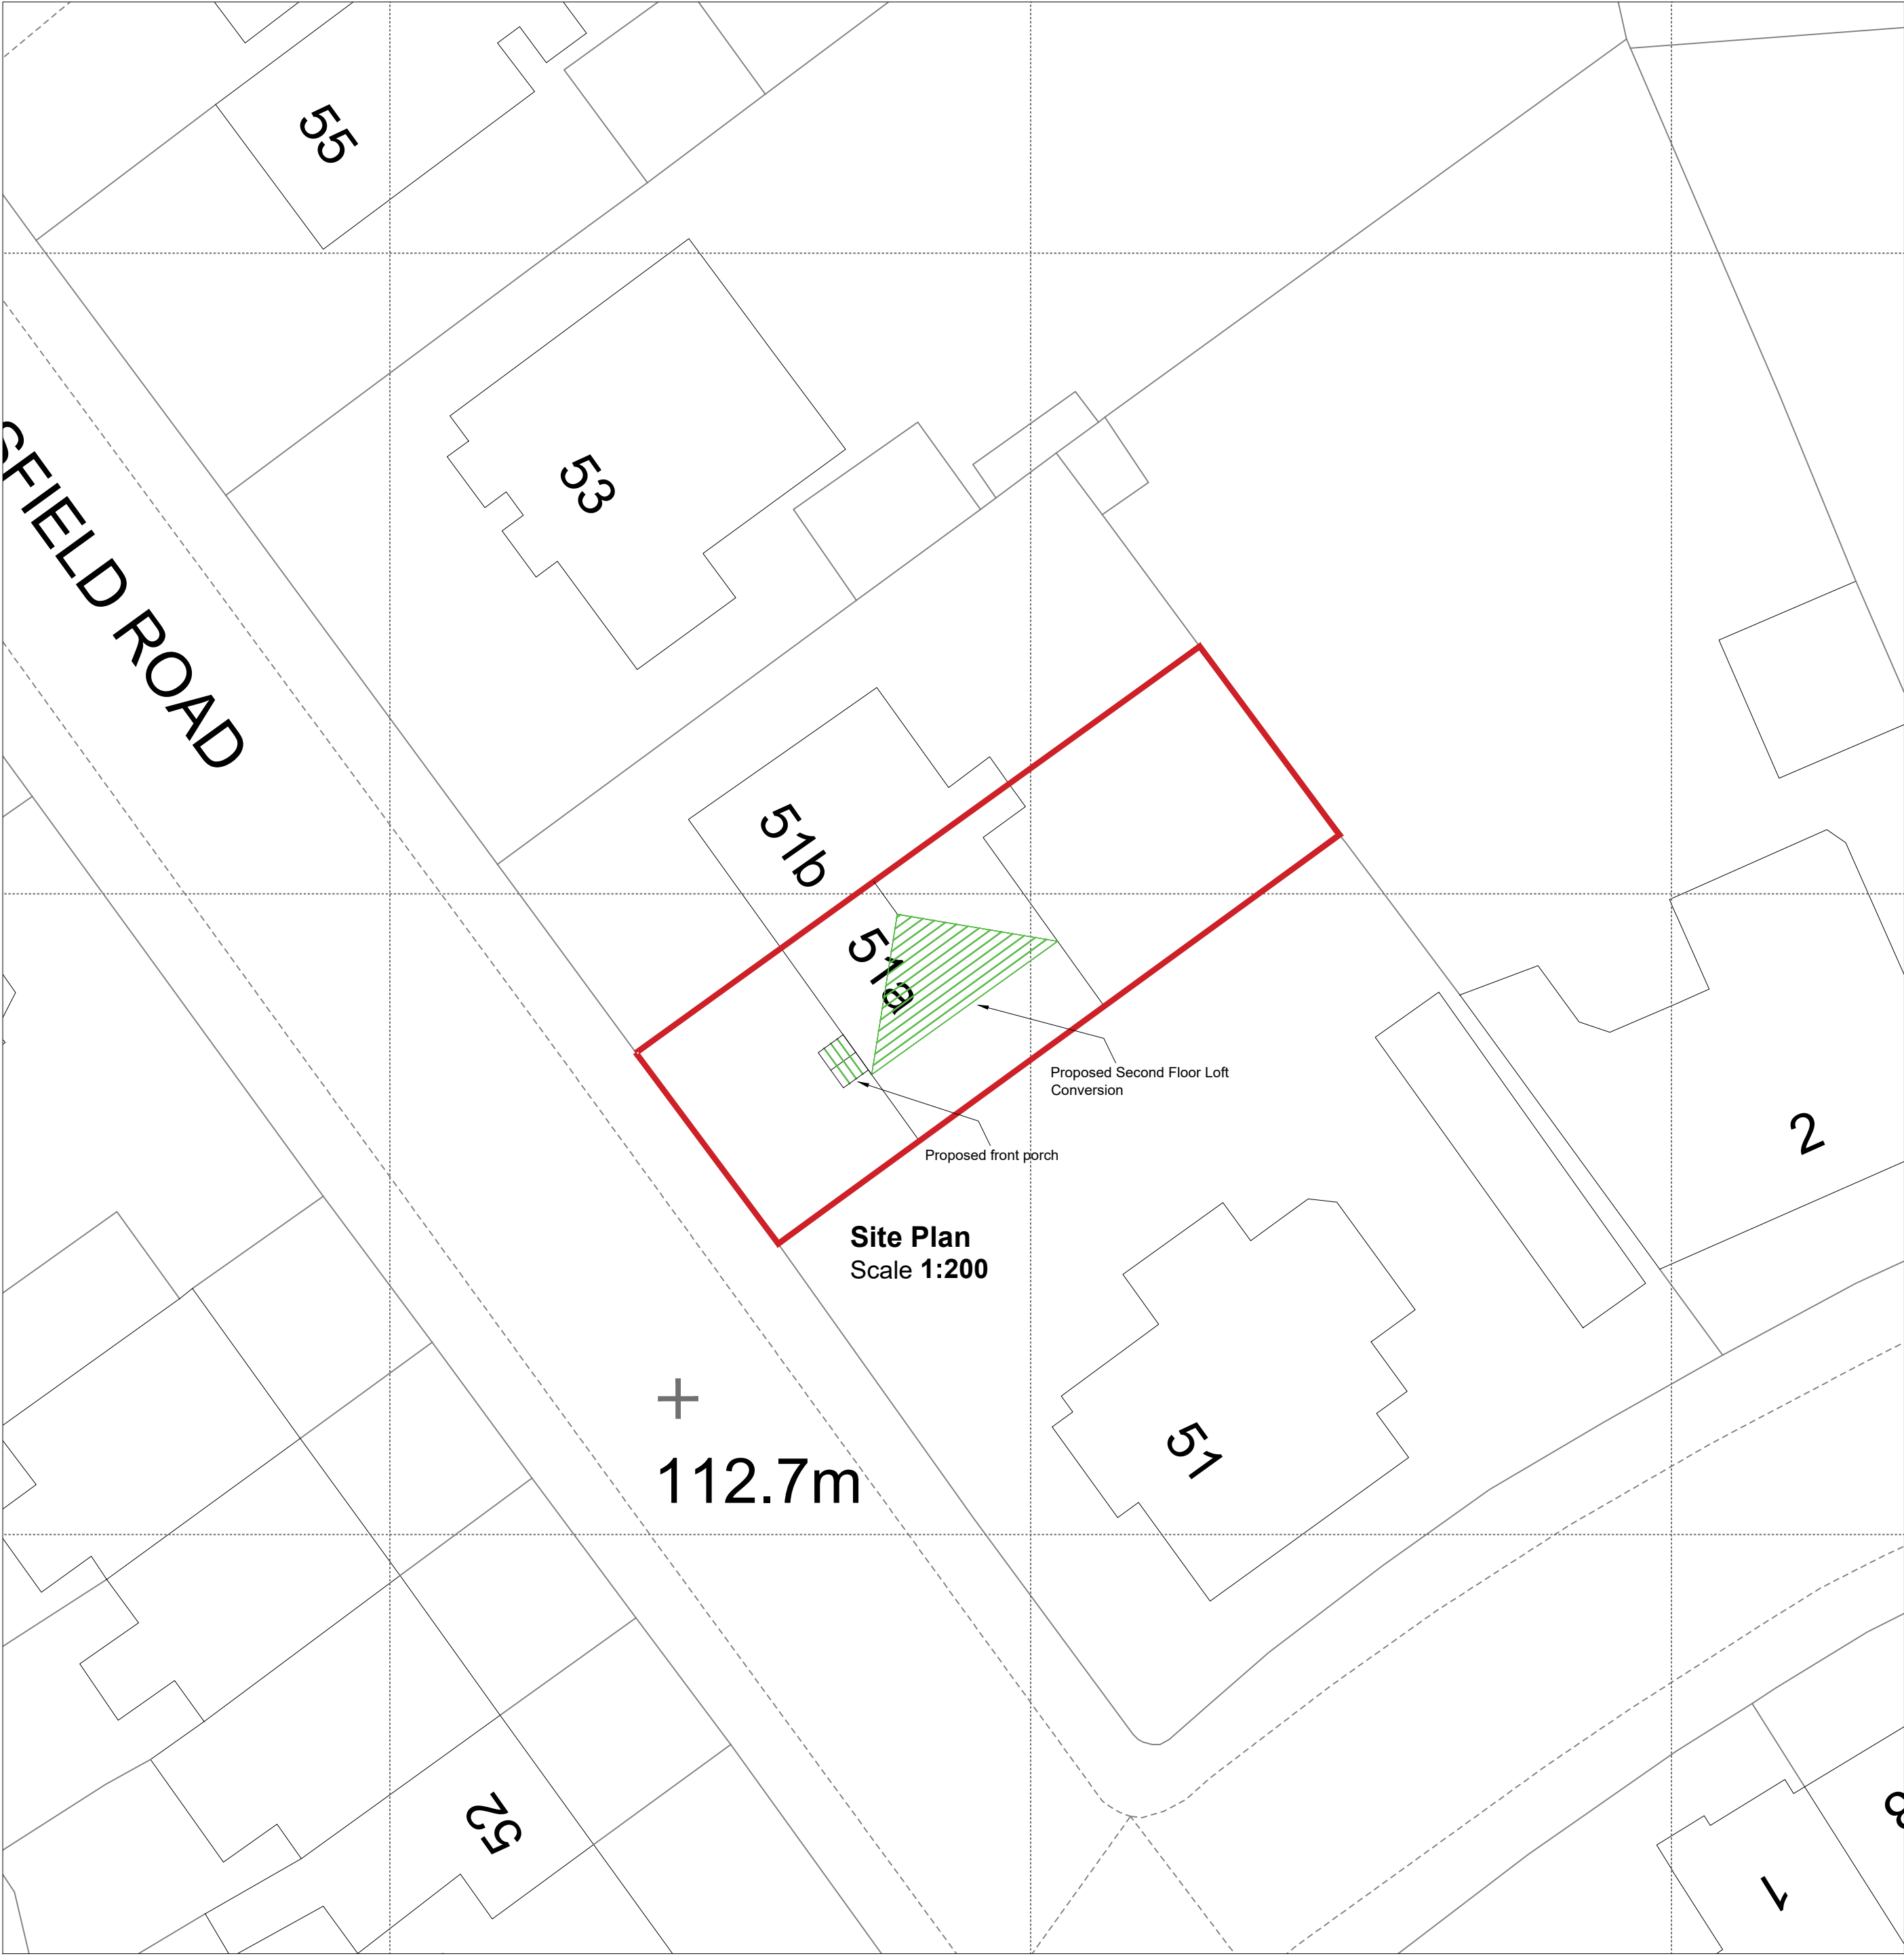

Hirst Architects
RIBA Chartered Practice

W: www.HirstArchitects.com
E: Office@HirstArchitects.com
T: 01226 491 777

THIS DRAWING/COPY AND ANY DESIGN THEREON IS PROTECTED BY COPYRIGHT AND IS THE PROPERTY OF HIRST ARCHITECTS LTD. IT IS TO BE USED ONLY FOR THE PURPOSE FOR WHICH IT WAS EXPRESSLY LOANED AND IS NOT TO BE COPIED IN ANY FORMAT. INFORMATION WITHIN THIS DRAWING IS NOT TO BE PASSED TO ANY THIRD PARTY WITHOUT PRIOR WRITTEN CONSENT. ALL MEASUREMENTS TO BE CHECKED ON SITE PRIOR TO CONSTRUCTION. DO NOT SCALE THIS DRAWING.



General orientation to be considered to be with North to the top of the page as shown above unless noted otherwise.

PROJECT DETAILS

CLIENT / APPLICANT
Dominic Bottomley

SITE ADDRESS
51a Huddersfield Road
S75 1DR

PROJECT STAGE
PLANNING

JOB NUMBER
HA-24-07

RIBA STAGE
3

DRAWING TITLE
01-Location Plan and Site Plan

REV
Original Issue

REV.	DESCRIPTION	DATE
--	First Issued.	2023
--		
--		

SCALE
VARIES

A.2

Hirst Architect LTD
Royal Institute of British Architects
Chartered Practice

Office@HirstArchitects.com
01226 491 777