




EAST ELEVATION

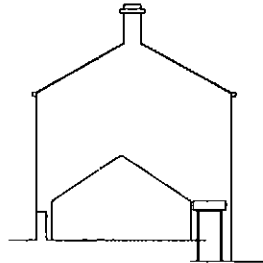

SOUTH ELEVATION

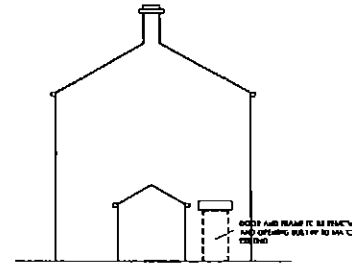

NORTH ELEVATION

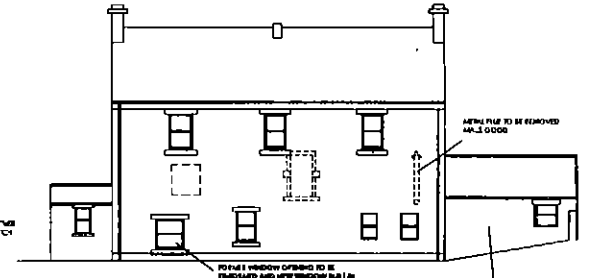


WEST ELEVATION


EXISTING WALLS TO BE REINFORCED AND NEW WINDOW BUILT UP TO MATCH EXISTING

EXISTING SINGLE STOREY ANNEX TO BE DEMOLISHED AND REBUILT WITH NEW CONSTRUCTION AND EDG OF SLABS SALVAGED FROM REINFORCED CONCRETE TO MATCH EXISTING

EXISTING WINDOW OPENING TO BE REINFORCED AND NEW WINDOW BUILT UP

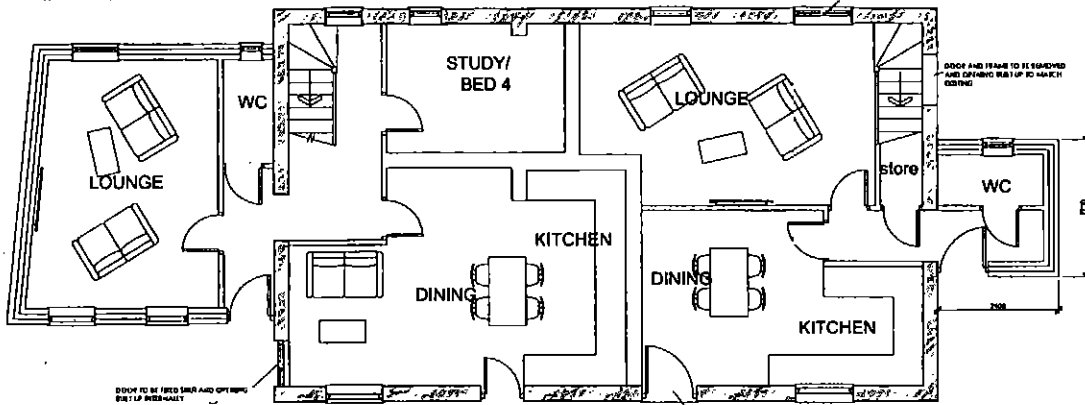

GROUND FLOOR PLAN

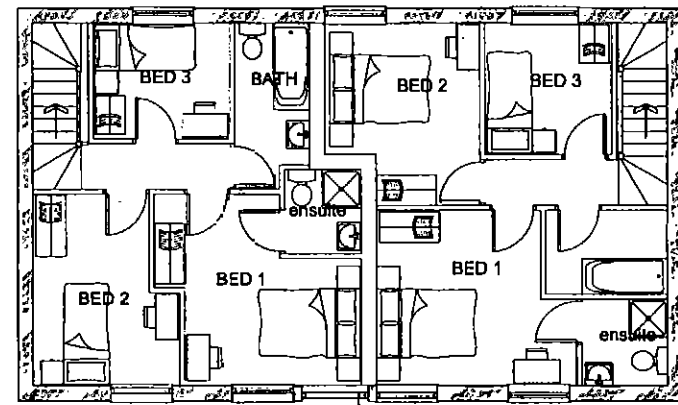

FIRST FLOOR PLAN

		8 MADISTON BUSINESS PARK WALKLEY ROAD, BARCLAY GREEN, BARNESLEY, S70 5ND Email: info@whiteaguspartnership.co.uk Web: www.whiteaguspartnership.co.uk		Phone: 01274 258461 Fax: 01274 258463	
ARCHITECTURAL SERVICES AND SURVEYORS					
Project: CONVERSION OF FORMER CHAPEL HADKLANE, HOVLANDSVAINE BARNESLEY, E38 7JU			Client: MR J SPENCER		
Drawing Title: PLANS AND ELEVATIONS AS PROPOSED			Date: JULY 2015		Scale: 1:50 & 1:100 @ A1
Date: 14/07/15			Ref: 14-073	Draw. No: 08	Sh.
Date	By	Description	Date	By	Description




NORTH ELEVATION




SOUTH ELEVATION




EAST ELEVATION

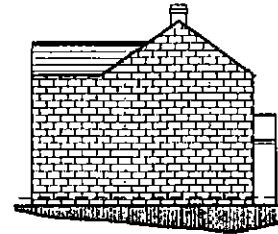

WEST ELEVATION


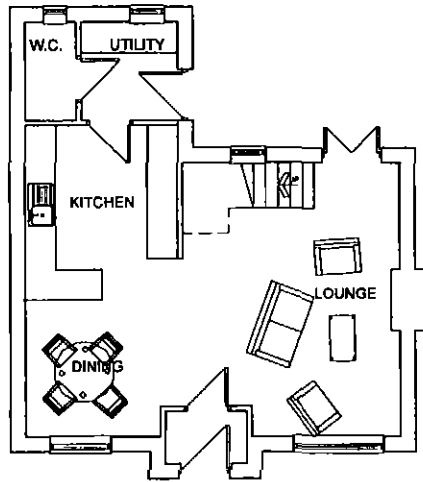


GROUND FLOOR PLAN

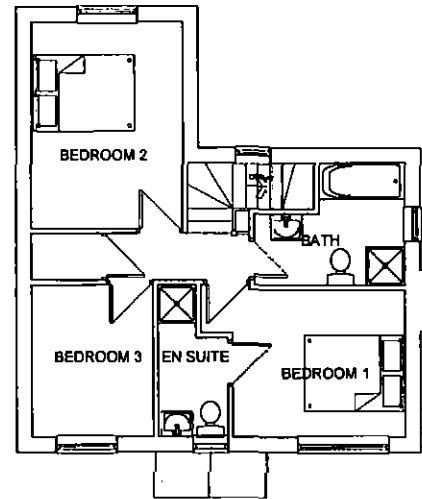

FIRST FLOOR PLAN

		8 MORSTON BUSINESS PARK, Phone 01228 25544 WINKLEY ROAD, BARROGH GREEN, Fax 01228 25555 BARNSELY, S7B 1HD Email: info@whiteagus.co.uk Web: www.whiteagus.co.uk			
ARCHITECTURAL SERVICES AND SURVEYORS		ARCHITECTURAL SERVICES AND SURVEYORS			
Project: PROPOSED DETACHED DWELLING HATCH LANE, HOYLANDSWAINE BARNSELY, S36 7JJ		Client: MR J. SPENDER			
Drawing Title: PLANS AND ELEVATIONS AS PROPOSED		Date: MARCH 2015	Scale: 1:50 @ A1		
Ref: 14-073		Dwg No: 07	Rev: 01		
Date	Scale	Description	Date	Scale	Description

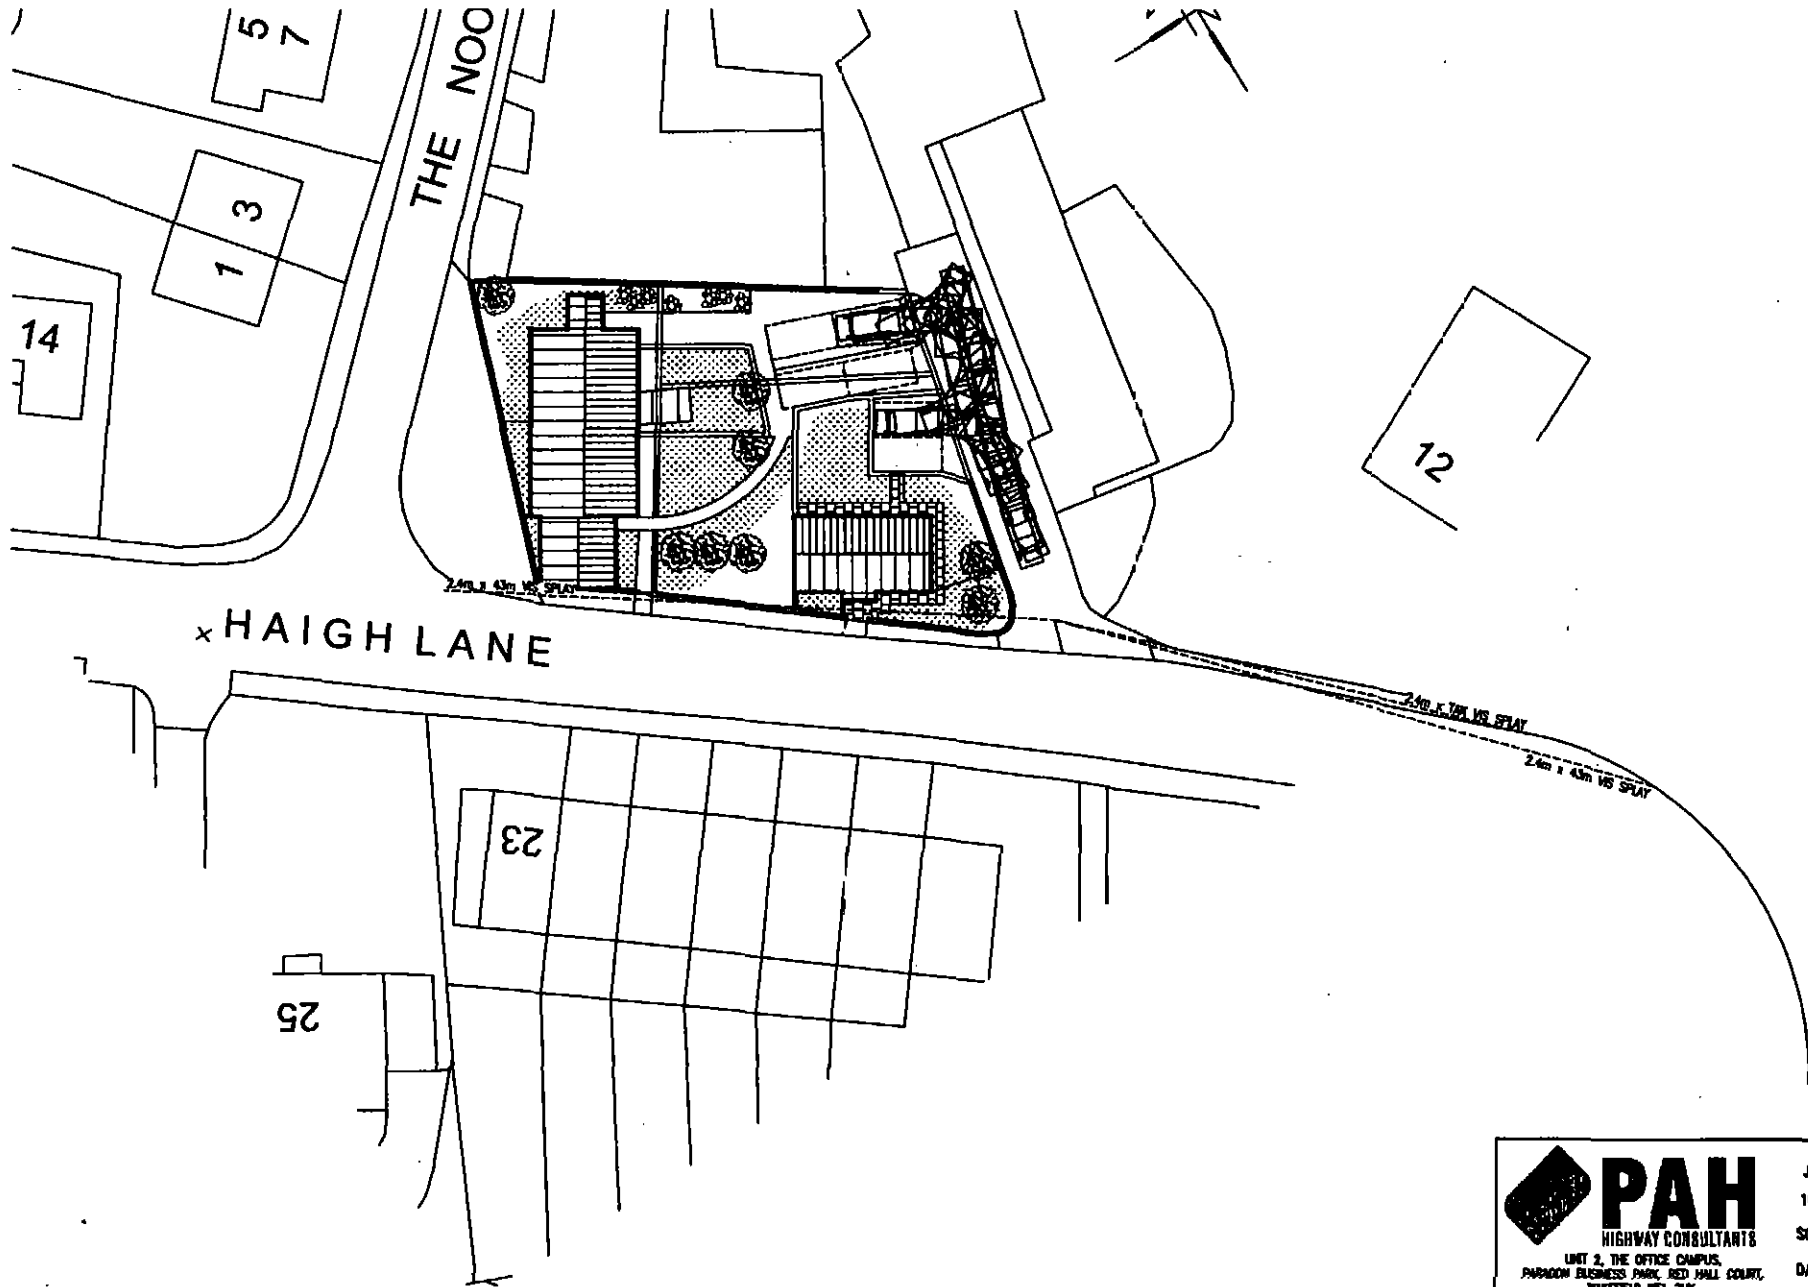 


GENERAL NOTES:


- THIS DRAWING SHOWS THE PROPOSED DESIGN ONLY AND IS SUBJECT TO LOCAL AUTHORITY APPROVAL. THIS DRAWING SHOULD NOT BE SCALED FOR SETTING OUT PURPOSES.
- THIS DRAWING IS BASED ON ORDNANCE SURVEY DATA PROVIDED BY OTHERS.

	PAH	JOB	DWG	REV
	HIGHWAY CONSULTANTS	1037	01	
	UNIT 2, THE OFFICE CAMPUS, PARADISE BUSINESS PARK, RED HALL COURT, WAKEFIELD WF1 2UY	SCALE:	1:500 @A1	
		DATE:	July 2015	


HOYLANDSWAINE METHODIST CHURCH

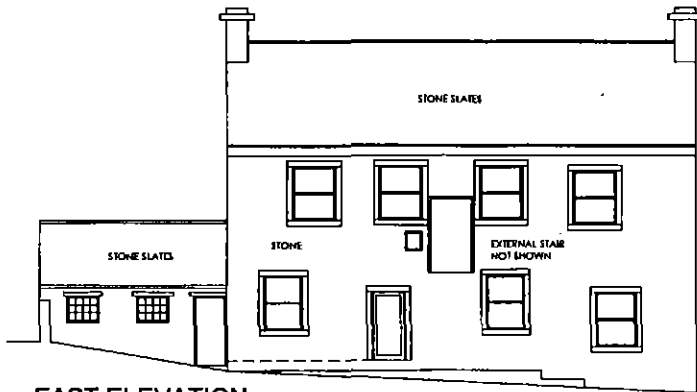


EAST ELEVATION

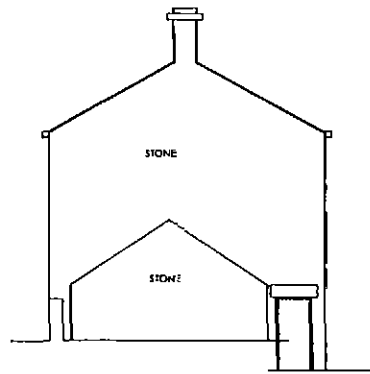


SOUTH ELEVATION

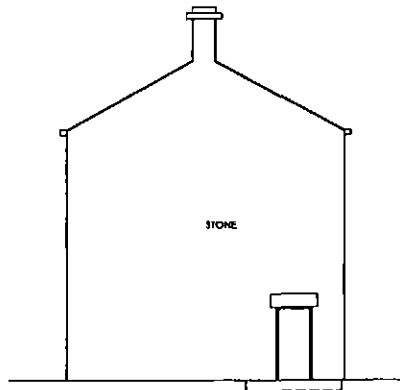


NORTH ELEVATION

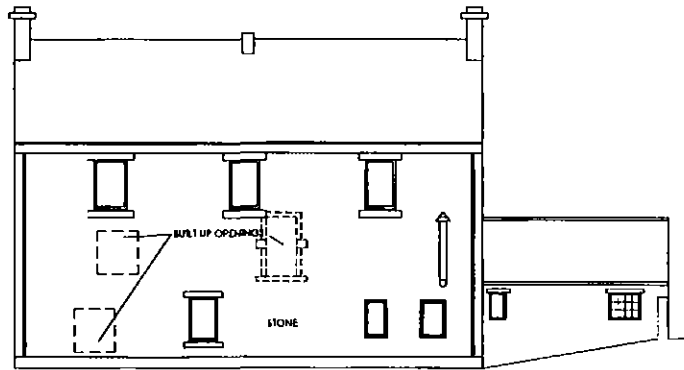

WEST ELEVATION

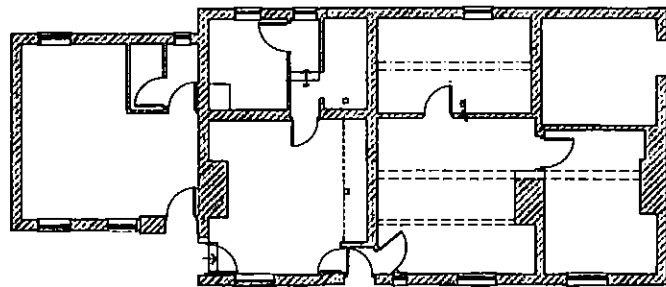

GROUND FLOOR PLAN
Existing apartment

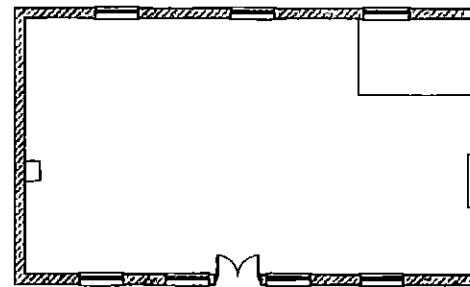

FIRST FLOOR PLAN
Vacant hall with tiered floor

		8 NEWTON BUSINESS PARK 10000 ROAD, BARUGH GREEN BARNWELL, ST9 1HQ Email: info@whiteaguspartnership.co.uk Web: www.whiteaguspartnership.co.uk		Phone: 01228 208402 Fax: 01228 263030	
		ARCHITECTURAL SERVICES AND SURVEYORS		Client: MR J. SPENCER	
Project: CONVERSION OF FORMER CHAPEL TO DWELLINGS, HAYDOLANE HORTLANDSWAYE, B30 7AJ		Date: JAN 2015		Scale: 1:100 @ A2	
Drawing Title: PLANS AND ELEVATIONS AS EXISTING		Ref: 14-073		Draw No: 01	
Date: 14-07-15		Date: 14-07-15		Description: AS EXISTING	