




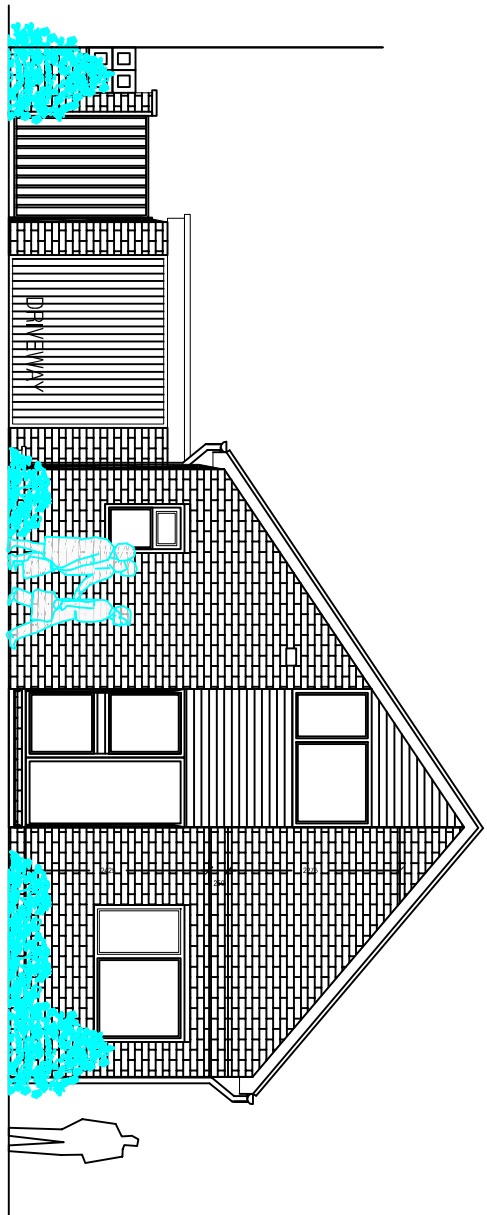


Existing Front Elevation

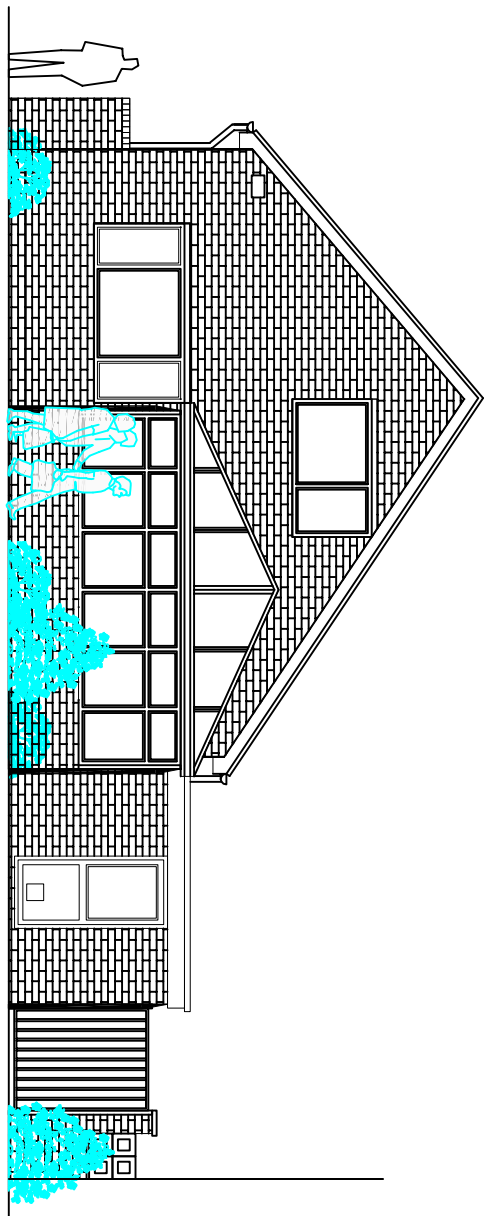

Existing Rear Elevation

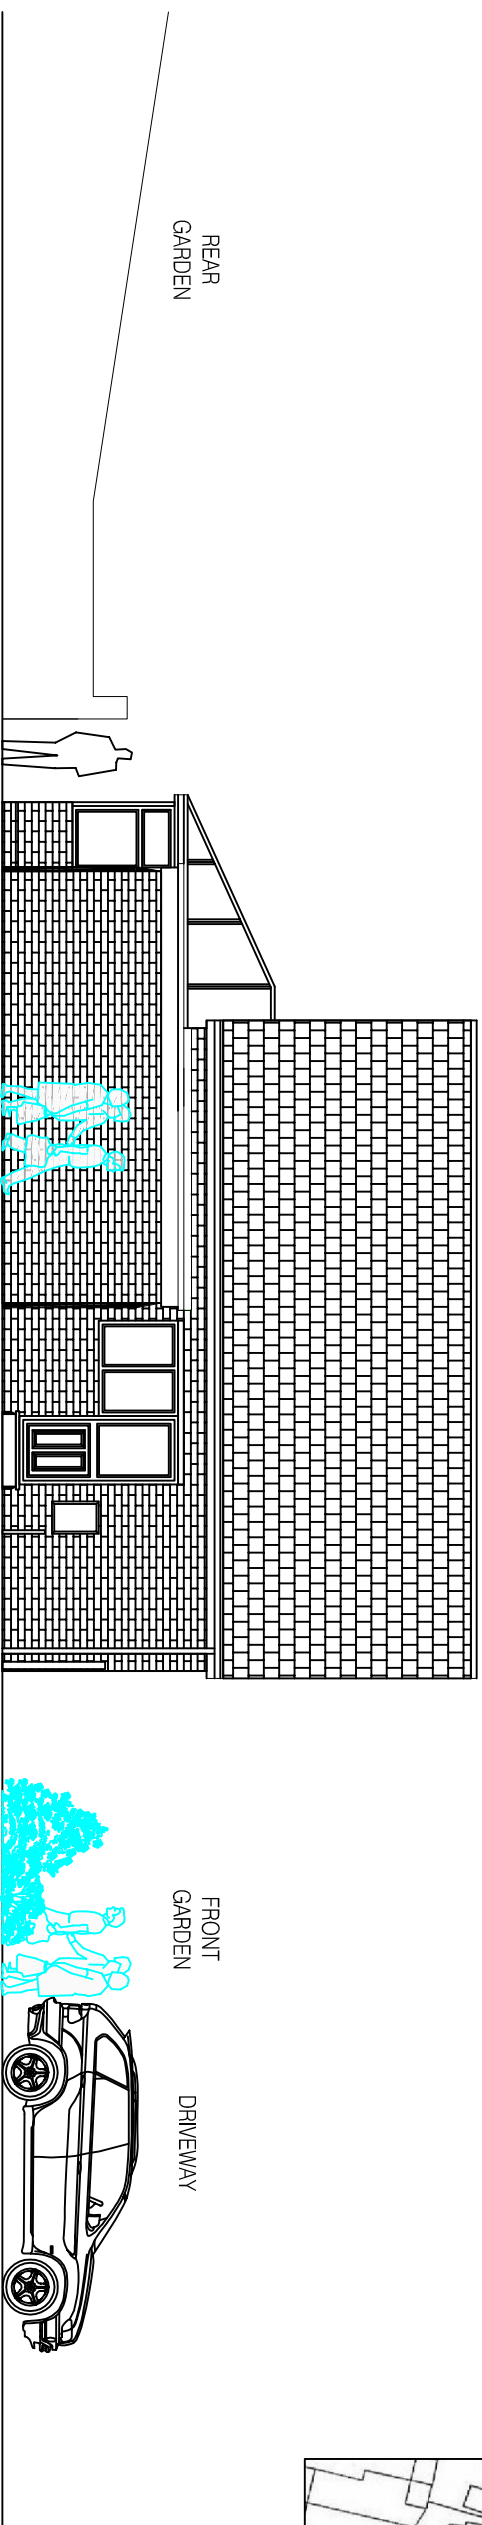


Existing Side Elevation

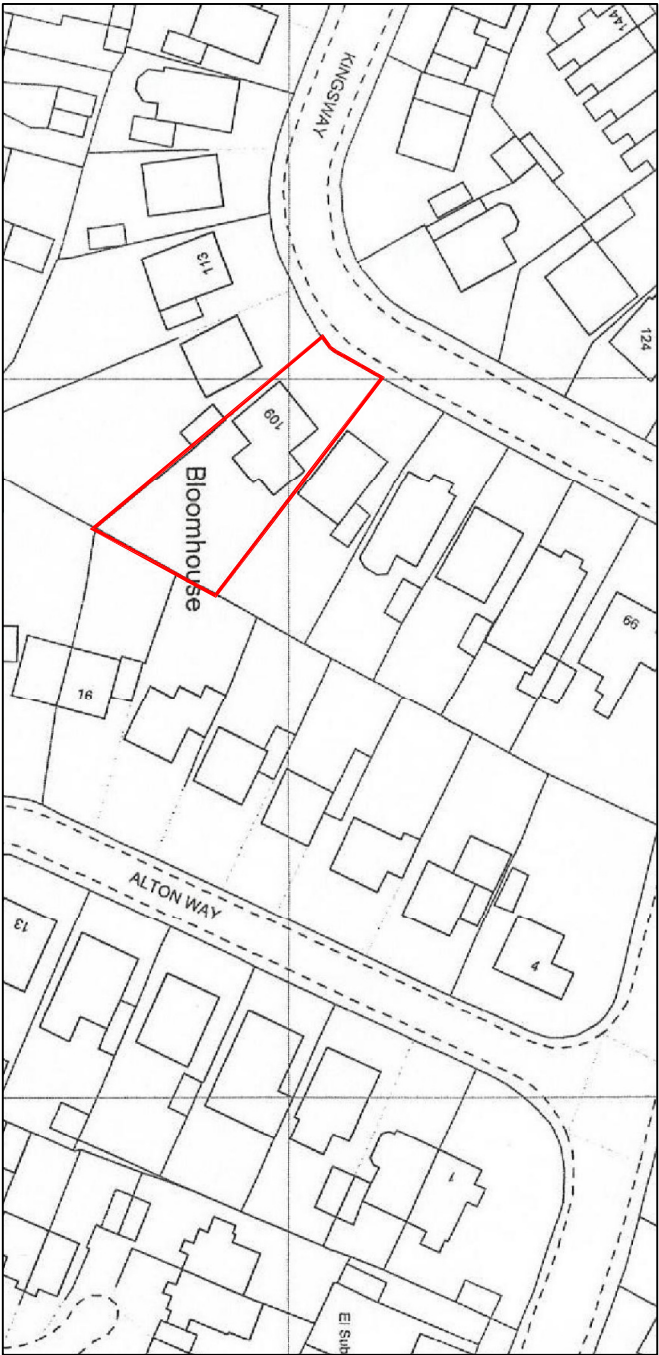


Site location plan
@1:1000 scale




45 DEGREE SIGHT LINES FROM
REAR WINDOW

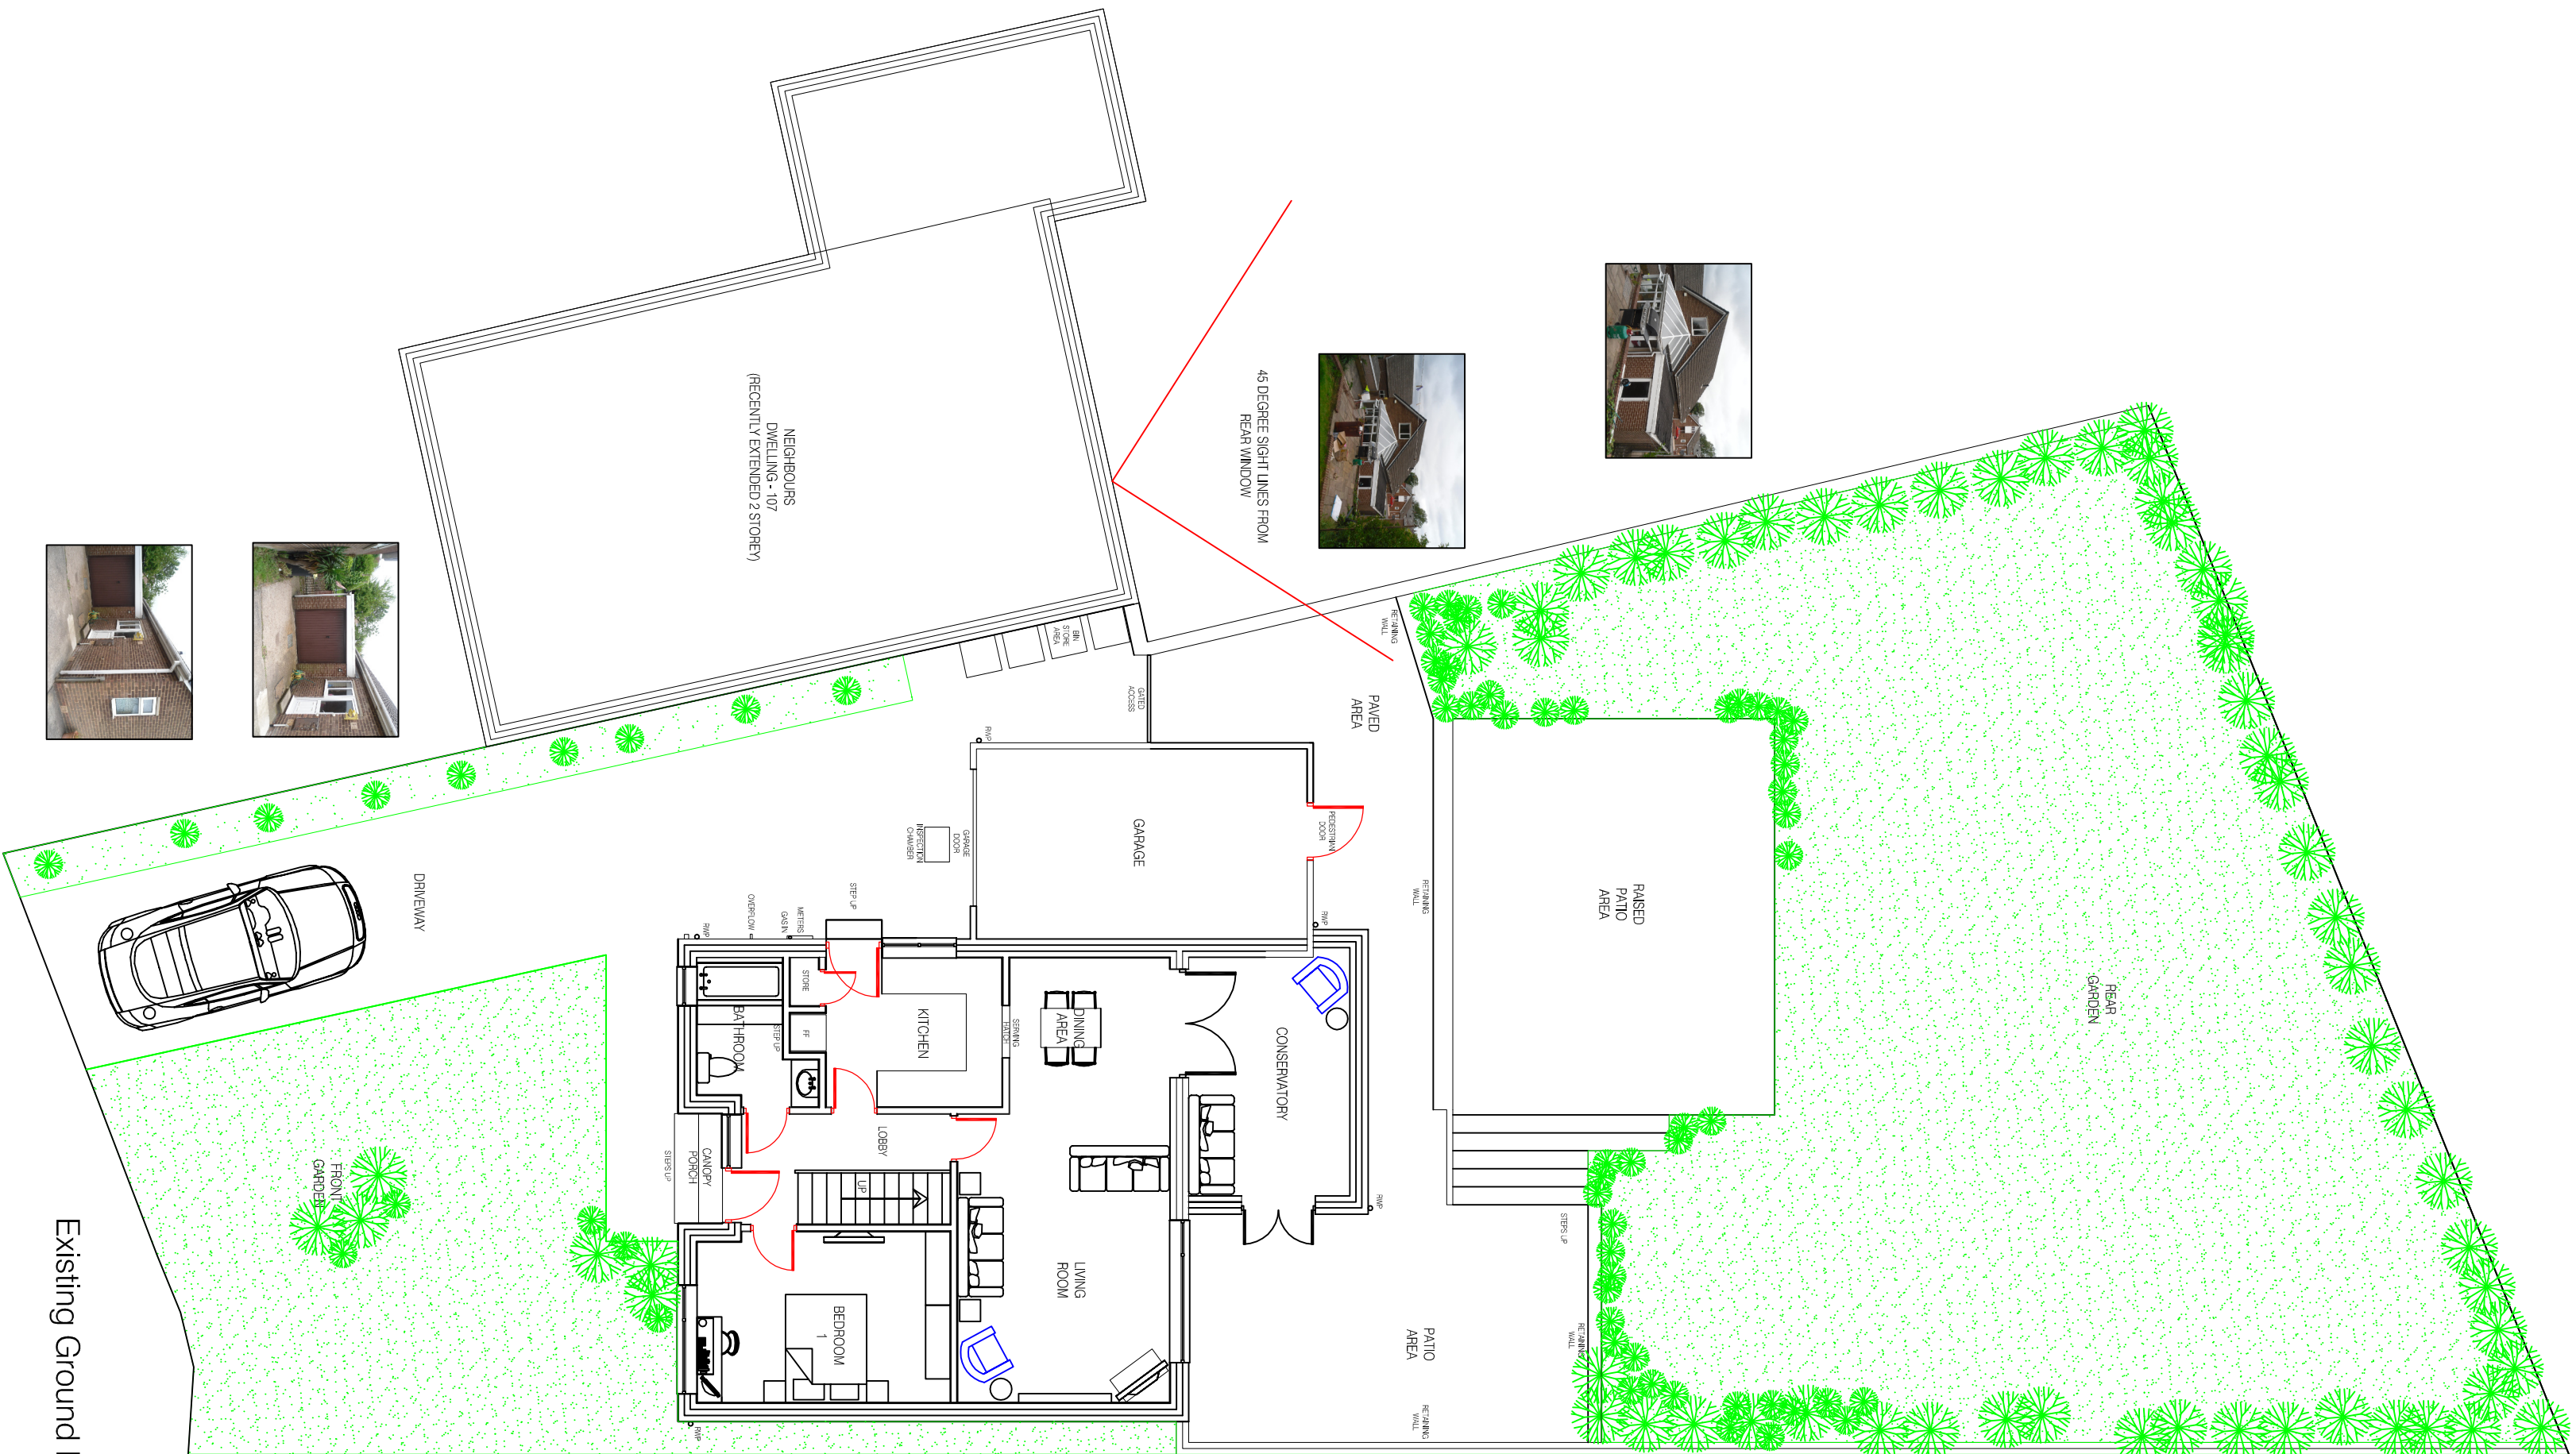



Existing Ground Floor Plan and Site Plan

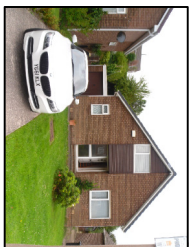



Existing First Floor Plan

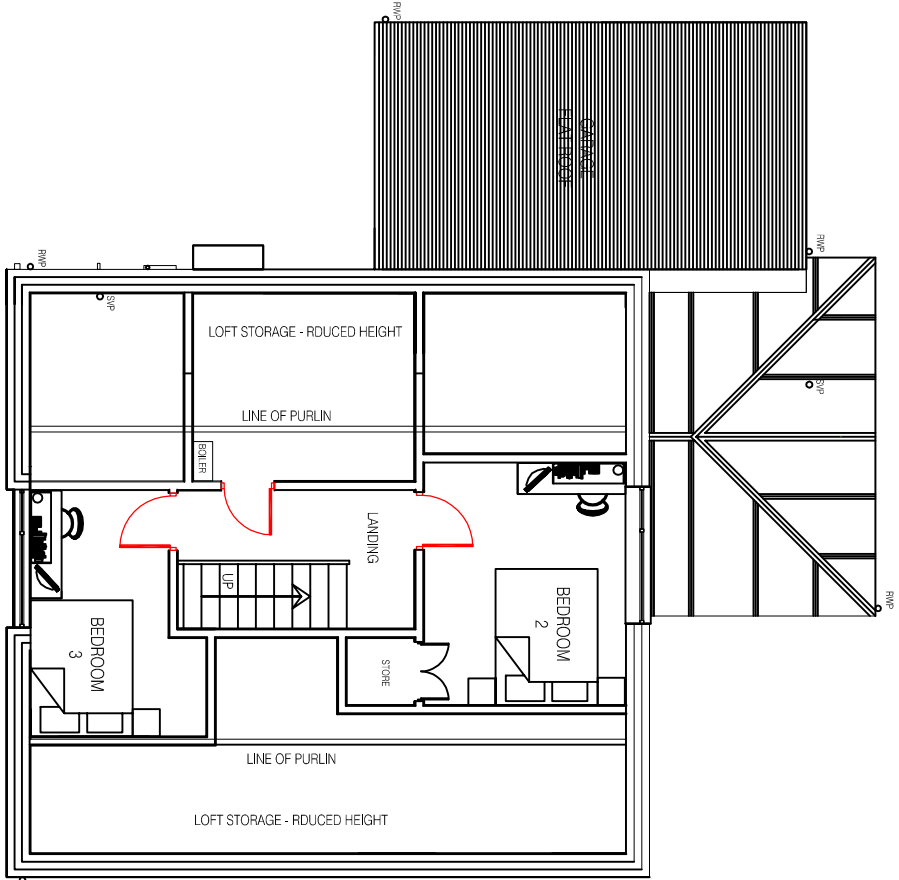

Existing Roof Plan

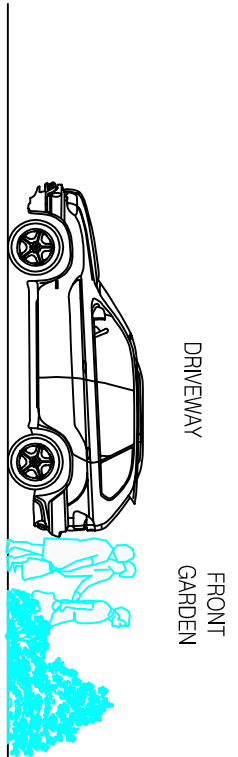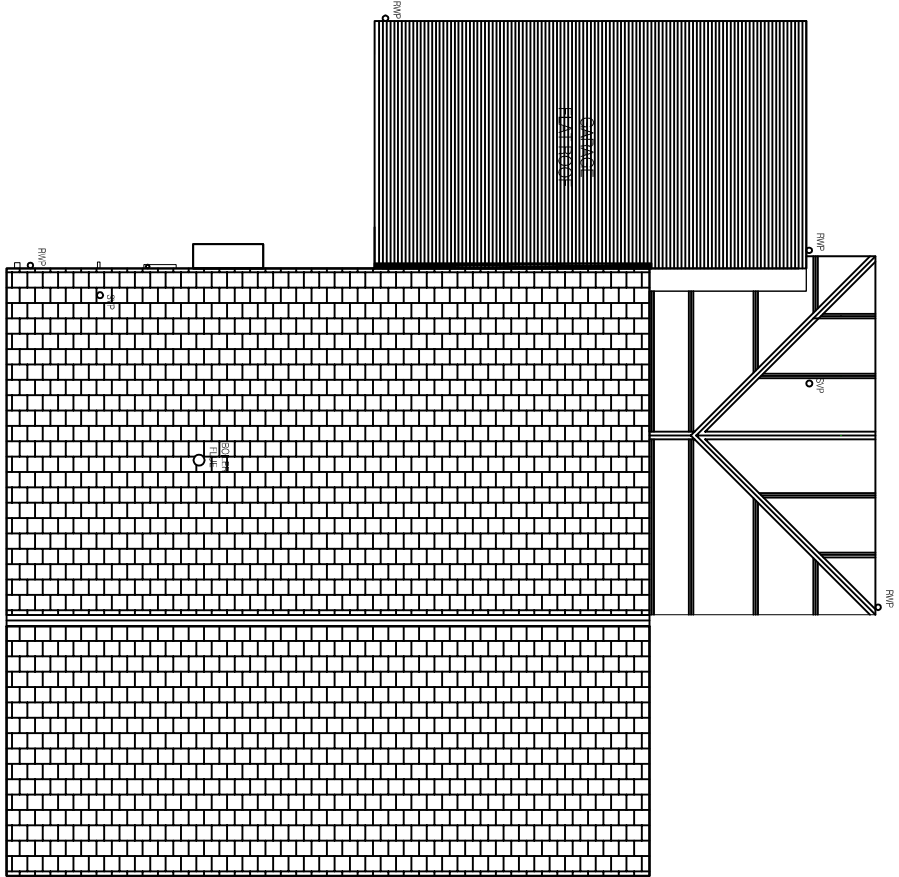

Existing Side Elevation

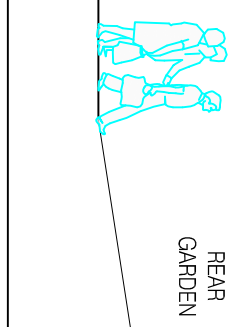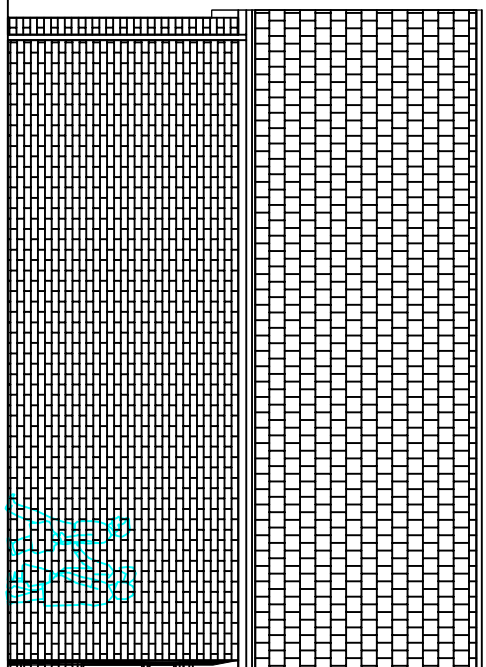

- architectural design
- planning & Building Regulations
- landscape architecture
- 3D visualisation & model making

CLIENT
MR. GLYNN WOOD

109, KINGSWAY, MAPPLEWELL,
BARNSELEY
S75 6EU

DRAWING OF
PROPOSED EXTENSION TO DWELLING
REAR 2. STOREY & SIDE SINGLE STOREY
REMOVAL OF EXISTING CONSERVATORY
& GARAGE & INTERNAL ALTERATIONS
STONE PORCH TO FRONT
EXISTING PLANS & ELEVATIONS

drawing no	rev	date
DWG-001	-	AUG-2020
scale	drawn	checked by
1:100@A1	SMT	CW
		checked date
		AUG-2020