




Existing Ground Floor Plan

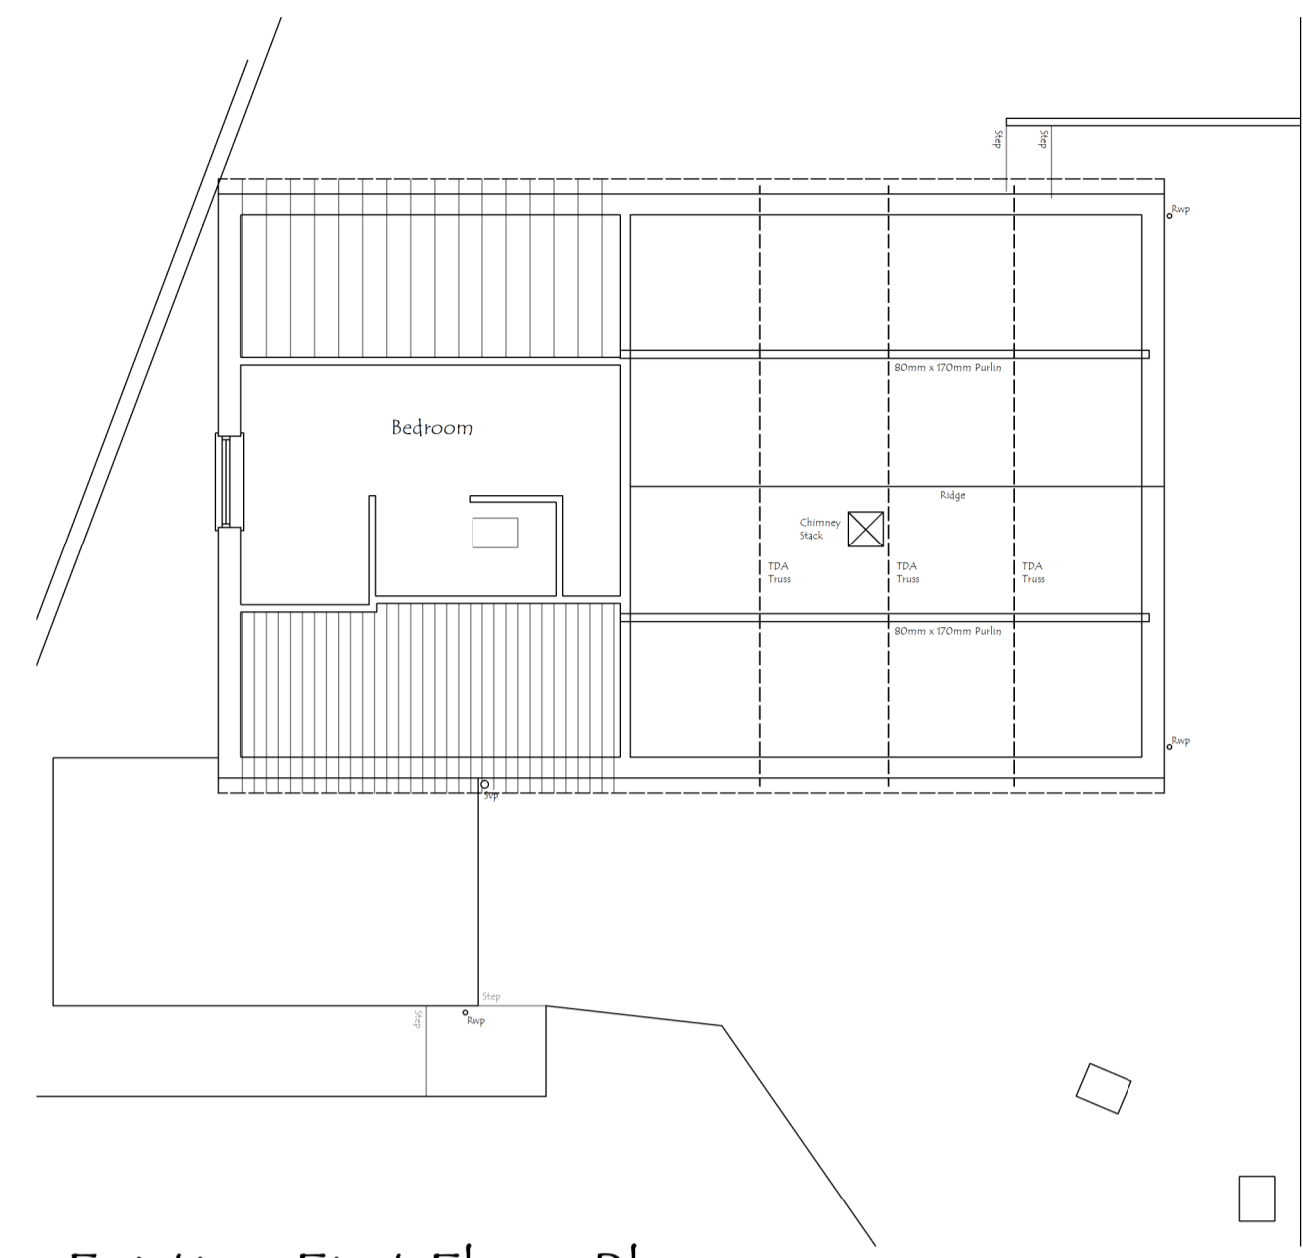


Existing First Floor Plan

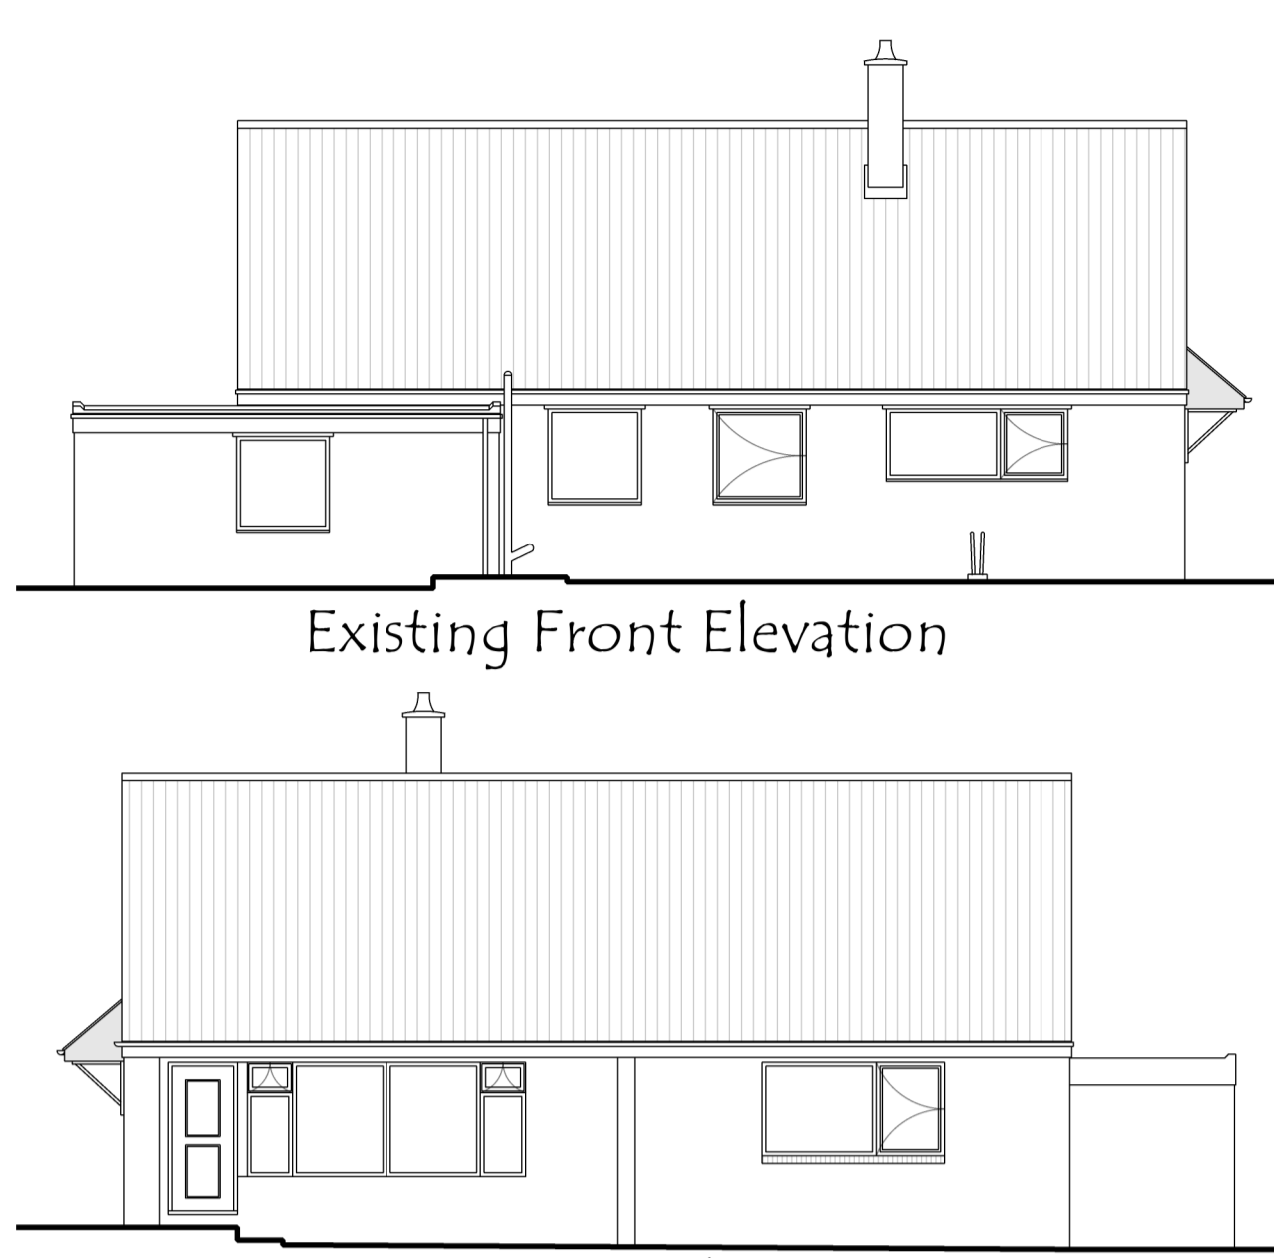


Existing Front Elevation

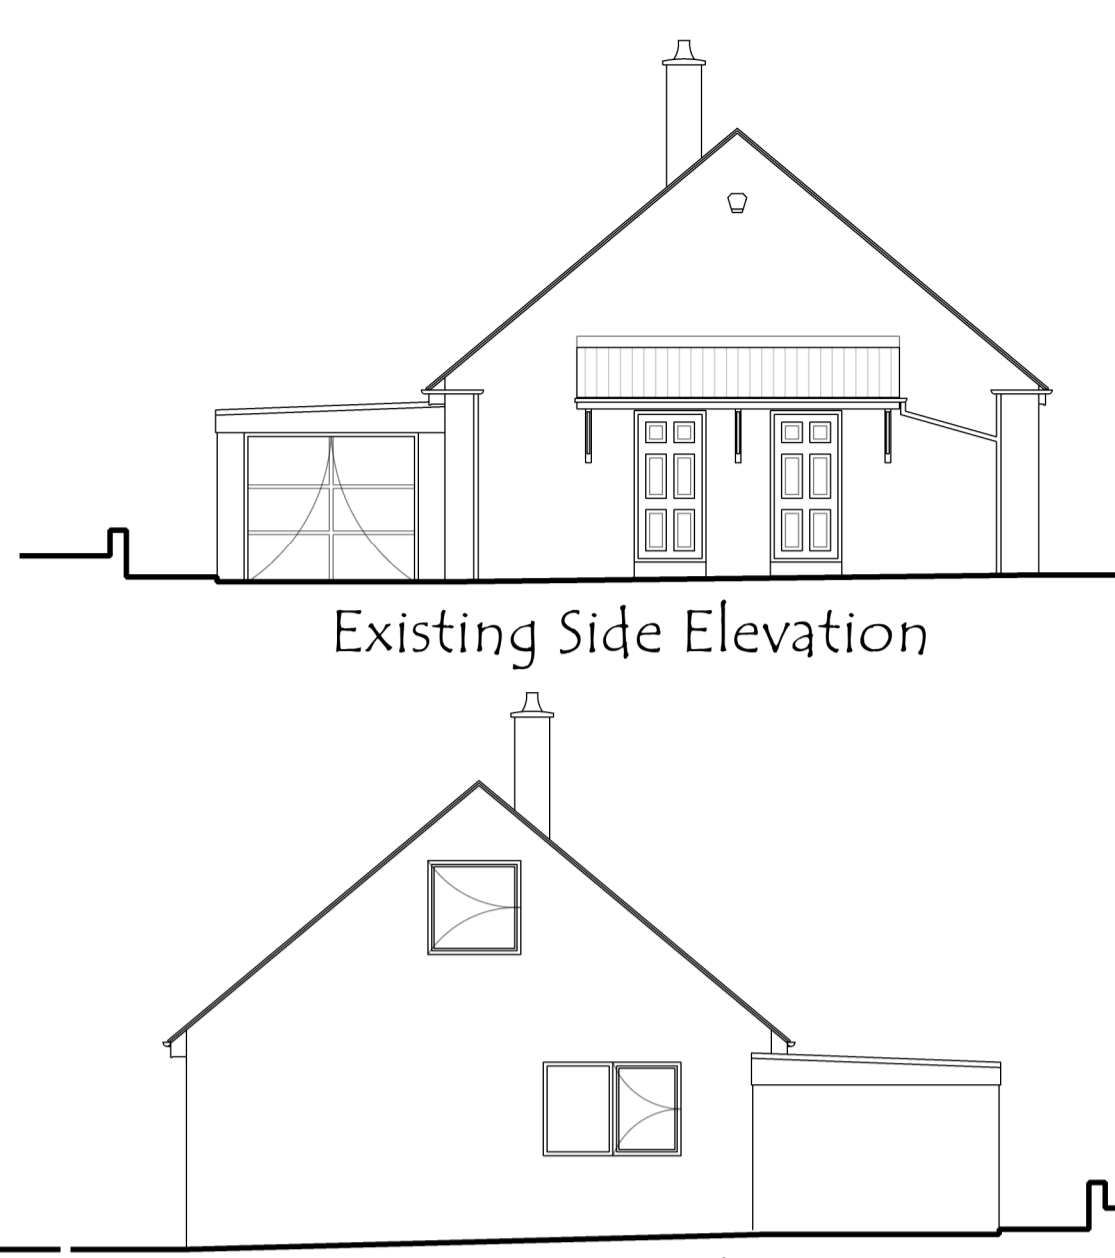

Existing Side Elevation

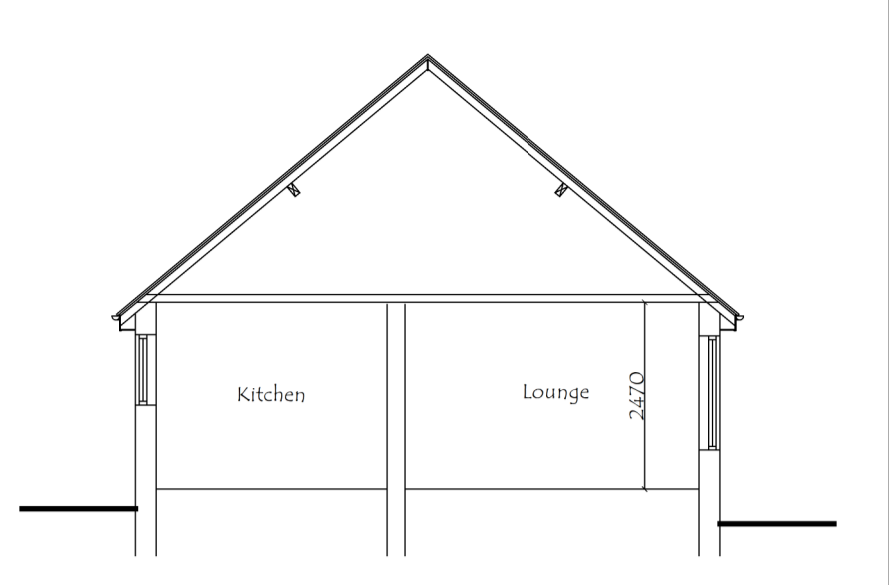

Existing Section

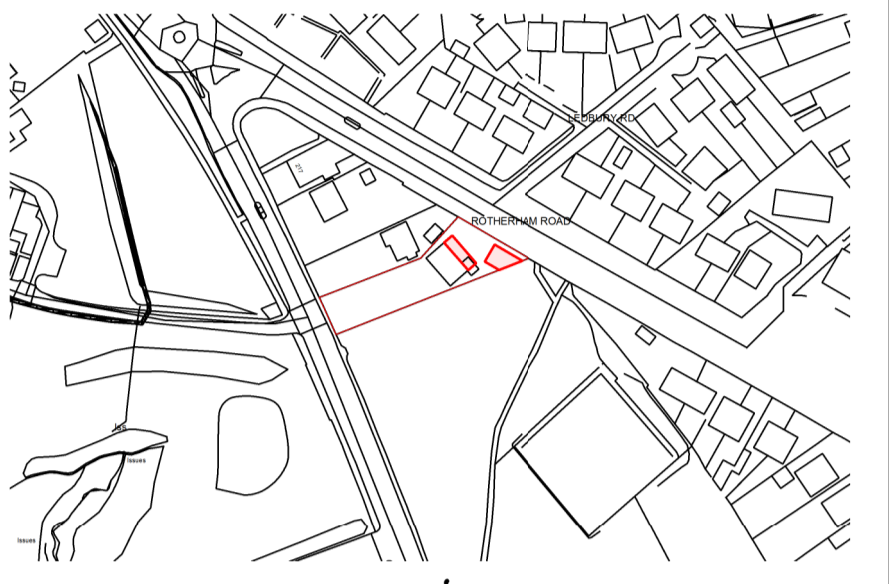


Location Plan 1:2500




Proposed Front Elevation




Proposed Side Elevation

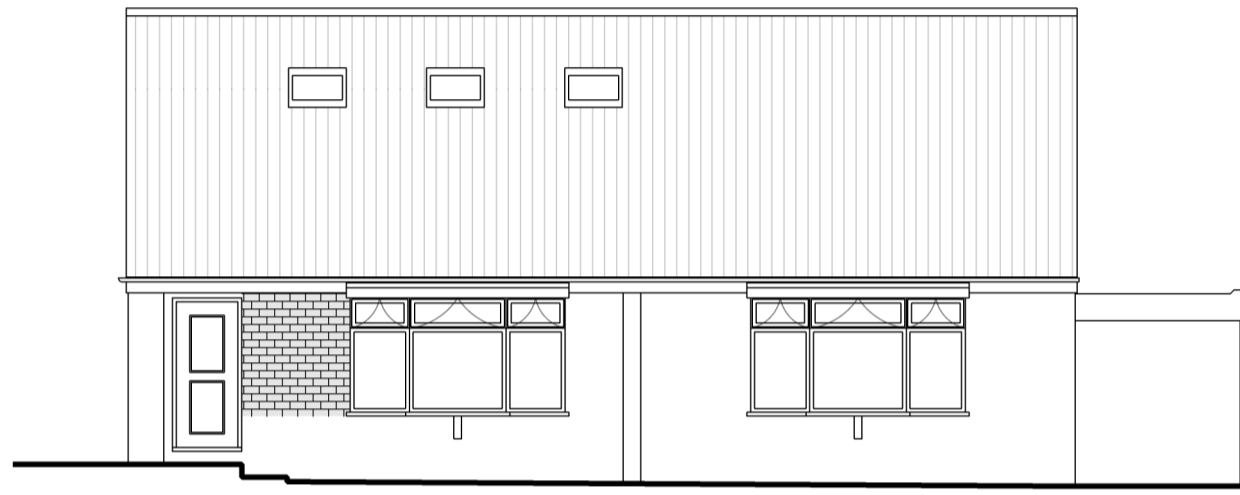


Proposed Rear Elevation

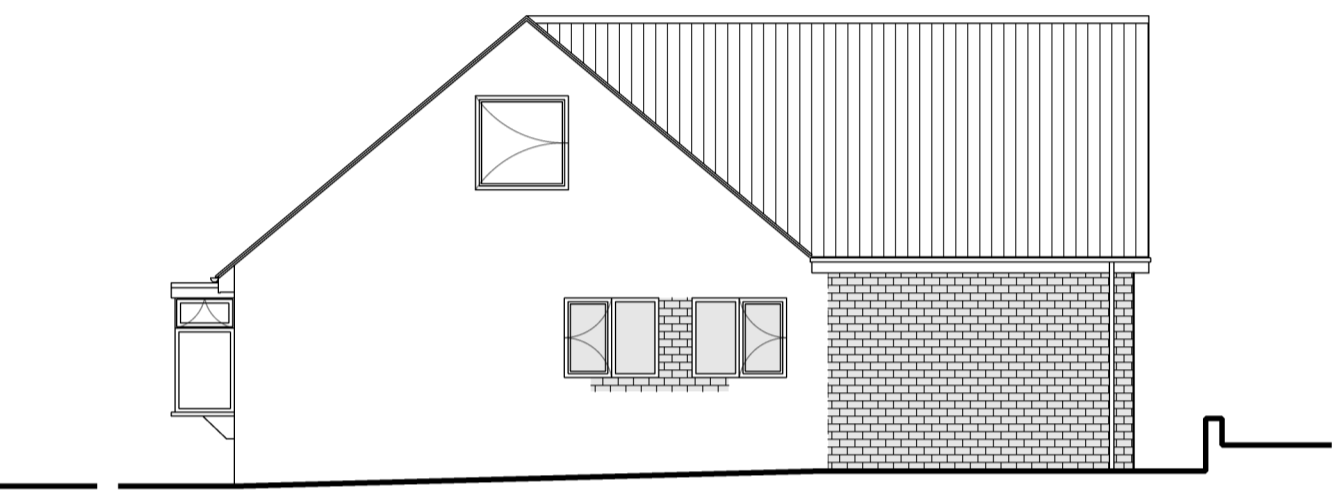


Proposed Side Elevation

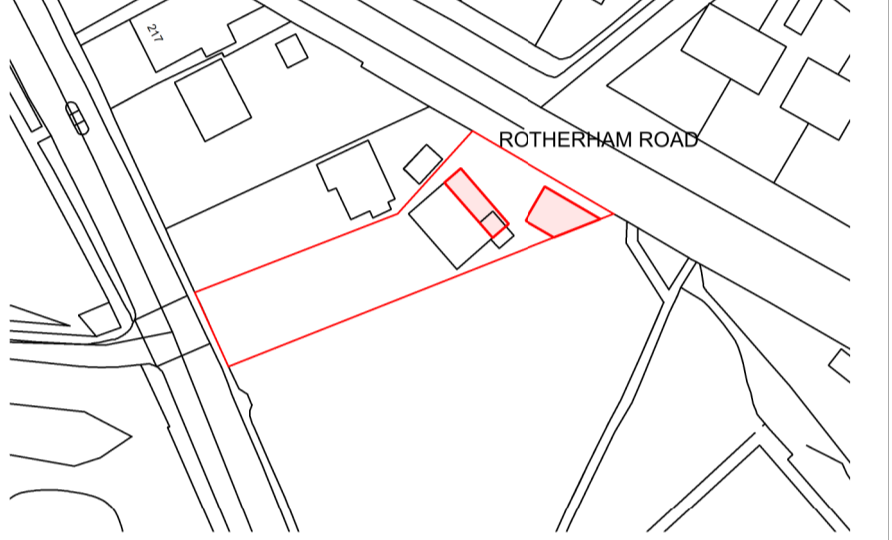

Site Plan 1:1250

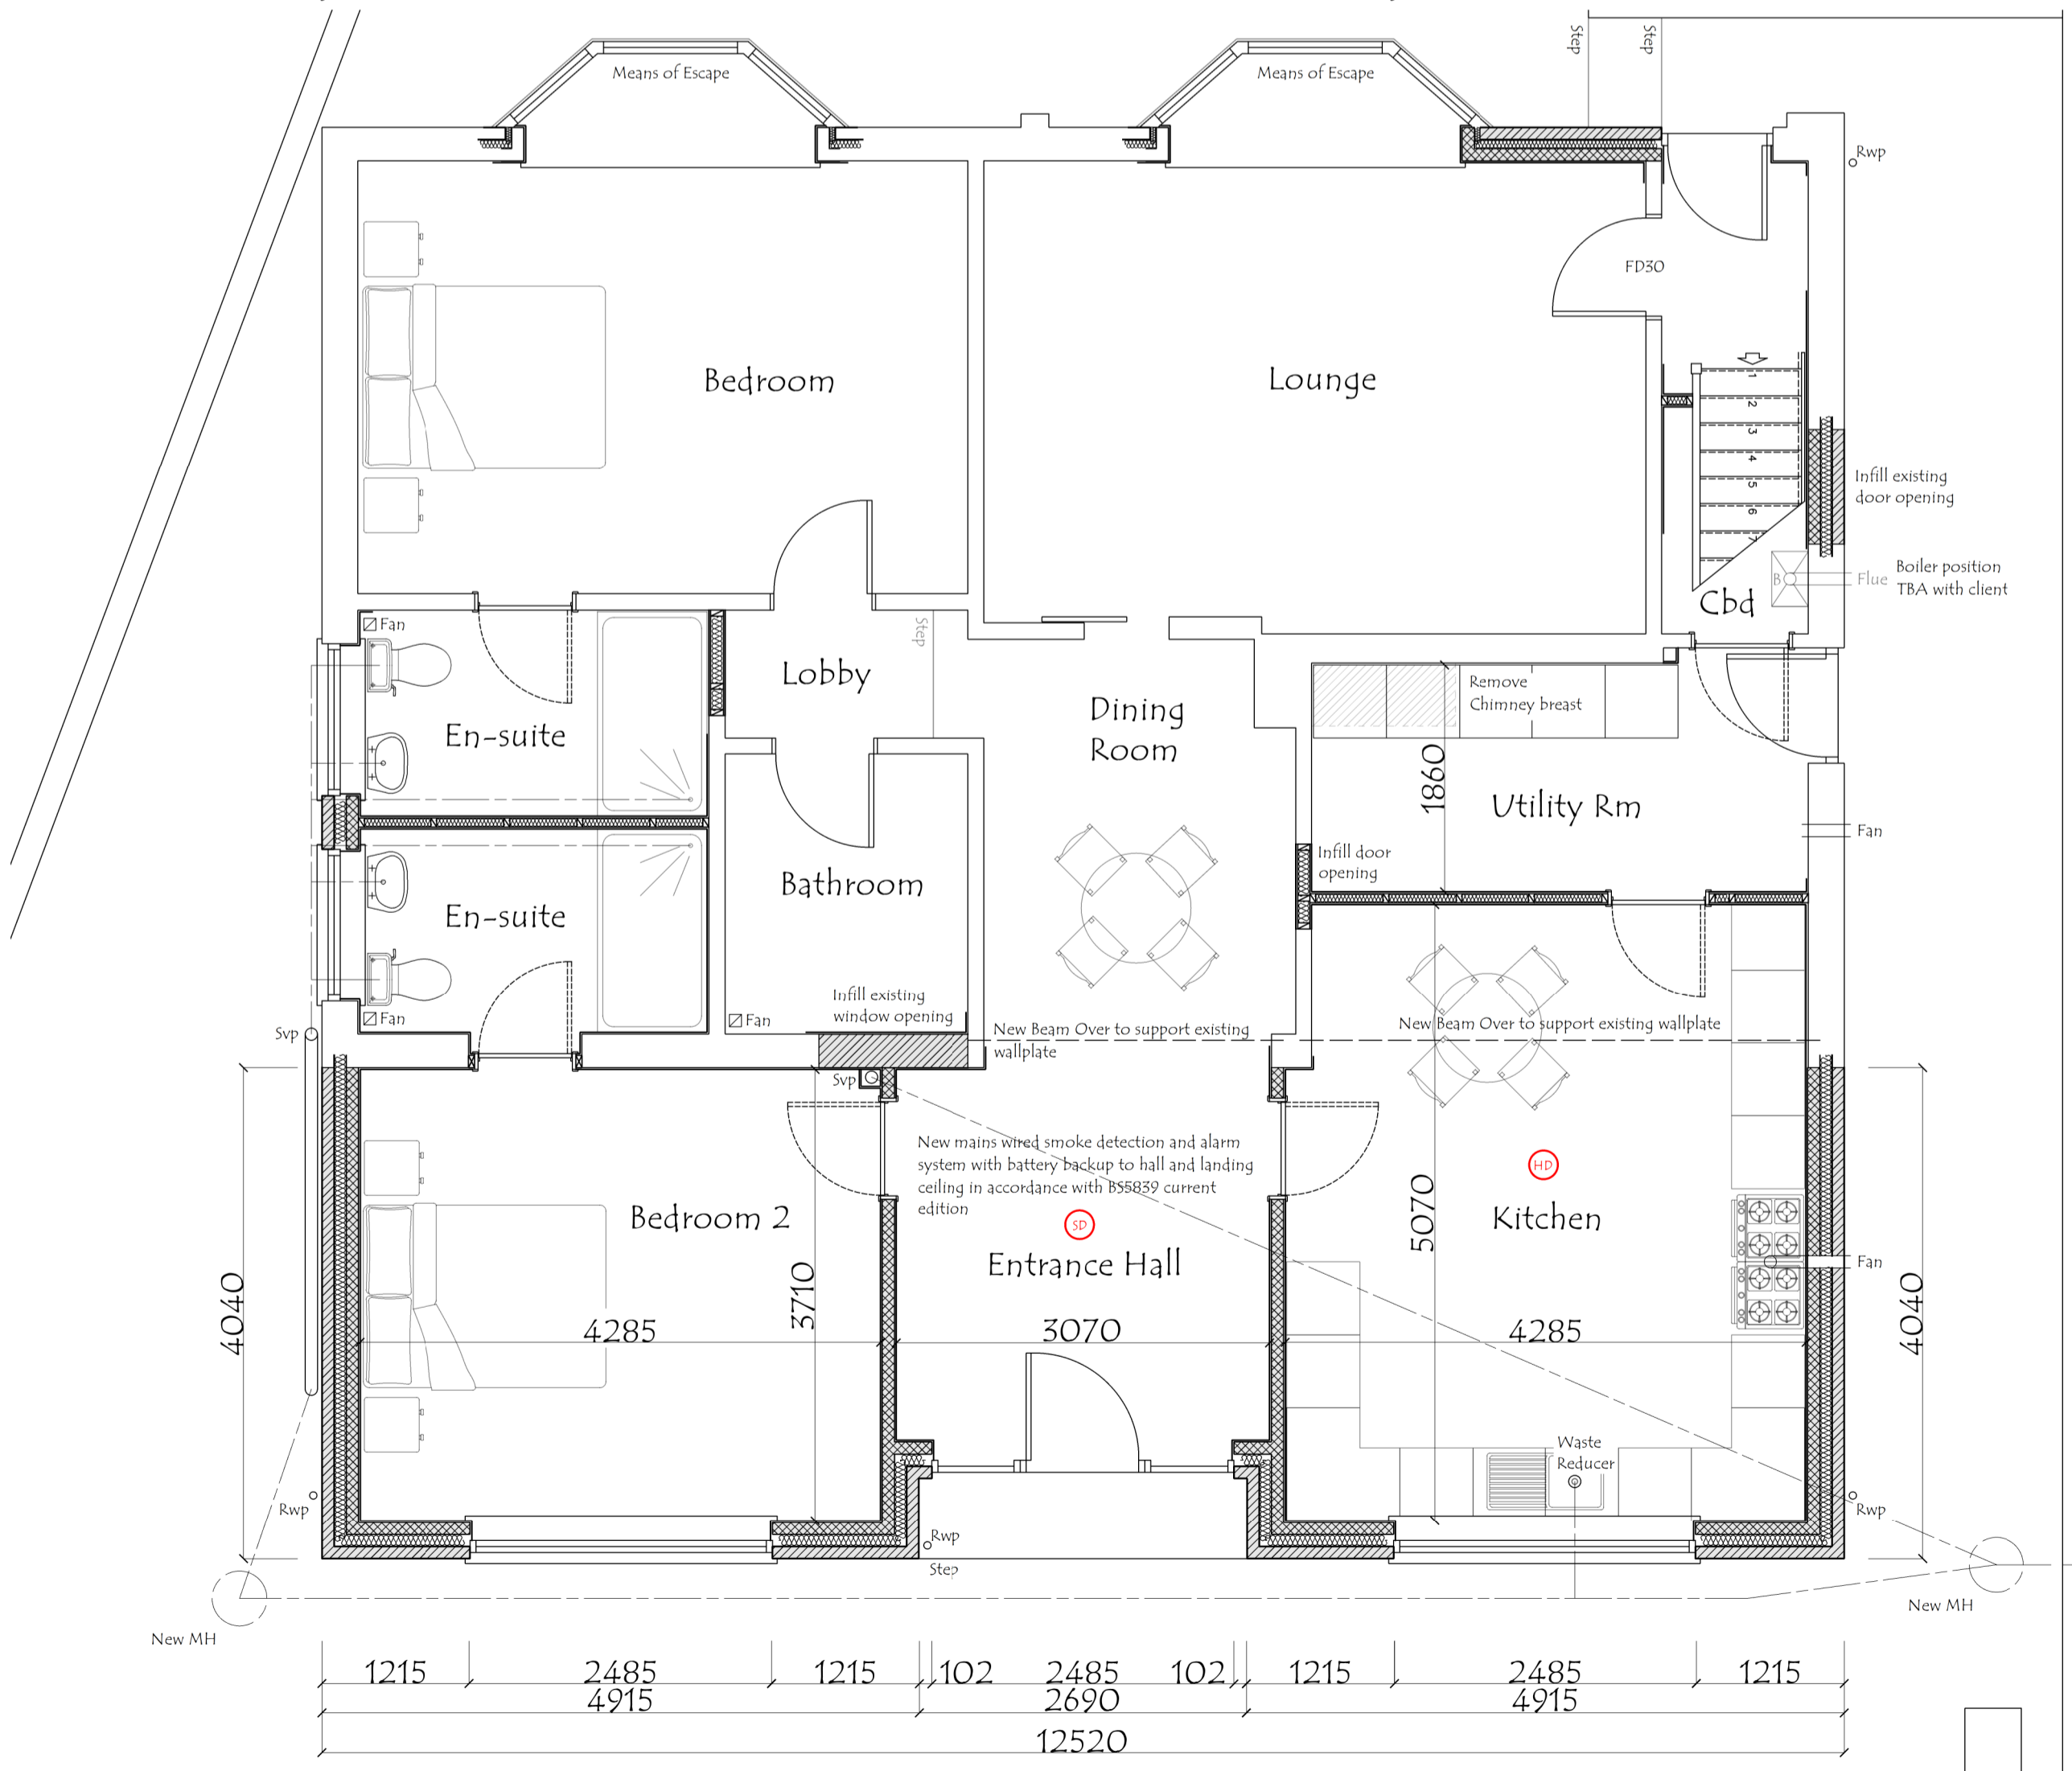

Proposed Ground Floor Plan

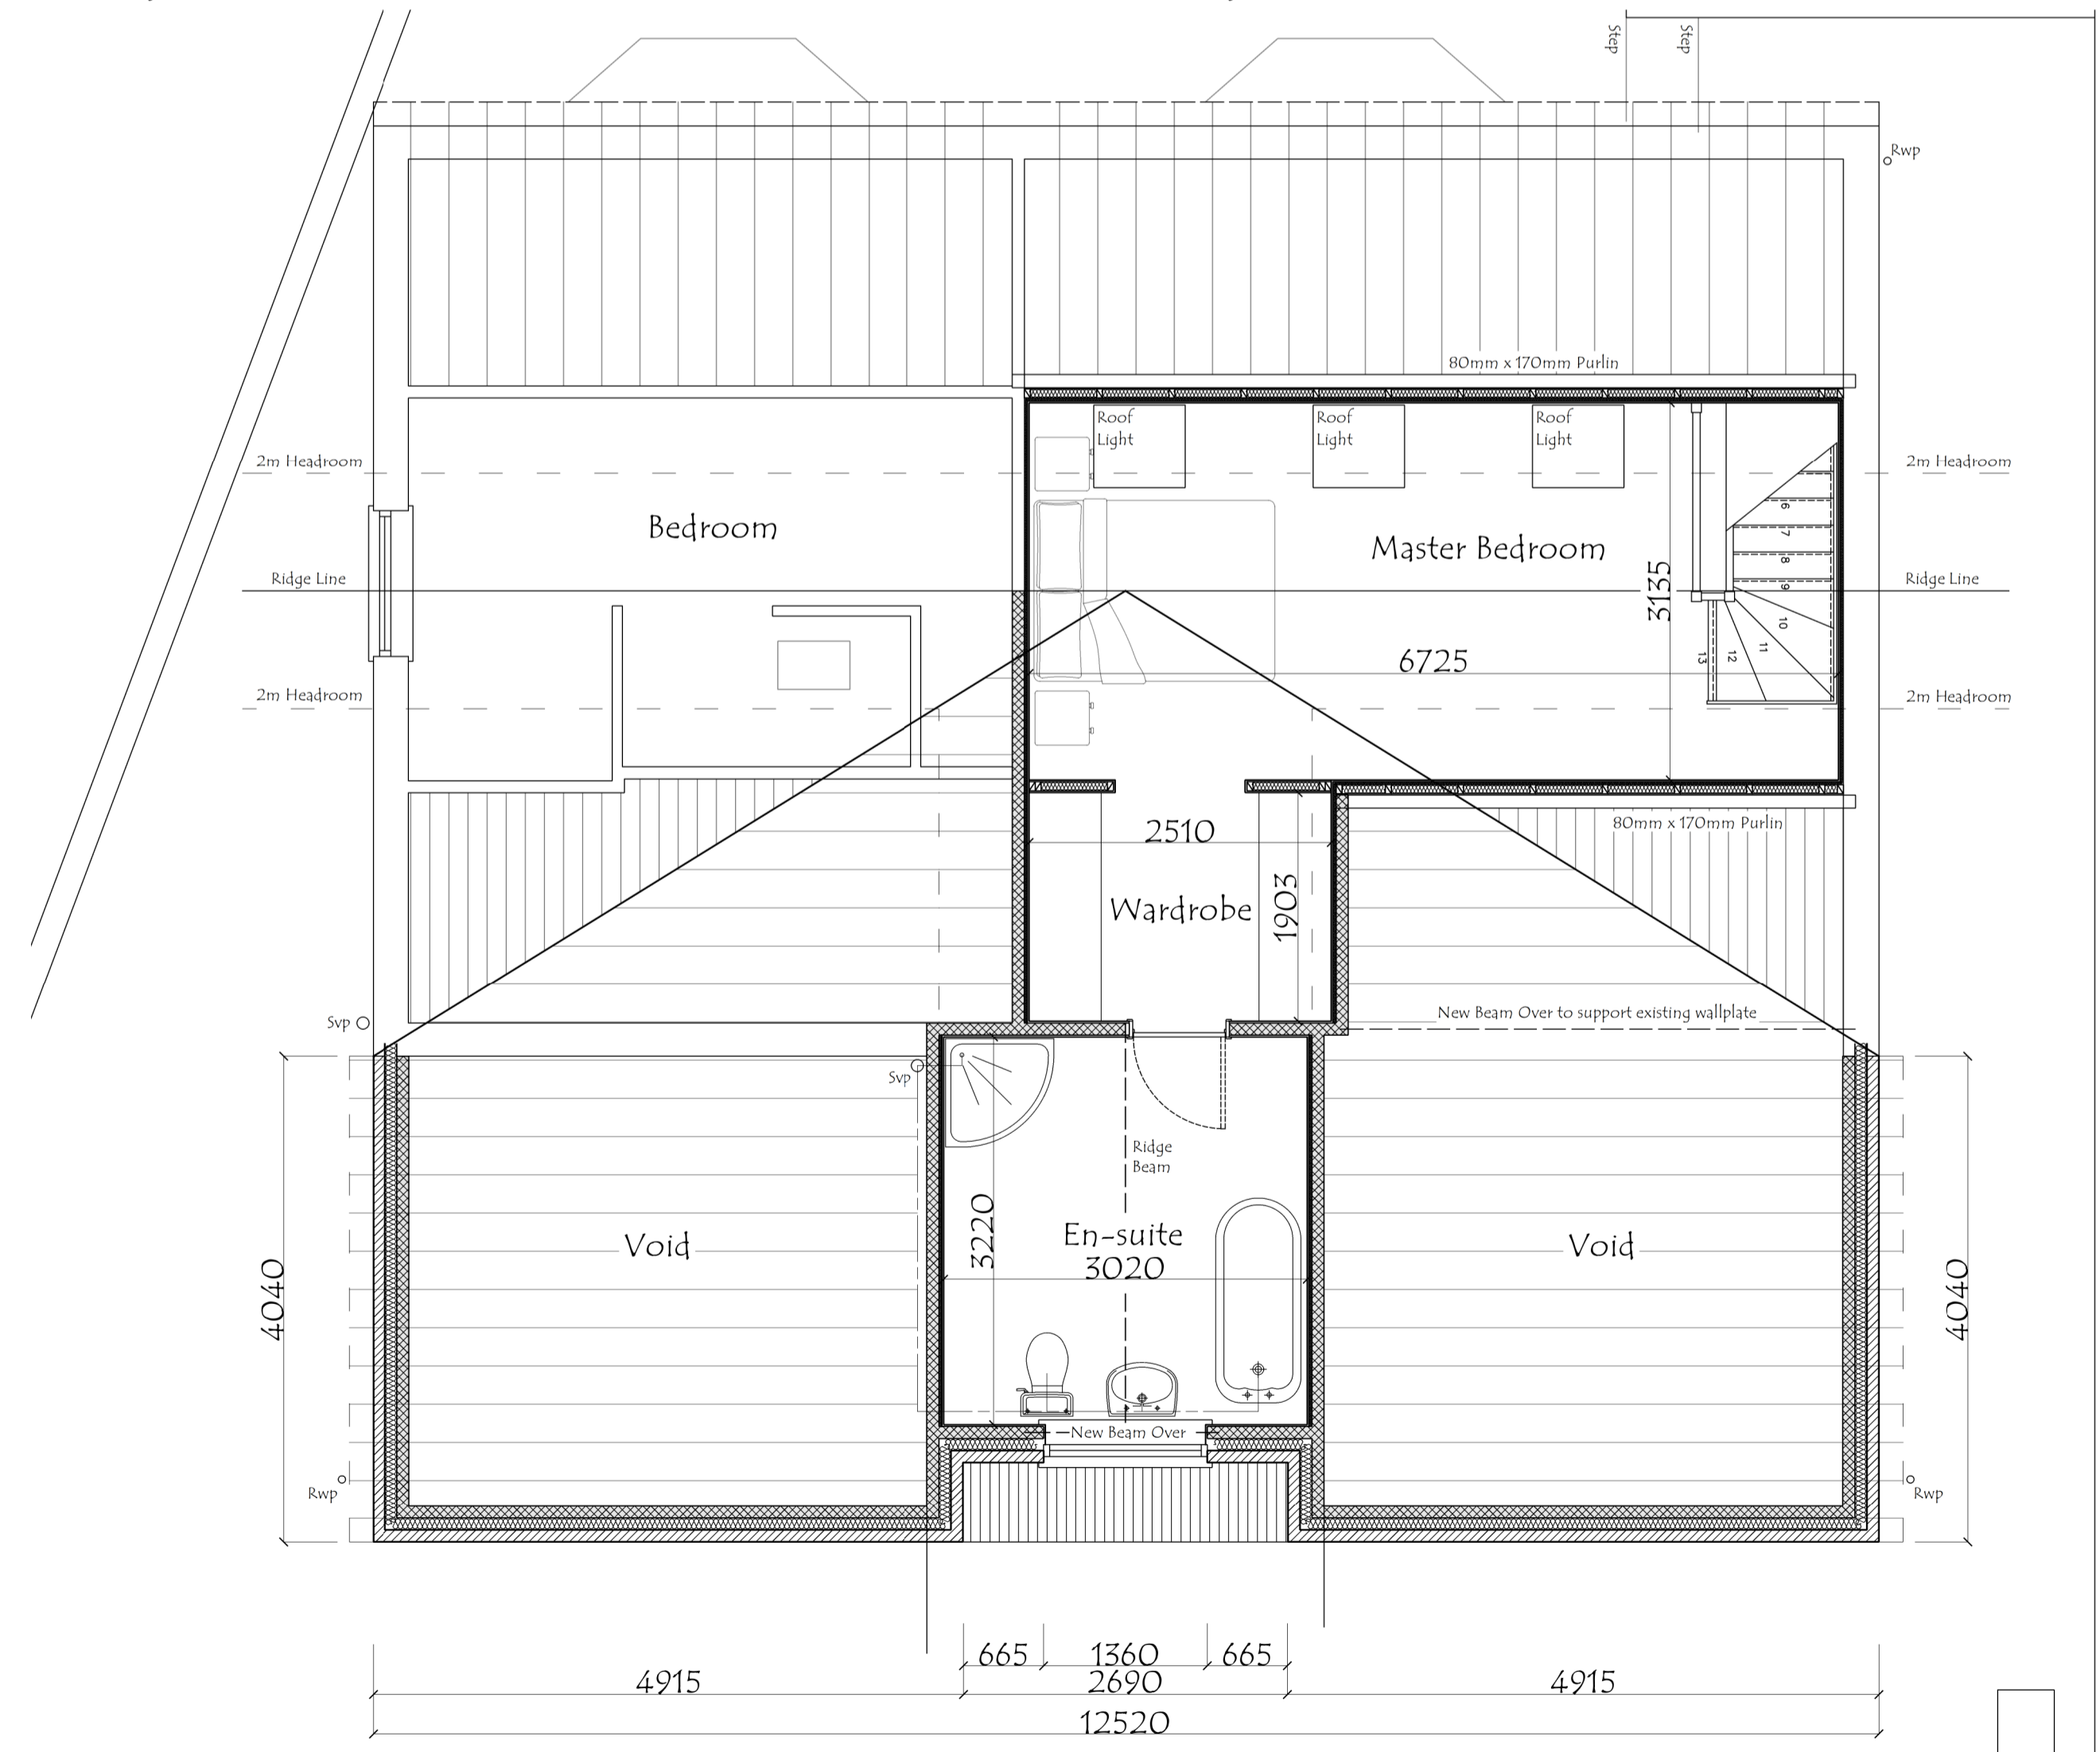

Proposed First Floor Plan

REV	DESCRIPTION	DATE	DRWN
JDS DESIGNS LTD			
TEL - 01753443707 EMAIL - JDS.DESIGNS@GMAIL.COM			
PROJECT TITLE			
Proposed Front Extension and Loft Conversion at 208 Rotherham Road Athersley South Barnsley			
DRAWING TITLE			
Existing and Proposed Plans			
PROJECT NO.	2021.00370.000	DWG NO.	PL001
SCALE	1:50 / 100	REV.	-