


**SITE PLAN**  
SCALE 1:200



**SITE LOCATION PLAN**  
SCALE 1:200

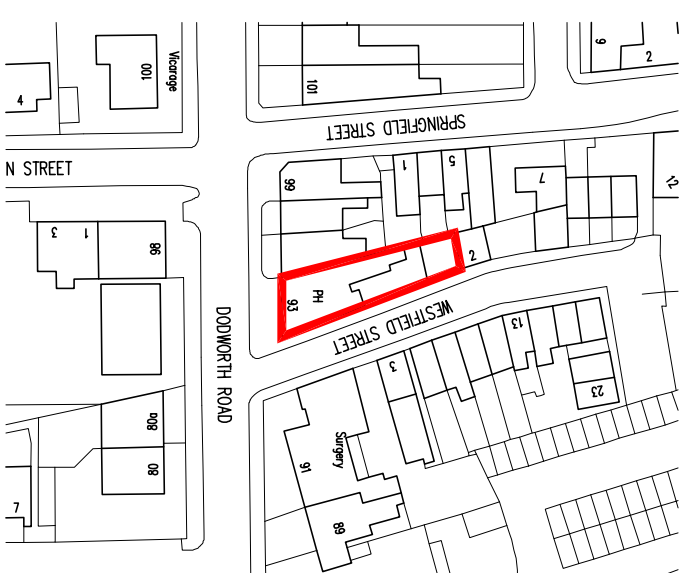

Coda Studios Ltd  
Hope Works, 25 Mowbray St, Sheffield, S3 8EL  
t:0114 279 6003 f: 0114 279 6004  
e:information@coda studios.co.uk

Client	John Tueman
Job	The Cranberry

Title	Site & Location Plans
Dwg. No.	2117-001

DRAWN	CHECKED	DATE	SCALE	REVISION
AGH	-	07-2013	@ A3	

© COPYRIGHT EXISTS ON THE DESIGNS AND INFORMATION SHOWN ON THIS DRAWING. The Contractor must verify all dimensions on site before making shop drawings or commencing work of any kind. No dimensions to be scaled from this drawing. Architect to be notified of any discrepancies in dimensions immediately.