




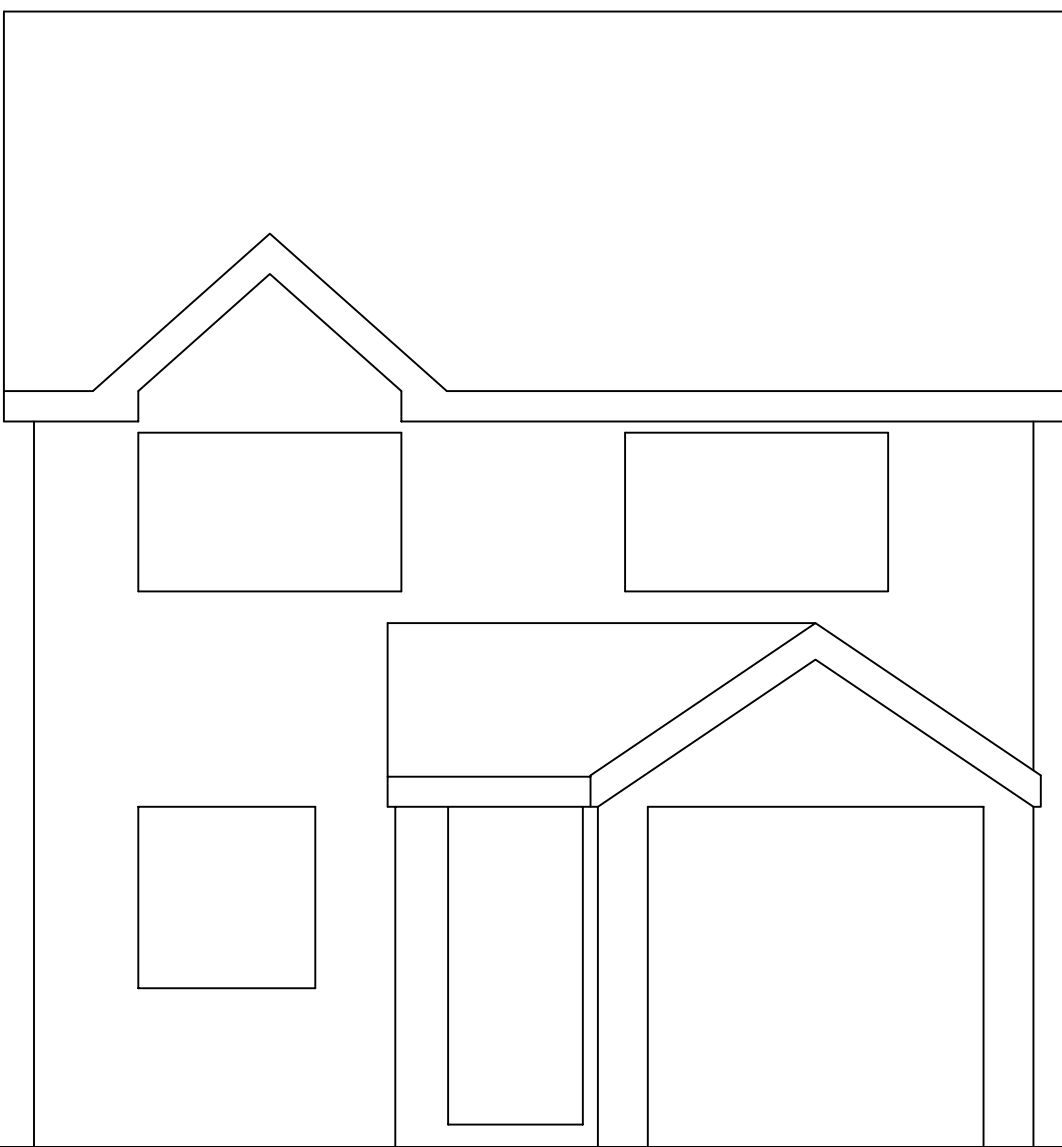


EXISTING FRONT ELEVATION

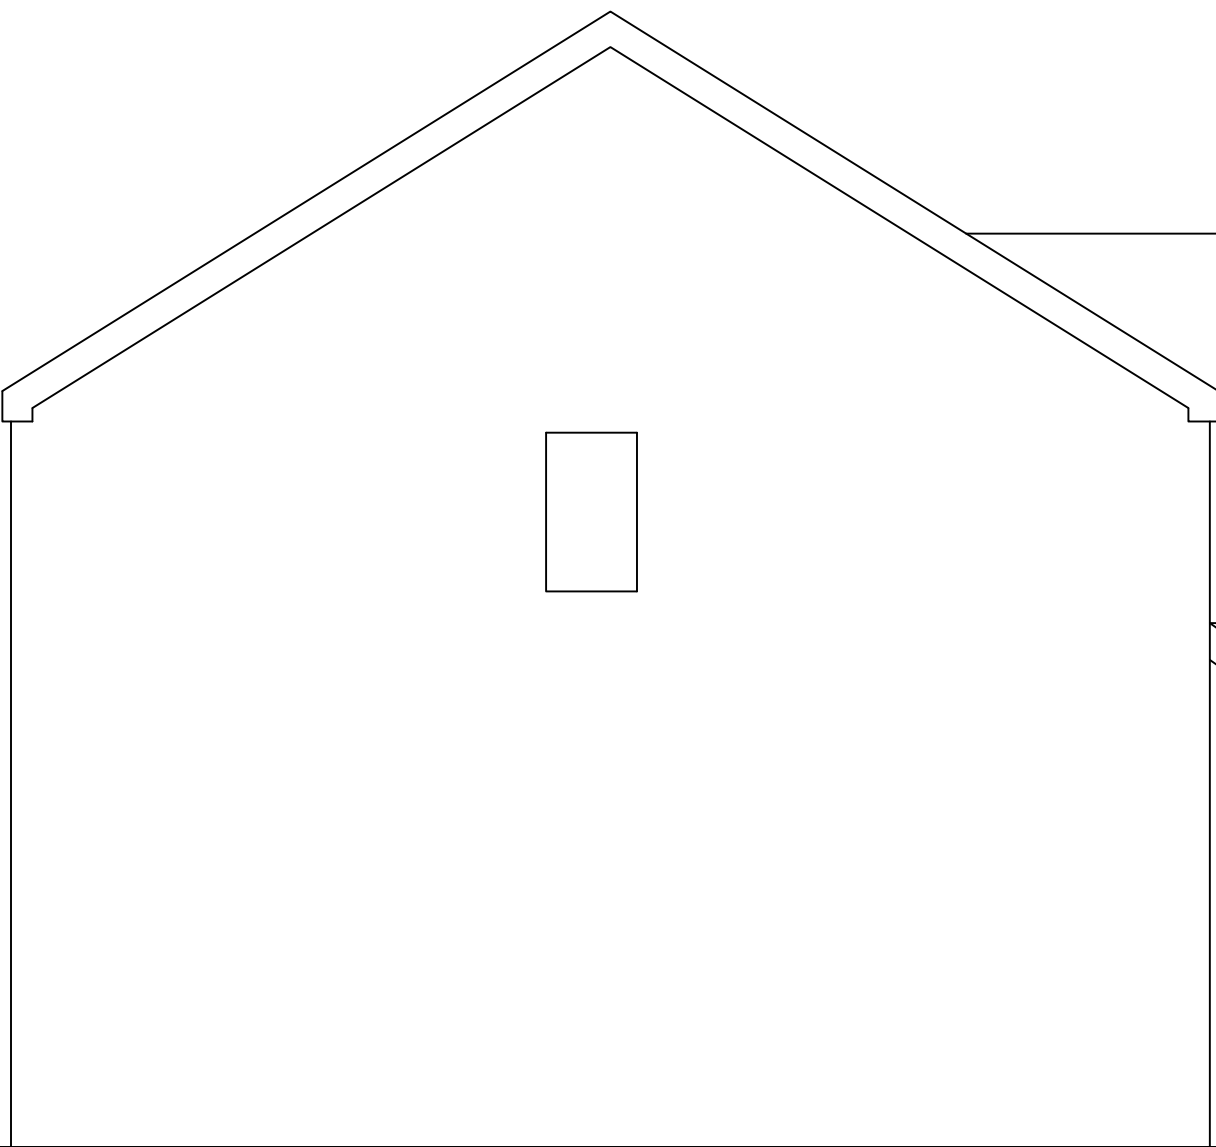


EXISTING SIDE ELEVATION

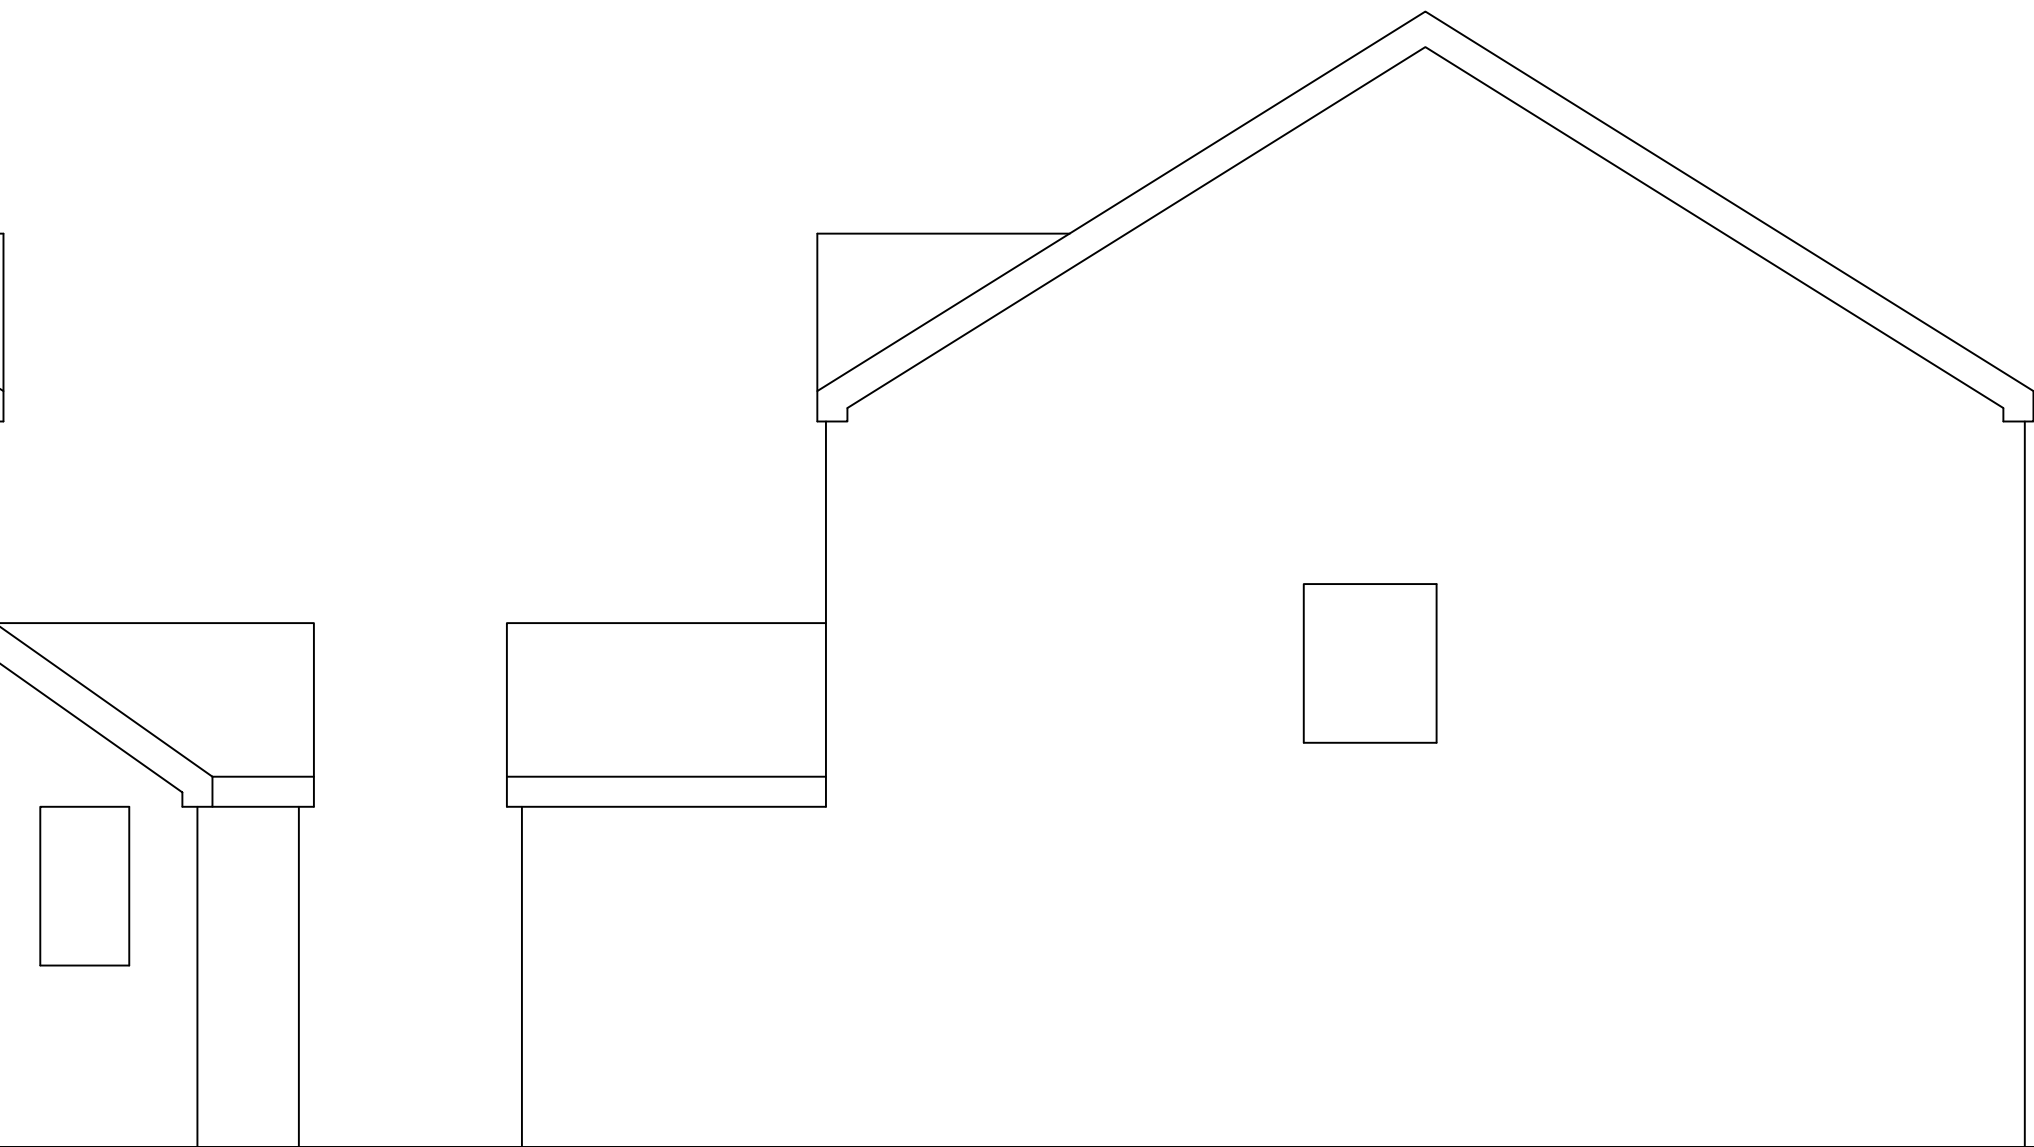


EXISTING SIDE ELEVATION

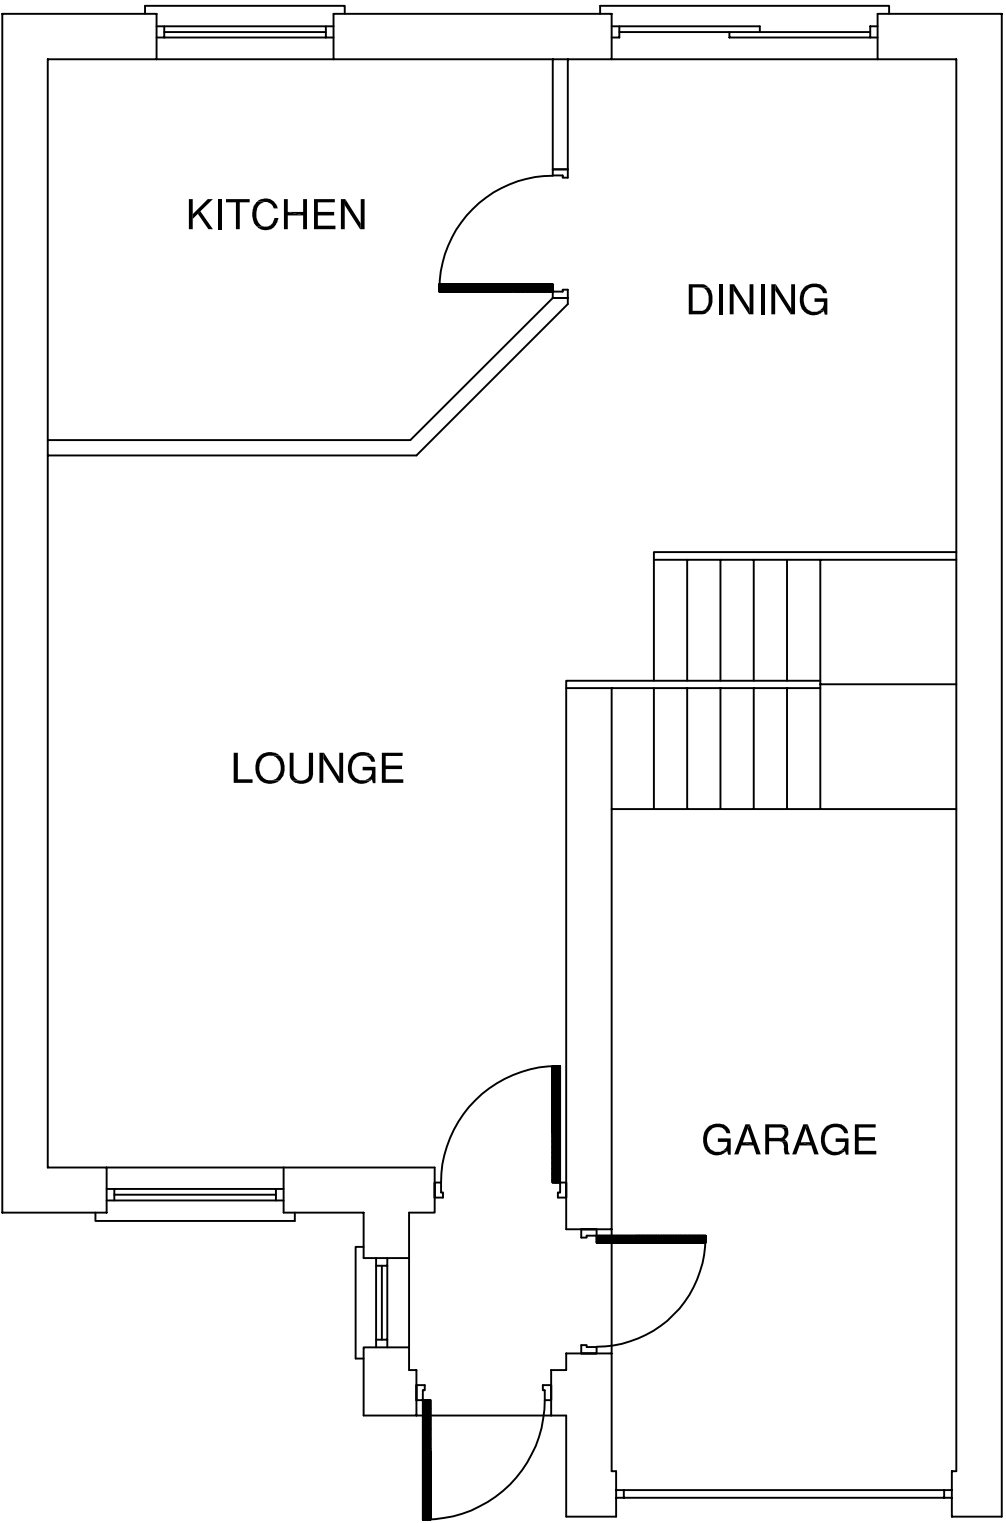


EXISTING GROUND FLOOR PLAN

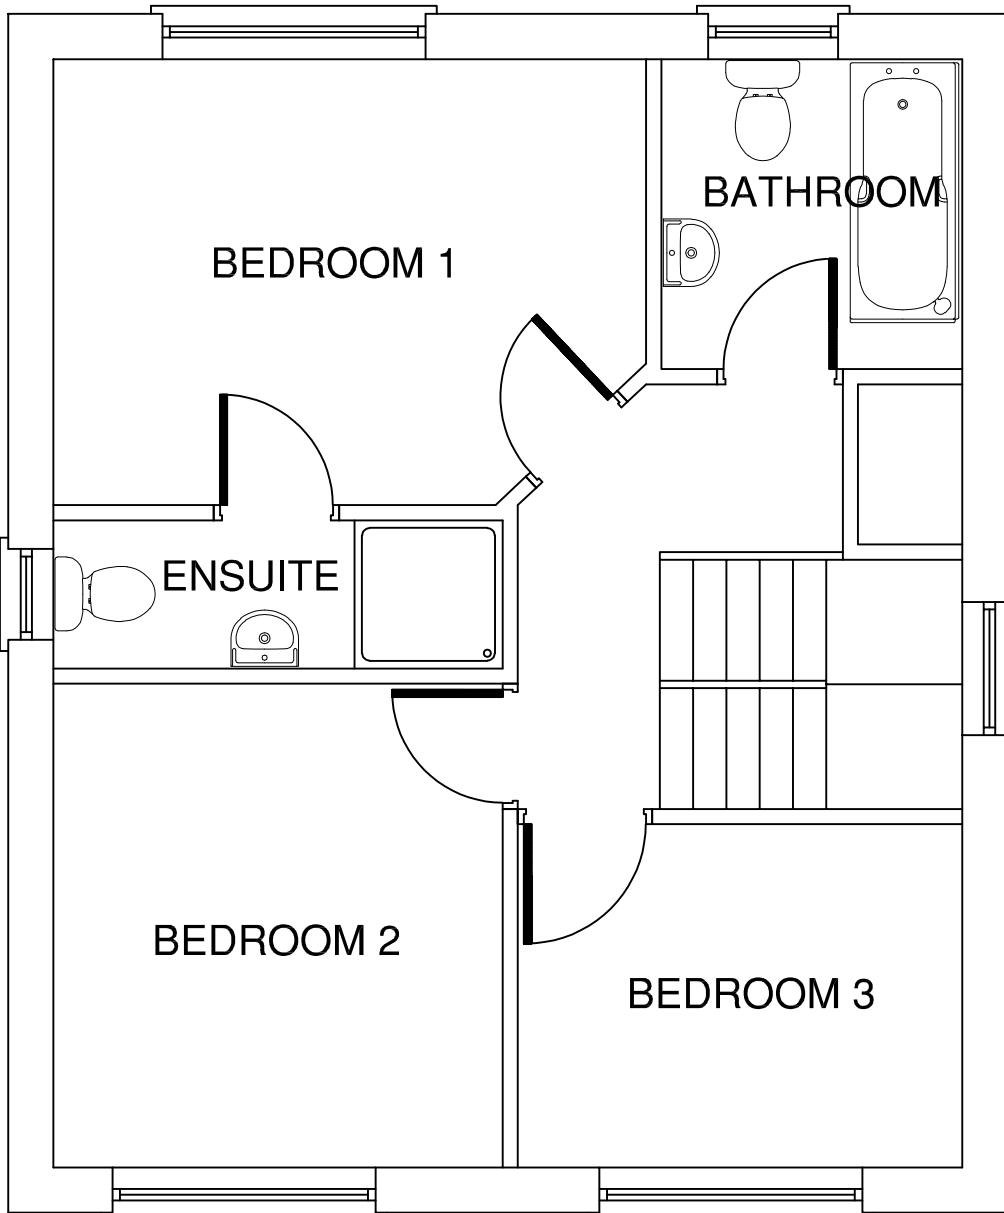

EXISTING FIRST FLOOR PLAN

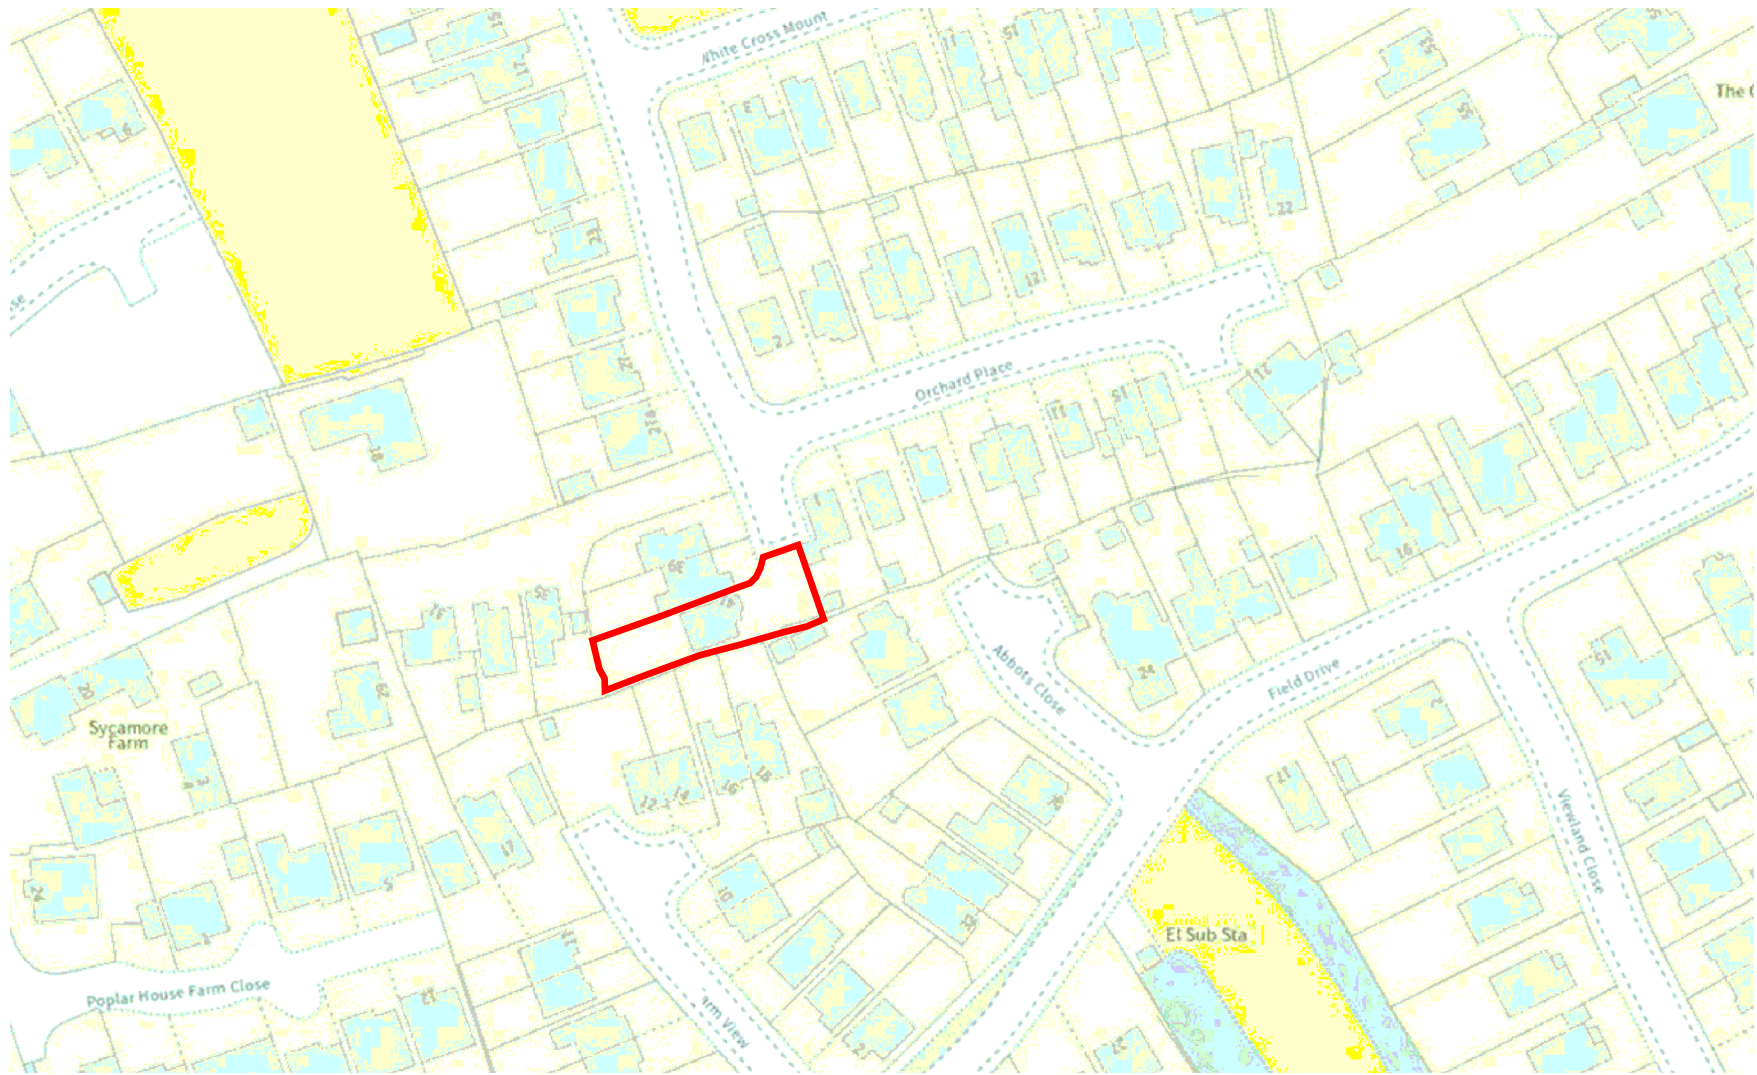

LOCATION PLAN - 1/1250

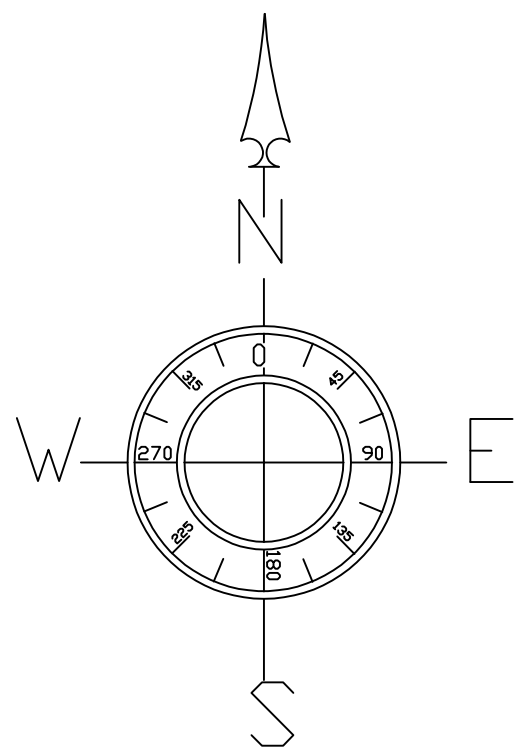

DEVELOPMENT CHERYL GRACE 41 WHITE CROSS AVENUE CUDWORTH BARNLEY S72 8GA	
STATUS PLANNING LAYOUT	
DRAWING TITLE EXISTING PLANS AND ELEVATIONS	
SCALE 1:50	
DATE MAY 24	DRAWN. AJC
DRG. No. CG/01	REV. /