


© 2006. Copyright of this drawing is held with Freeman Consultancy.
This drawing is not to be scaled from and is to be read in conjunction
with all Architects' and Engineers' drawings.
Site dimensions are to be taken before work commences.
Discrepancies are to be reported to Freeman Consultancy.

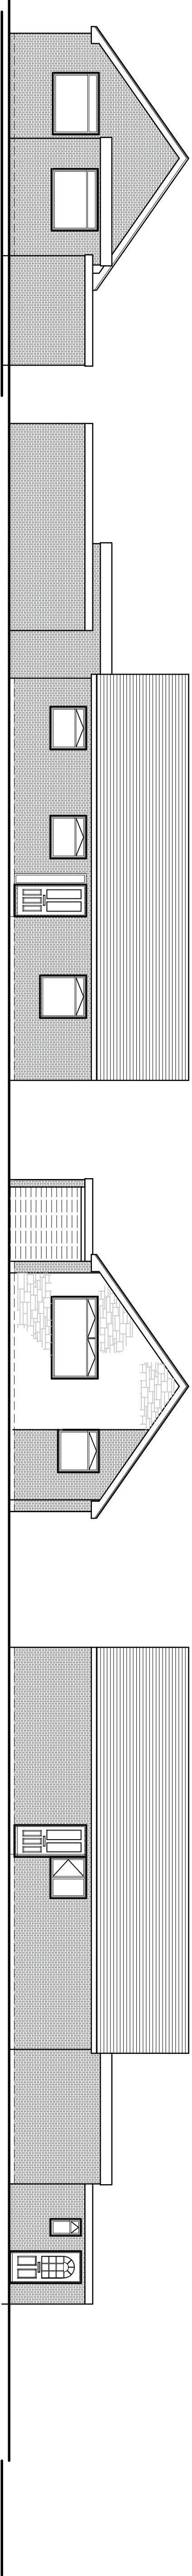


Rear

Side

Front

Side

EXISTING ELEVATIONS 1:100

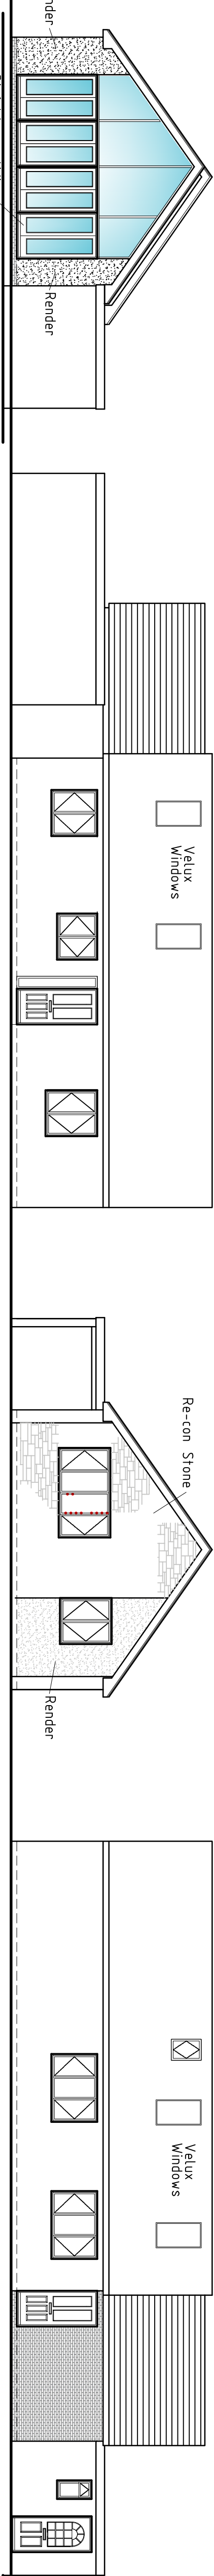


Rear

Side


Front

Side


PROPOSED ELEVATIONS 1:100

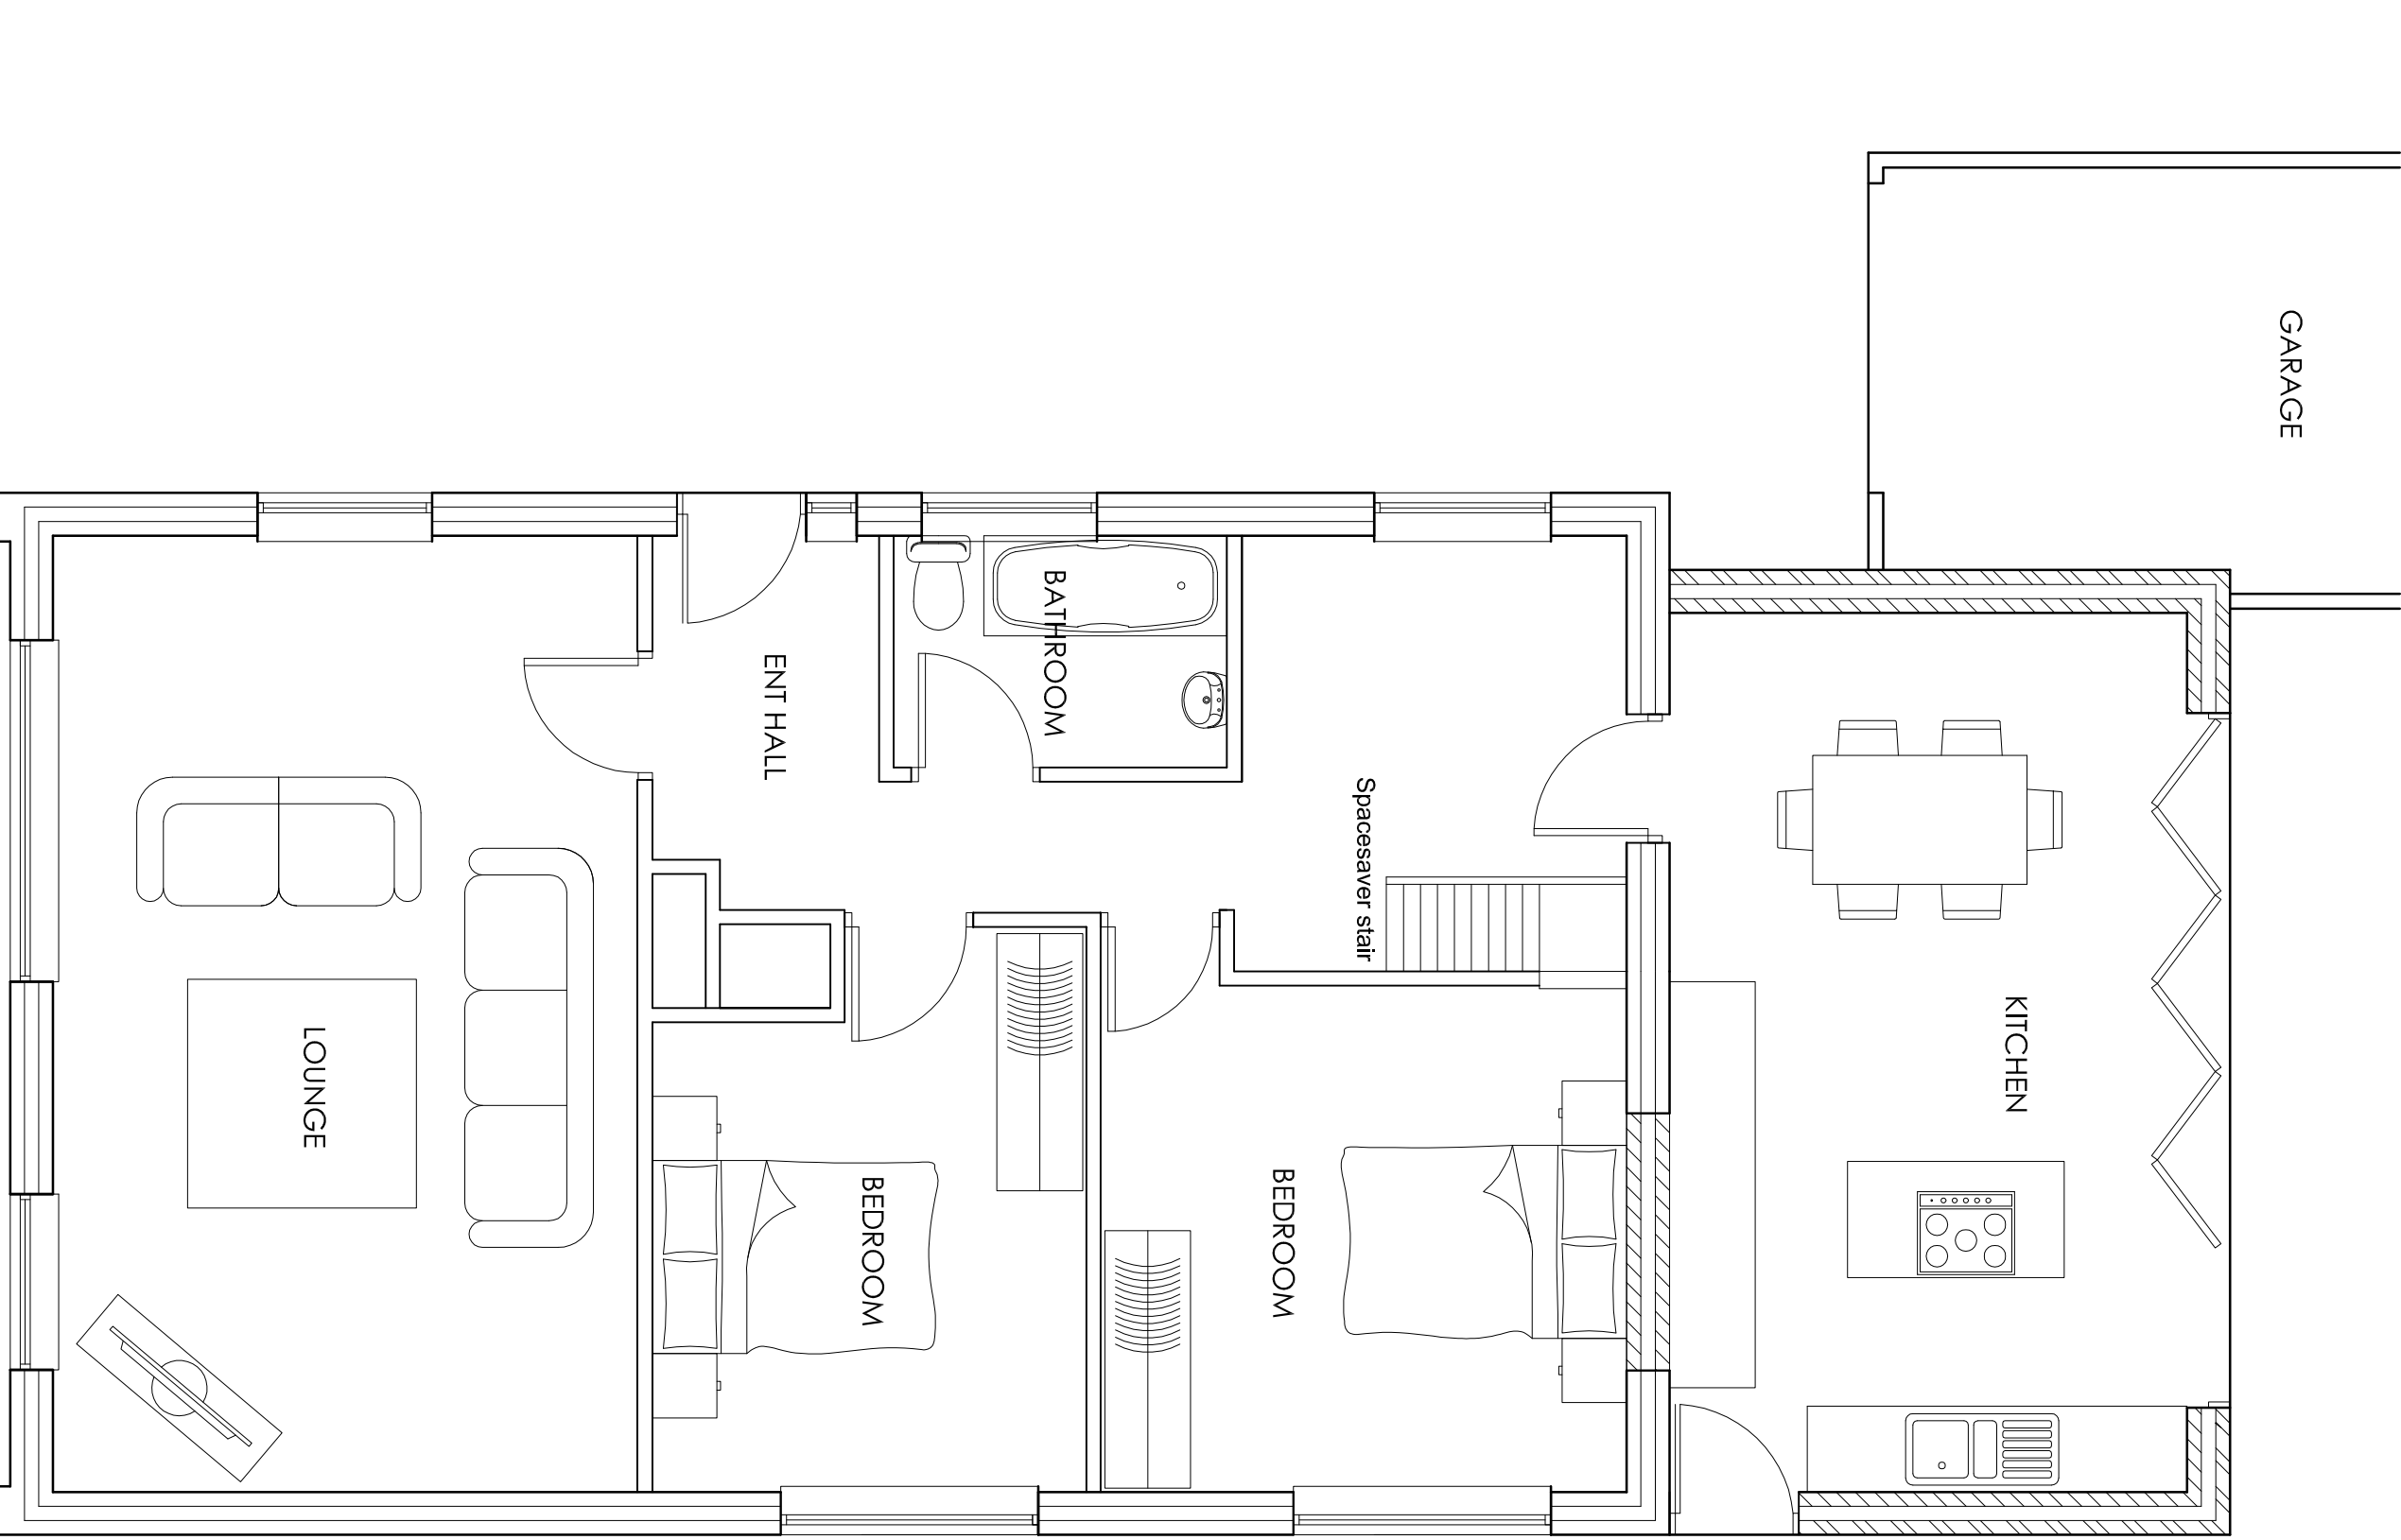


PROPOSED GF PLAN 1:50

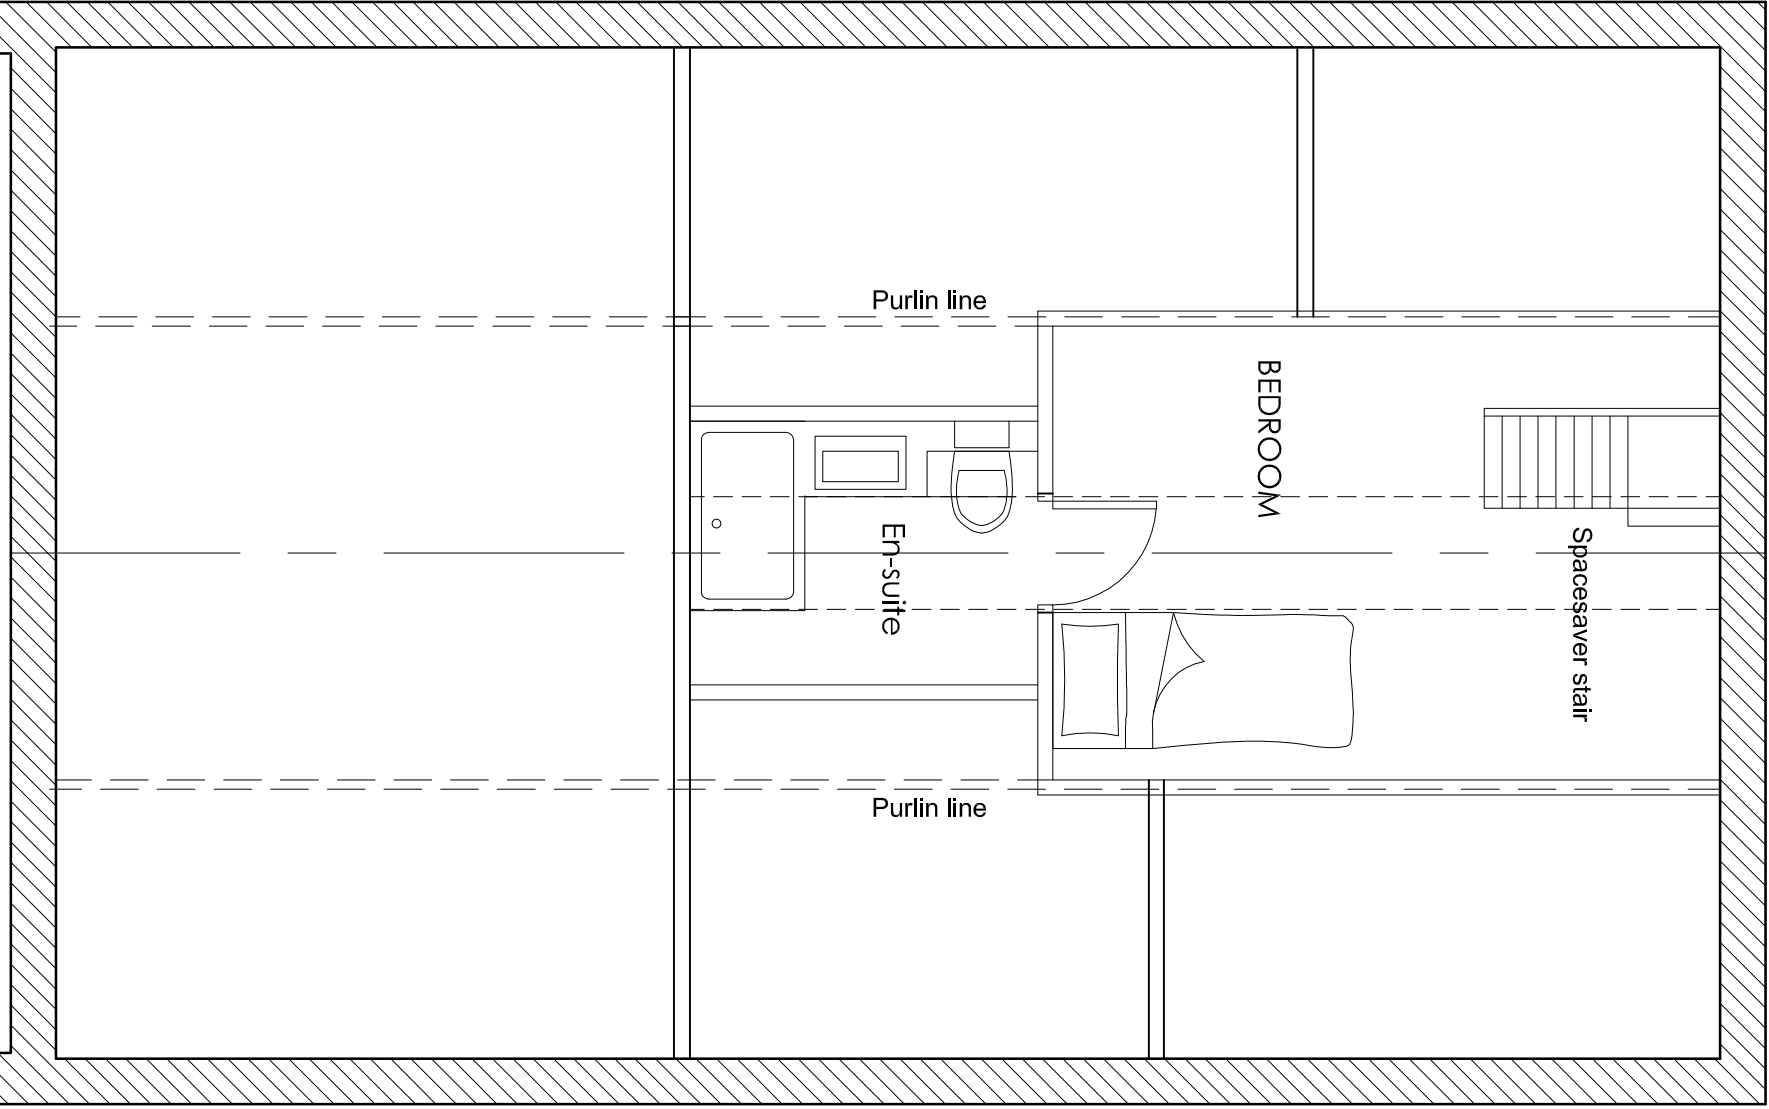


PROPOSED FF PLAN 1:50

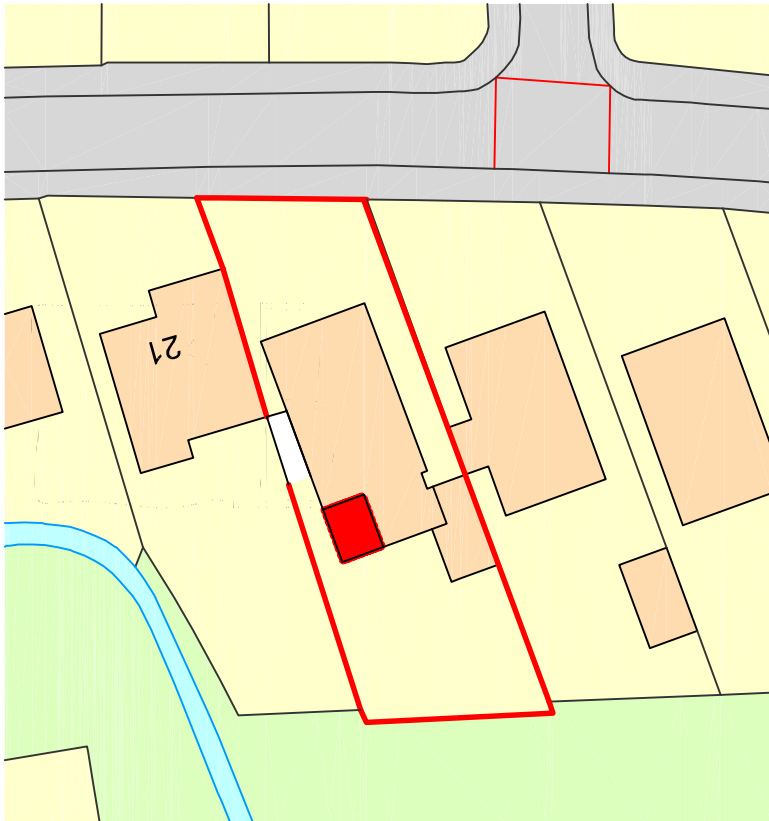

SITE PLAN 1:500

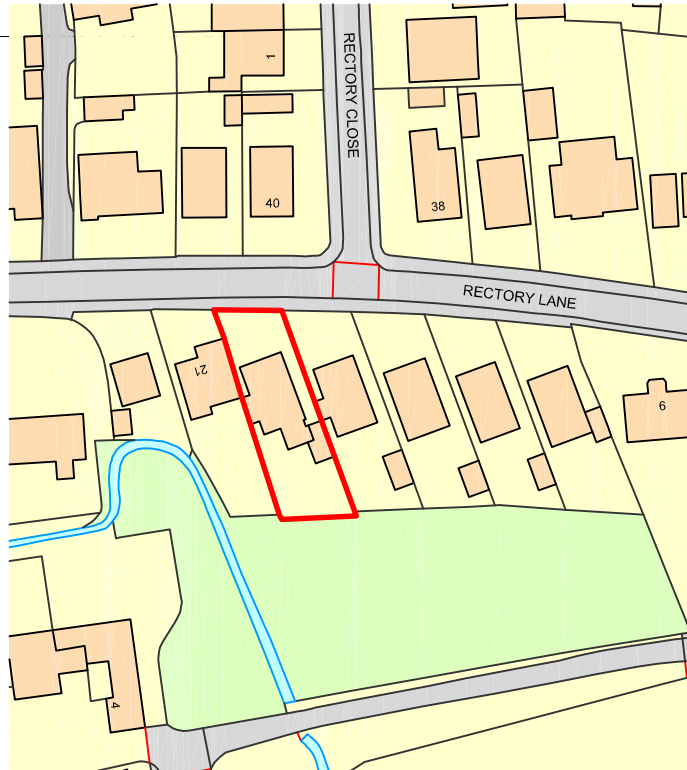

LOCATION PLAN 1:1250

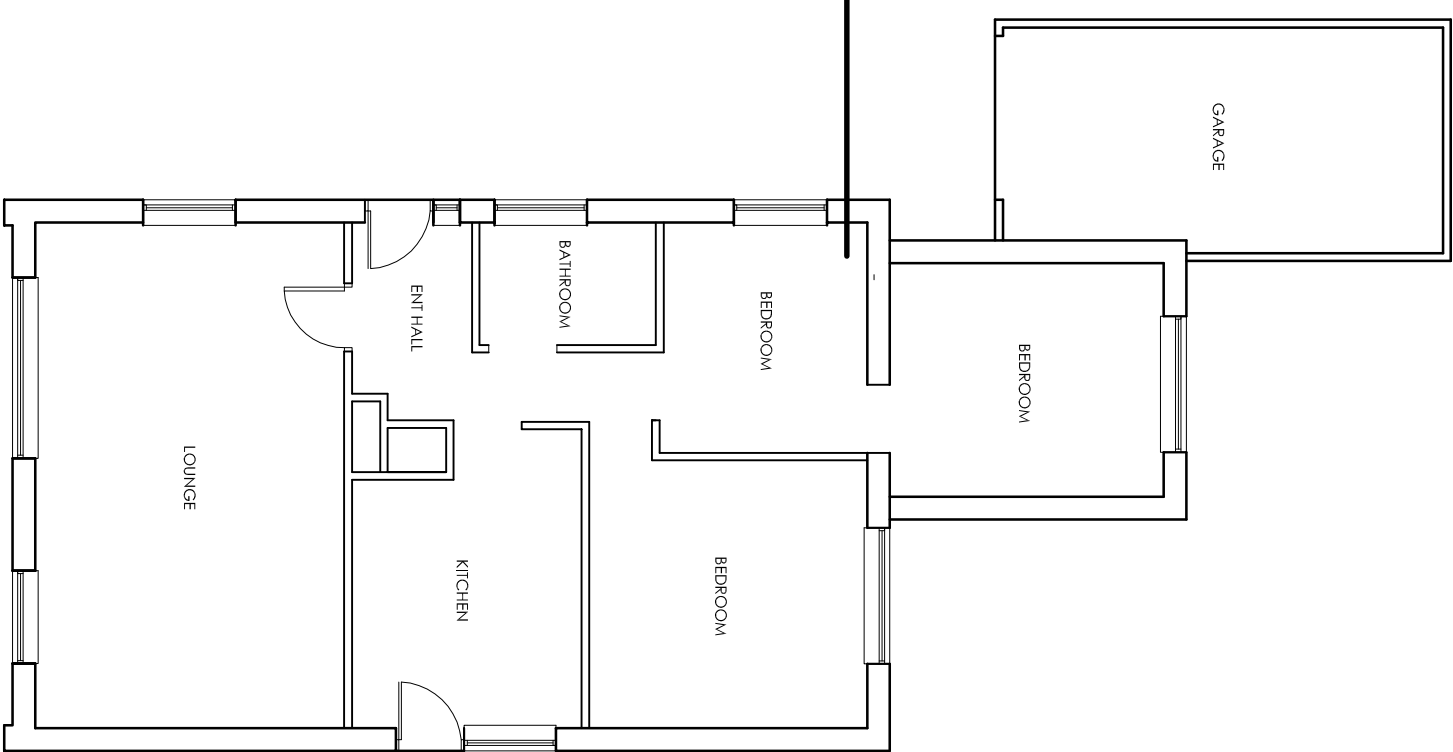

EXISTING FLOOR PLAN 1:100

B: Dormer removed and render adjusted Oct 21

CLIENT


Mr and Mrs L Foster

PROJECT
19 Rectory Lane
Thurnscoe
Barnsley

DRAWING

Proposed extension and loft
conversion

CONSULTANT

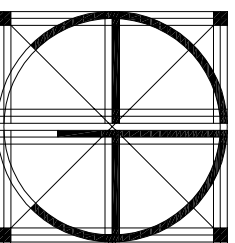

freeman
consultancy

CONSULTING ENGINEERS
BUILDING SURVEYORS
ARCHITECTURAL DESIGNERS
Redemption House, 92 Church Street, Salford, Salford, Salford, Salford
TEL: 01793 578787 FAX: 01793 578787
Website: www.freemanconsultancy.co.uk

CONSULTANT No. SCALE DATE DRAWN CHECKED

Var July 21 RF RAF

PROJECT No. DISCIPLINE DRAWING No. STATUS REV

FC/2021.107

01

B