


EXISTING  
SIDE ELEVATION  
SCALE 1:100

EXISTING  
FRONT ELEVATION  
SCALE 1:100


EXISTING  
SIDE ELEVATION  
SCALE 1:100

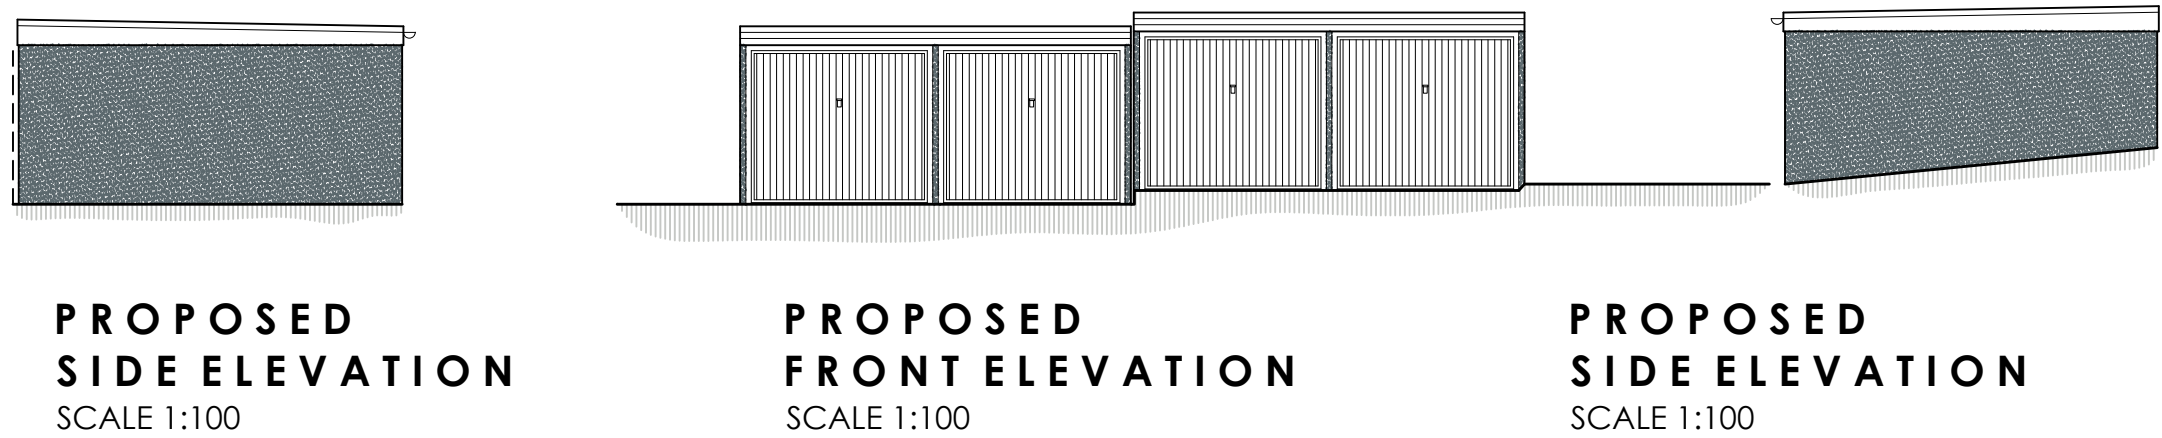


PROPOSED  
SIDE ELEVATION  
SCALE 1:100

PROPOSED  
FRONT ELEVATION  
SCALE 1:100


PROPOSED  
SIDE ELEVATION  
SCALE 1:100

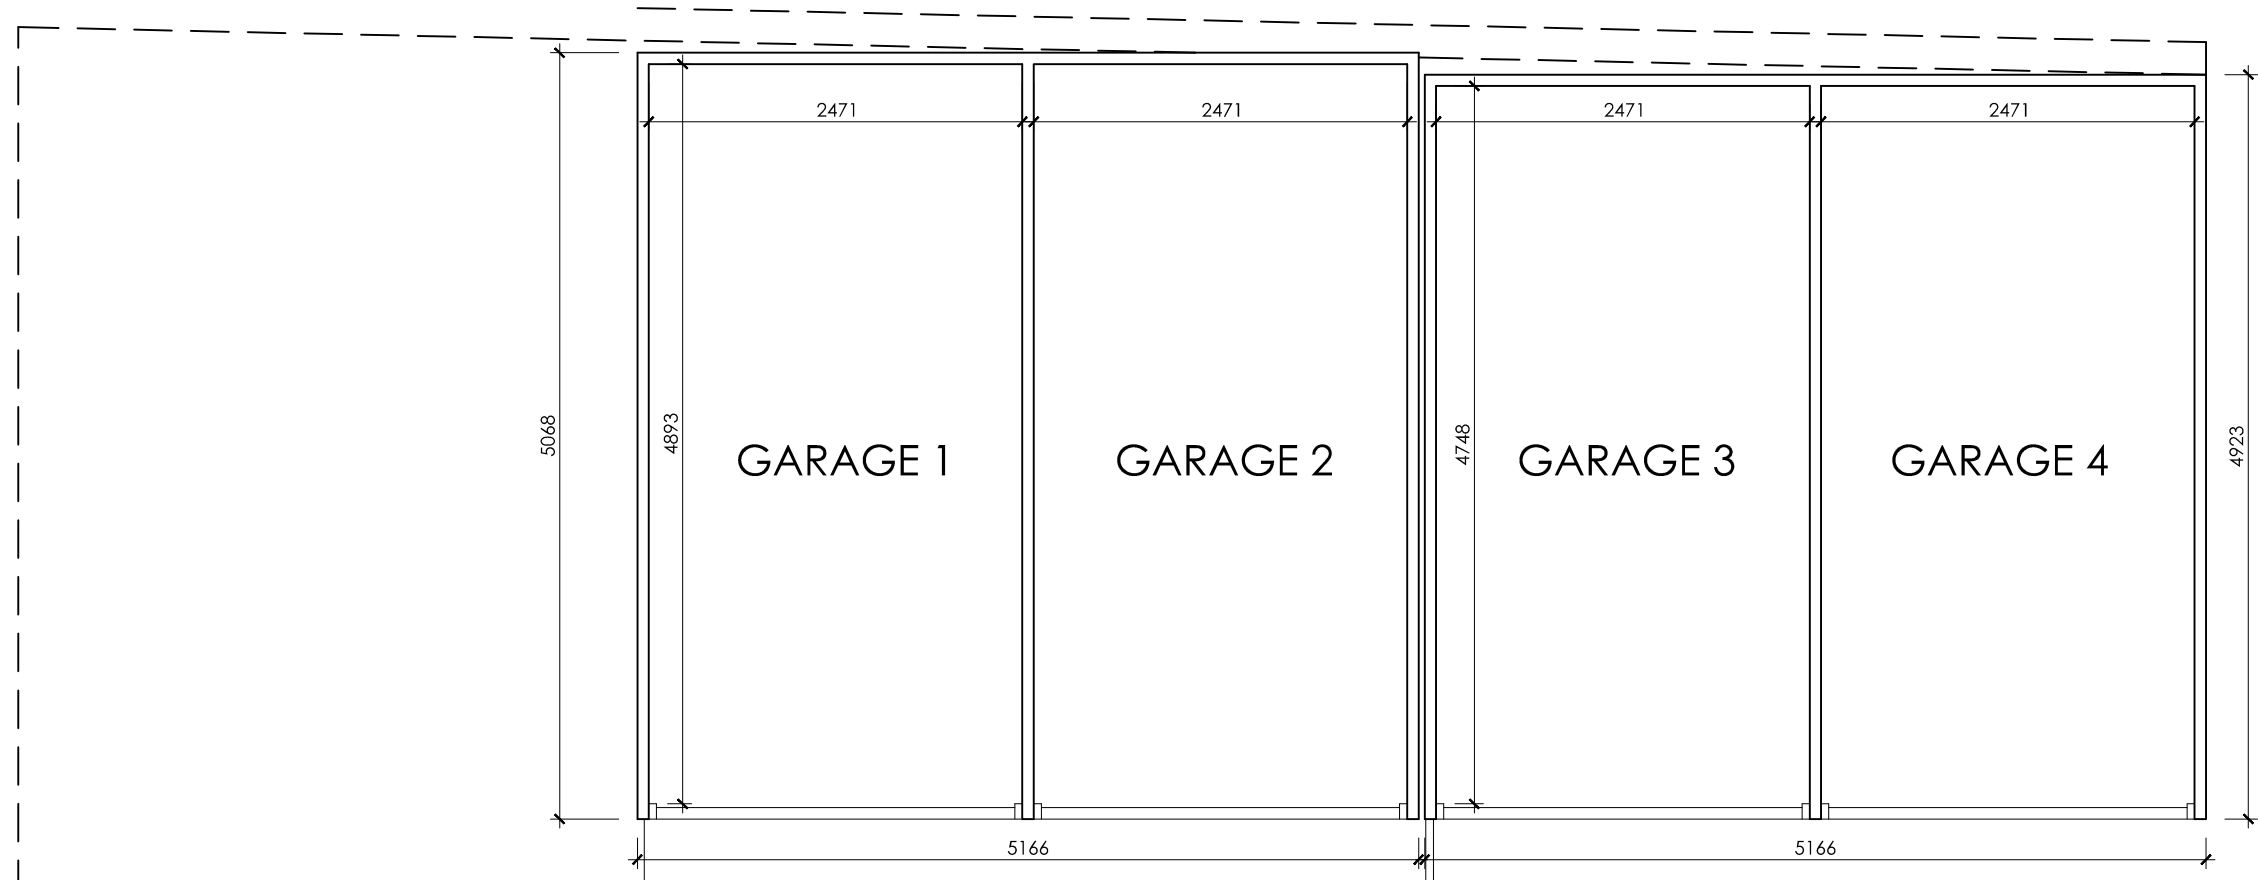



PROPOSED  
GROUND FLOOR PLAN  
SCALE 1:50

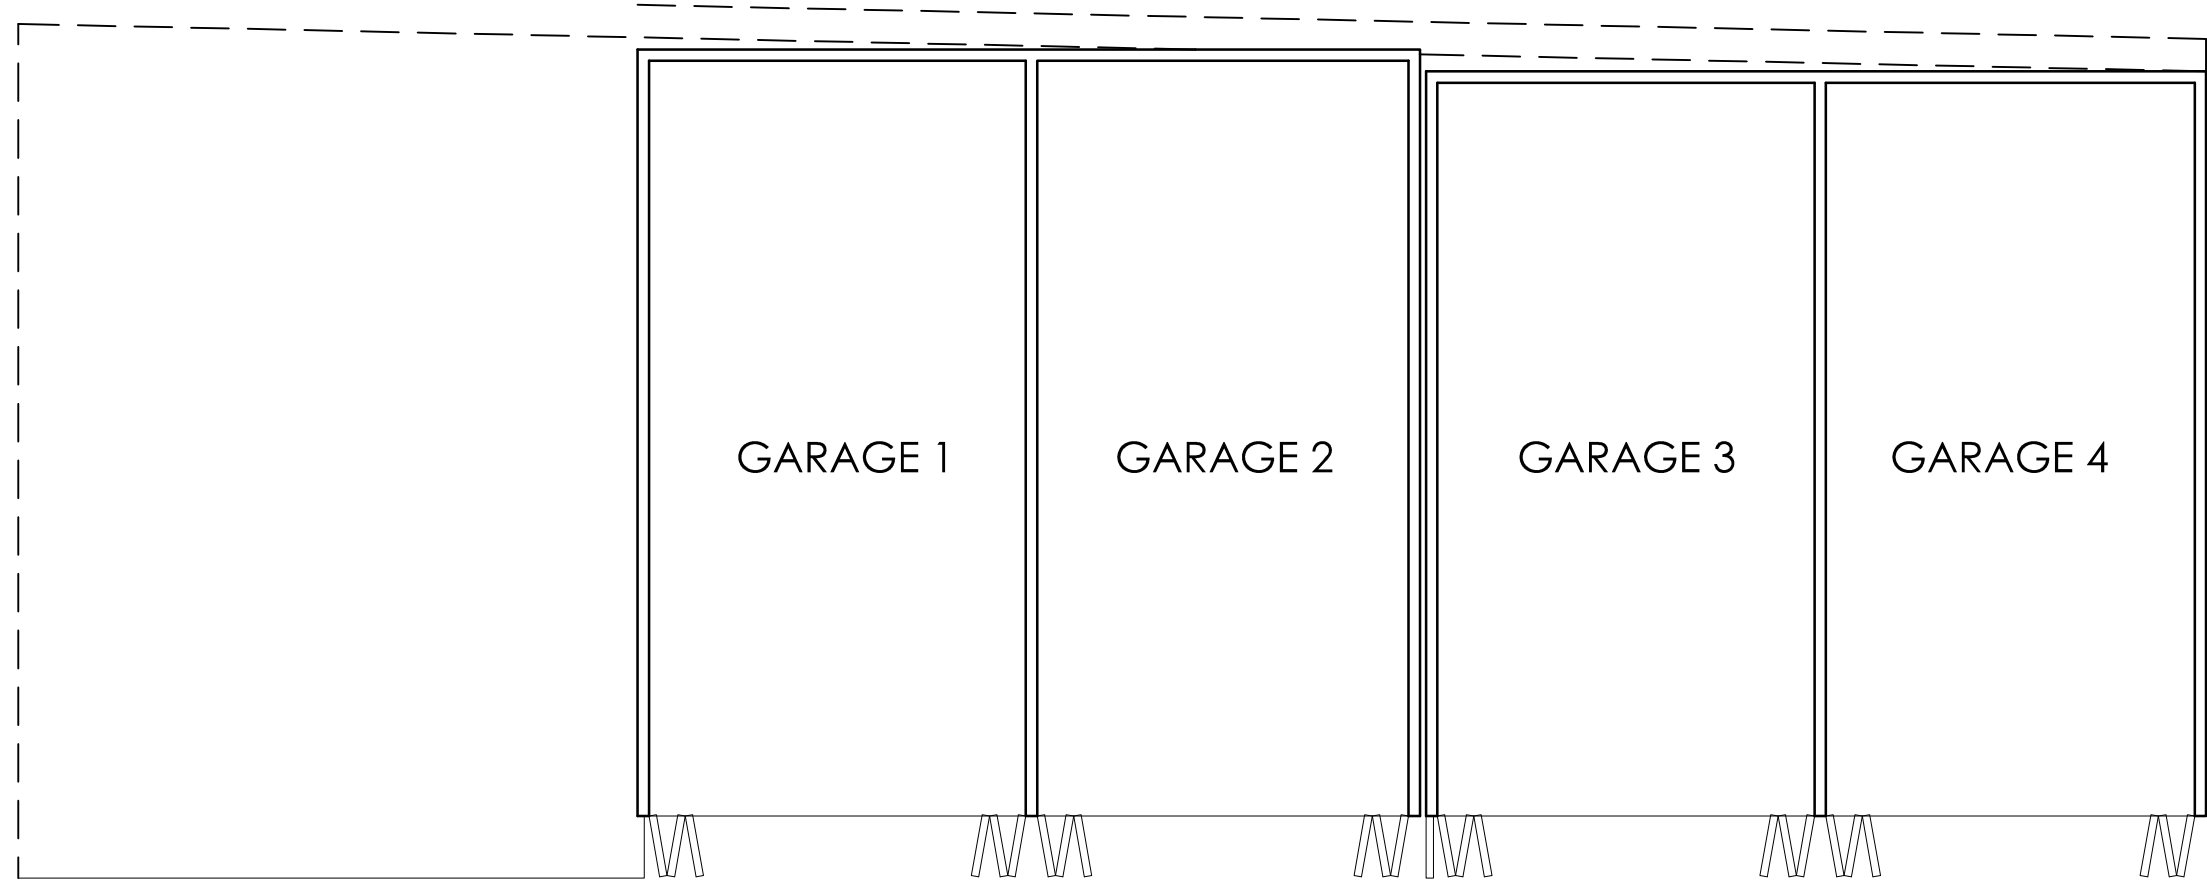

EXISTING  
GROUND FLOOR PLAN  
SCALE 1:100

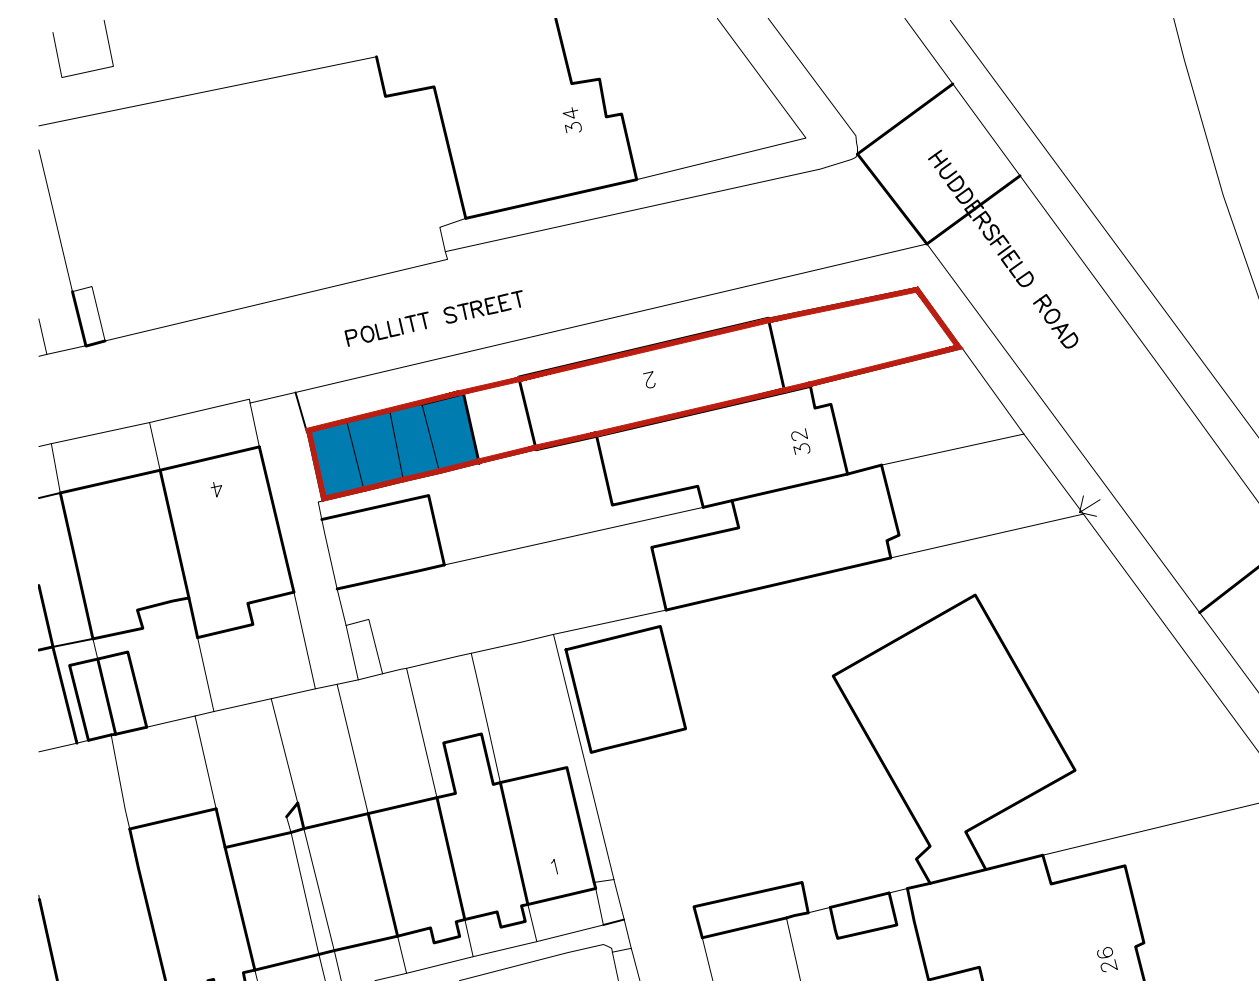

BLOCK PLAN  
SCALE 1:500

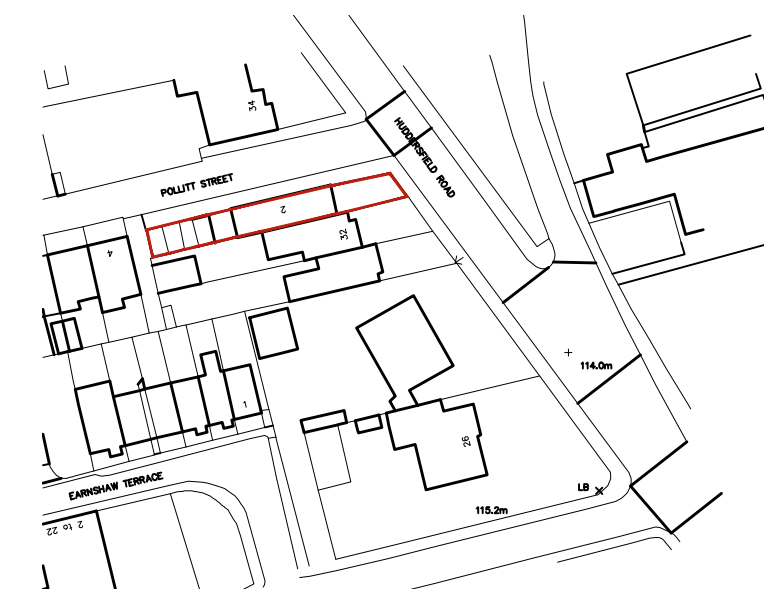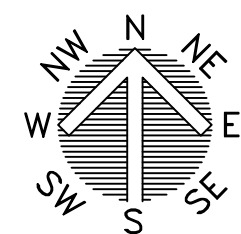

LOCATION PLAN  
SCALE 1:1250

|   |        |                                 |                                                                         |  |                                  |                                                                                           |                             |  |
|---|--------|---------------------------------|-------------------------------------------------------------------------|--|----------------------------------|-------------------------------------------------------------------------------------------|-----------------------------|--|
| <div><div></div><div>WhiteAgus<br/>PARTNERSHIP</div></div> |        |                                 | <div>OFFICE ONE,<br/>34 VICTORIA ROAD,<br/>BARNSELEY,<br/>S70 2BU</div> |  |                                  | <div>Phone: 01226 208482</div>                                                            |                             |  |
| ARCHITECTURAL SERVICES   |        |                                 |                                                                         |  |                                  | <div>Email: info@whiteaguspartnership.co.uk<br/>Web: www.whiteaguspartnership.co.uk</div> |                             |  |
| Project.<br><br>PROPOSED ALTERATIONS AT<br>2 POLLIT STREET<br>BARNSELEY S75 1DJ                                                                 |        |                                 |                                                                         |  | Client.<br><br>MR HAYDN SPEDDING |                                                                                           |                             |  |
| Drawing Title.<br><br>PLANS AND ELEVATIONS   |        |                                 |                                                                         |  | Date.<br>JANUARY 2023            |                                                                                           | Scale.<br>1:50 & 1:100 @ A1 |  |
|   |        |                                 |                                                                         |  | Ref.<br>22-167                   |                                                                                           | Dwg. No.<br>01              |  |
|   |        |                                 |                                                                         |  |                                  |                                                                                           | Rev.<br>A                   |  |
| Date   | Suffix | Description                     |                                                                         |  | Date                             | Suffix                                                                                    | Description                 |  |
| 16/03/2023   | A      | REVISED TO CLIENTS REQUIREMENTS |                                                                         |  |                                  |                                                                                           |                             |  |