
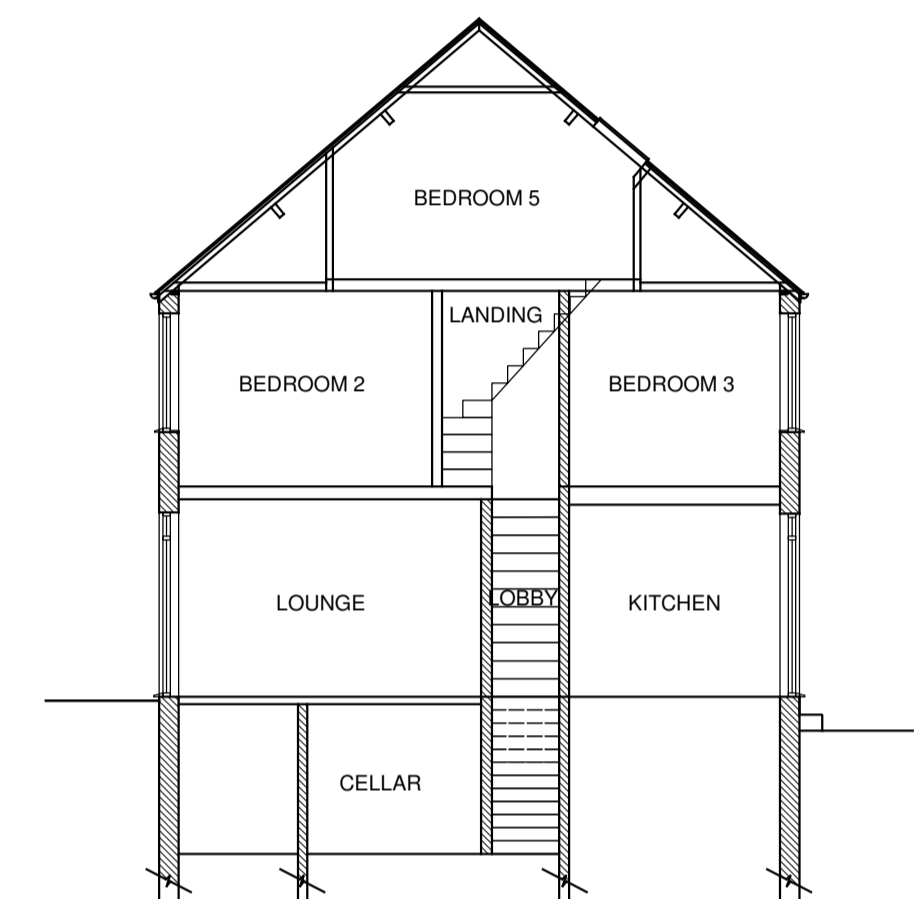
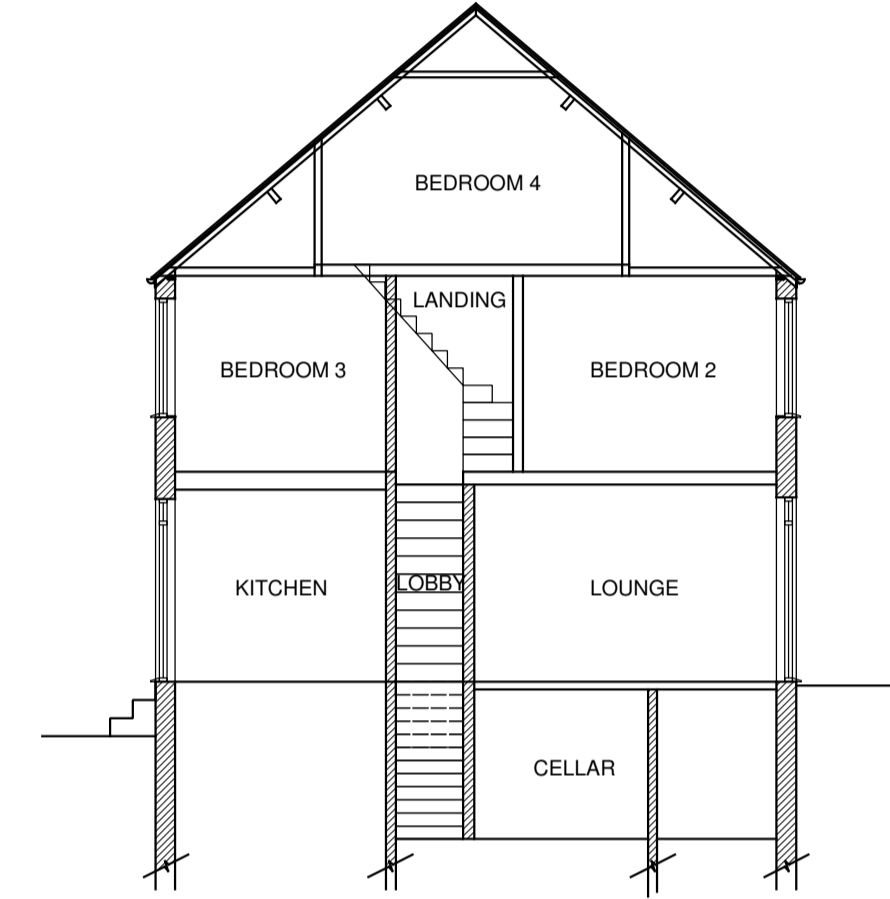
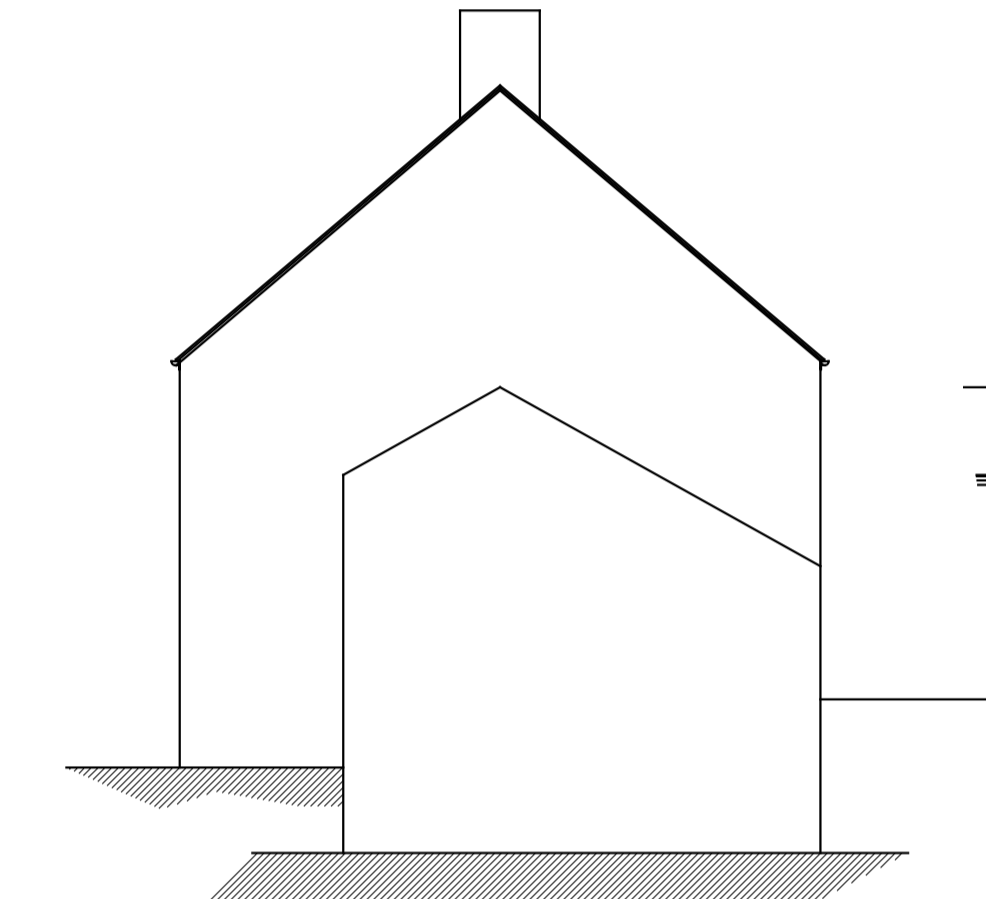


EXISTING CELLAR FLOOR PLAN

EXISTING GROUND FLOOR PLAN

EXISTING FIRST FLOOR PLAN

EXISTING SECOND FLOOR PLAN

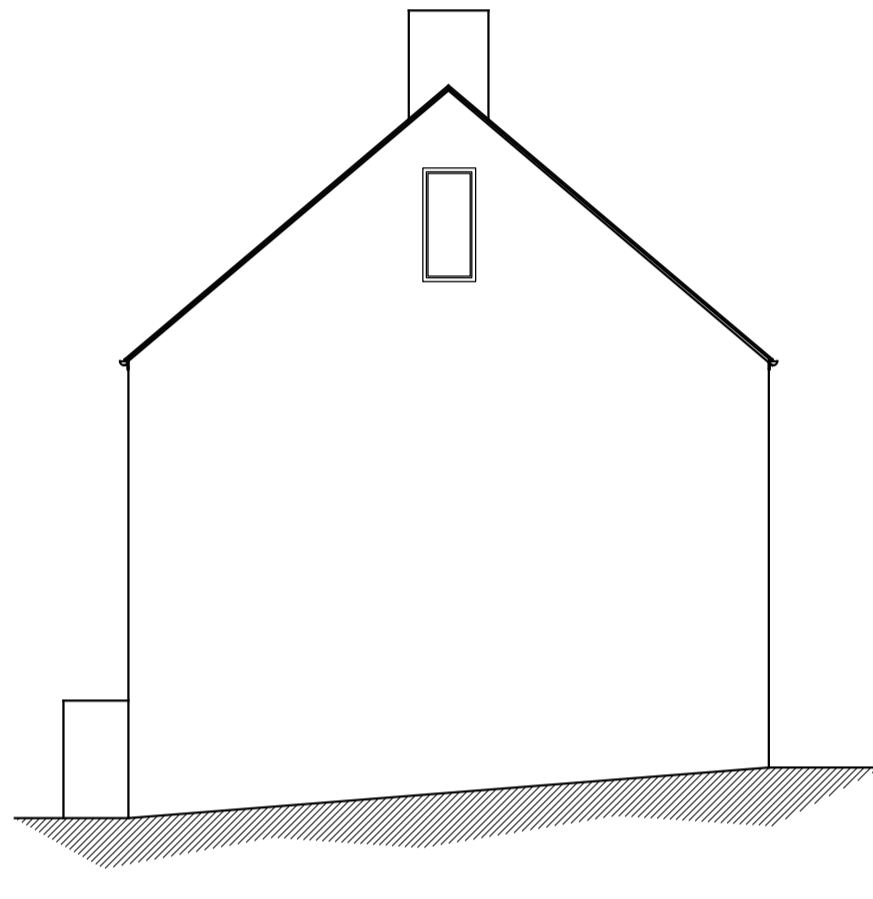

EXISTING FRONT ELEVATION





EXISTING SIDE ELEVATION

EXISTING SIDE ELEVATION

EXISTING REAR ELEVATION

EXISTING SECTION A-A

EXISTING SECTION B-B

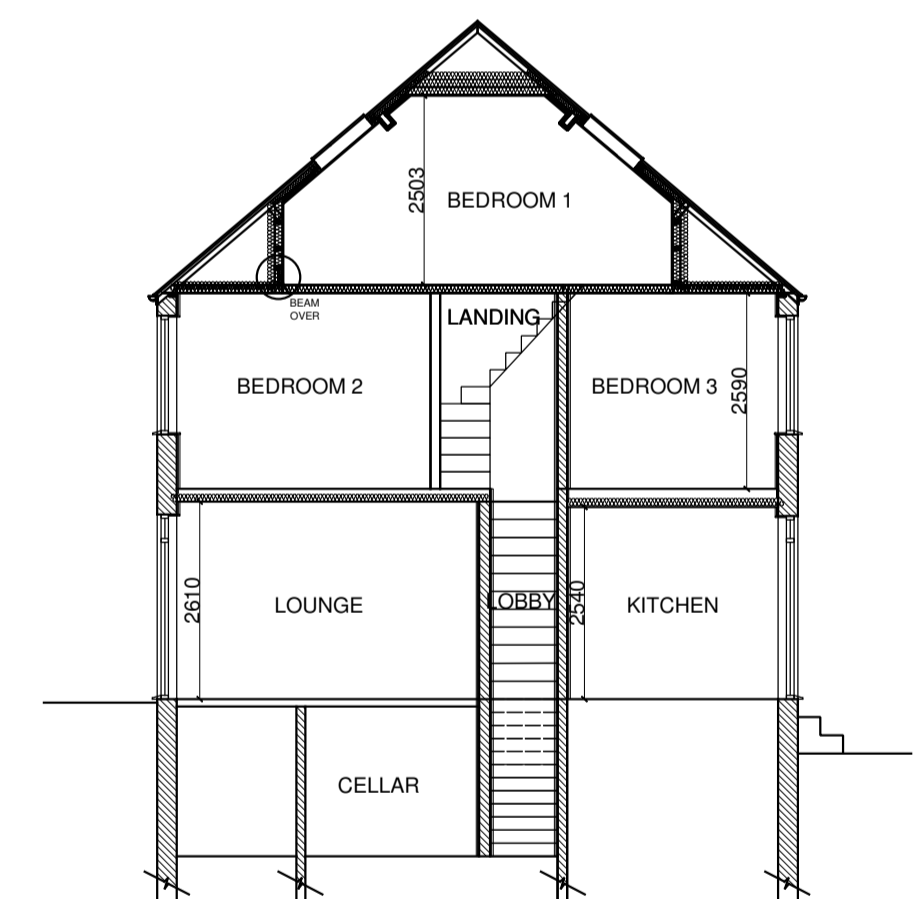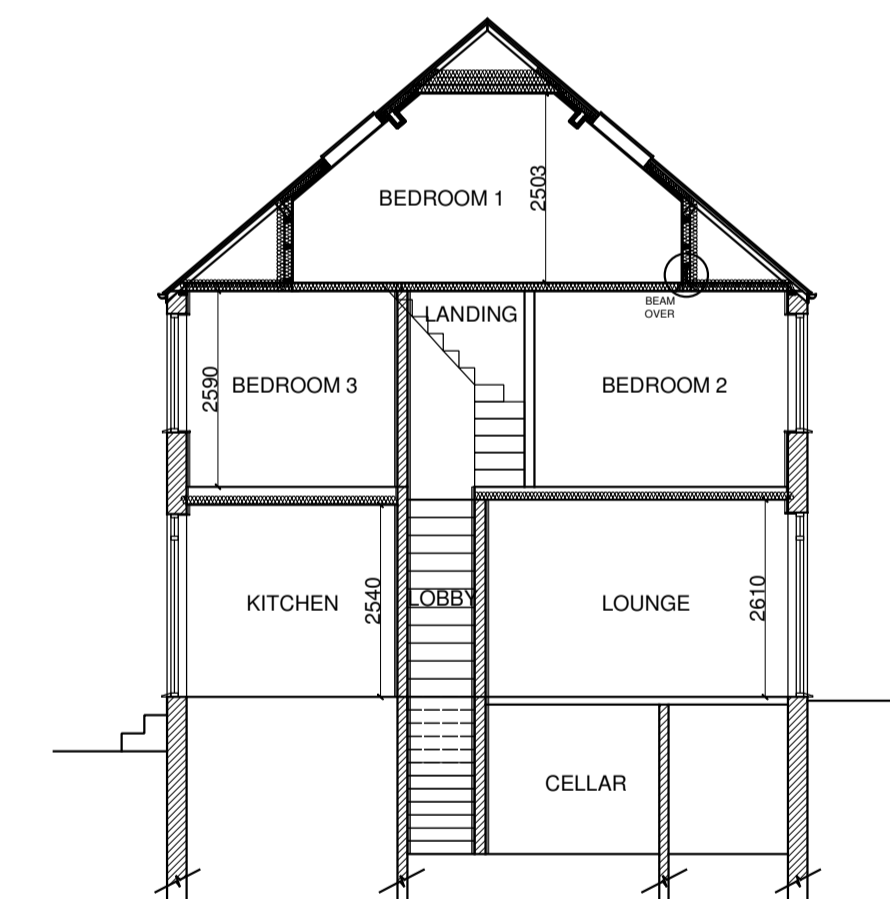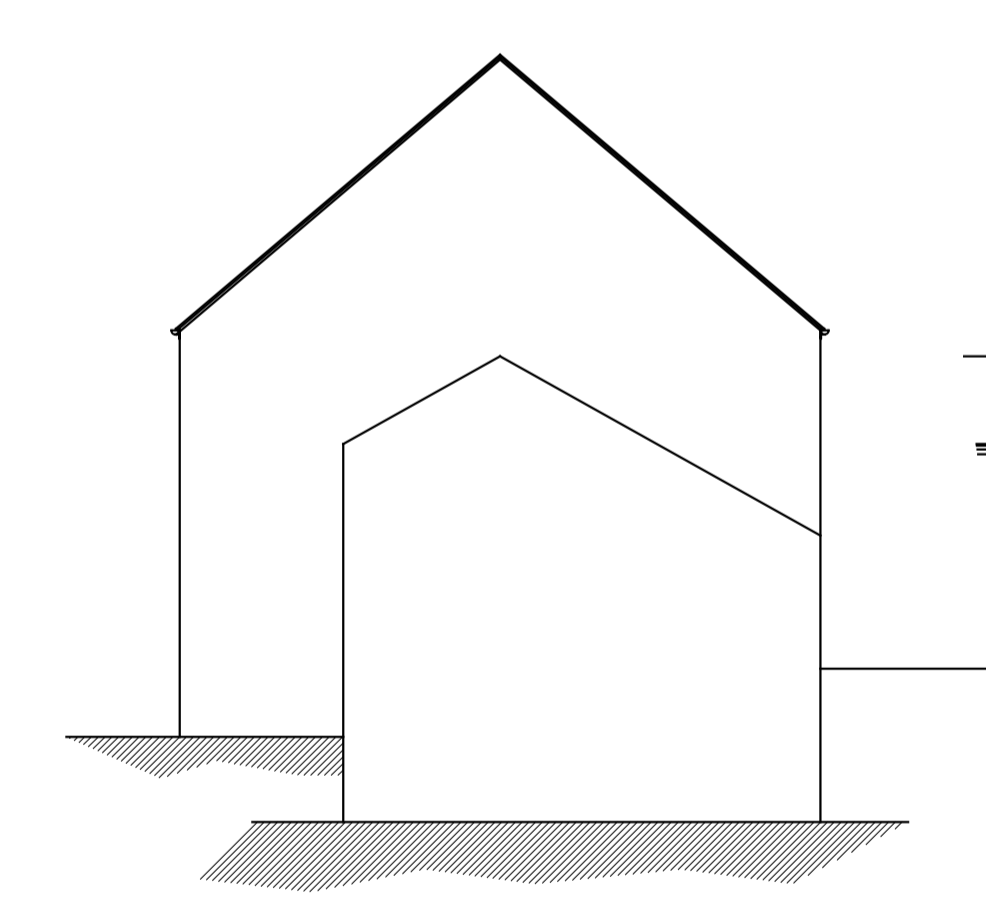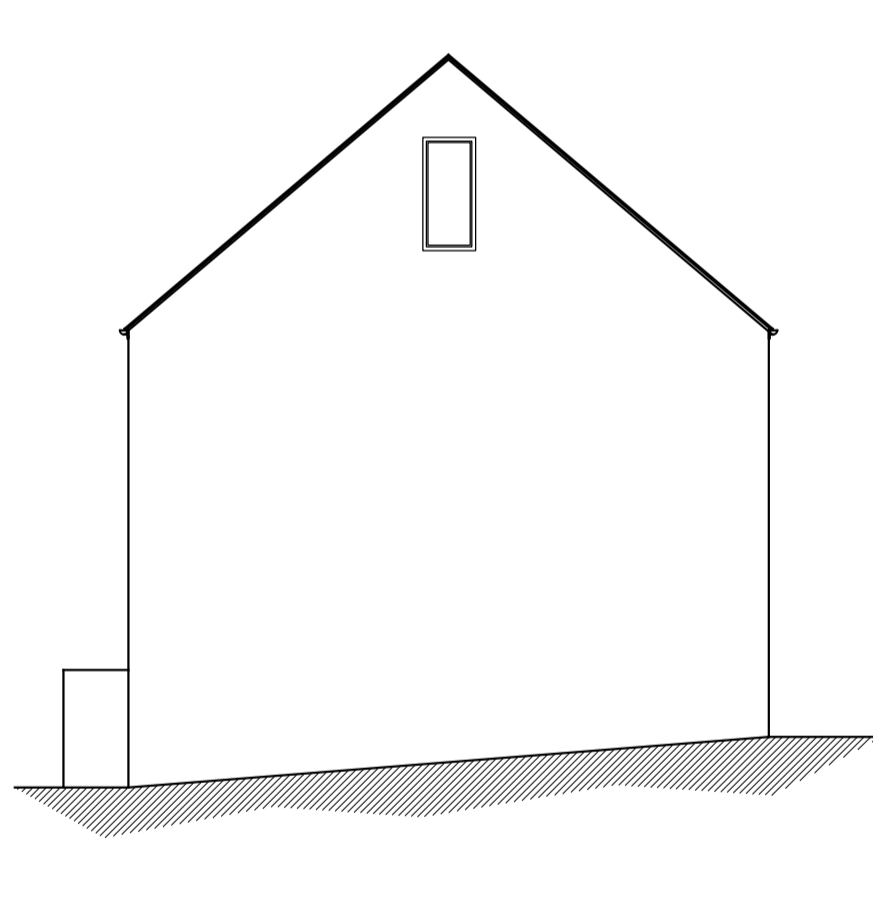

PROPOSED FRONT ELEVATION




PROPOSED SIDE ELEVATION

PROPOSED SIDE ELEVATION

PROPOSED REAR ELEVATION

PROPOSED SECTION A-A


PROPOSED SECTION B-B

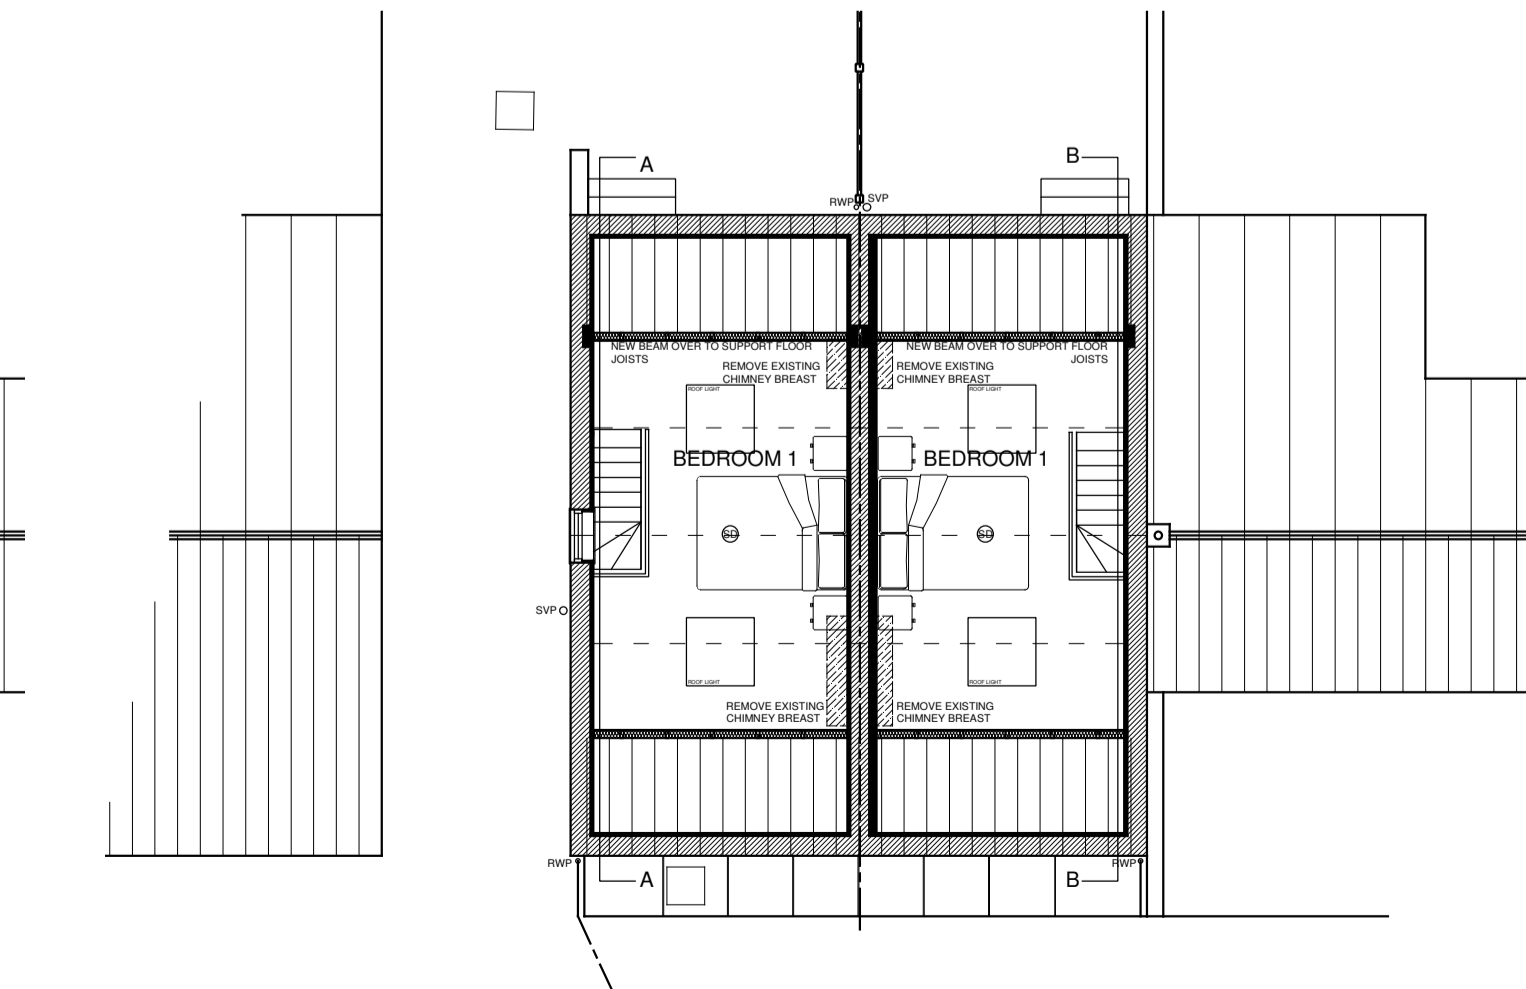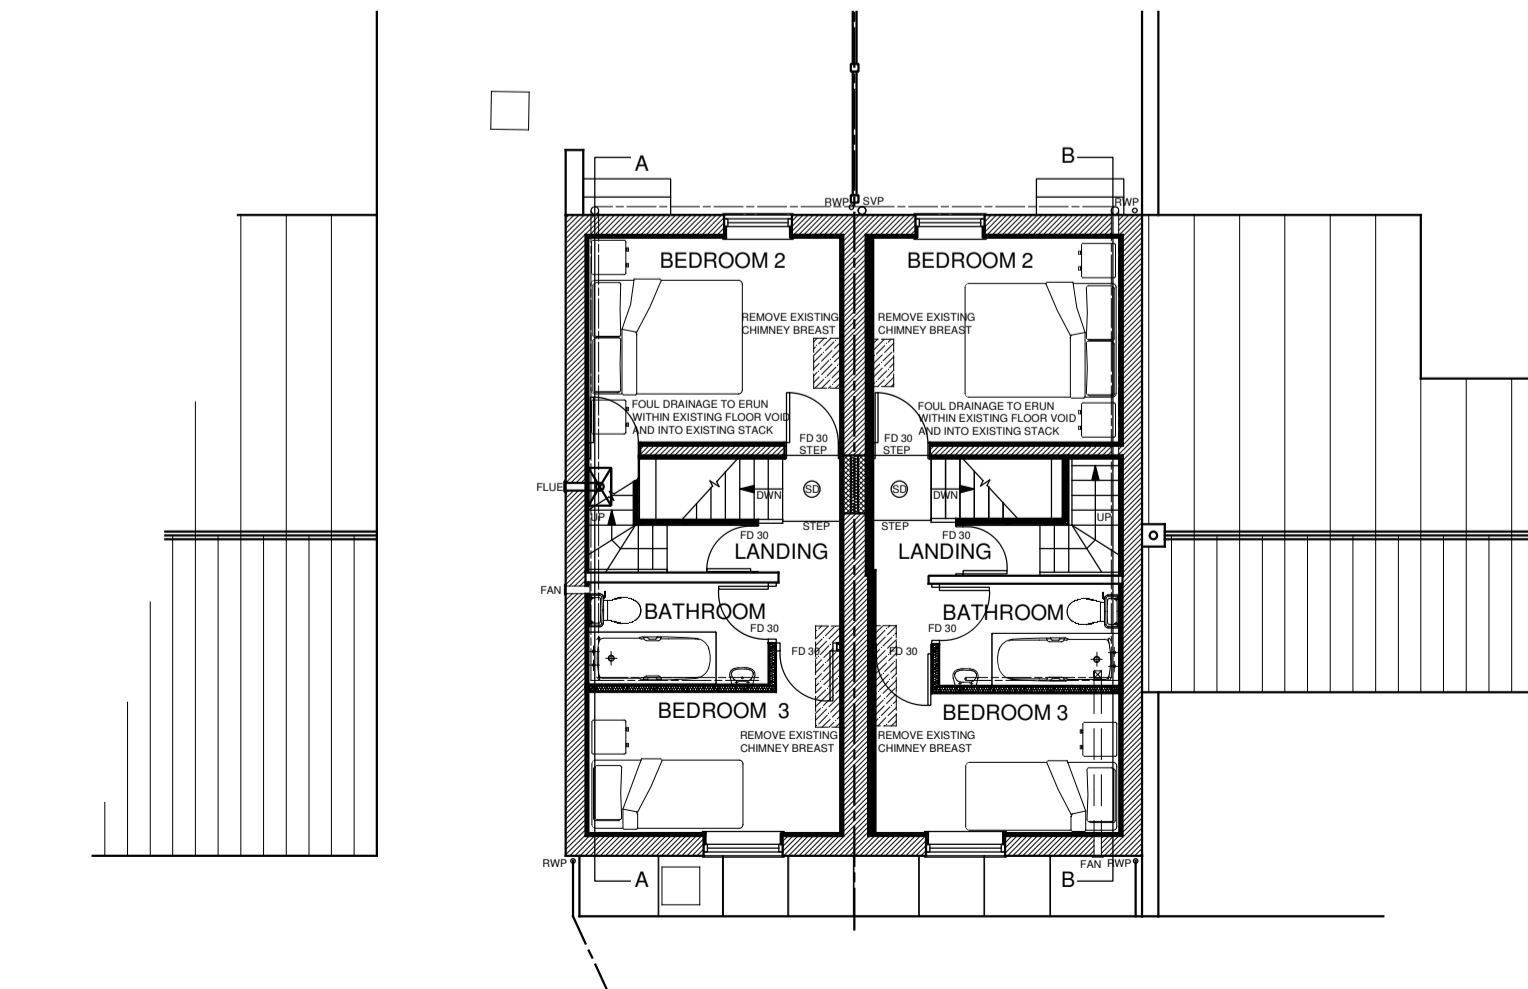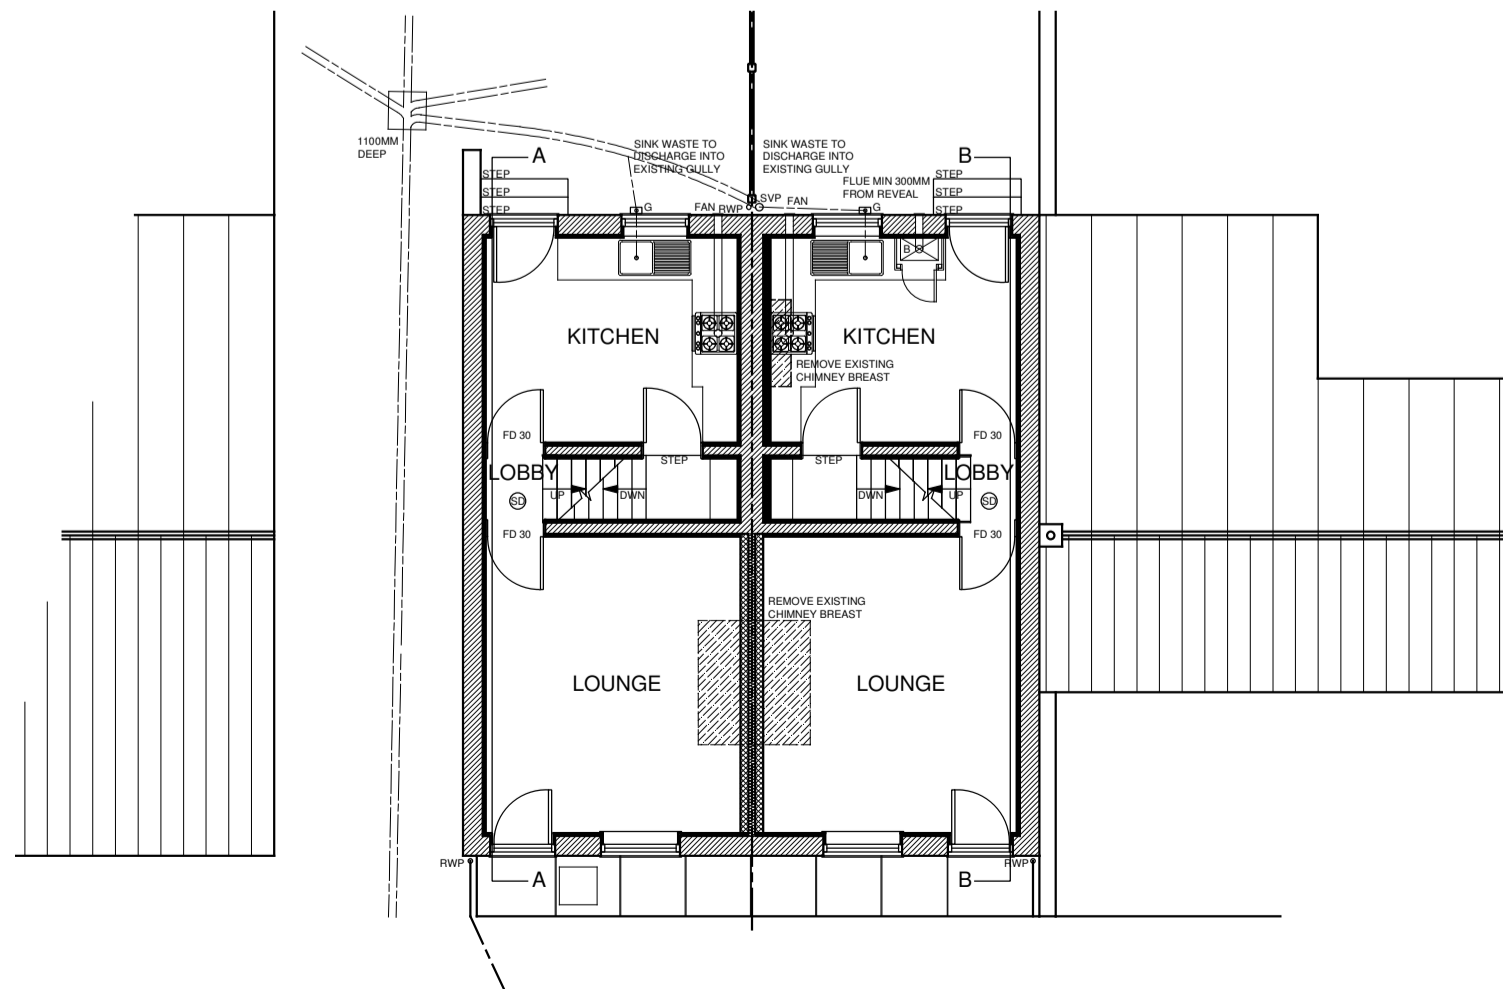

PROPOSED GROUND FLOOR PLAN

PROPOSED FIRST FLOOR PLAN

PROPOSED SECOND FLOOR PLAN

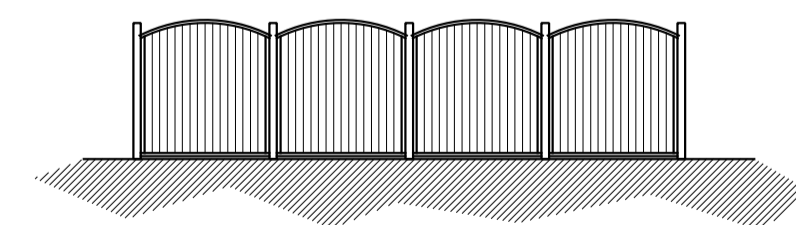

BOUNDARY FENCE ELEVATION

REV	DESCRIPTION	DATE	DRWN
JDS DESIGNS LTD <small>TEL - 0753443707 EMAIL - JDS.DESIGNS@GMAIL.COM</small>			
PROJECT TITLE CONVERSION OF SINGLE DWELLING TO 2ND DWELLINGS AT 34 / 36 CHAPEL STREET HOYLAND BARNSELY			
DRAWING TITLE EXISTING AND PROPOSED PLANS			
PROJECT NO.	2016.00490.00	DWG NO.	DWG 01
SCALE	1:50 / 100	REV.	