




FRONT ELEVATION




NO ALTERATION TO THE PRINCIPLE ELEVATION

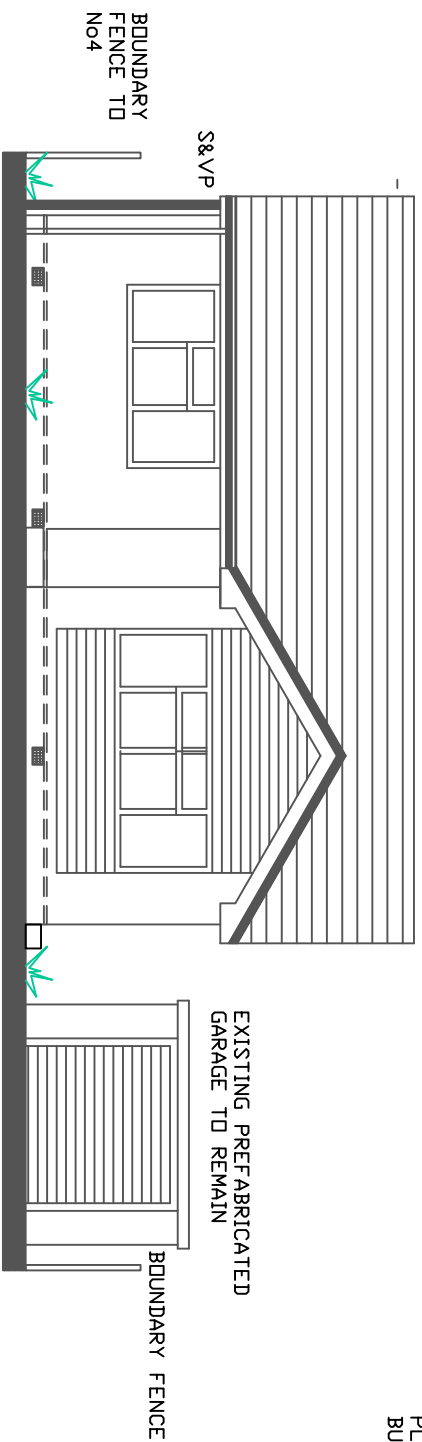


SIDE ELEVATION

FACING No4

ROOF TILES TO BE MARLEY ANGLIA
PLUS TO MATCH THE EXISTING
BUNGALOW

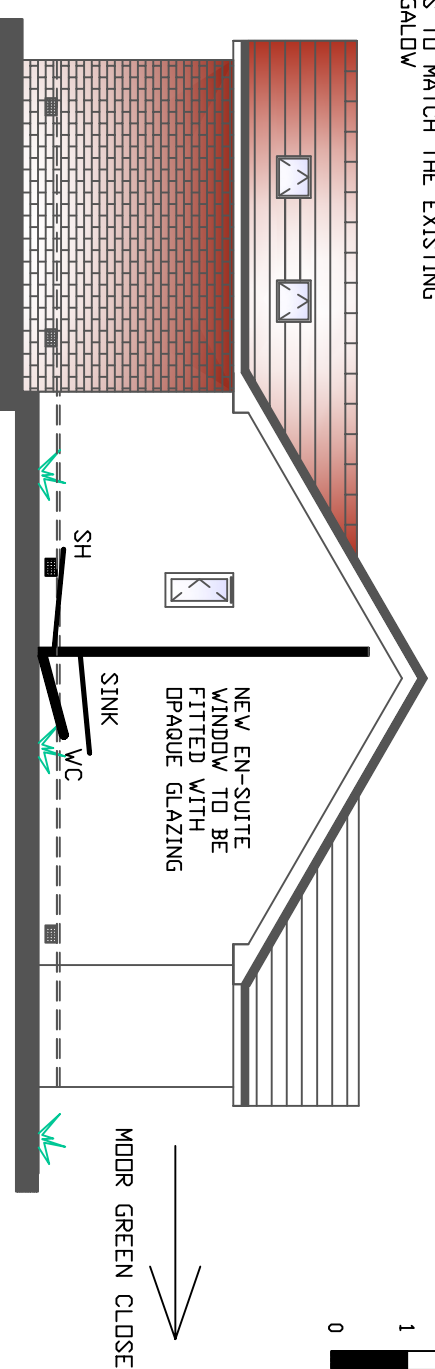


BRICK WORK TO BE LONDON HEATHERS
IN RED TO MATCH THE EXISTING
BUNGALOW

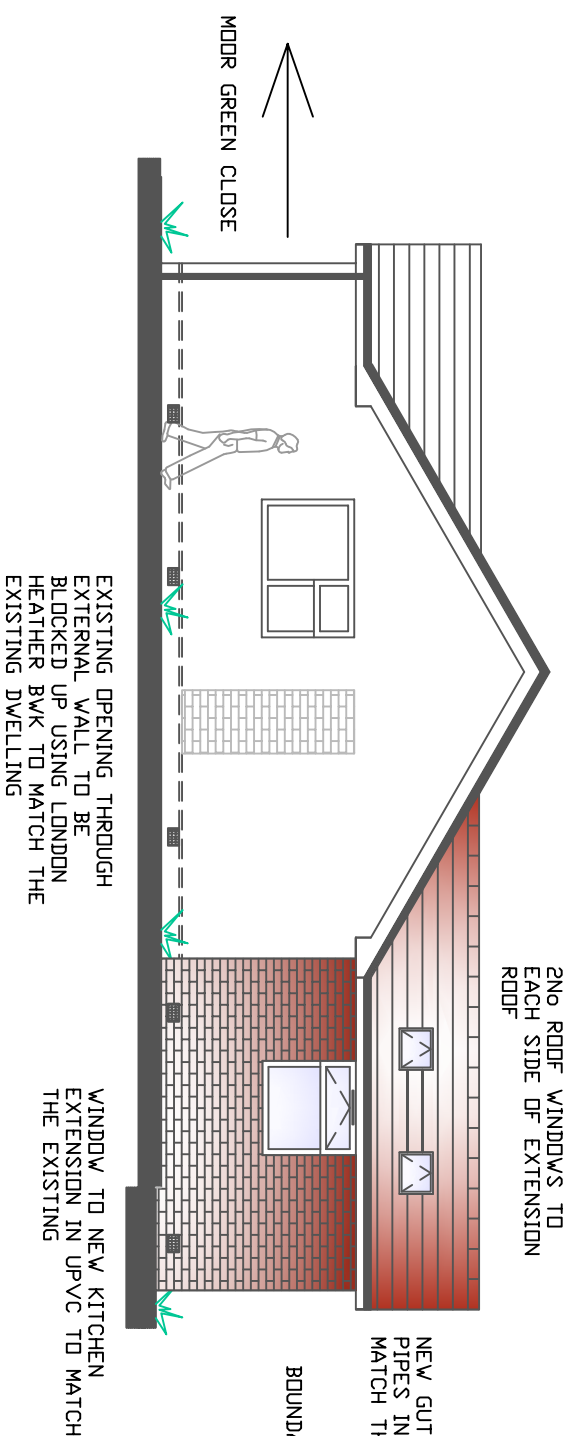

2NO ROOF WINDOWS TO
EACH SIDE OF EXTENSION
ROOF

NEW GUTTERS AND DOWN
PIPES IN WHITE PLASTIC TO
MATCH THE MAIN BUNGALOW

BOUNDARY FENCE

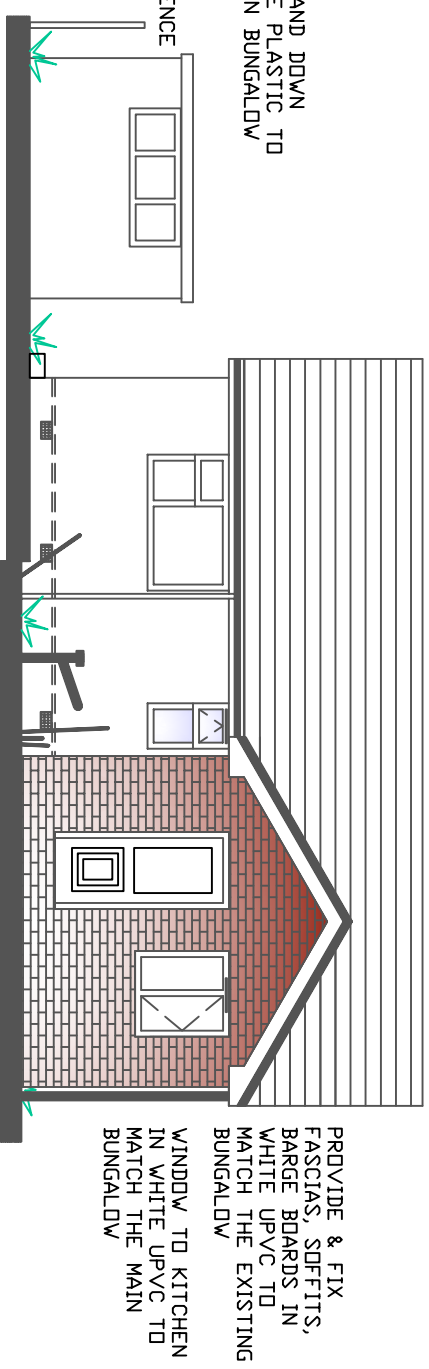


PROVIDE & FIX
FASCIAS, SOFFITS,
BARGE BOARDS IN
WHITE UPVC TO
MATCH THE EXISTING
BUNGALOW
WINDOW TO KITCHEN
IN WHITE UPVC TO
MATCH THE MAIN
BUNGALOW

WINDOW IN WHITE UPVC TO EXISTING
BATHROOM MATCH THE MAIN BUNGALOW
WITH OBSCURE GLAZING

EXTERNAL DOOR & FRAME IN
UPVC TO MATCH THE MAIN
BUNGALOW

SIDE ELEVATION

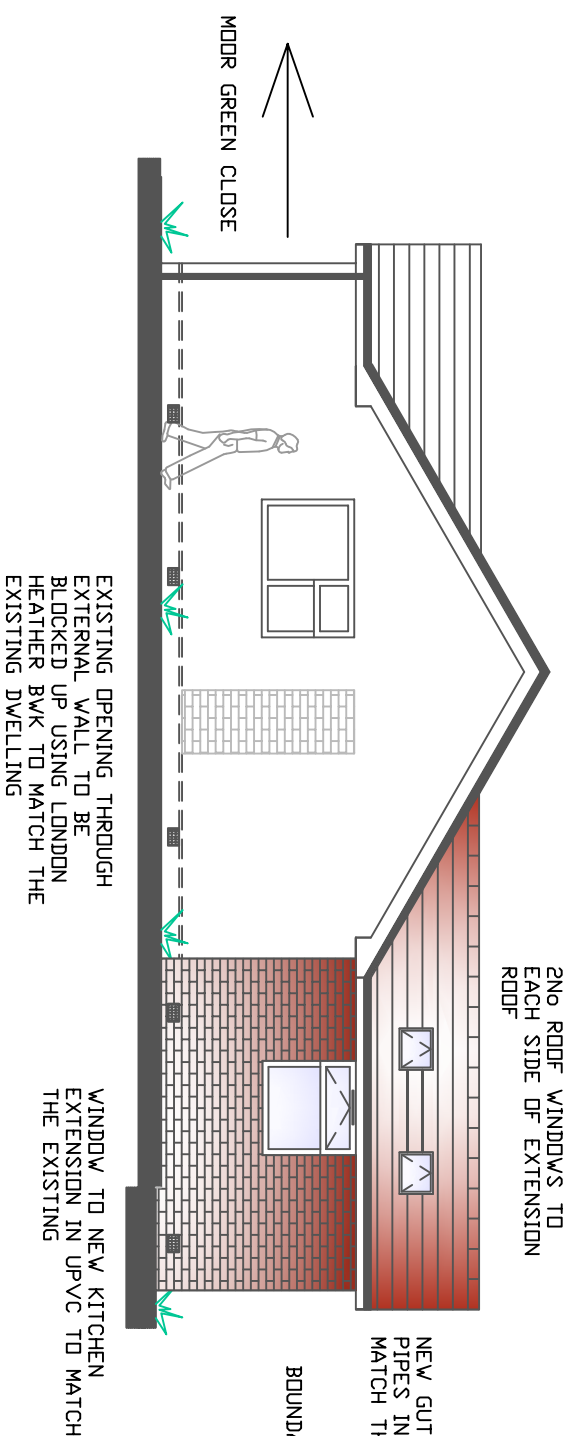

EXISTING OPENING THROUGH
EXTERNAL WALL TO BE
BLOKCKED UP USING LONDON
HEATHER B/WK TO MATCH THE
EXISTING DWELLING

WINDOW TO NEW KITCHEN
EXTENSION IN UPVC TO MATCH
THE EXISTING

REAR ELEVATION

FACING REAR GARDEN & POGMODR LANE

CLIENT 5 MOOR GREEN CLOSE BARNSELEY	TITLE PROPOSED ELEVATIONS	DRAWN AD	SCALE 1:100 @ A3	REV			
			DATE 27/03/2024	DRG No 24/003	✎		