


Rear Elevation
As Proposed

Front Elevation
As Proposed

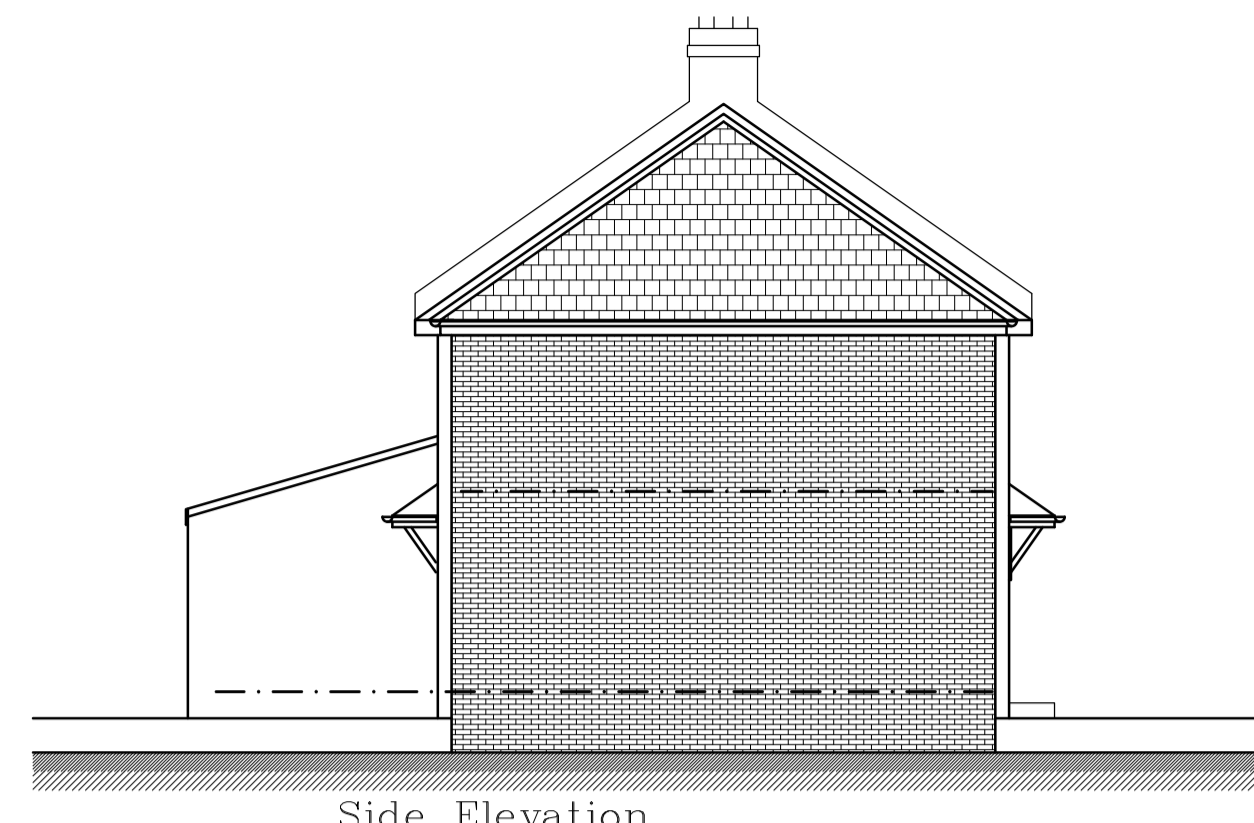


Side Elevation
As Proposed

0 0.51m 2m 5m



1:100

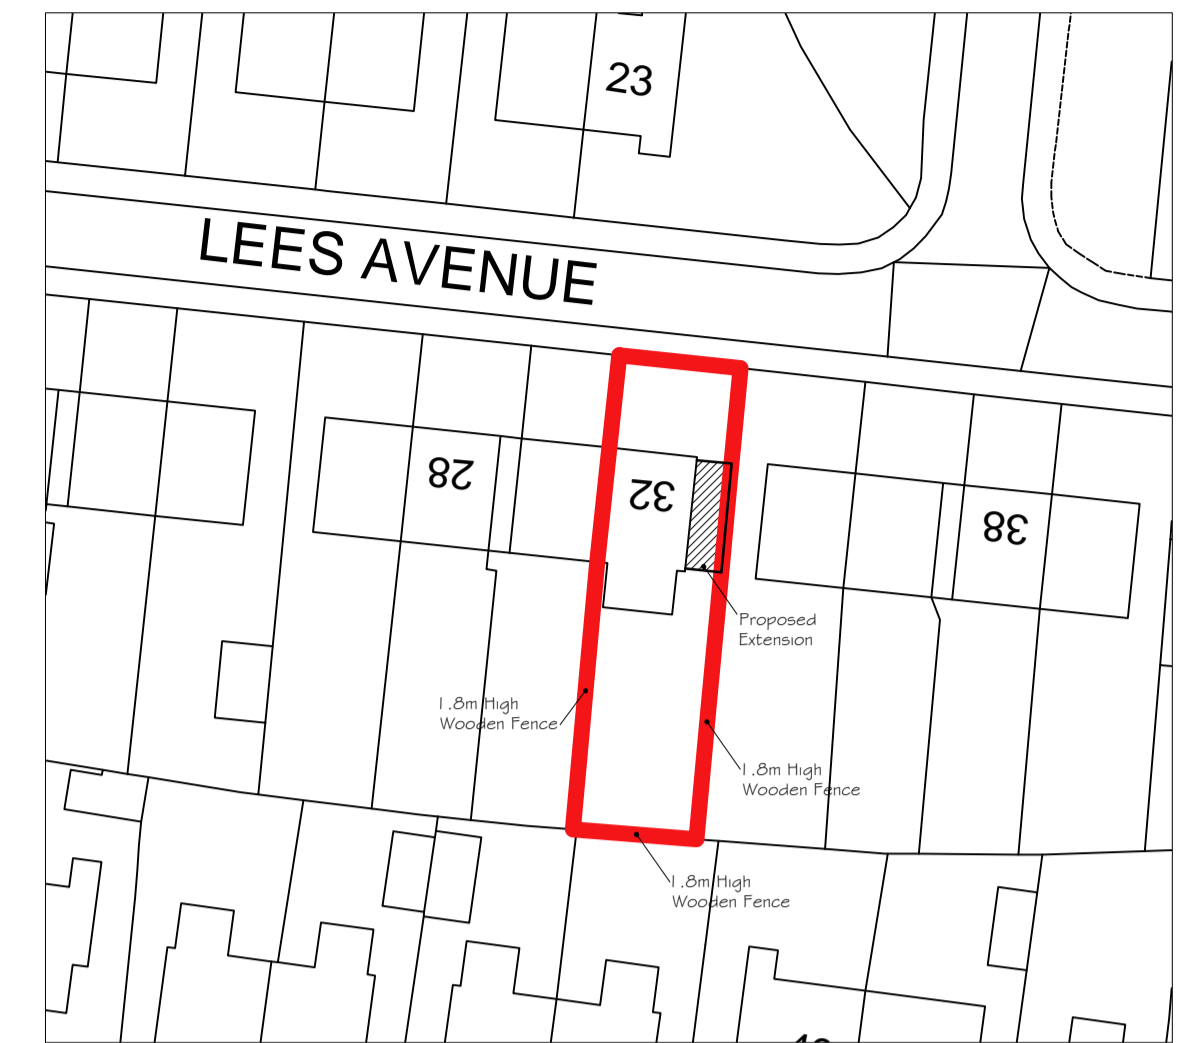


Block Plan as Proposed 1:500

0 5m 10m 20m



1:500

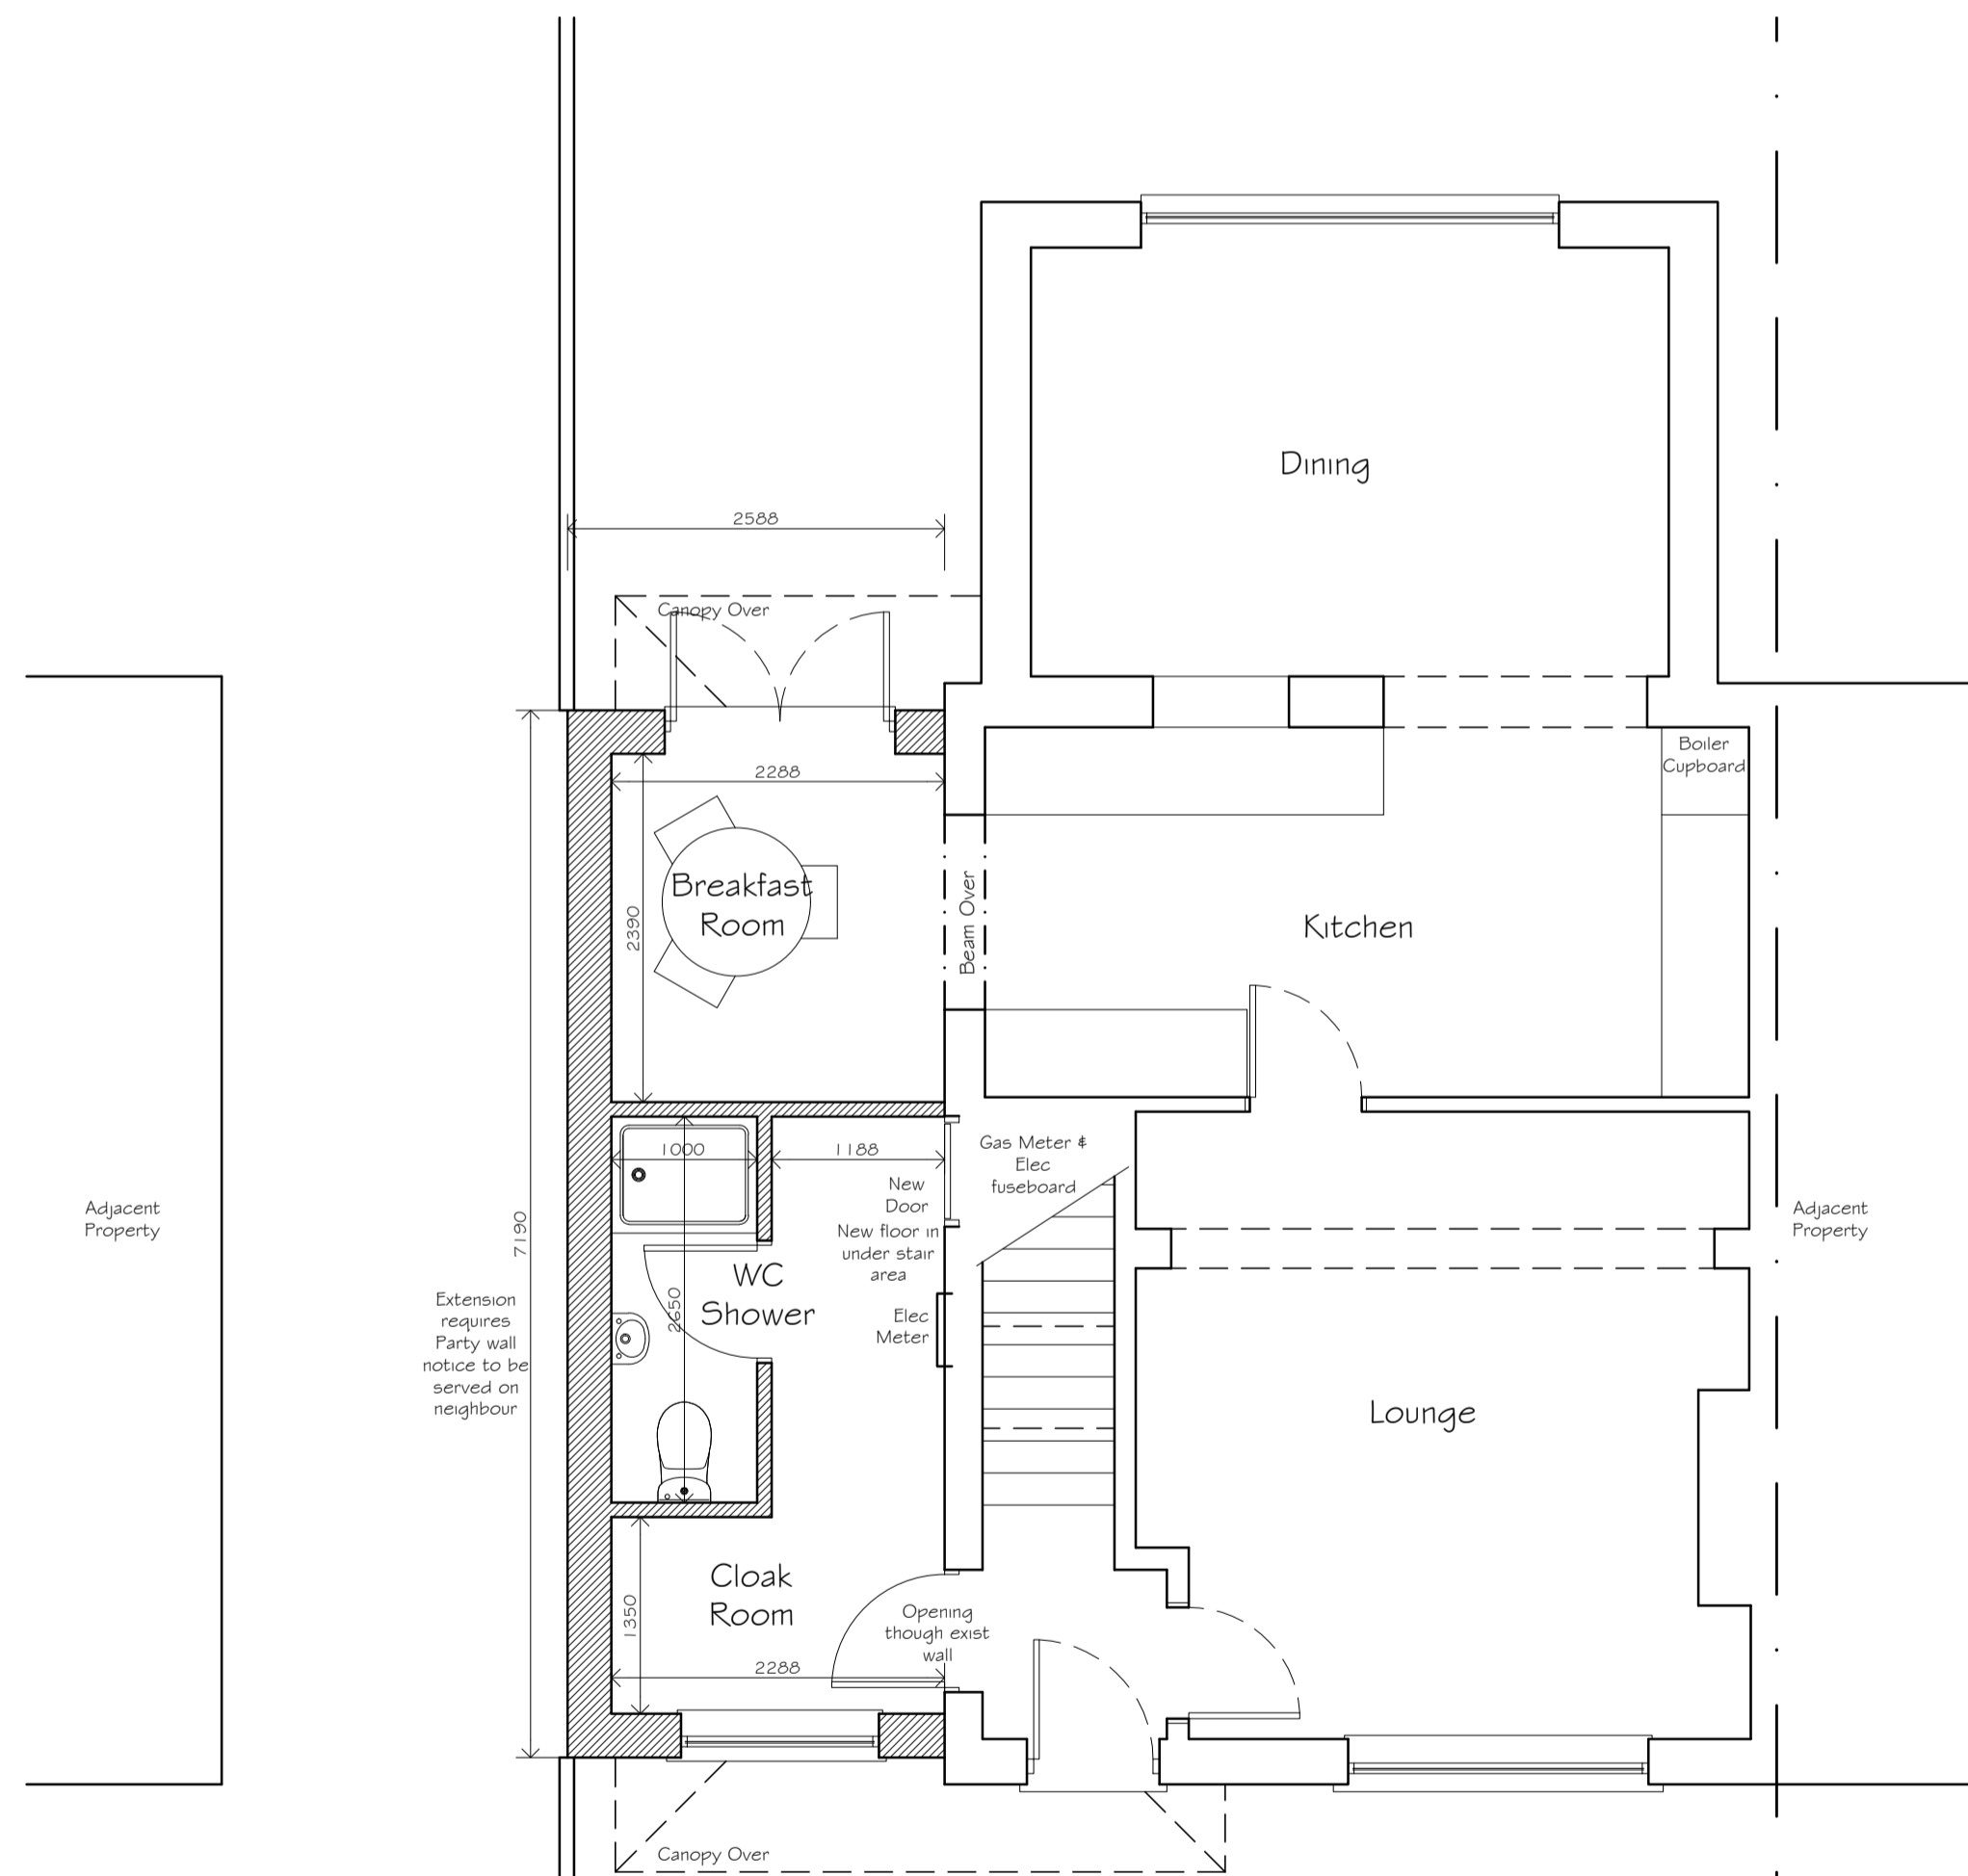


Ground Floor Plan
As Proposed


0 0.5m 1m 2m 5m



1:50

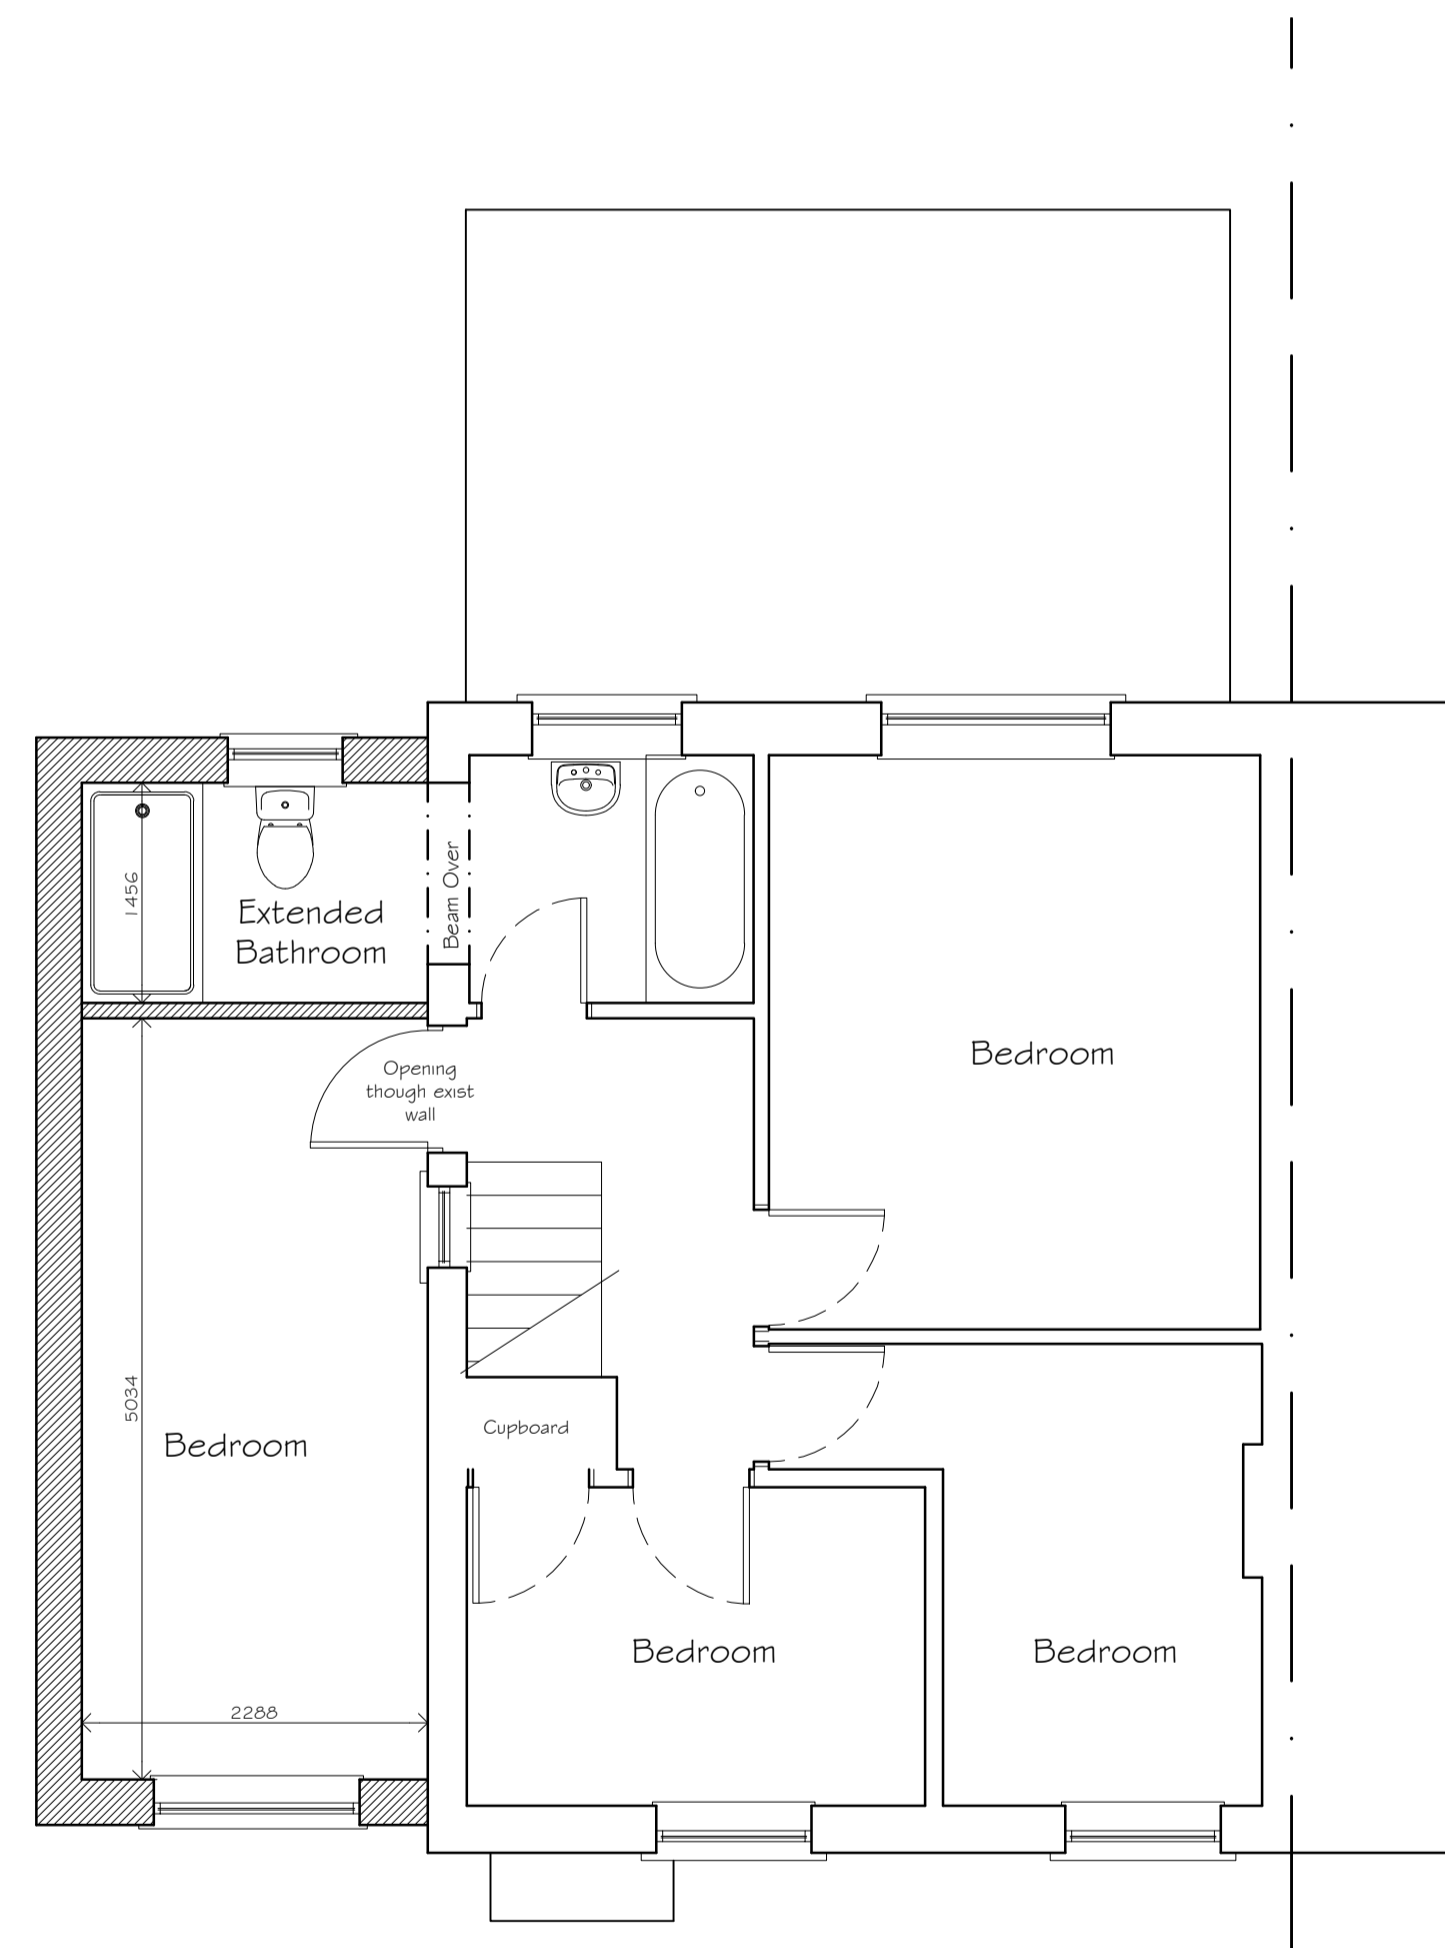

First Floor Plan
As Proposed

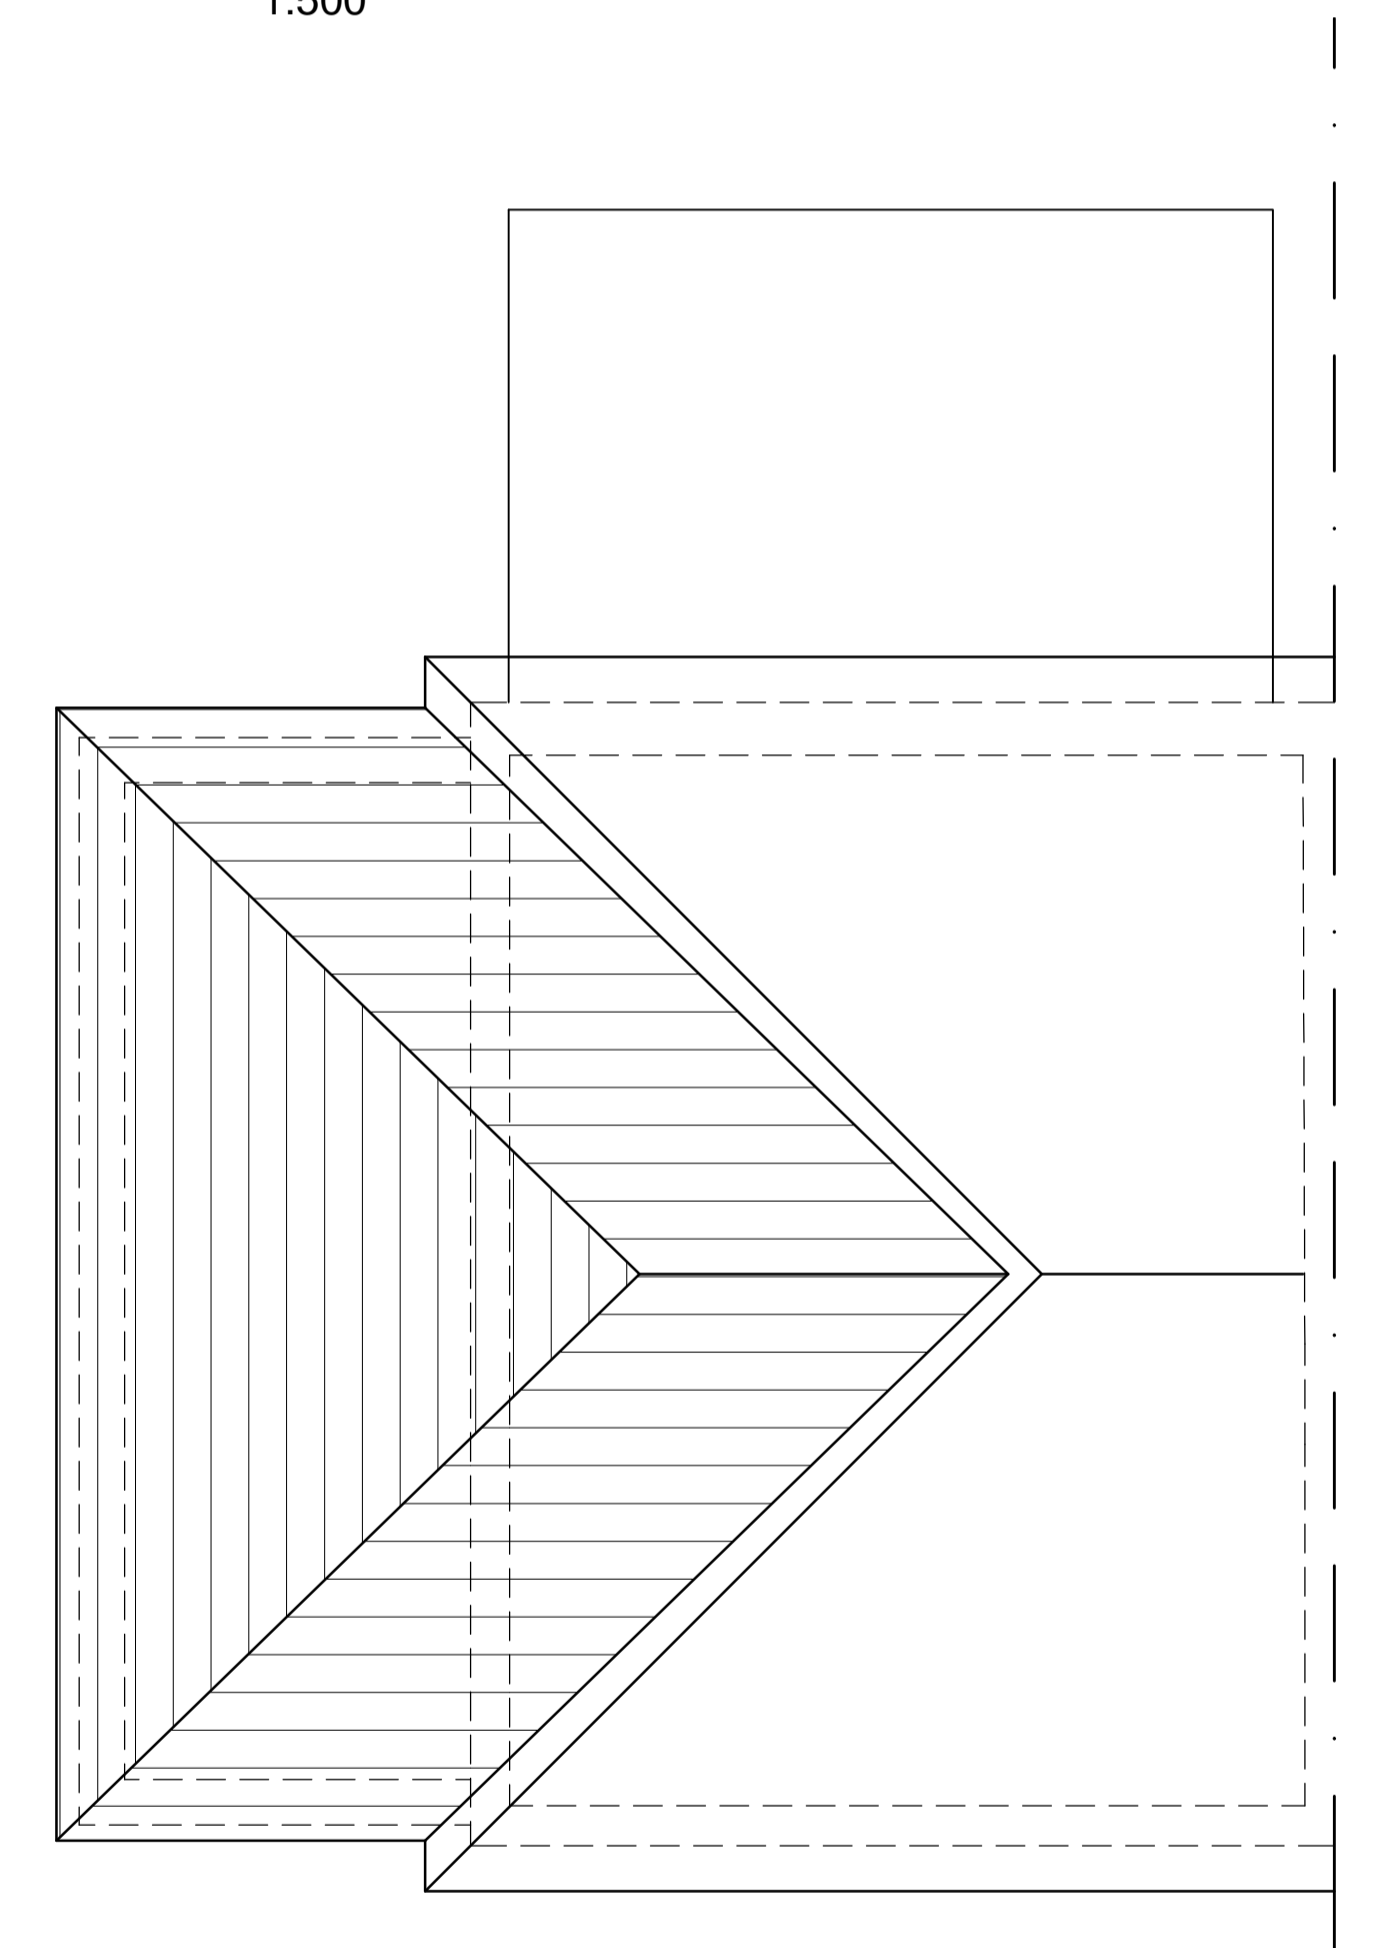

Roof Plan
As Proposed

Proposed Materials

- Proposed Walls - Dark red colour brick wall
- Proposed Roof - Dark Grey Slate tiles
- Proposed External Windows - White uPVC double glazed
- Proposed External Doors - White Aluminium
- Proposed Rainwater Goods - Black Plastic
- Proposed Fascias - White uPVC



Phone: 01522 243137 Email: info@cka.design www.ckarchitectural.co.uk

PROJECT TITLE Proposed Two Storey Side Extension	CLIENT Mr & Mrs Wallbanks 32 Lees Avenue, Penistone, S36 6BW	CHK	DRAWN BY MS
DRAWING STAGE Planning	SCALE Varies @ A1	PLN	REV A
SHEET TITLE Plans & Elevations as Proposed	PROJECT NUMBER S36-2262	STAGE PLN	SHT 002

DATE	NOTES	BY	REV
17/02/21	Planning drawing prepared	CS	A