




STREET SCENE A-A 1:200

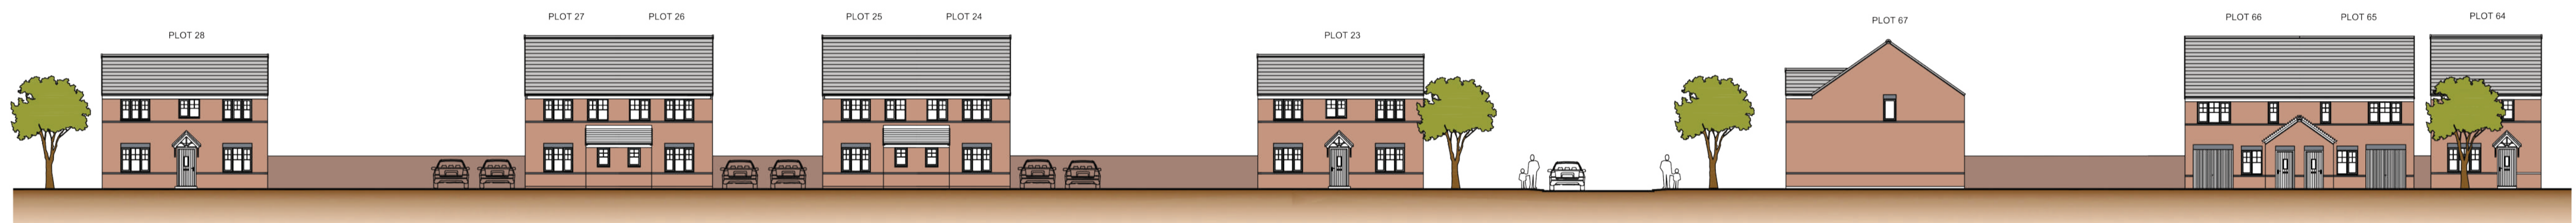

STREET SCENE B-B 1:200

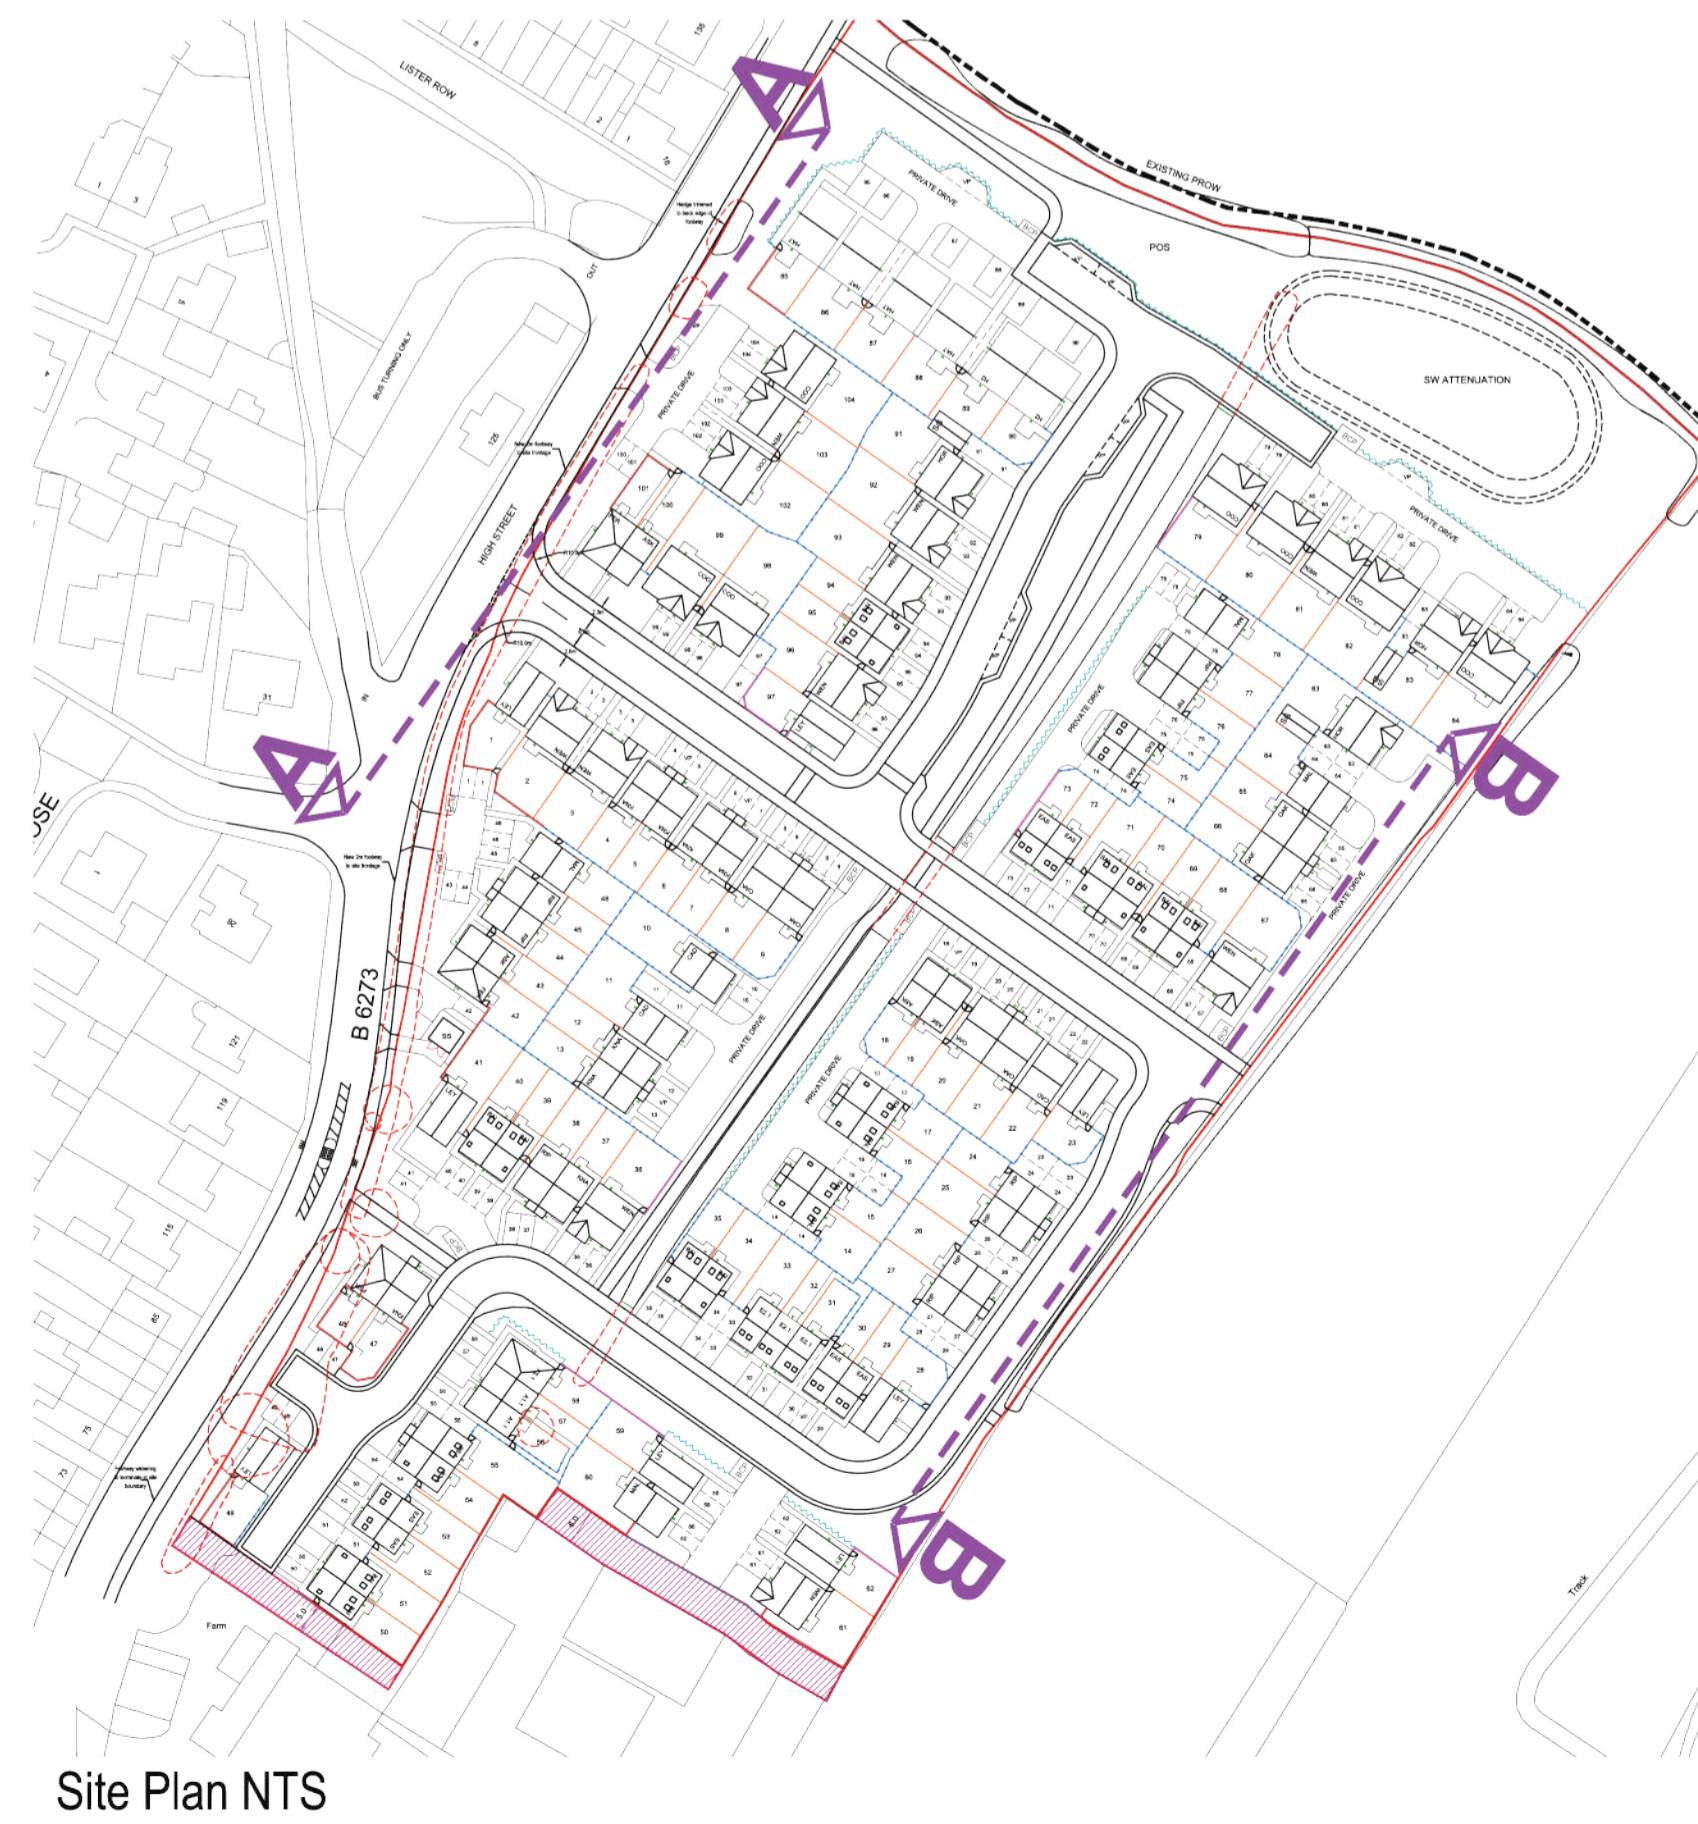

Site Plan NTS

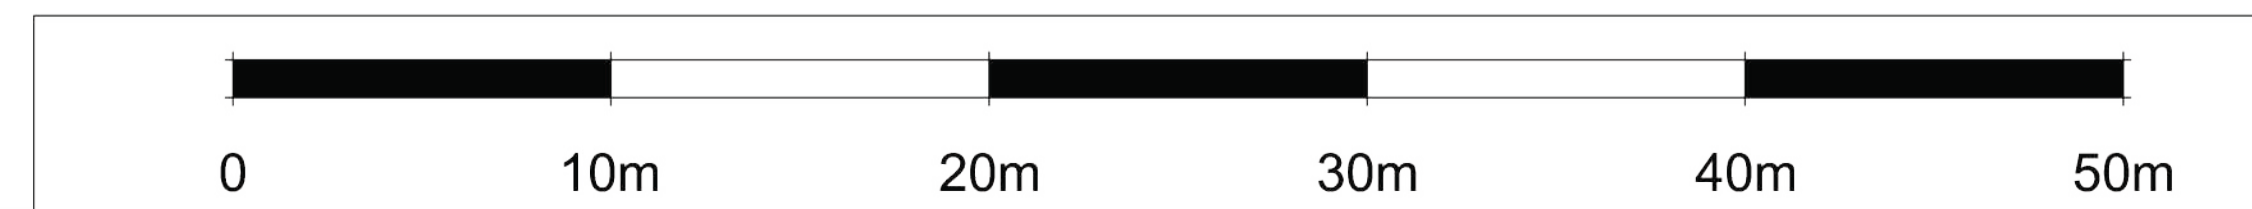

REV	DATE	BY	AMENDMENT
<b>AVANT</b> homes			
<small>Unit 2, Water Court, The Avenue, Clifton, Bristol, BS2 1PL Tel: 01252 254515 Fax: 01252 254588 www.avanthomes.co.uk</small>			
DATE:	SCALE:	DRAWN BY:	
19.09.25	1:200 @ A1	ZE	
DWG TITLE:			
Street Scenes			
PROJECT:			
Main Street, Great Houghton			
DWG No:	4206-230	REV:	-