



PLAN


Proposed materials :
 Re-used coursed stone external wall outer leaf with new blockwork inner leaf - external pointing sample to LA approval
 Reproduction stone roof slates to LA approval
 New matching reproduction stone roof kneelers, roof tabling, gutter corbels, window cills and wall quoins
 Painted hd/wd timber windows and doors
 Cast iron gutters and rwps - dark grey finish

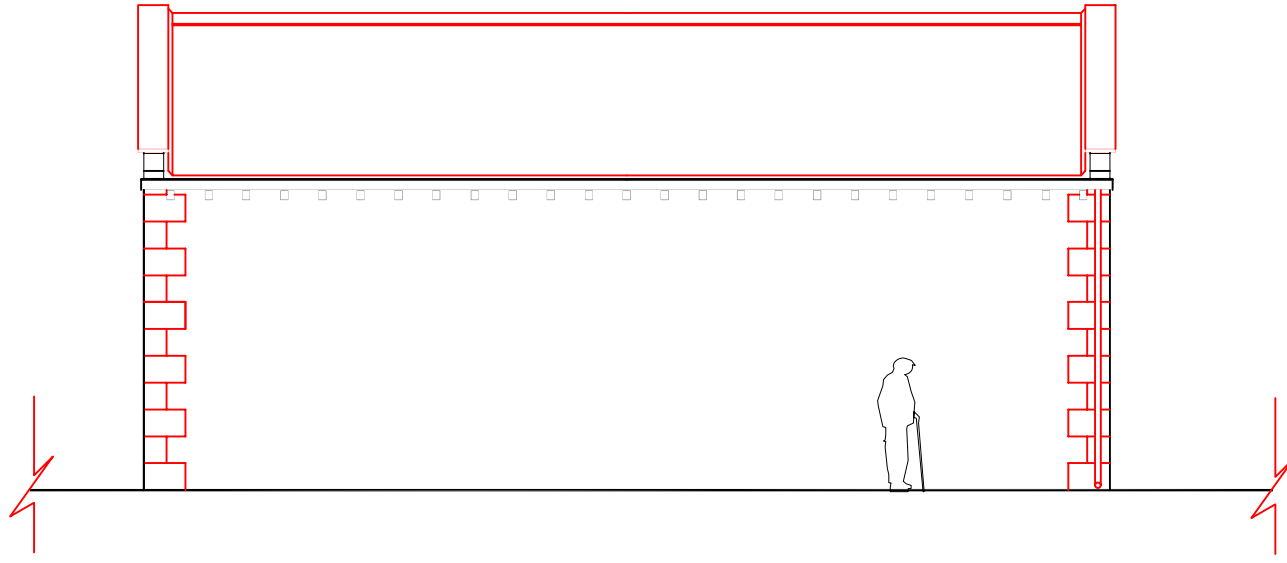

SOUTH WEST ELEVATION

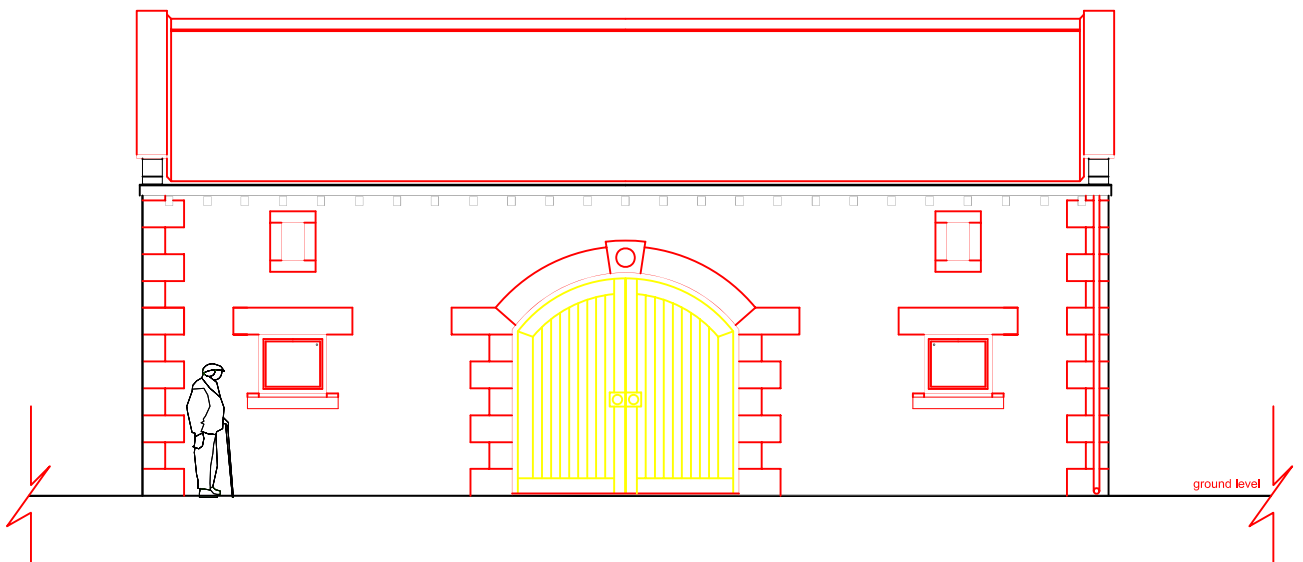

NORTH EAST ELEVATION

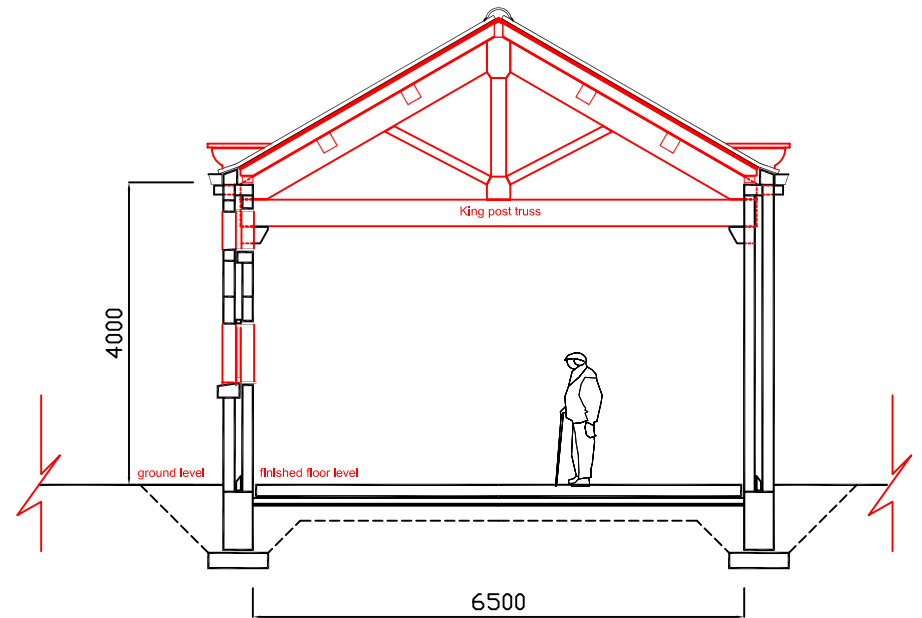

SECTION A-----A

Proposed details
 scale 1:100

Notes:
 Copyright Reserved. This drawing must only be used for the client and location specified in the title block. It may not be copied by any third party without prior written consent from Walker Associates.
 This drawing is only for the purposes described below and must not be used for any other purpose.
 Do not scale from this drawing, all dimensions are in millimetres unless otherwise stated and should be considered as guides subject to on-site confirmation.
 Prior to any work on site Walker Associates. must be contacted to check the validity of the drawing.

Rev	Date	Amendment	By

PLANNING 01

Client:
 Cannon Hall Farm Ltd
 Bark House Lane
 Cawthorne
 Bamsley

Job:
 Proposed new animal shelter

Drawing Title:
 Proposed details 01

Drawing No:
 WA 031/P1/ 201

Scale:
 1:100 @ A3

Date:
 May 2013

Drawn By:
 mlw



5 New Hagg,
 Oldfield Road,
 Honley, Holmfirth,
 Huddersfield,
 West Yorkshire,
 HD9 6RN

Tel: 01484 303800
Email: enquiries.walkerassociates@gmail.com