



PROPOSED:
SOUTH WEST ELEVATION



designed . engineered . perfected

Client: Mr & Mrs G. EATON
LONGFIELD HOUSE
THURGOLAND
S35 7EA
Drawing Title: Proposed Front Elevation
Drawing No/Rev: 0121-03-DWG203

Drawn By: OAL
Scale: 1:50 (A3)
Date: 31/01/21




PROPOSED:
NORTH EAST ELEVATION



designed . engineered . perfected

Client: Mr & Mrs G. EATON
LONGFIELD HOUSE
THURGOLAND
S35 7EA
Drawing Title: Proposed Rear Elevation
Drawing No/Rev: 0121-03-DWG204

Drawn By: OAL
Scale: 1:50 (A3)
Date: 31/01/21

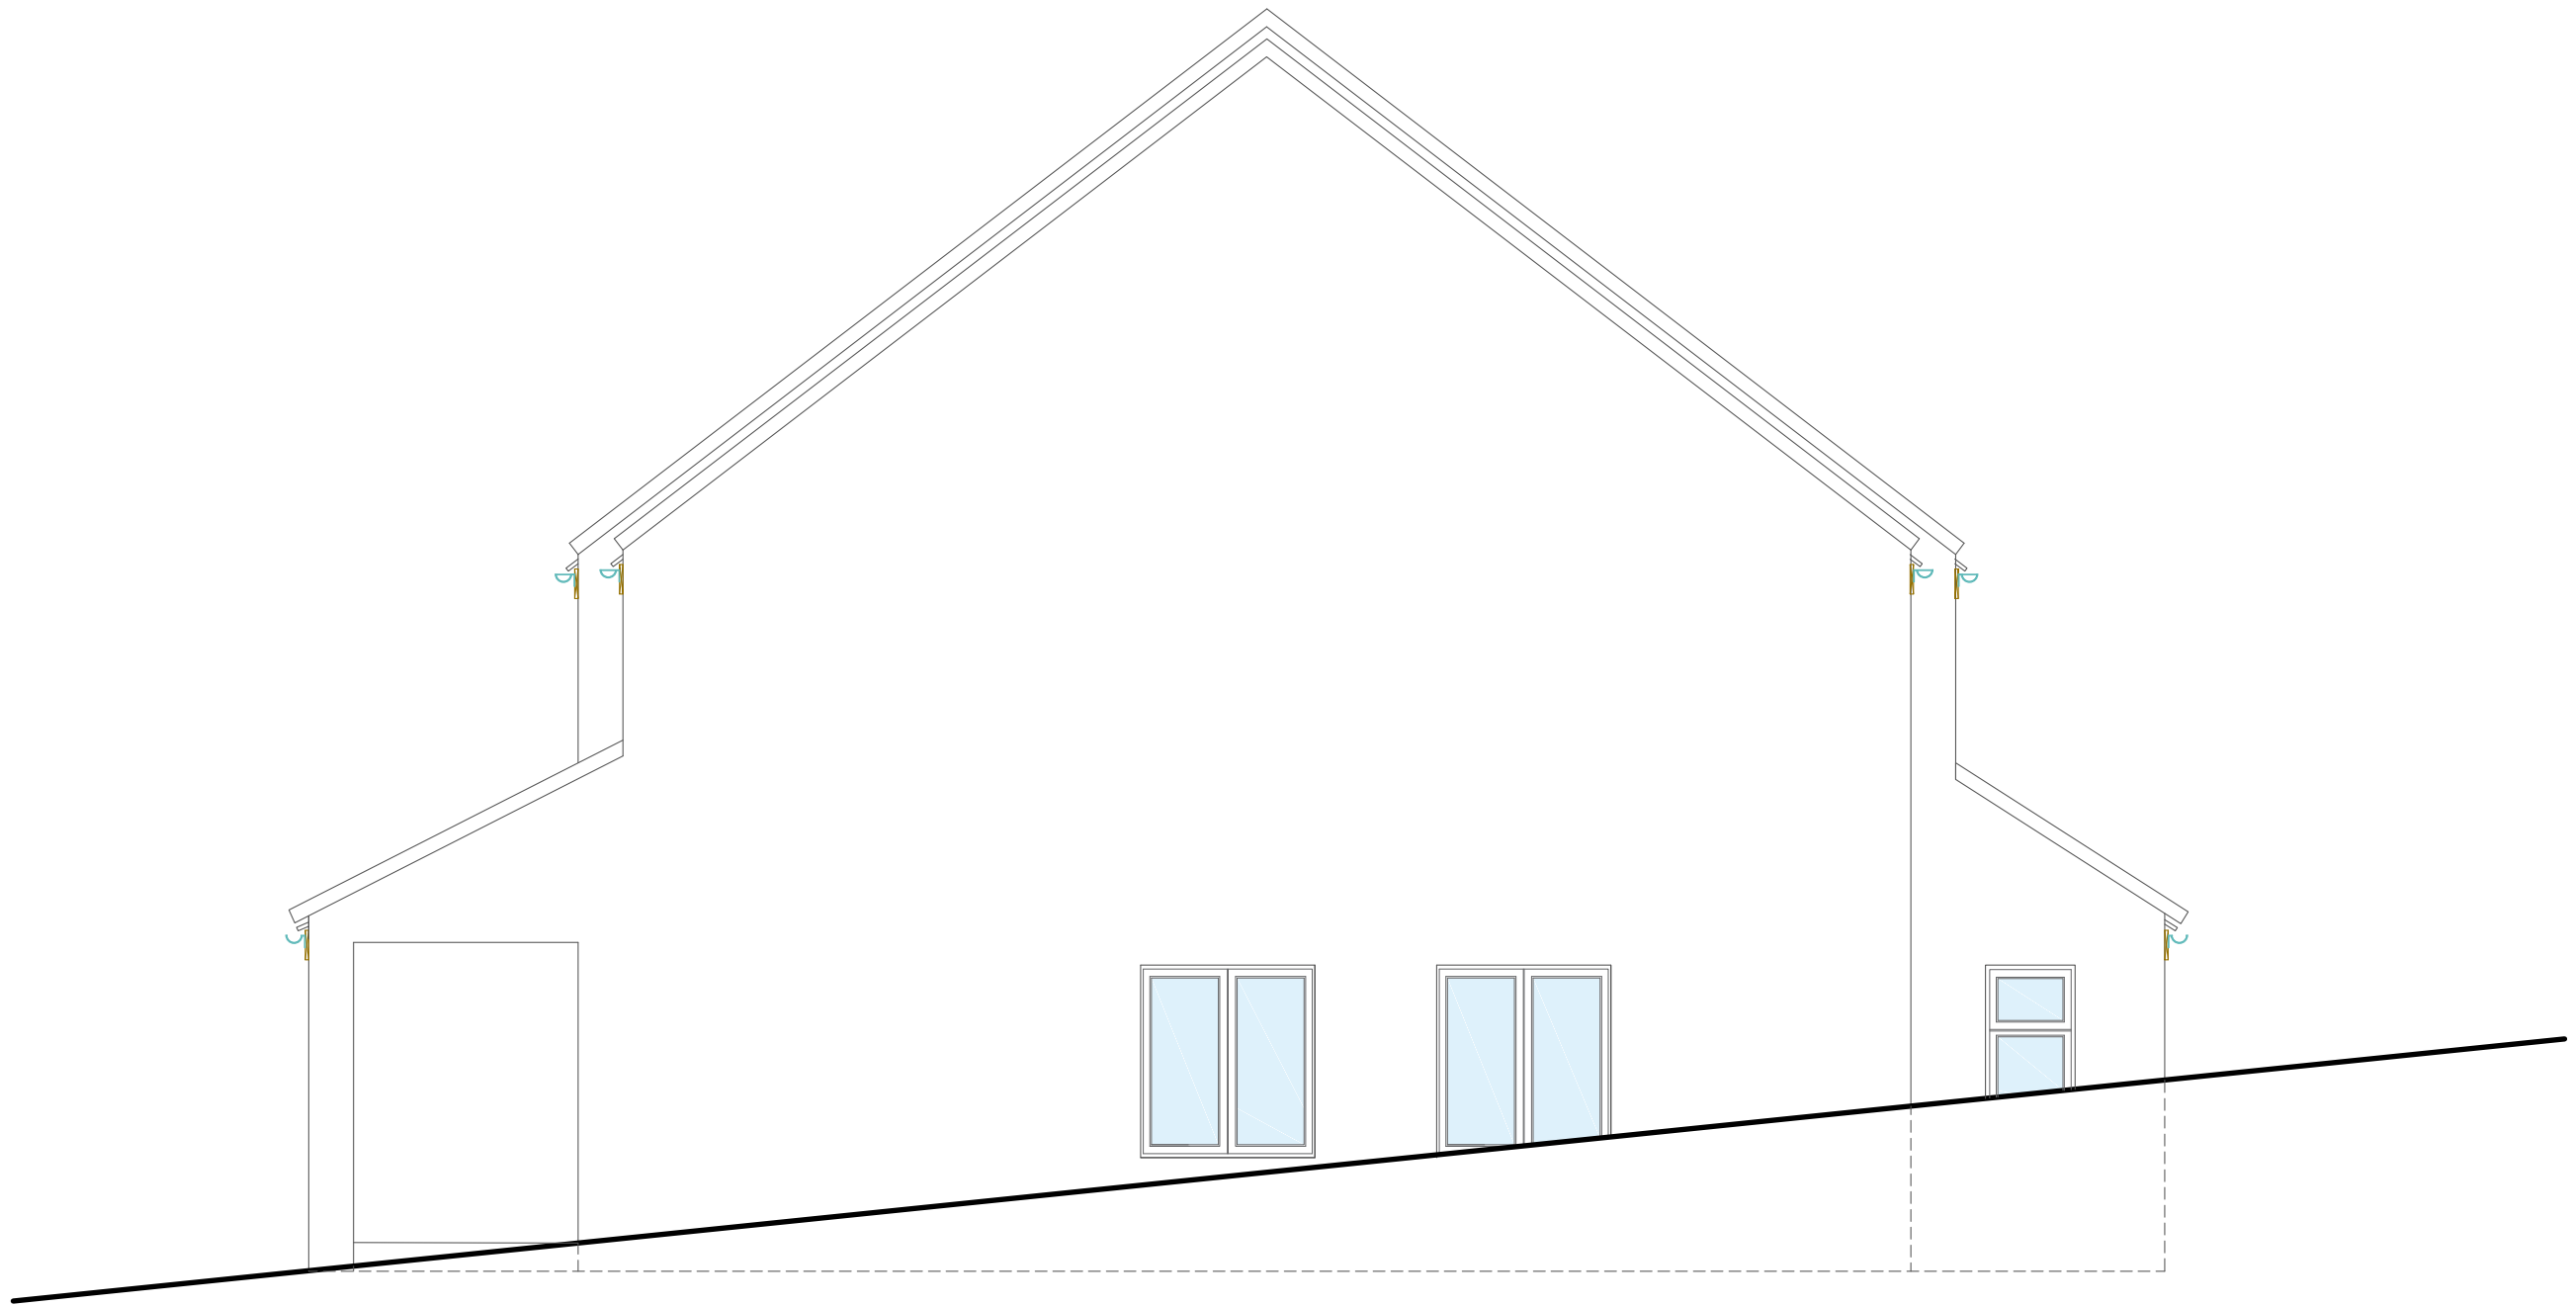


PROPOSED:
NORTH WEST ELEVATION



designed . engineered . perfected

Client: Mr & Mrs G. EATON
LONGFIELD HOUSE
THURGOLAND
S35 7EA
Drawing Title: Proposed R Side Elevation
Drawing No/Rev: 0121-03-DWG205

Drawn By: OAL
Scale: 1:50 (A3)
Date: 31/01/21

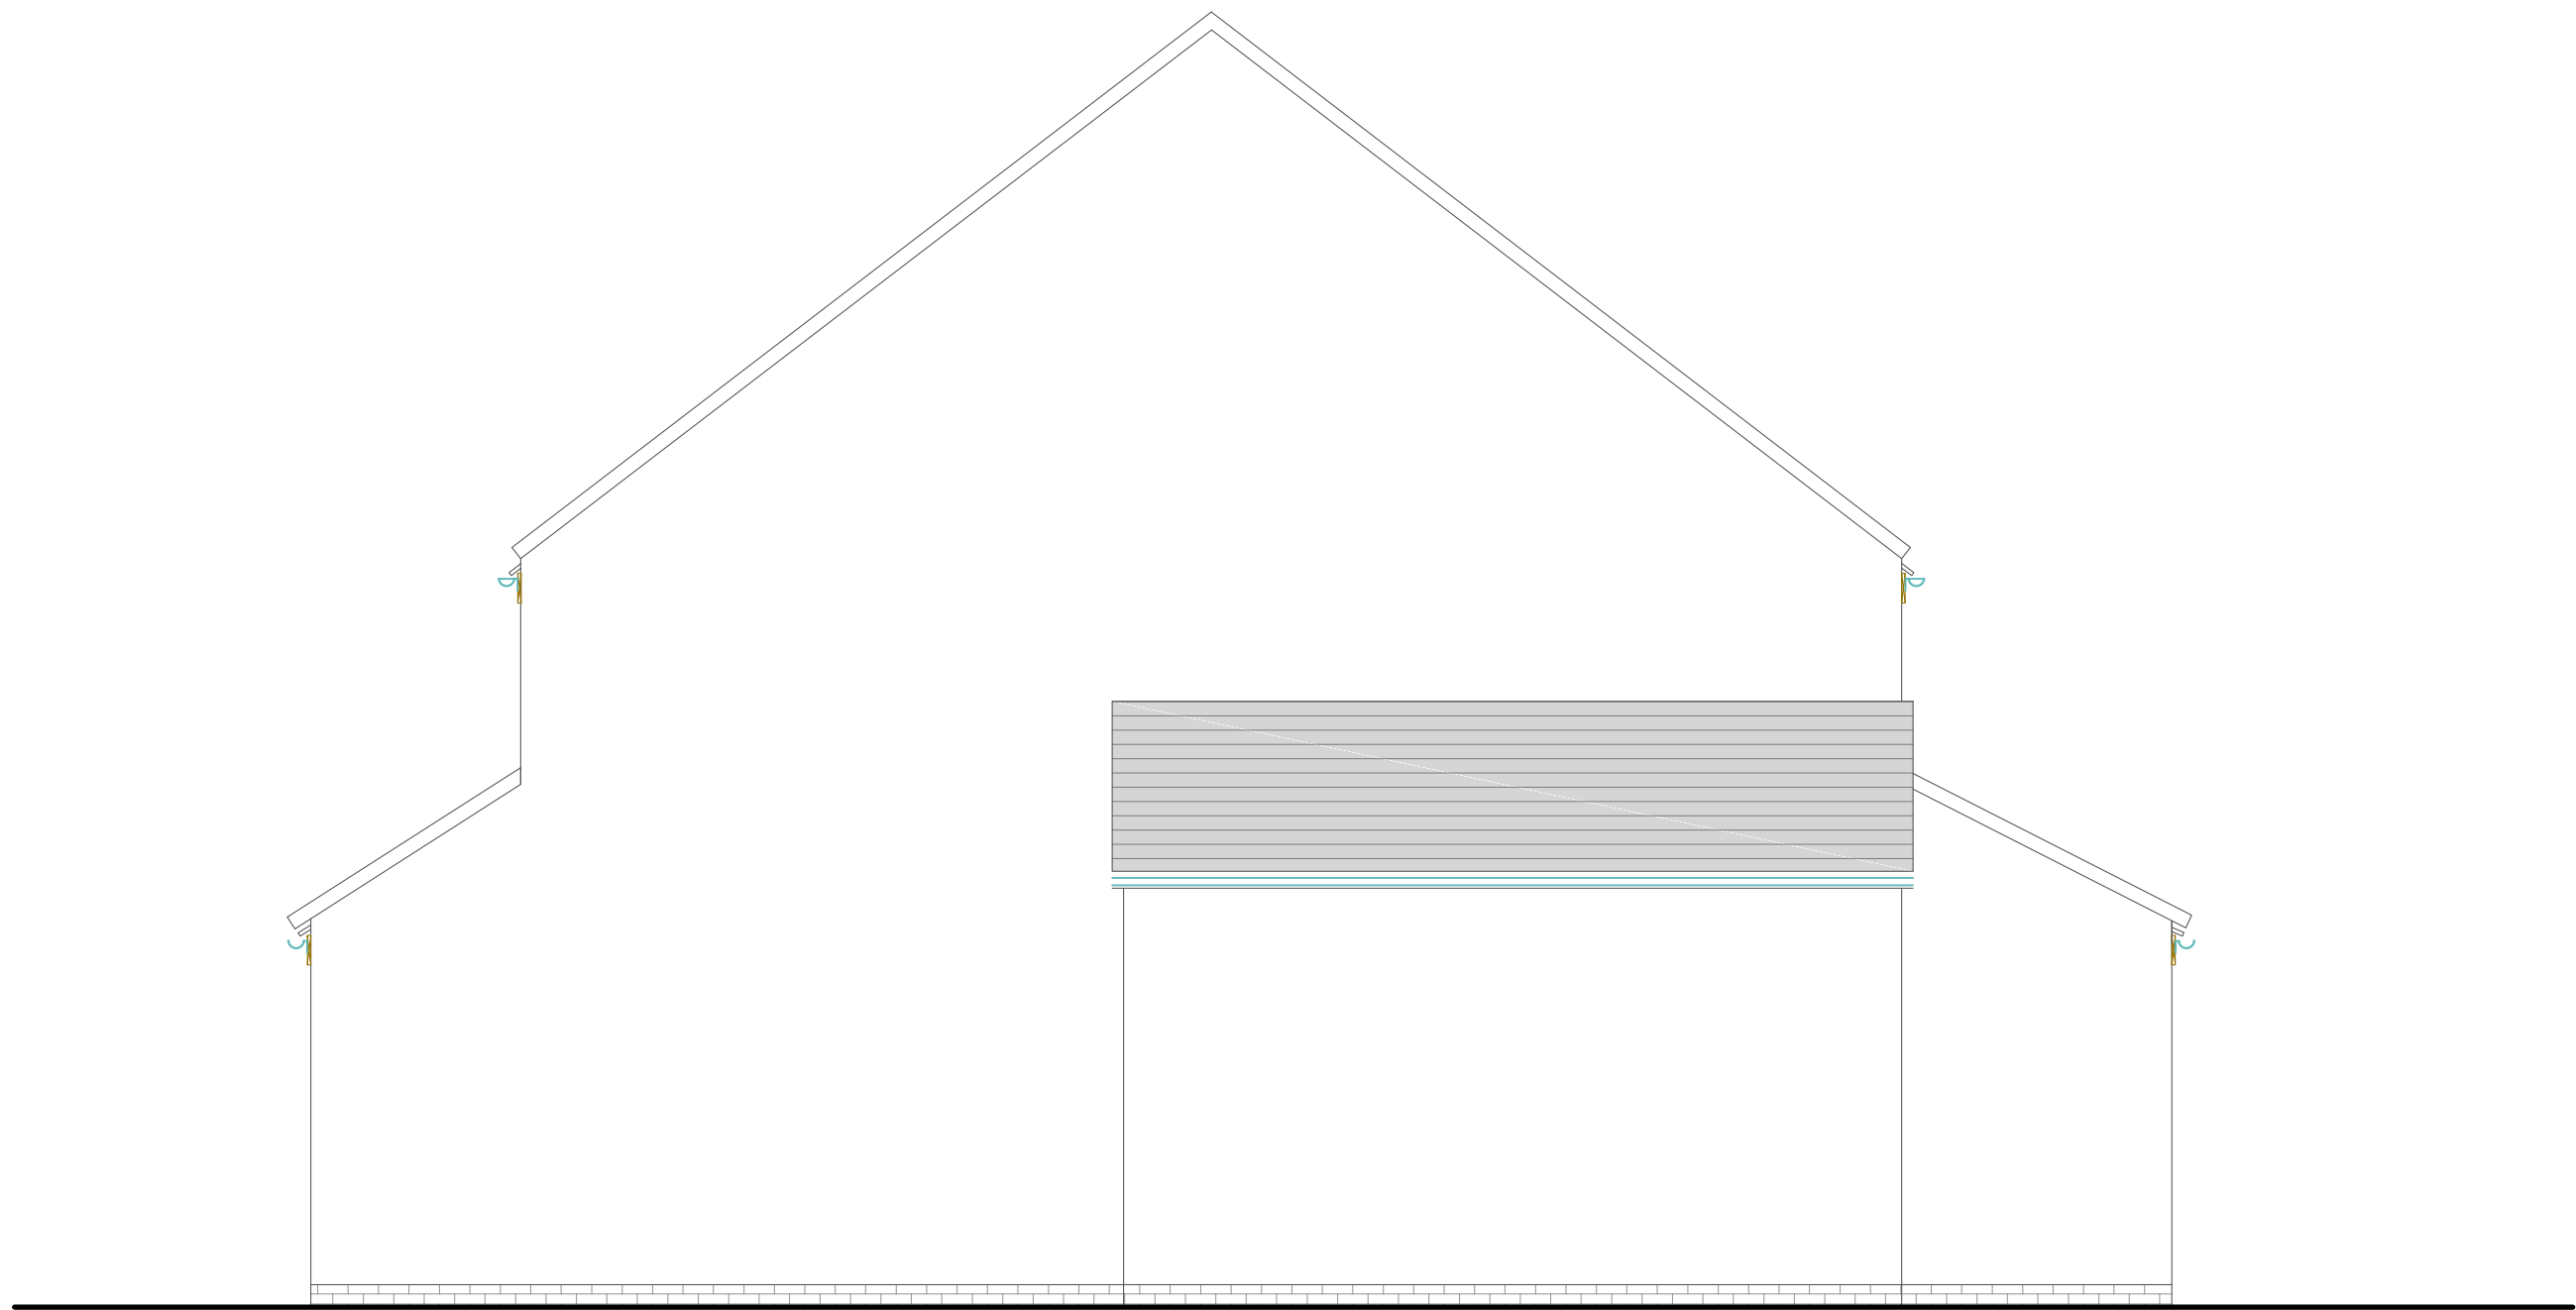

PROPOSED:
SOUTH EAST ELEVATION



designed . engineered . perfected

Client: Mr & Mrs G. EATON
LONGFIELD HOUSE
THURGOLAND
S35 7EA
Drawing Title: Proposed L Side Elevation
Drawing No/Rev: 0121-03-DWG206

Drawn By: OAL
Scale: 1:50 (A3)
Date: 31/01/21