



GENERAL NOTES

1. Any discrepancies found between this drawing and other documents should be referred to immediately
2. This drawing should be removed from currency immediately after a revised version is issued
3. All dimensions in millimetres


This drawing and its subject matter are the confidential property of Max Design and shall not be copied, reproduced, used or disclosed to others without their prior written authority.

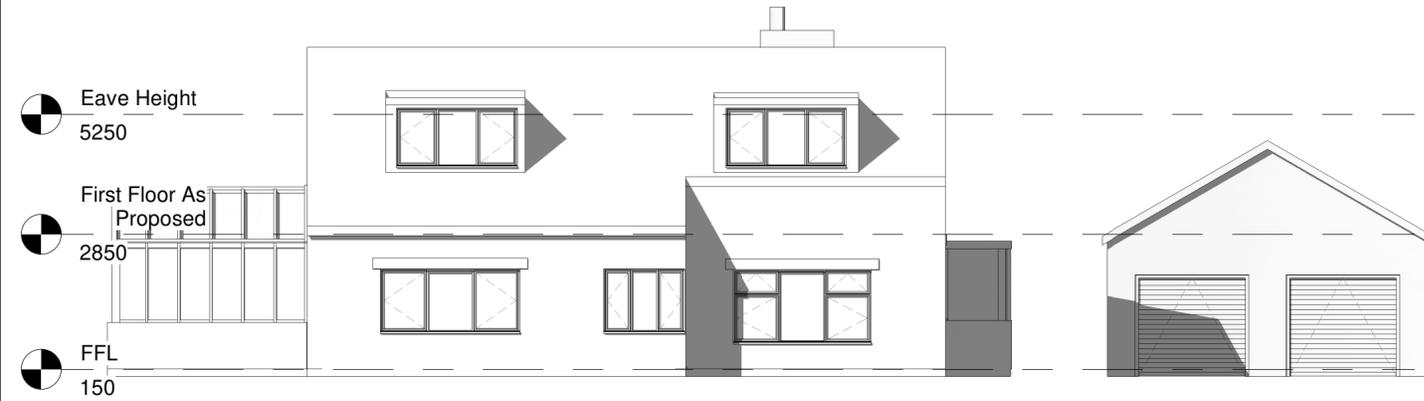

**FRONT ELEVATION AS EXISTING [1:50]
(HOWBROOK VILLAGE)**

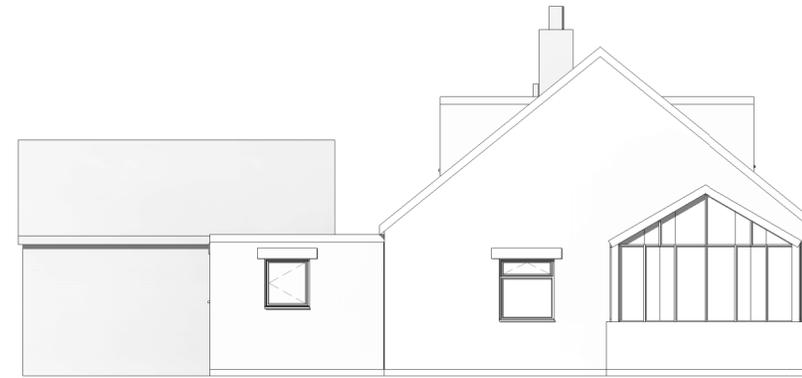

**SIDE A ELEVATION AS EXISTING [1:50]
(JET GARAGE [A61])**

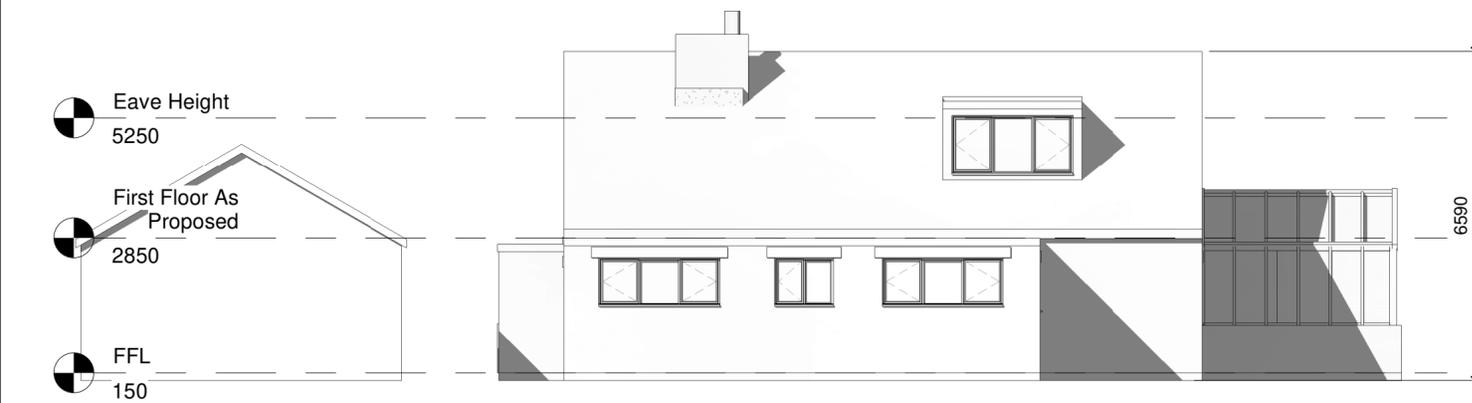

**REAR ELEVATION AS EXISTING [1:50]
(A629)**



**SIDE B ELEVATION AS EXISTING [1:50]
(BERRY LANE)**

Rev.	Date.	Reason for issue.	Issued by.
Revision Schedule			

MaxDesign 			
Project Ruggen House PLANNING			
Drawing Title Elevations As Existing			
Date : Jan 2021	Sheet size: A2	Scale : 1 : 100	
Drawn : Designer	Checked : Checker	Drawing No. 2131. 001	Revision