


**North Elevation** 1:100

Remove bay windows and form traditional shop front with sign fascia above. Design windows to give larger areas of glass with Georgian top lights, similar detail to adjacent butchers shop.

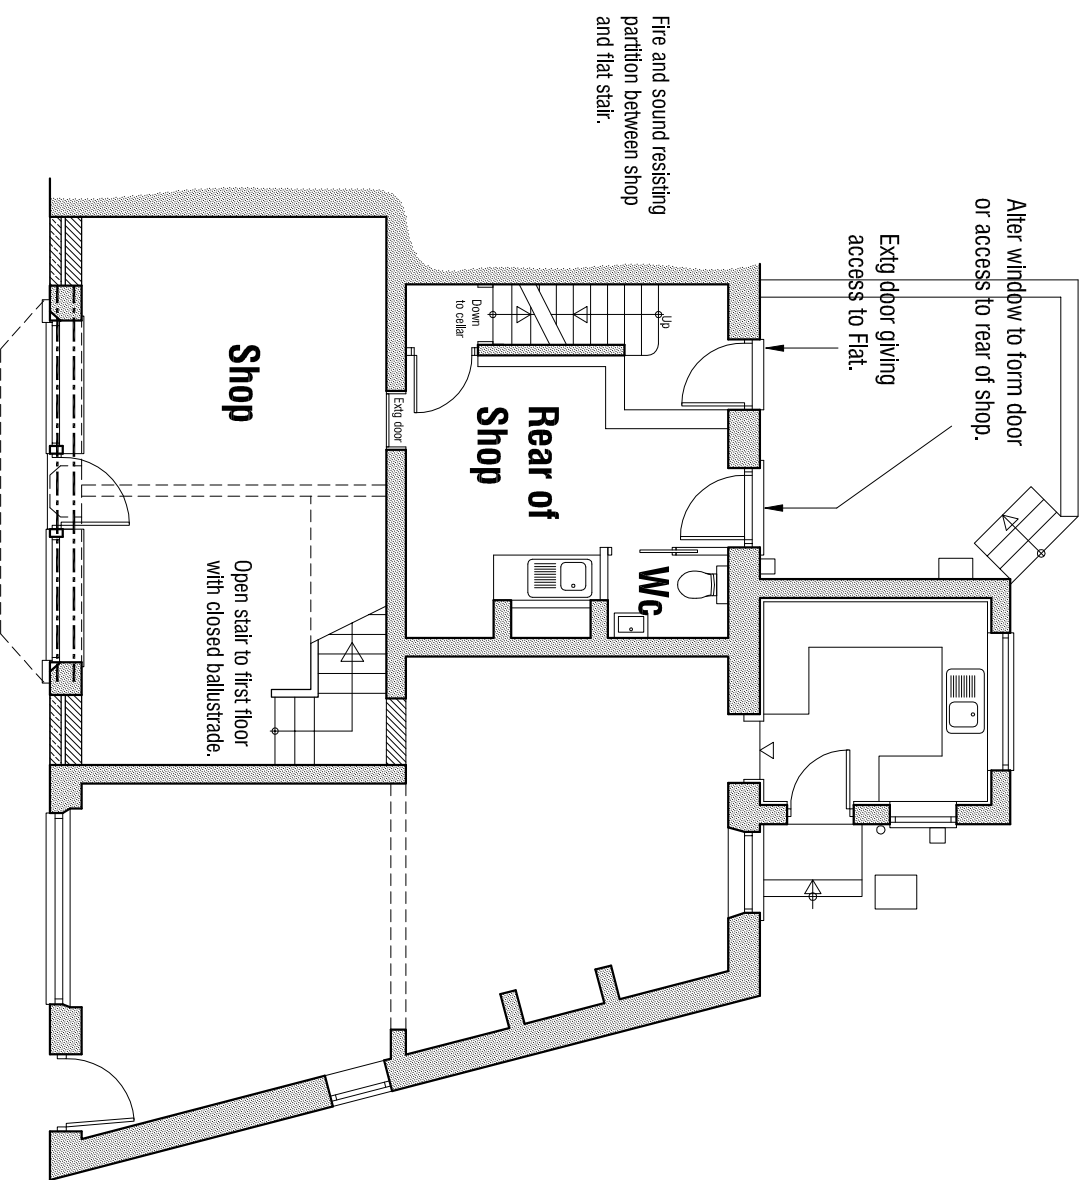

**GROUND FLOOR PLAN** 1:50

Remove bay window and fit traditional flush shop front within opening including central doorway.



**FIRST FLOOR PLAN** 1:50

2-4 Blacker Road  
Mapplewell  
Barnsley  
S75 6BW

## PROPOSALS

### PLANS AND ELEVATION

mboothdesign  
architectural design and building consultants

Fairfield House  
Barnesla Close Barnsley  
S70 2FL  
T: 01226 286256  
M: 075891898300  
E: mboothdesign@btconnect.com

Scale AS SHOWN @ A3 Drawn MJB

Date NOV 2017 Ref. 16.39

Dwg No. P1 Rev. -

0m 2m 4m  
Copyright mboothdesign. All dimensions in millimetres unless otherwise stated. Dimensions for setting out in existing buildings are to be checked and verified on site.