


Proposed location of a single storey Portakabin Building.

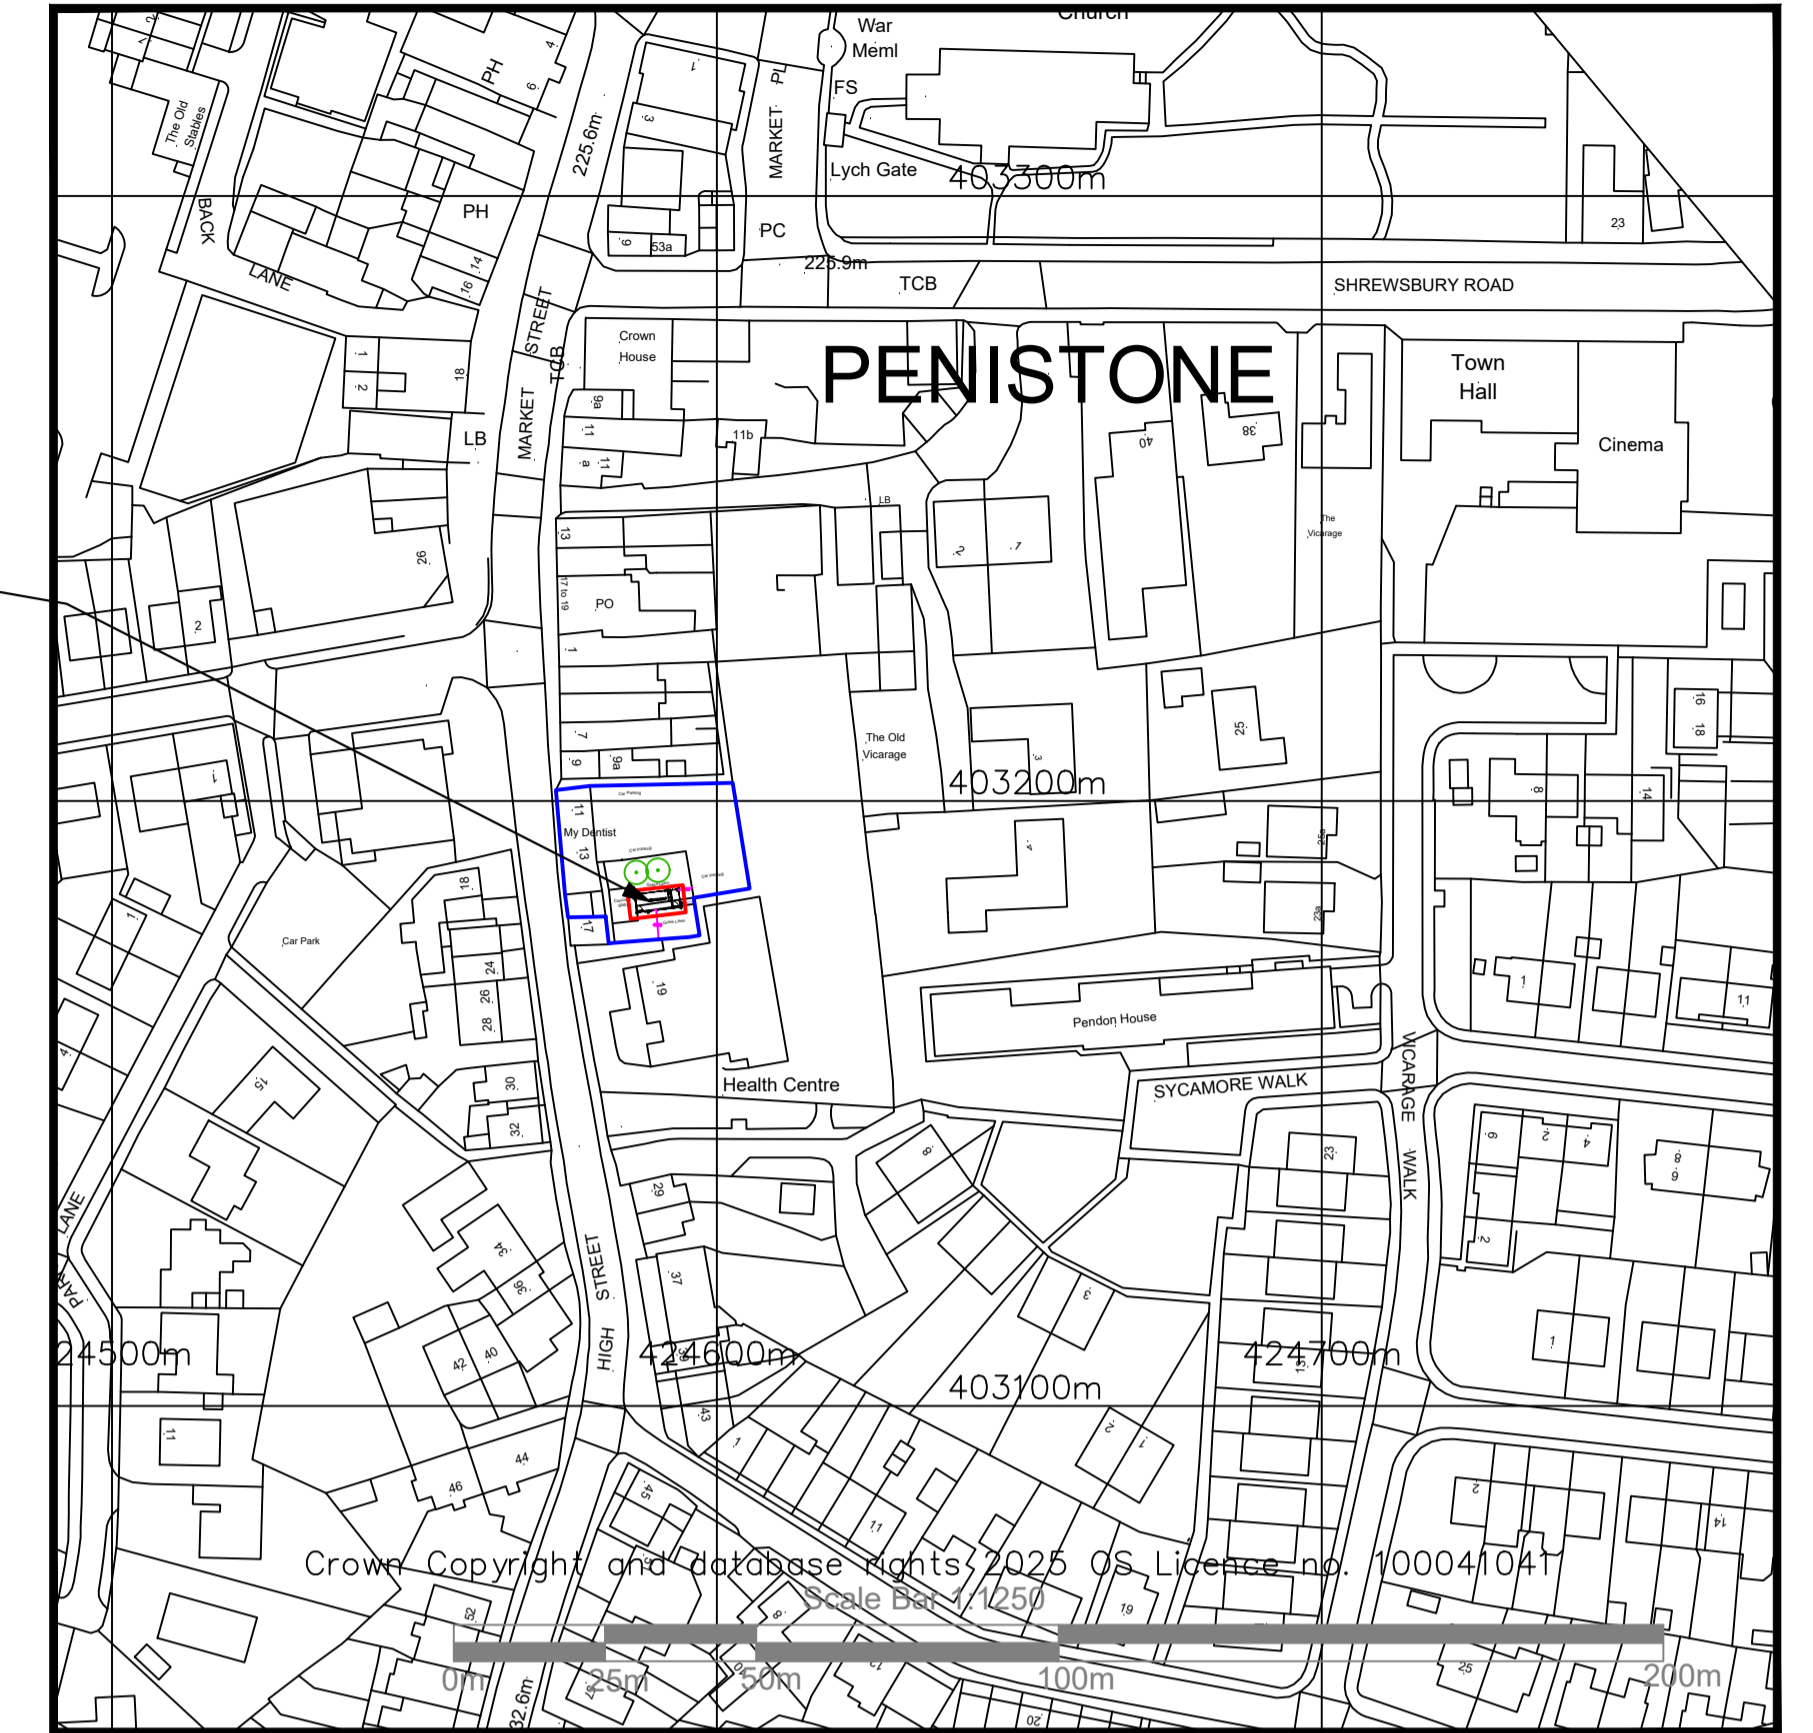

LOCATION PLAN  
scale 1:1250

**Portakabin**

Title  
**Proposed Location & Block Plan for a Portakabin Building at:**

**MyDentist**  
at 11-15 High Street  
Penistone  
Sheffield S36 6BR

Date: 25th January 2026

Scale : 1:200 & 1:1250 @ A1

Drawing Number  
AHNMMYDENPEN01

**NOTES:**  
Site plan is based on existing Ordnance Survey information

**KEY:**  
Application Boundary  
Area owned by client but not in application

Rev.	Date	Notes

Portakabin Limited 2025  
This drawing is the property of Portakabin Limited, it must not be copied or reproduced or divulged to anyone without written permission.

**BLOCK PLAN**  
scale 1:200

Crown Copyright and database rights 2025 OS Licence no. 100041041