




Typical Section 1:100

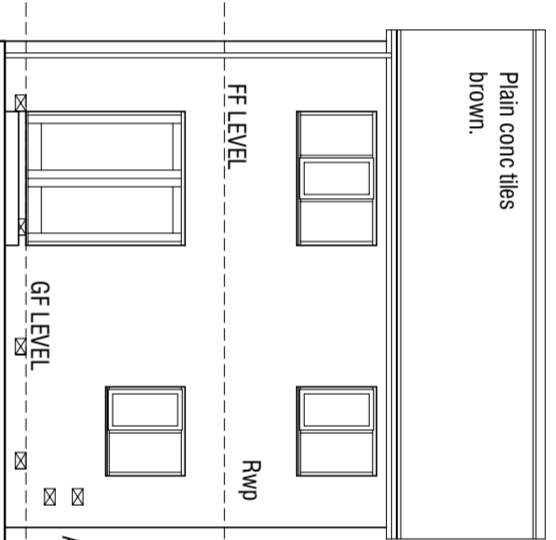


South Elevation 1:100

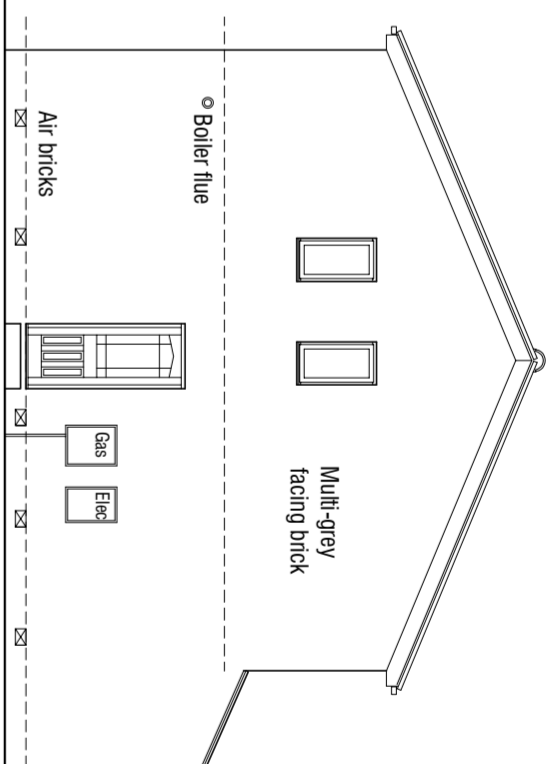


East Elevation 1:100

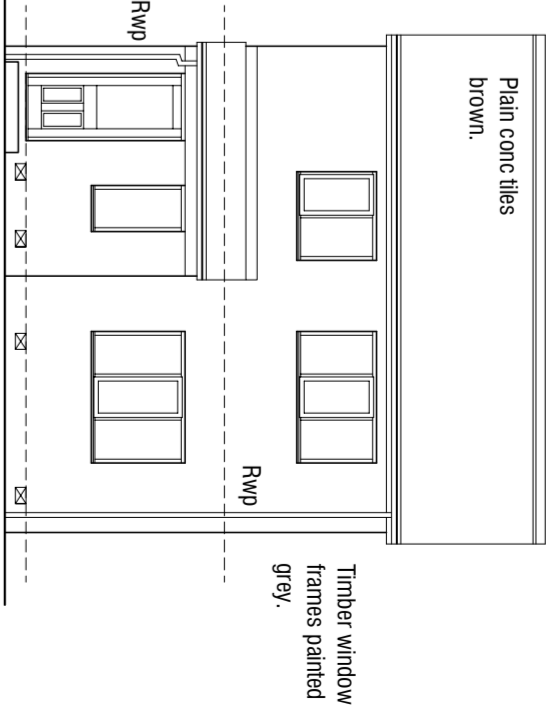


North Elevation 1:100

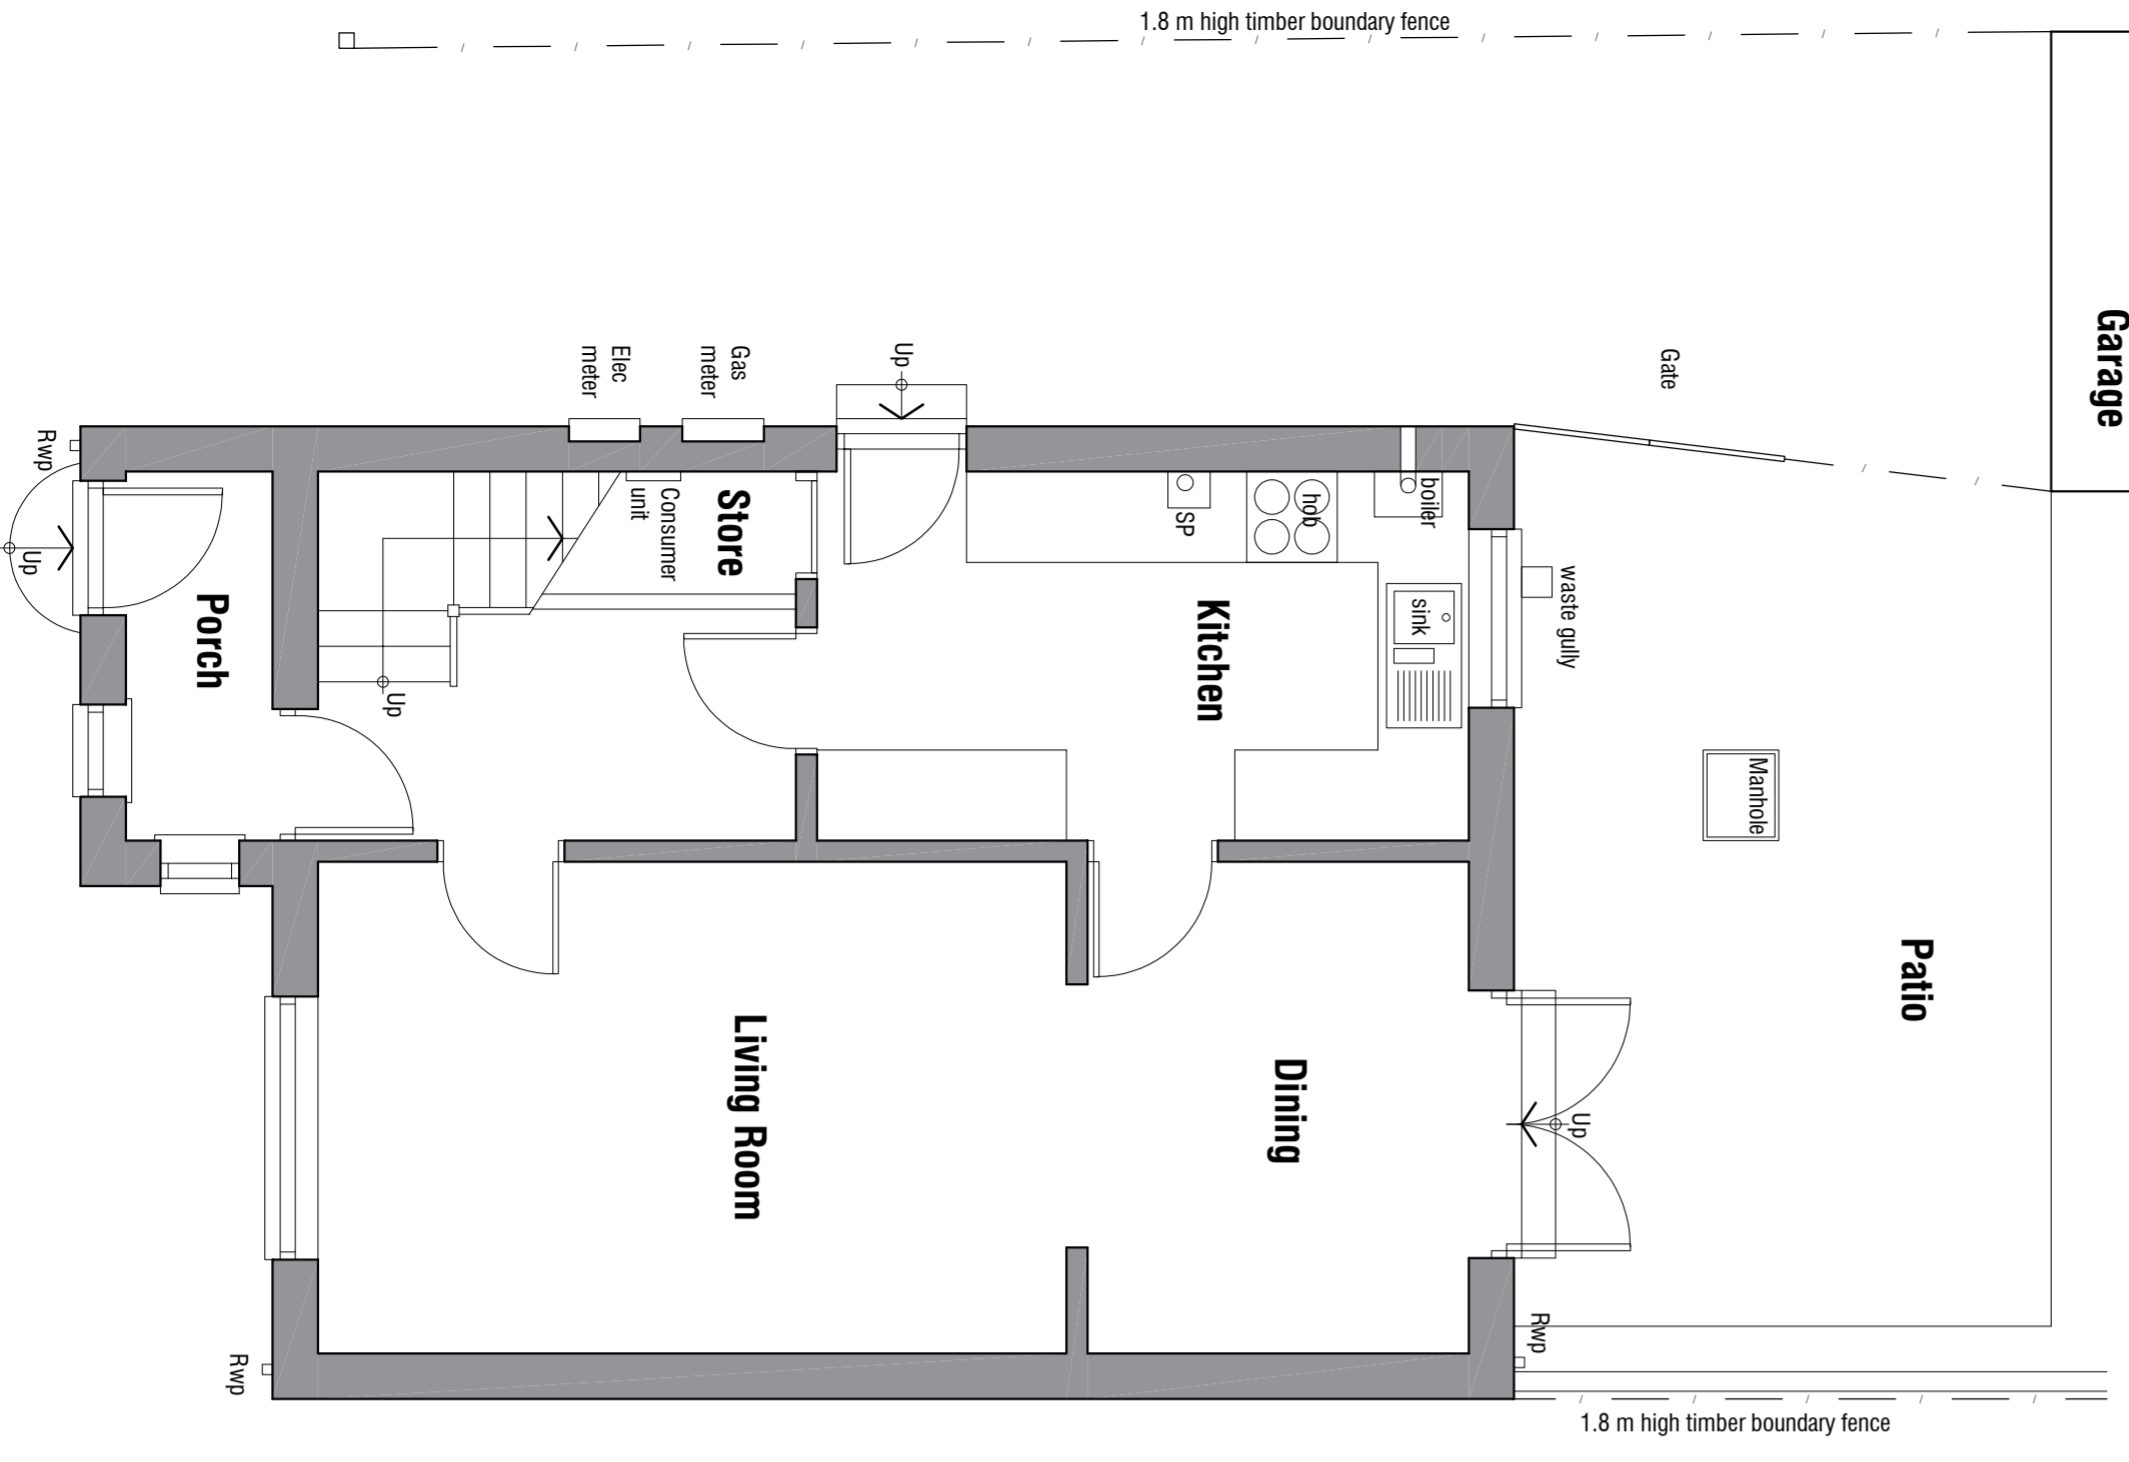

Ground Floor Plan 1:50

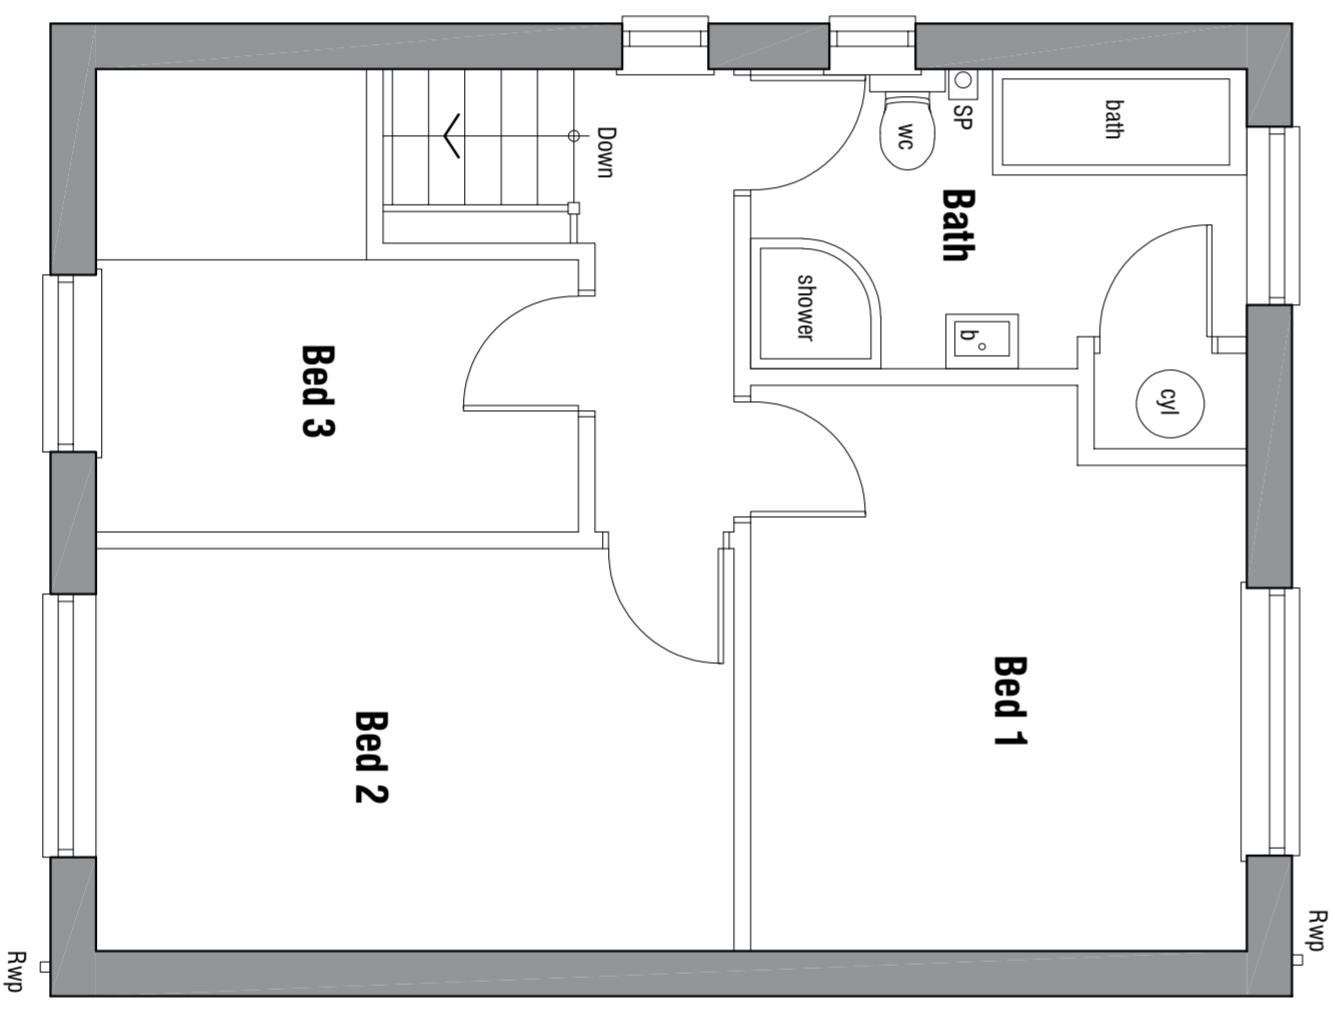

First Floor Plan 1:50

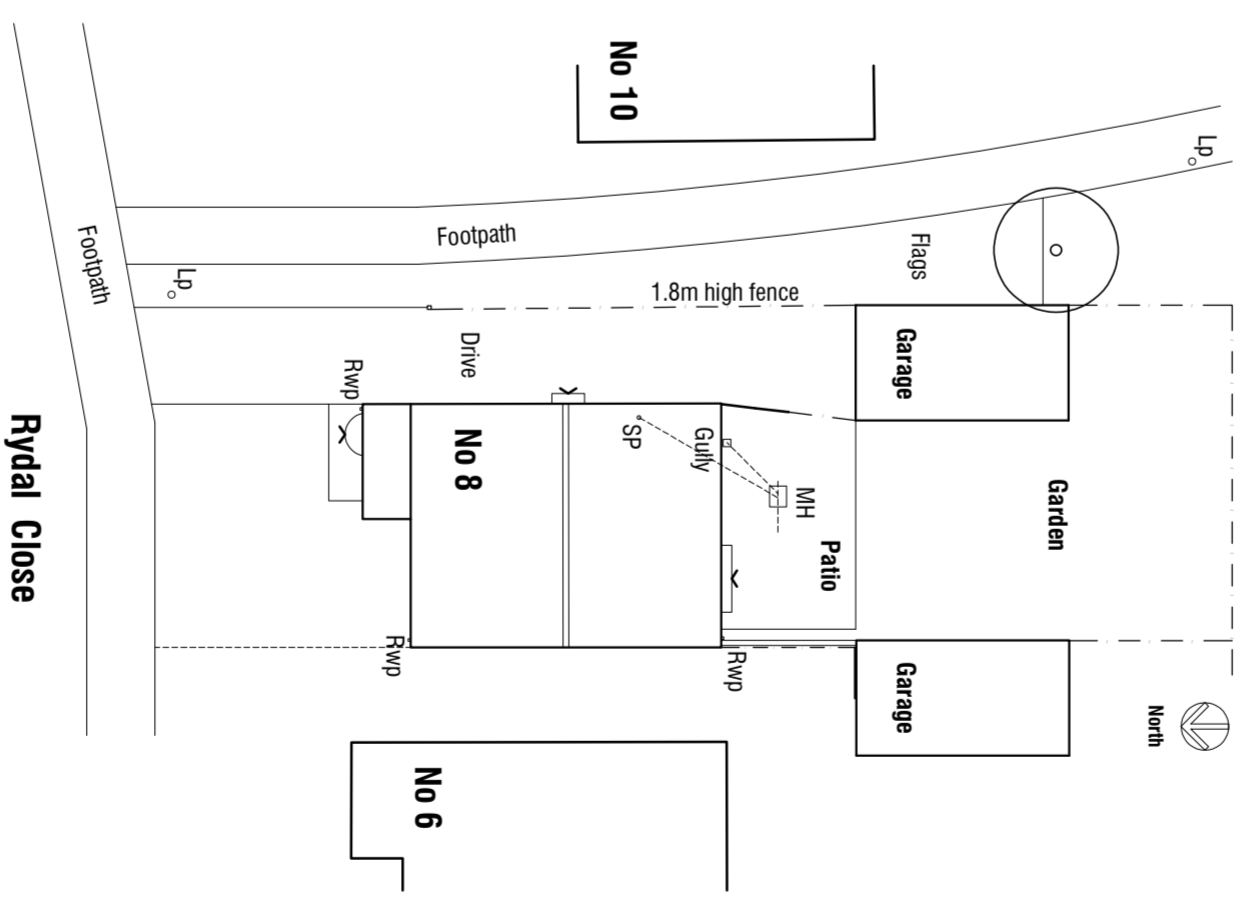

Site Plan 1:200

**8 Rydal Close**  
Penistone  
Sheffield  
S36 8HN

**AS EXISTING**

**PLANS & ELEVATIONS**

**mboothdesign**  
architectural design and building consultants

Fairfield House  
Barnesat Close, Barnsley  
S70 2FL  
T: 01226 266256  
M: 072981898300  
E: mark@mboothdesign.co.uk

Scale	As shown @ A2	Drawn	MJB
Date	February 2021	Ref.	21.04
Dwg No.	<b>S1</b>	Rev.	-

Copyright mboothdesign. All dimensions in millimetres unless otherwise stated. Dimensions for setting out in existing buildings are to be checked and verified on site.