

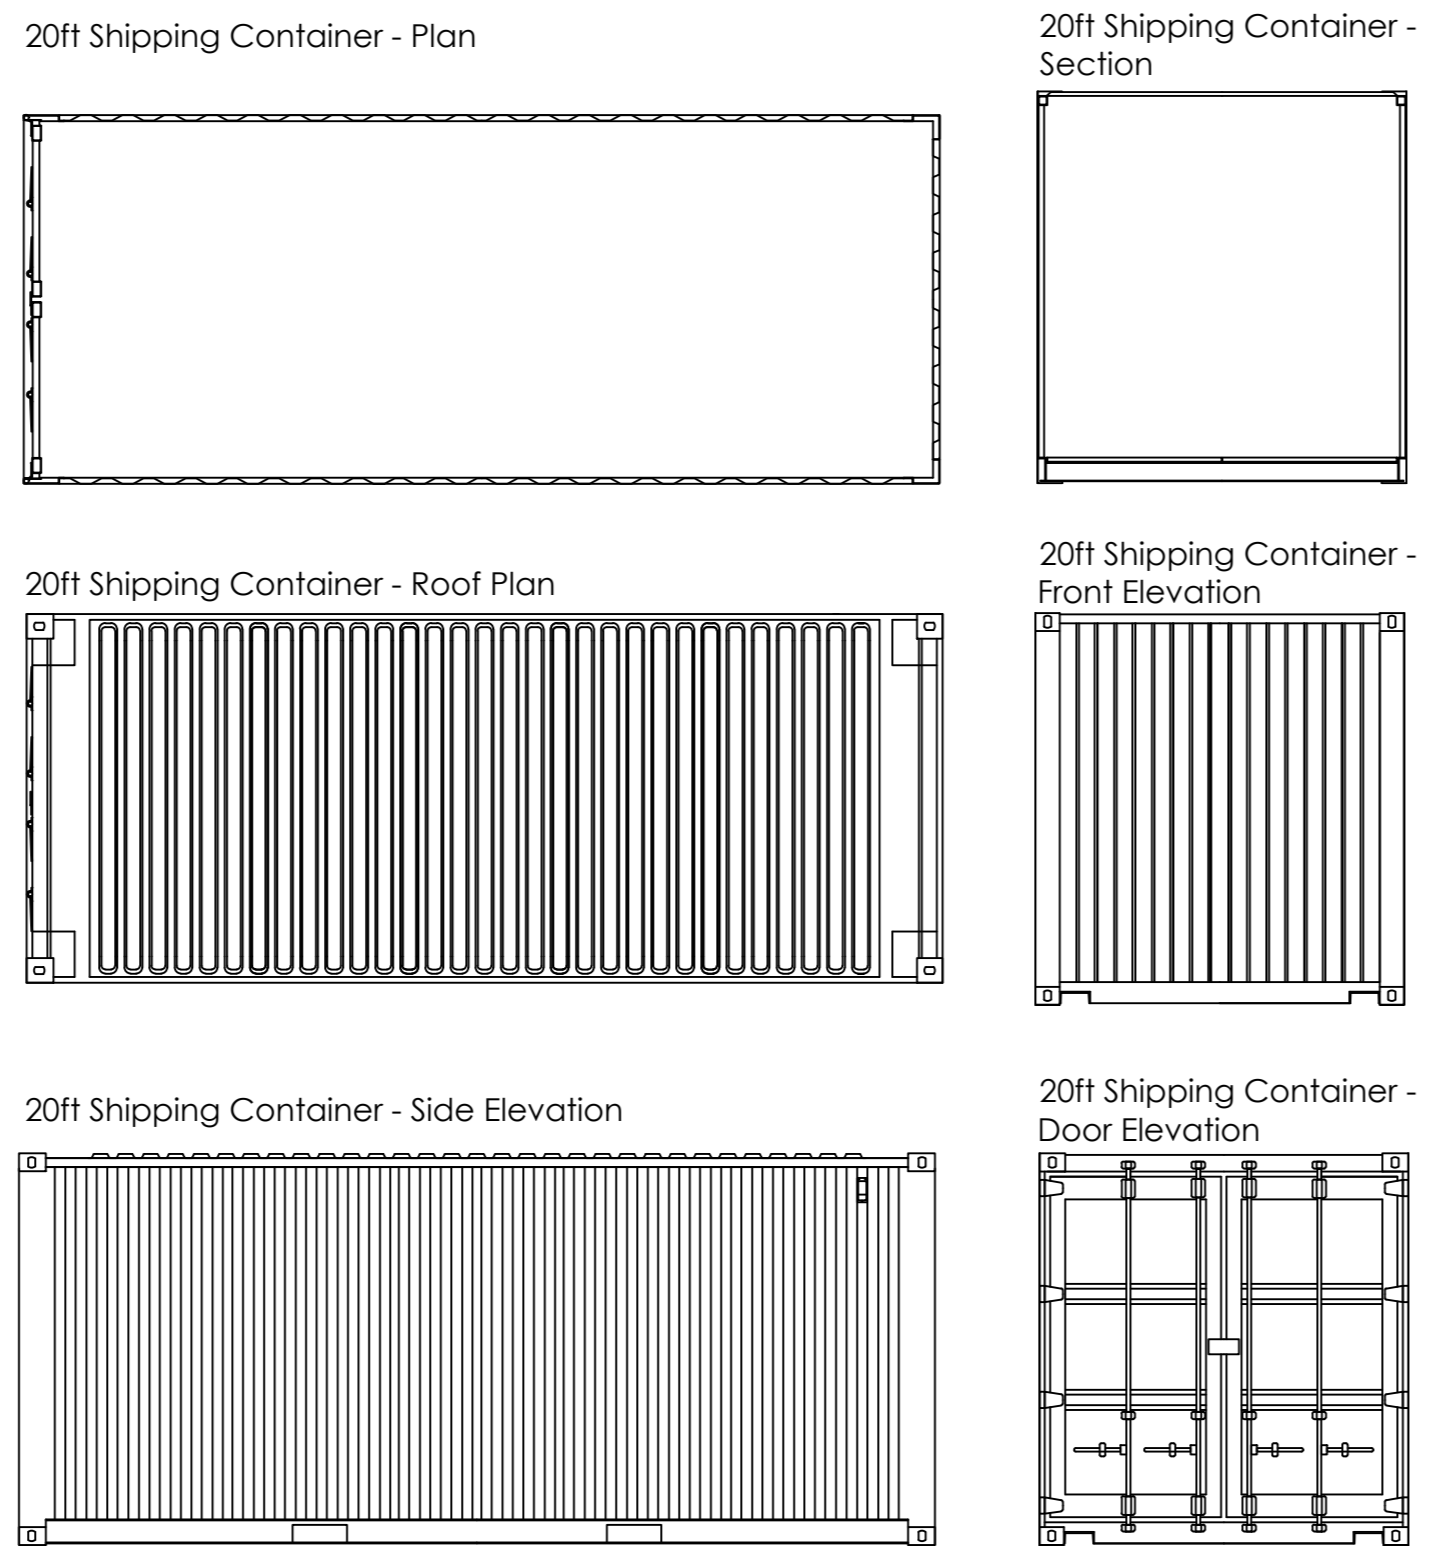





LOCATION PLAN
SCALE 1:1250

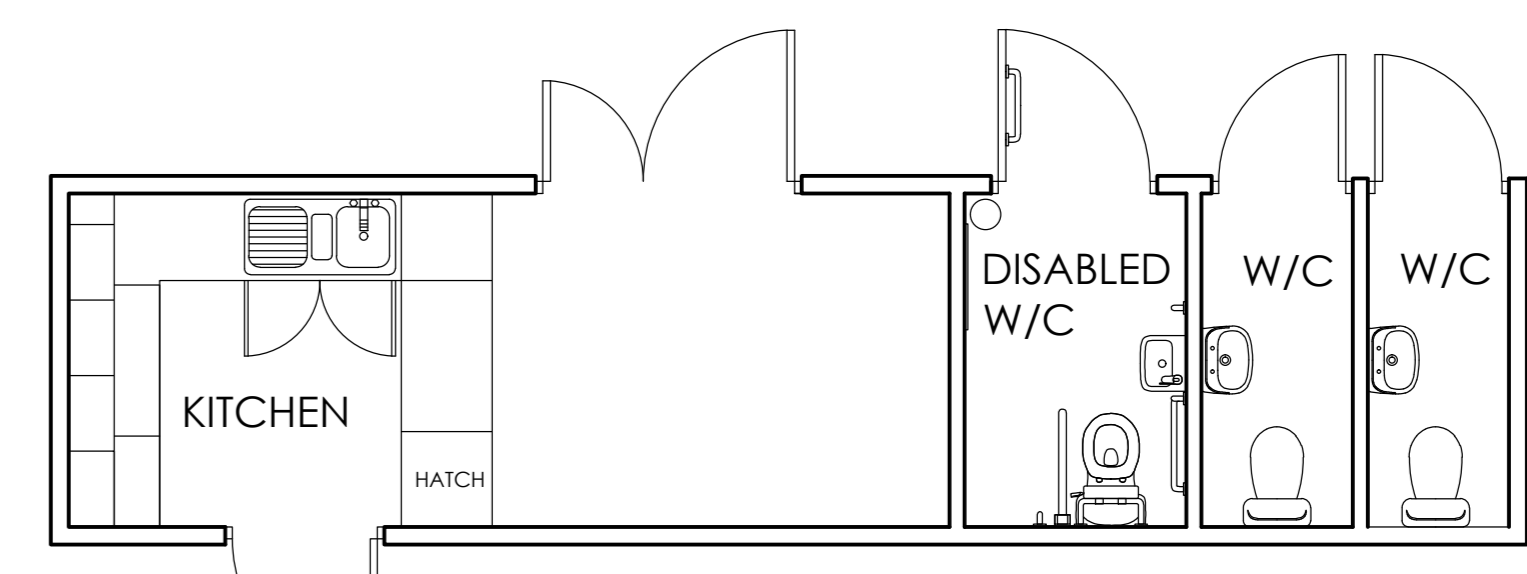

PROPOSED CONTAINERS (TWO IN TOTAL)
SCALE 1:50

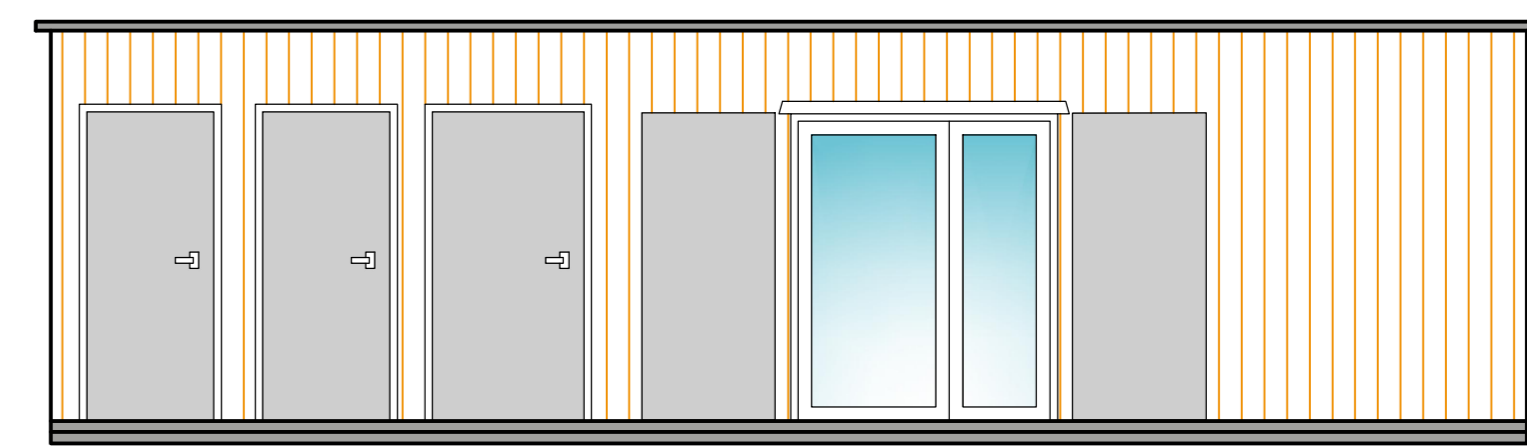

PROPOSED CABIN
SCALE 1:50

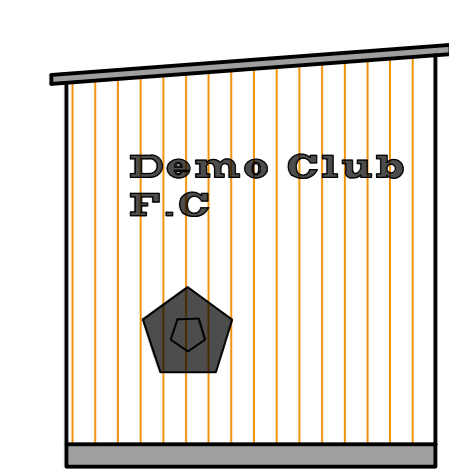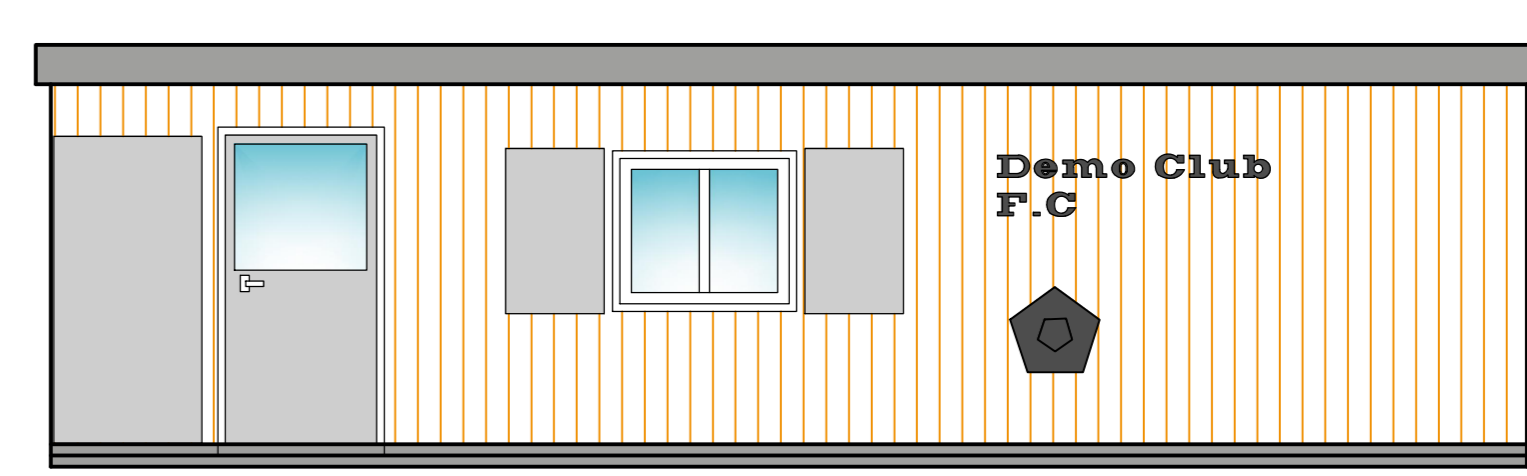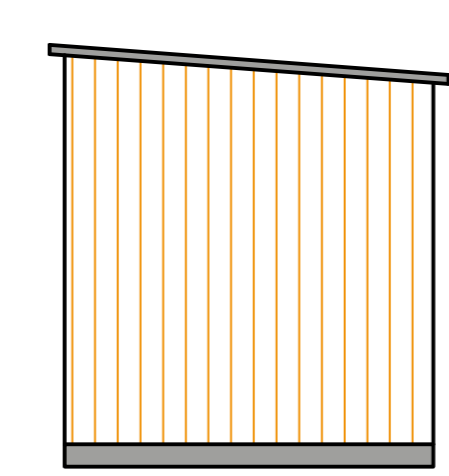

SITE PLAN
SCALE 1:500

		OFFICE ONE, DRILL HALL, 11 EASTGATE, BARNSELEY, S70 2EU		Phone: 01226 208482 Email: info@whiteagus.co.uk Web: www.whiteagus.co.uk	
Project: PROPOSED SECURITY FENCE AND ASSOCIATED FACILITIES DARTON LONGFIELDS			Client: NORTH GAMBER COLLIERY FOOTBALL CLUB		
Drawing Title: PLANS			Date: DECEMBER 2024		Scale: 1:50 @A0
Ref: 23-171			Dwg. No. 02		Rev. J
Date	Suffix	Description	Date	Suffix	Description
12/12/2024	A	PLAN REVISED AND GEN NOTED	20/09/2025	F	UPDATES FOR PLANNING
12/12/2024	B	REVISIONS	20/09/2025	G	TOP OF BANK NOTED
20/12/2025	C	REVISED TO CLIENTS REQUIREMENTS	27/09/2025	H	PLAN UPDATED
02/04/2025	D	REVISED	20/09/2025	I	UPDATES FOR PLANNING
07/04/2025	E	REVISED	17/10/2025	J	CAR PARK REMOVED