




Notes:
1. Setting out to be the responsibility of contractor.
2. Contractor to pay particular attention to pitch of roof and headroom at stairs.
3. Any discrepancies to be reported to Colne Valley Design.

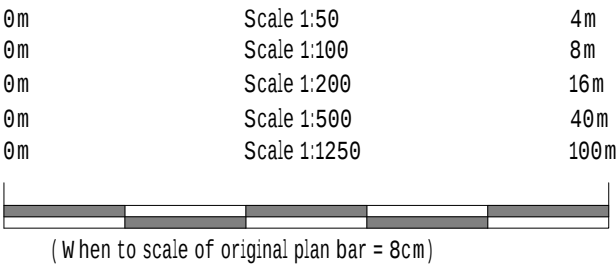


Existing sectional south facing elevation A - A (1:100)

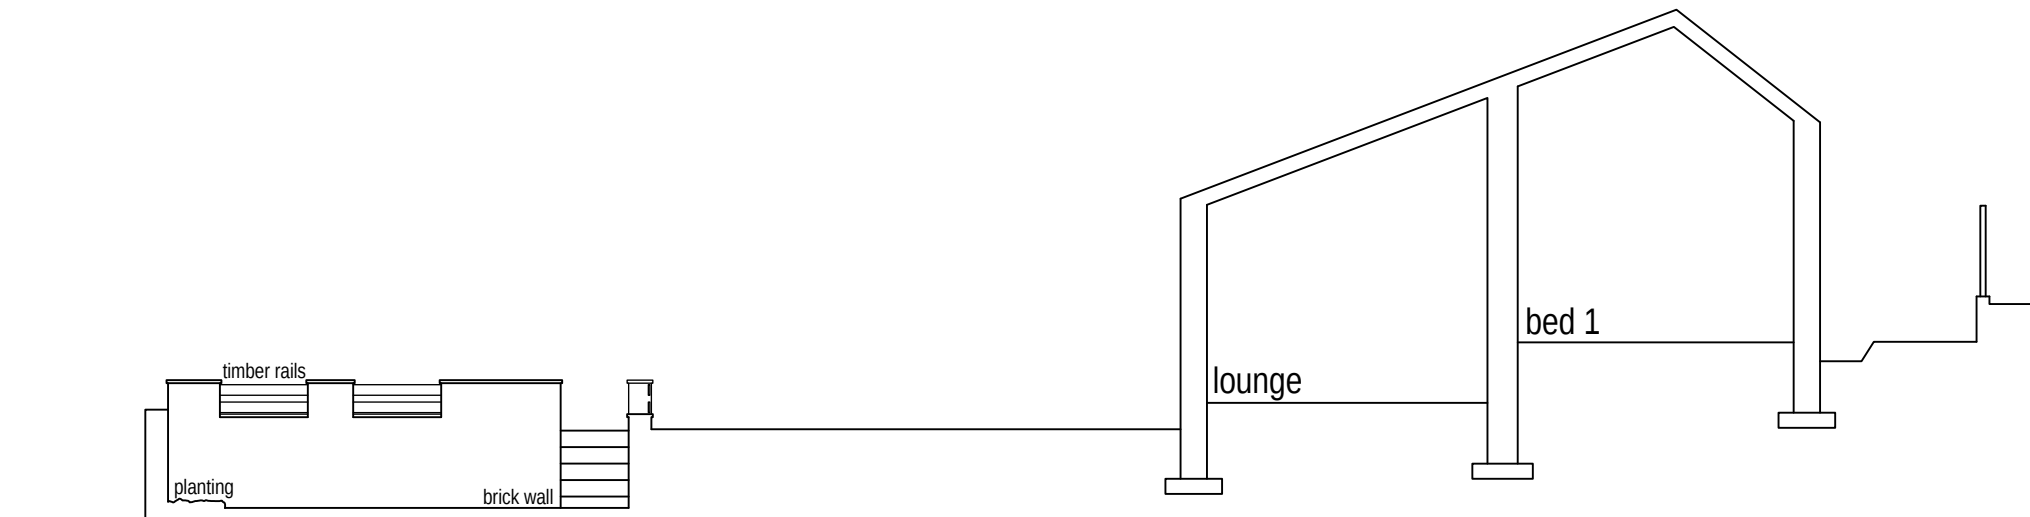


Existing sectional east facing elevation B - B (1:100)

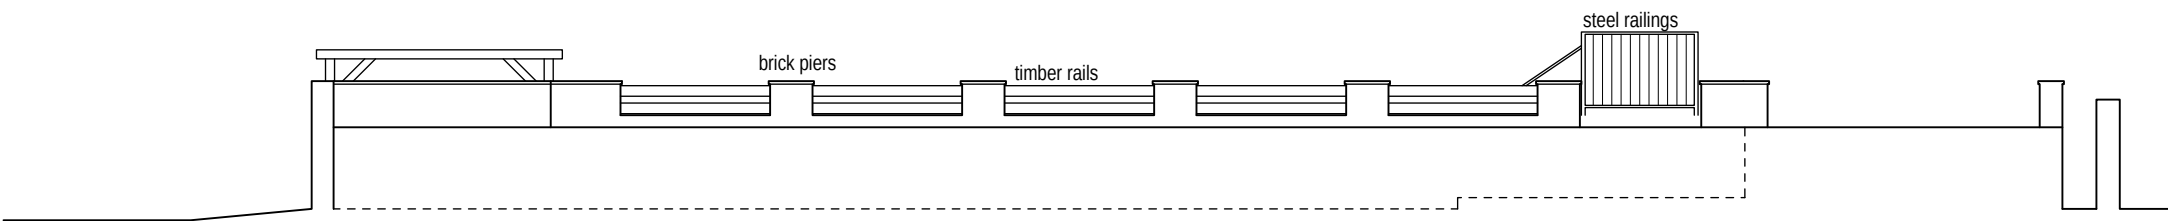


Existing sectional north facing elevation C - C (1:100)

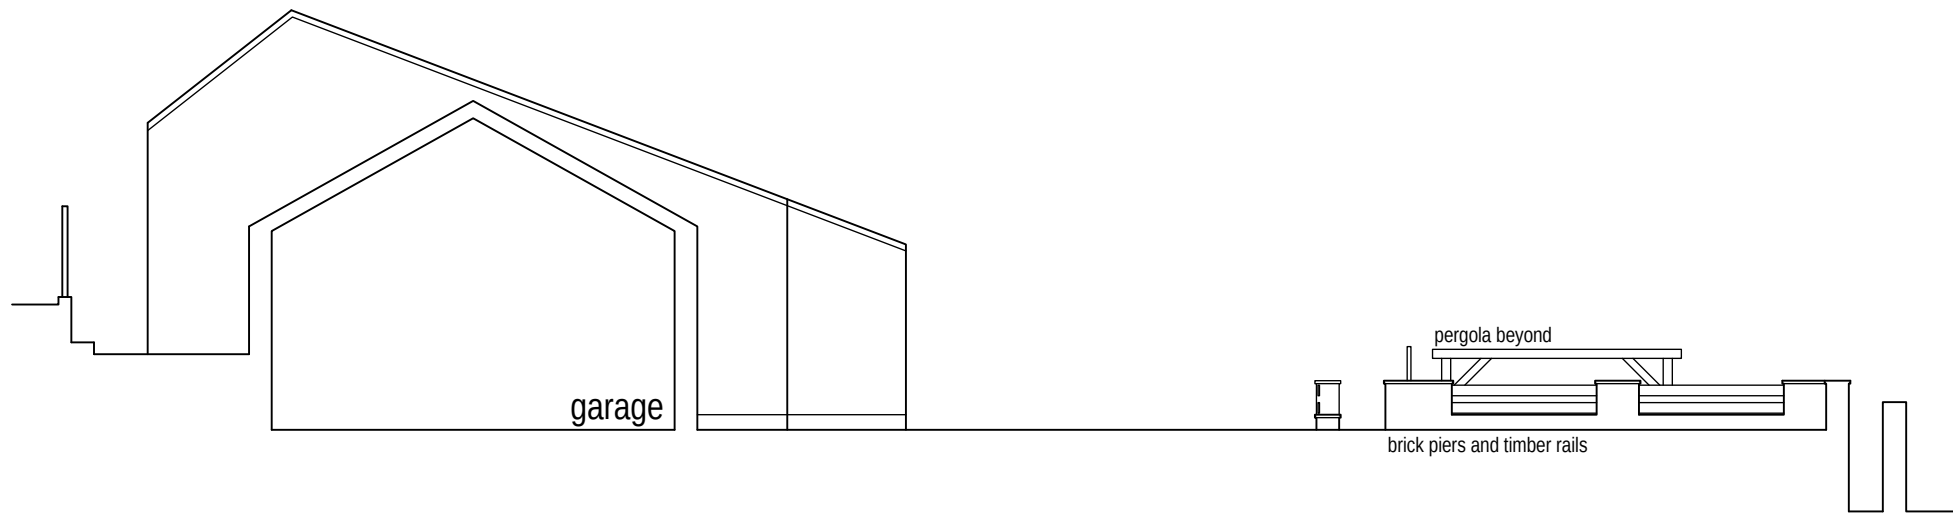

Existing sectional west facing elevation D - D (1:100)

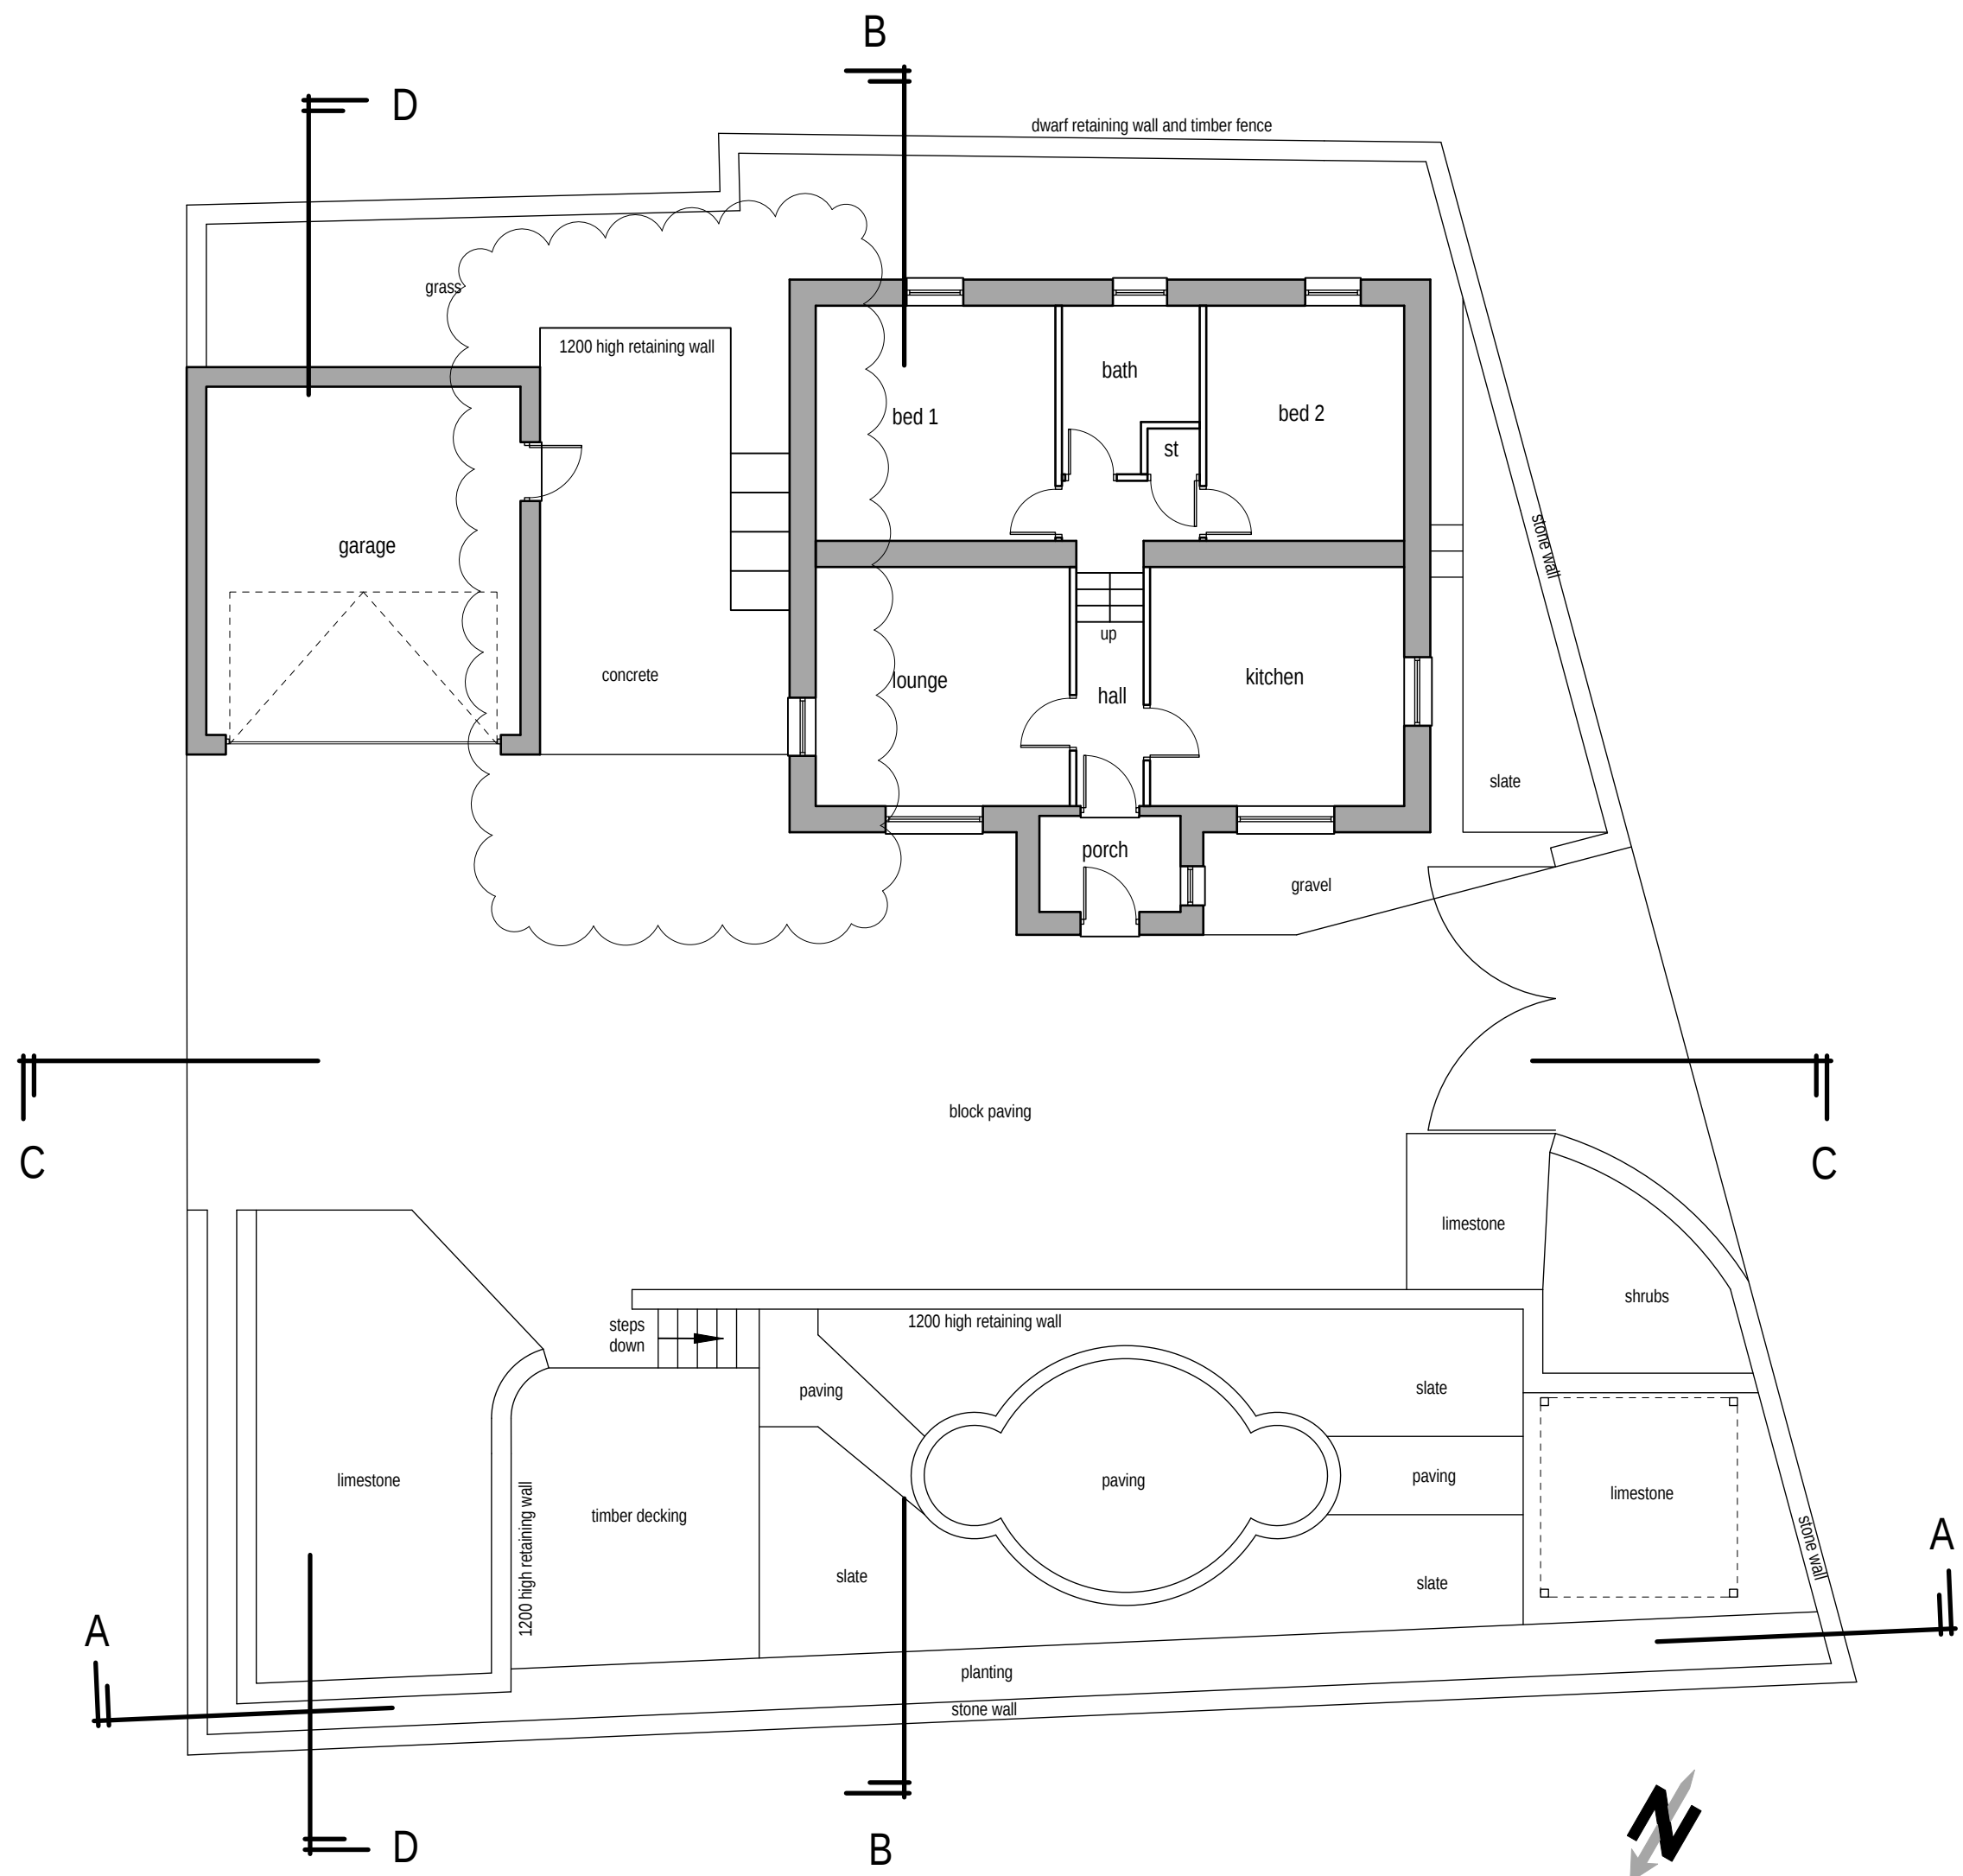

Existing site plan (1:100)

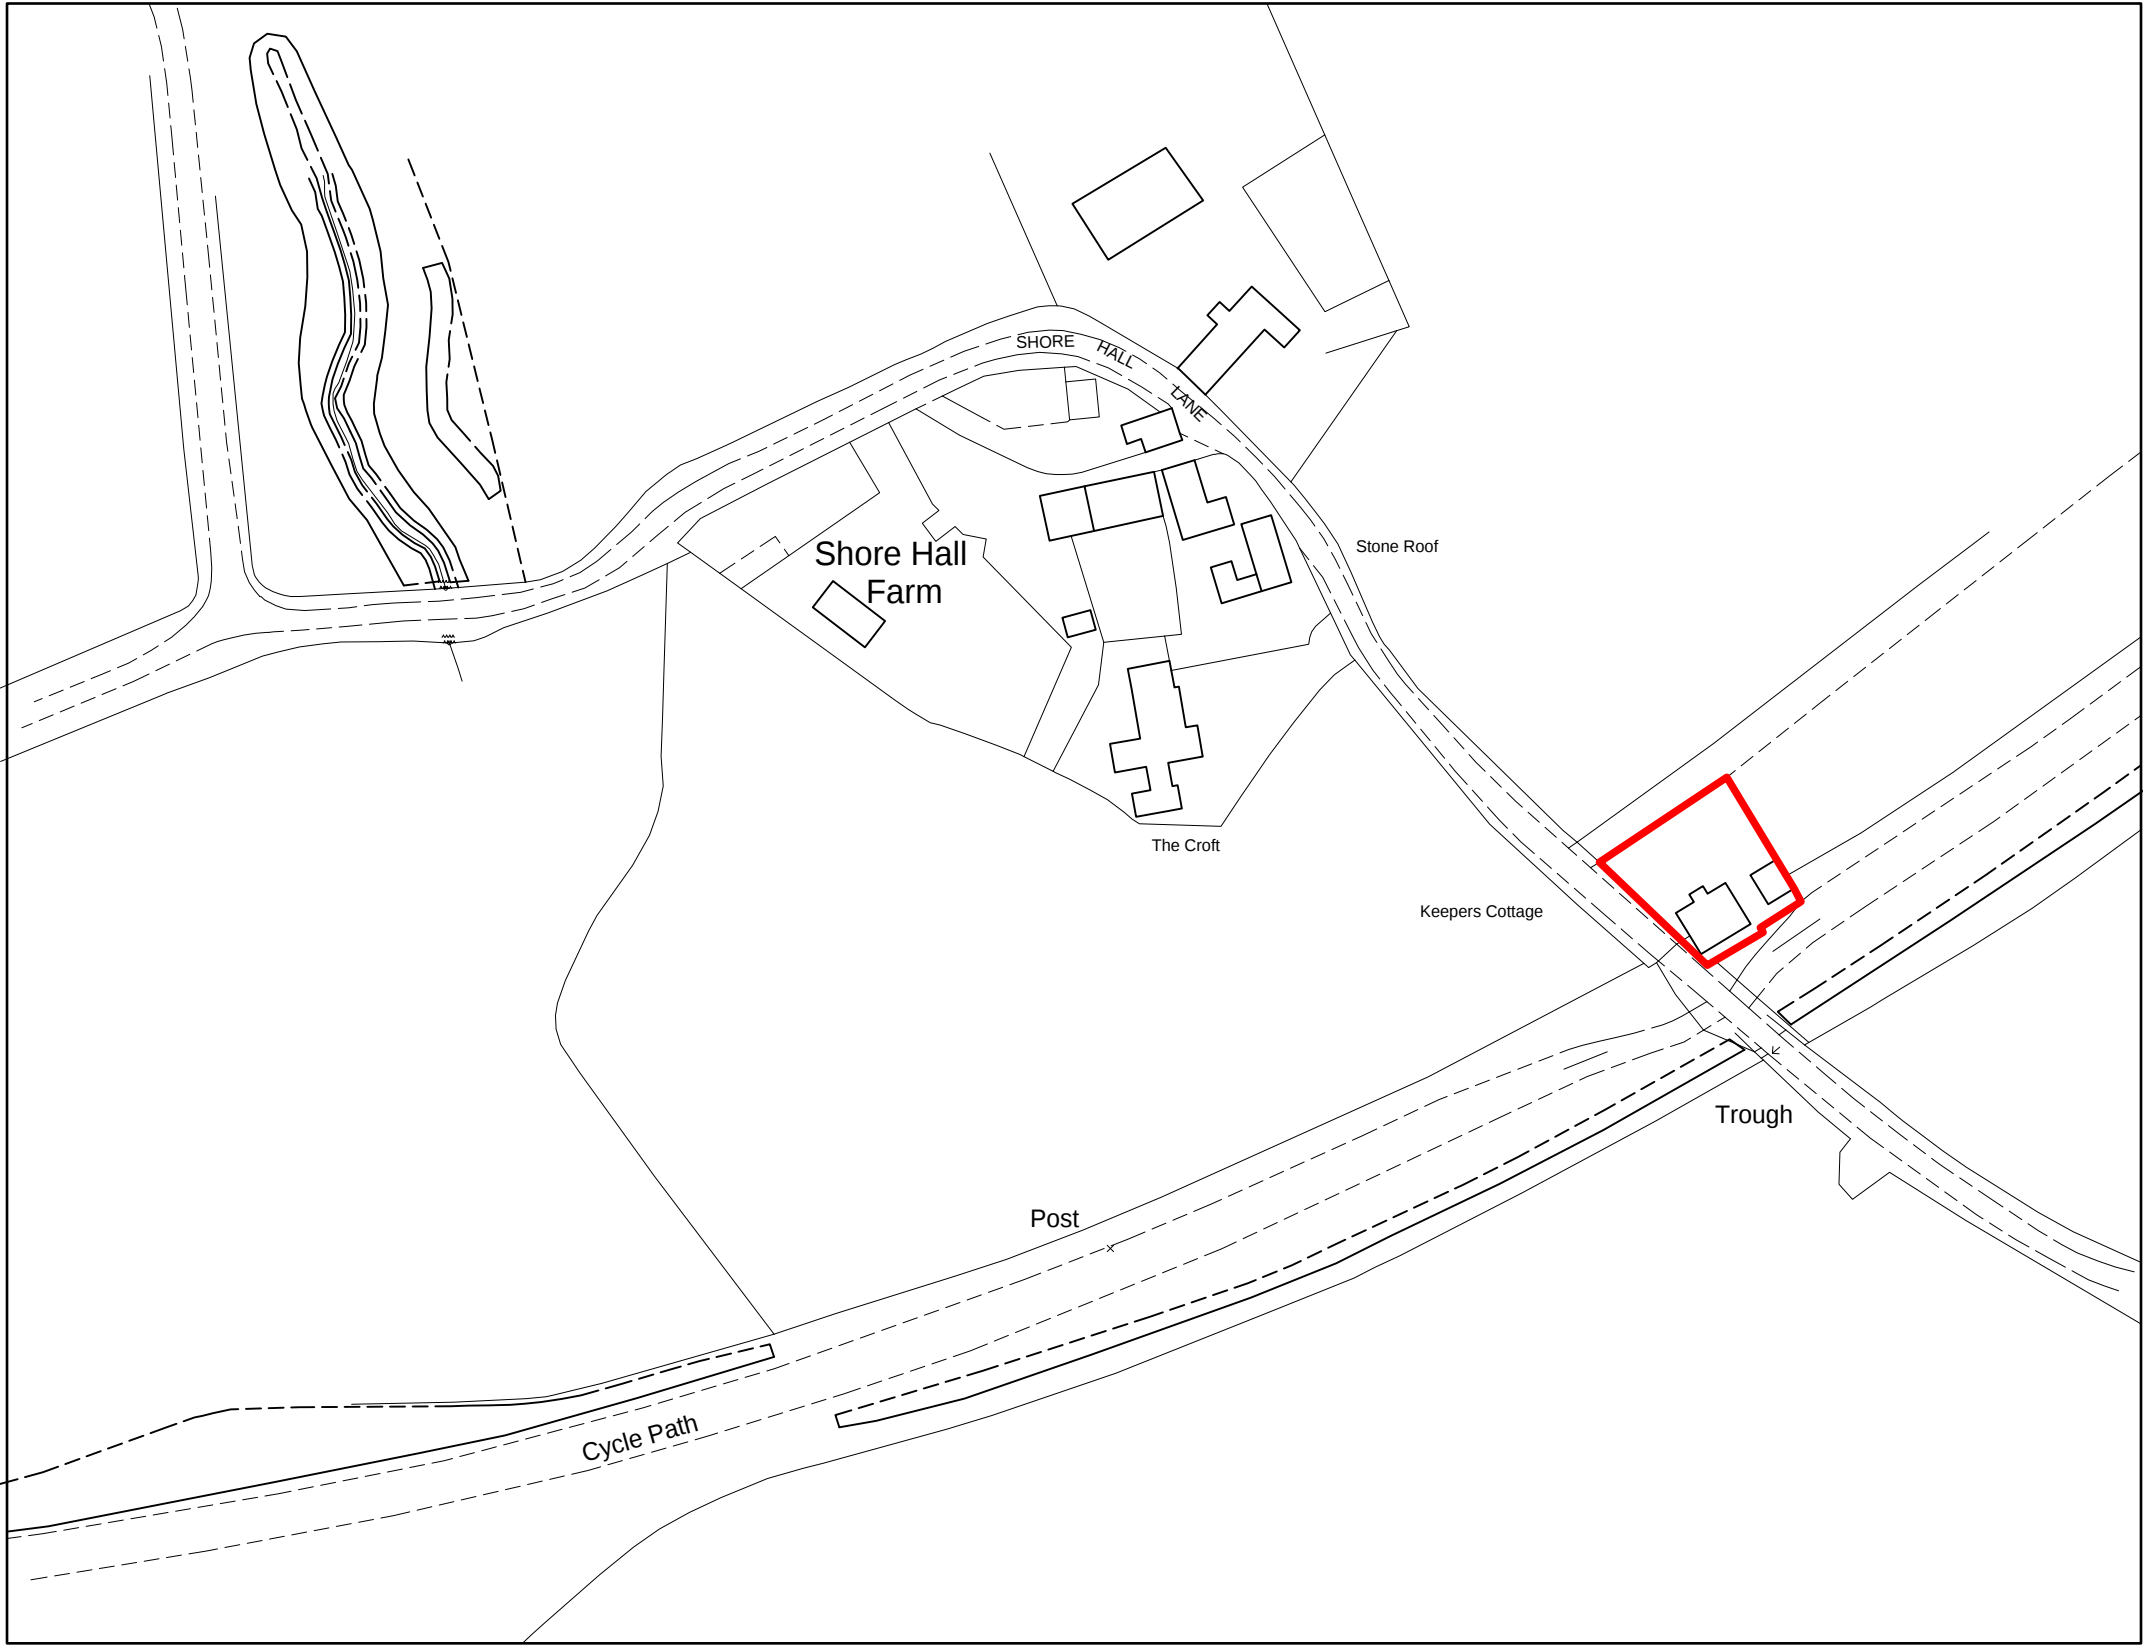

Location plan (1:1250)



Colne Valley Design
8 Meadow Lane
Slaithwaite
Huddersfield HD7 5EX

Tel: 01484 842097
Mobile: 07867 803312
E-mail: mitchell@sbhomes.co.uk

Proprietor: S.A. Mitchell (A/CIOB)

Project

Proposed garden room.

For

Mr & Mrs D Elliott.

Address

Keepers Cottage
Shore Hall Lane
Millhouse Green
S36 9LY.

Title

Existing Layouts and Elevations.

Job No.

24 J 26.

Drawing number

04.

Date

July 2024.