



DO NOT SCALE FROM THIS DRAWING. ALL DIMENSIONS TO BE CHECKED ON SITE BY CONTRACTOR. REPORT ANY DISCREPANCIES TO DRAWING AUTHOR AND PROPERTY SERVICES TEAM. DRAWING OR CONTENTS SHOULD NOT BE DUPLICATED WITHOUT PRIOR CONSENT.


DRAWING TO BE READ IN CONJUNCTION WITH ALL OTHER PROJECT DOCUMENTS INCLUDING BUT NOT LIMITED TO DRAWINGS, SPECIFICATIONS, SCHEDULES

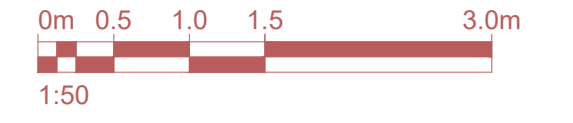


NOTES

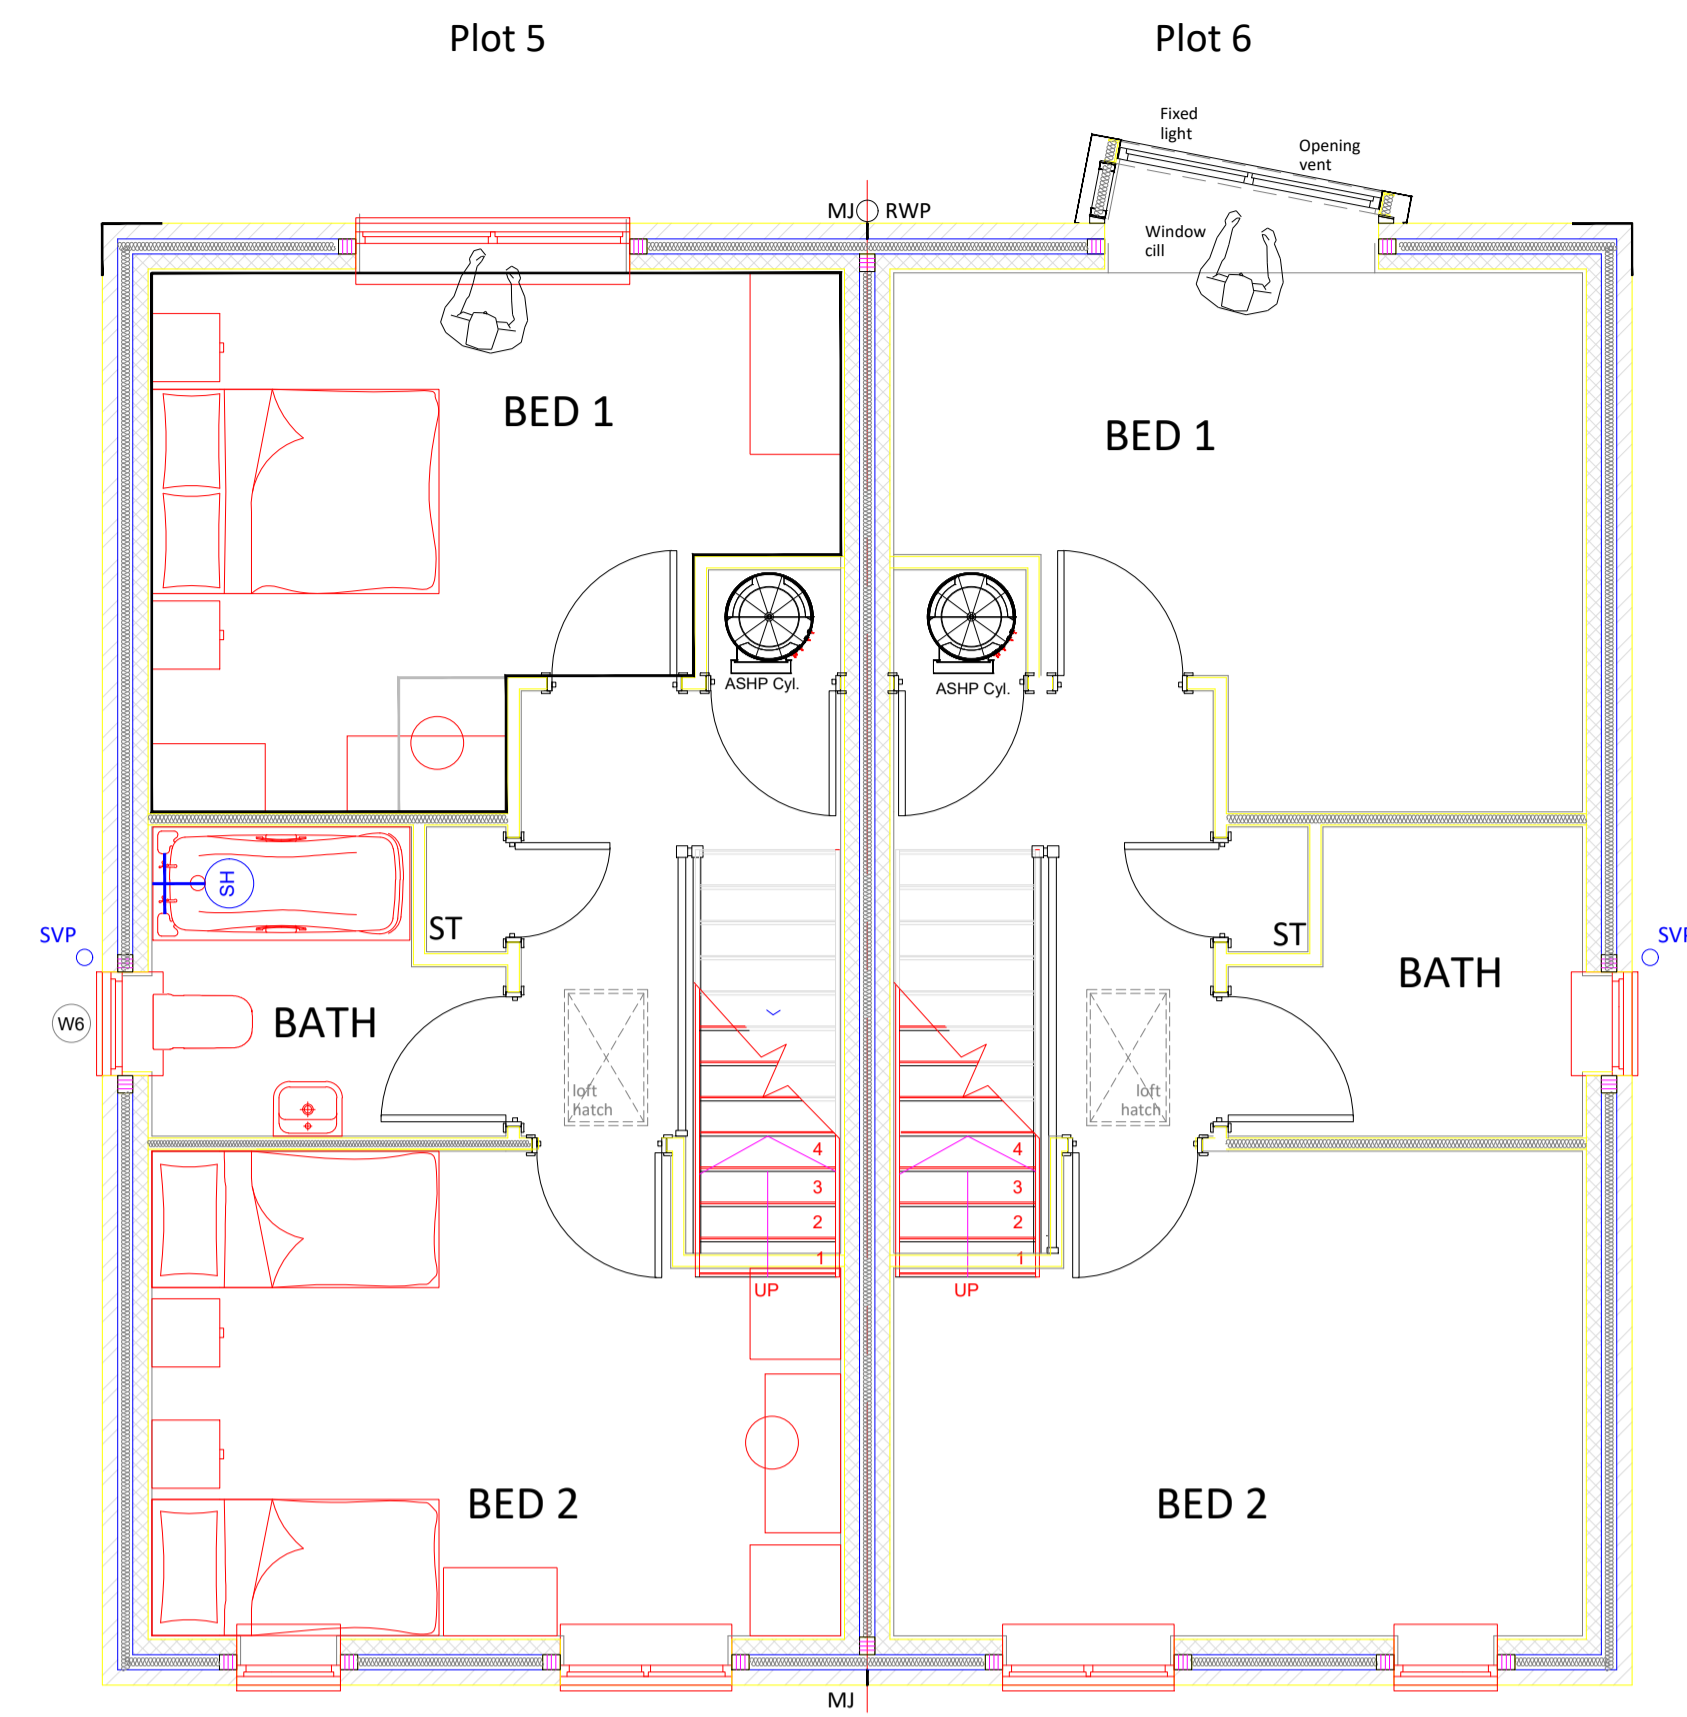

02 First Floor Plan
1:50

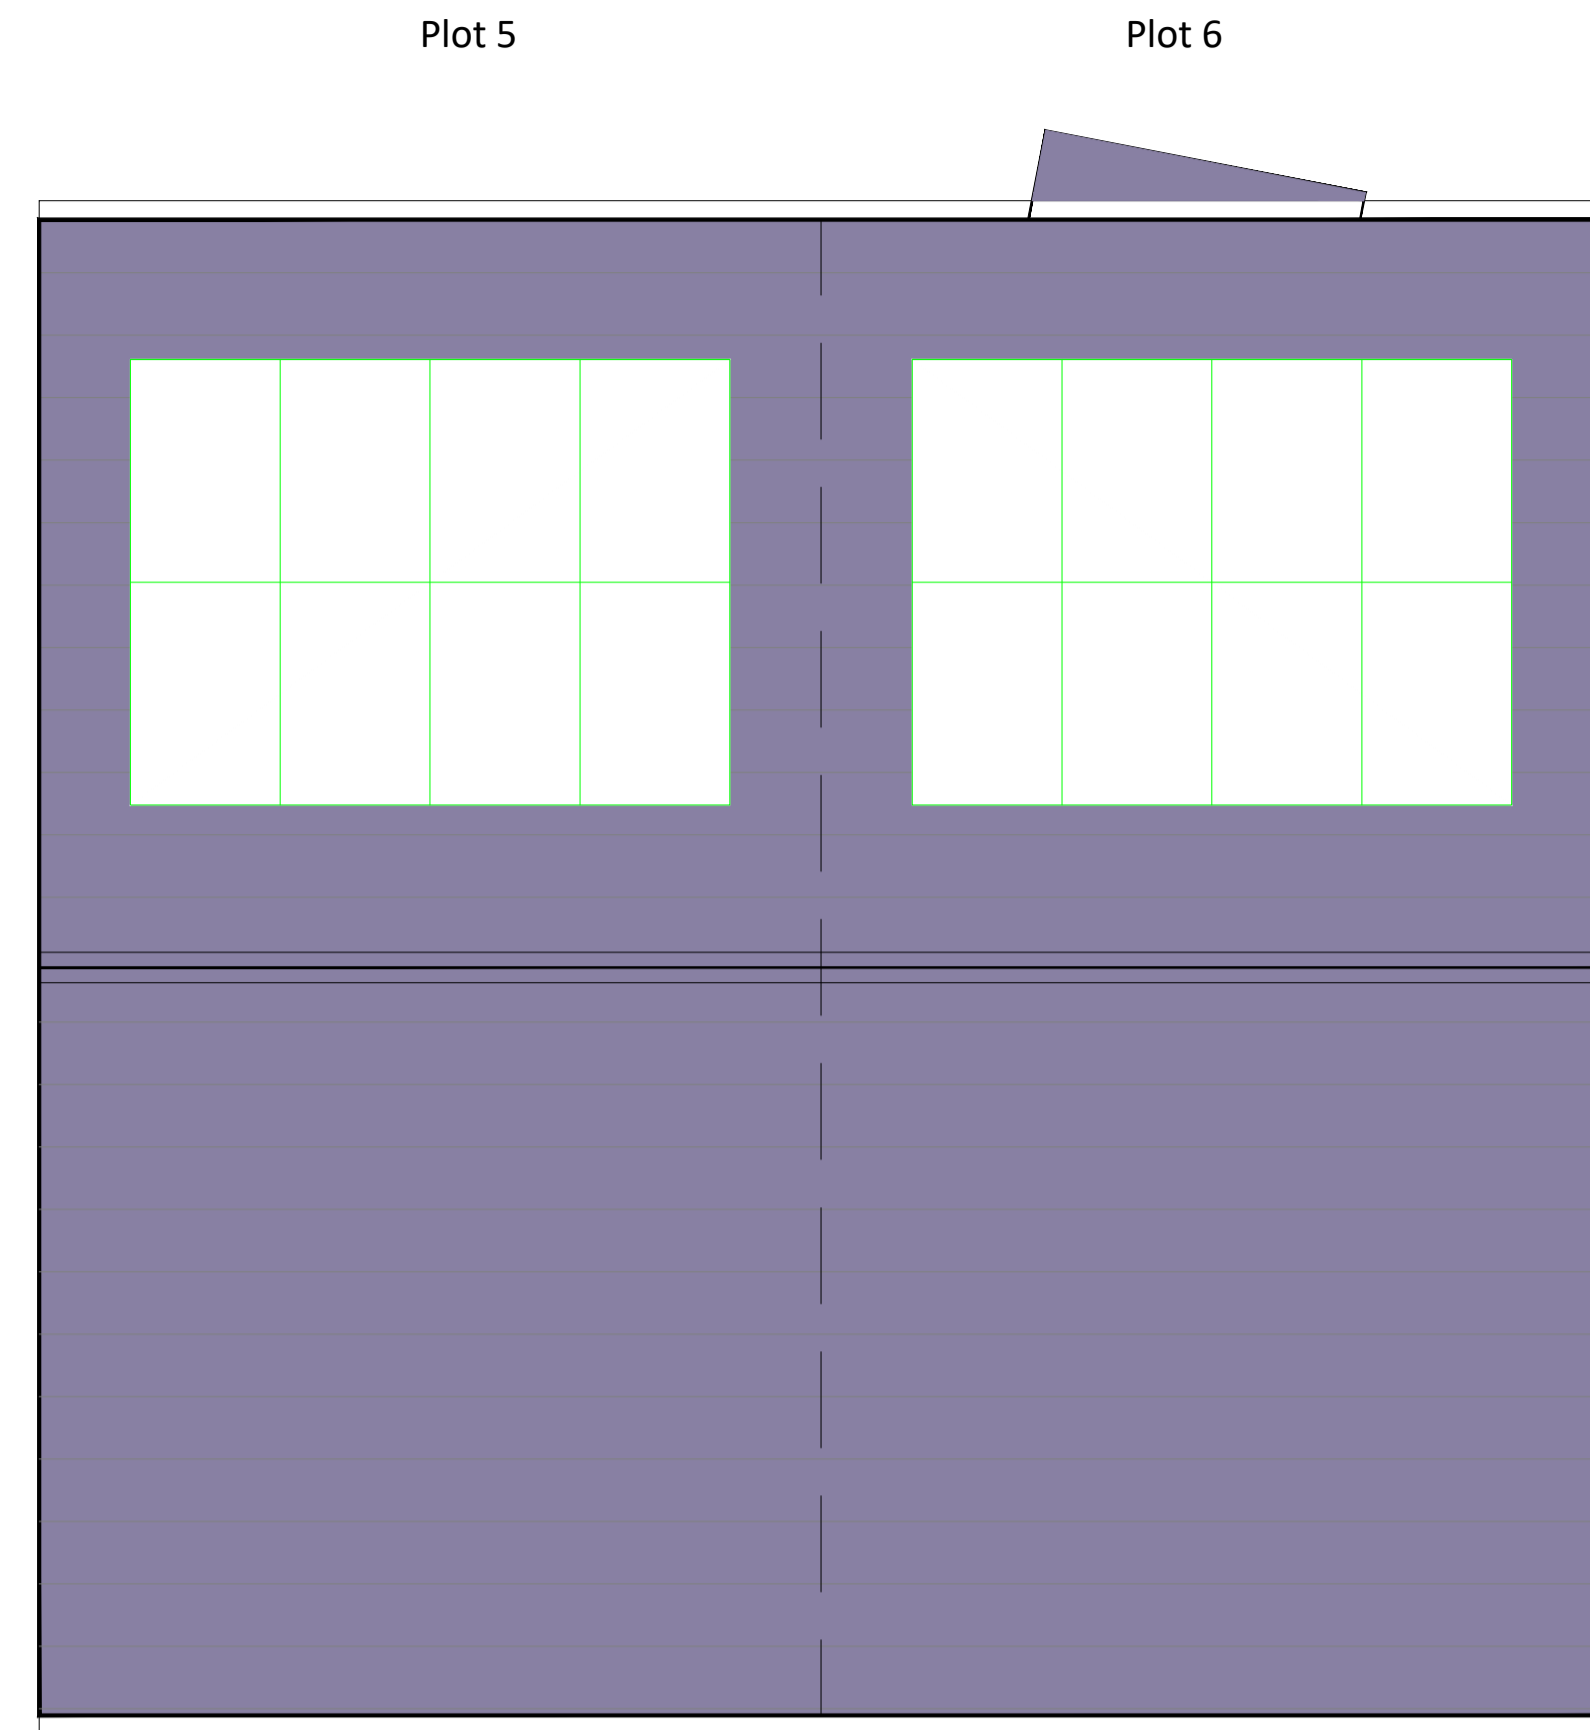

03 Roof Plan
1:50

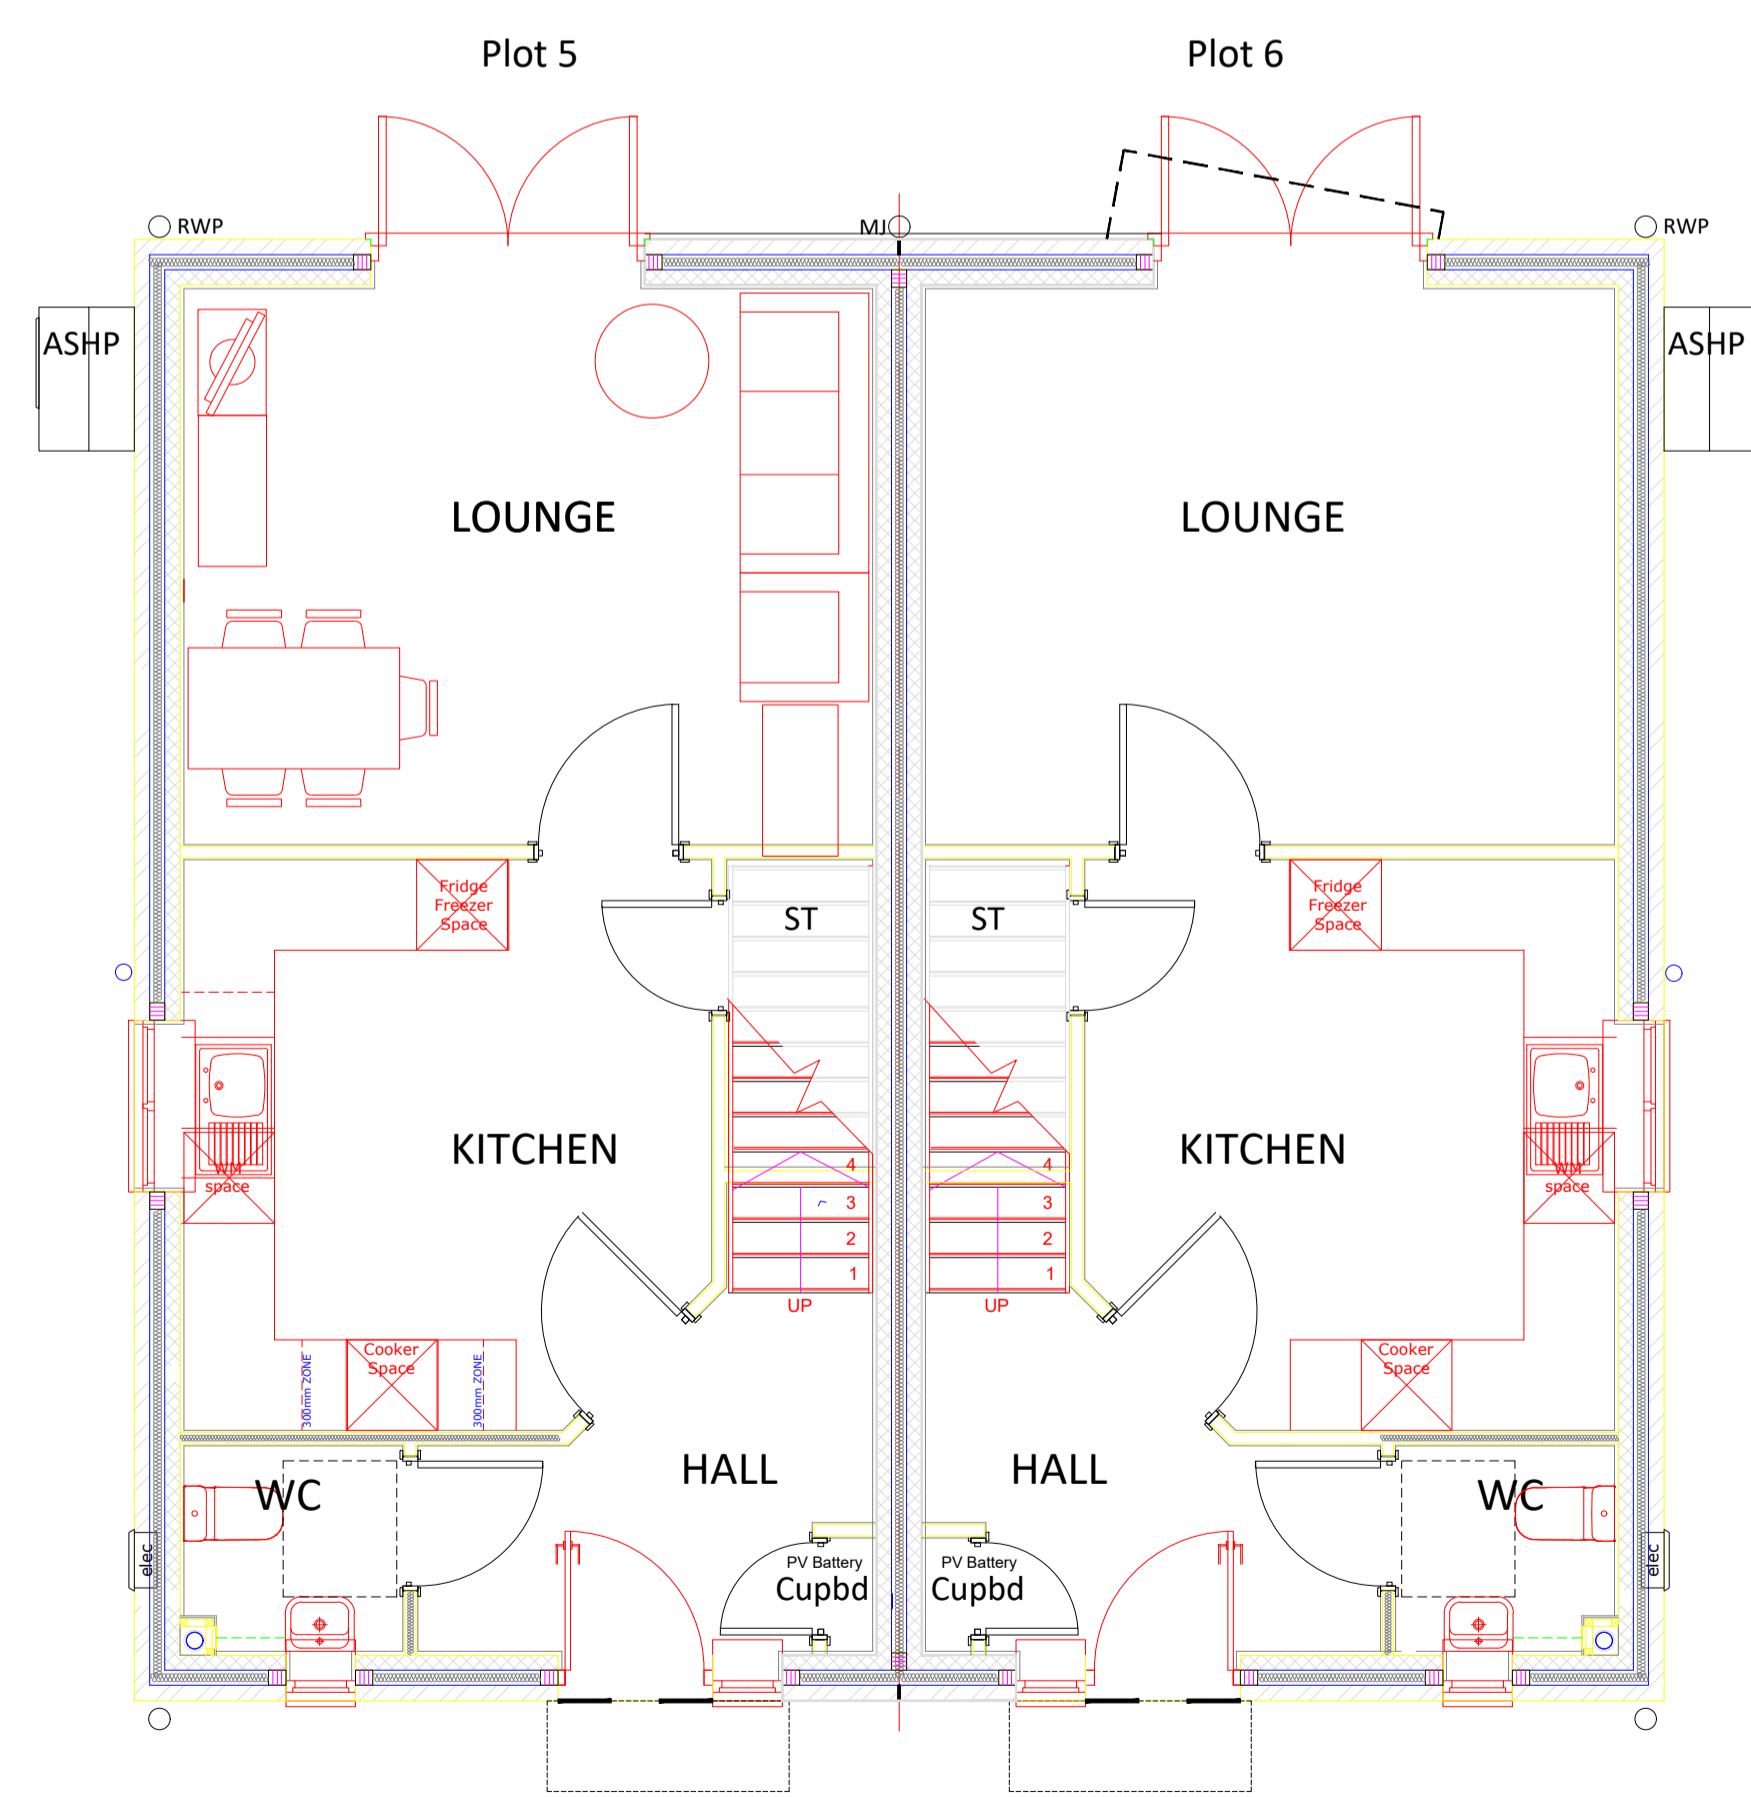

01 Ground Floor Plan
1:50

P2	PLANNING ISSUE	05/07/24	MJY
P1	FIRST ISSUE	23/01/24	MJY
Rev	Notes	Date	Issued By



SERVICE
BMC Strategic Housing Team

PROJECT
Goldthorpe Housing Project

TITLE
2 Bed Semi-Detached House
Proposed Floor Plan & Roof Plan
Plot 5 & 6

PROJECT REF	DRAWING REFERENCE	REV
GHP	GHP-PH2a-DR-A-044	P2
SCALE	DISCIPLINE	SHEET SIZE
1:50	ARCHITECTURE	A1
PURPOSE OF ISSUE	PLANNING APPROVAL	Drawn MJY Checked XX