




Royd Avenue, Millhouse Green

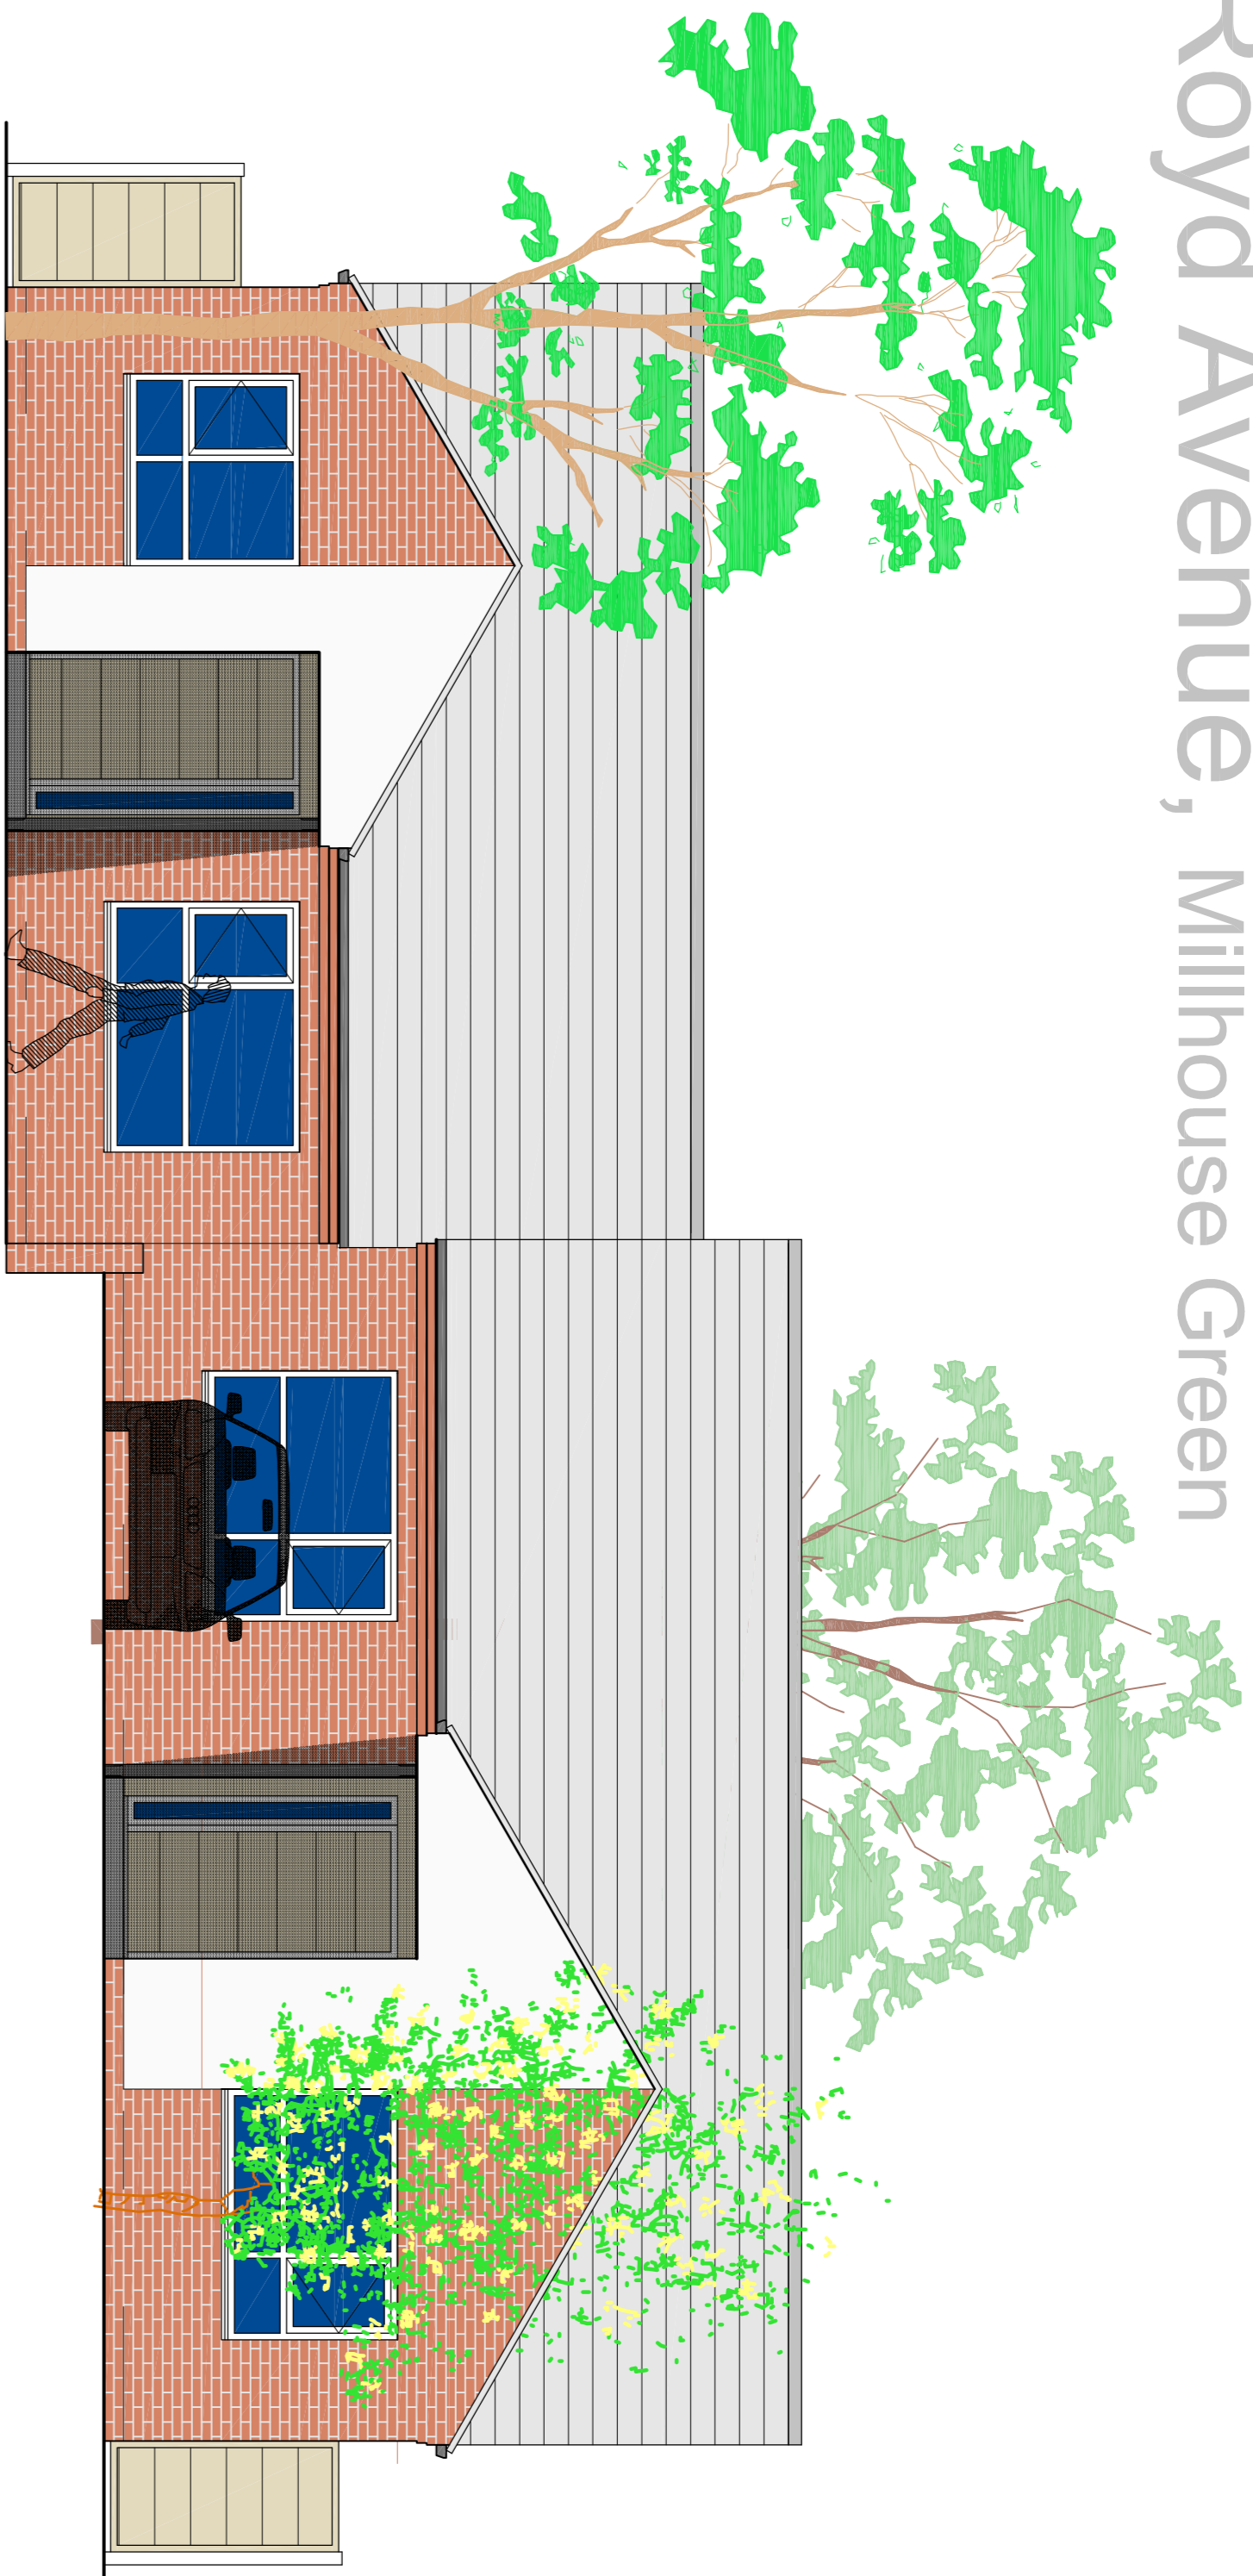


Front Elevation

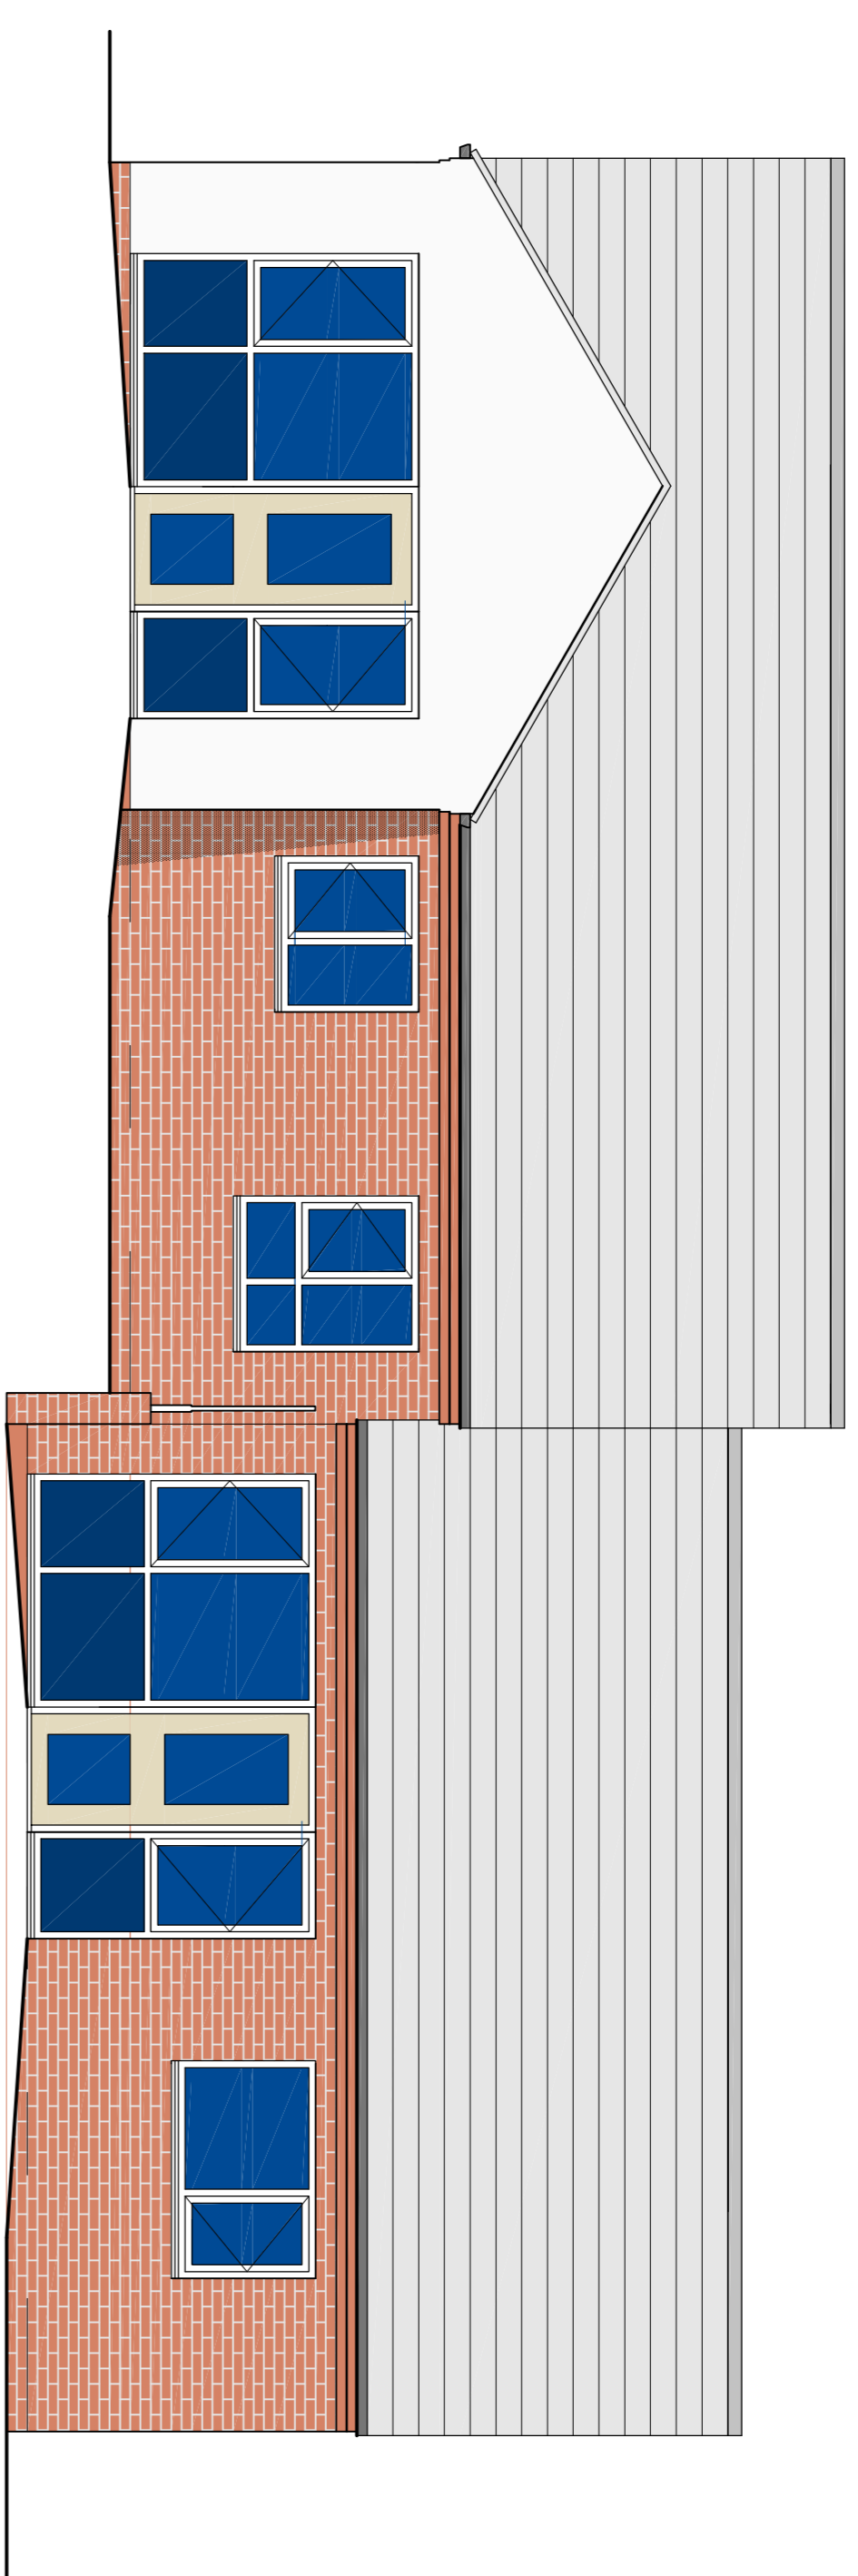


Rear Elevation

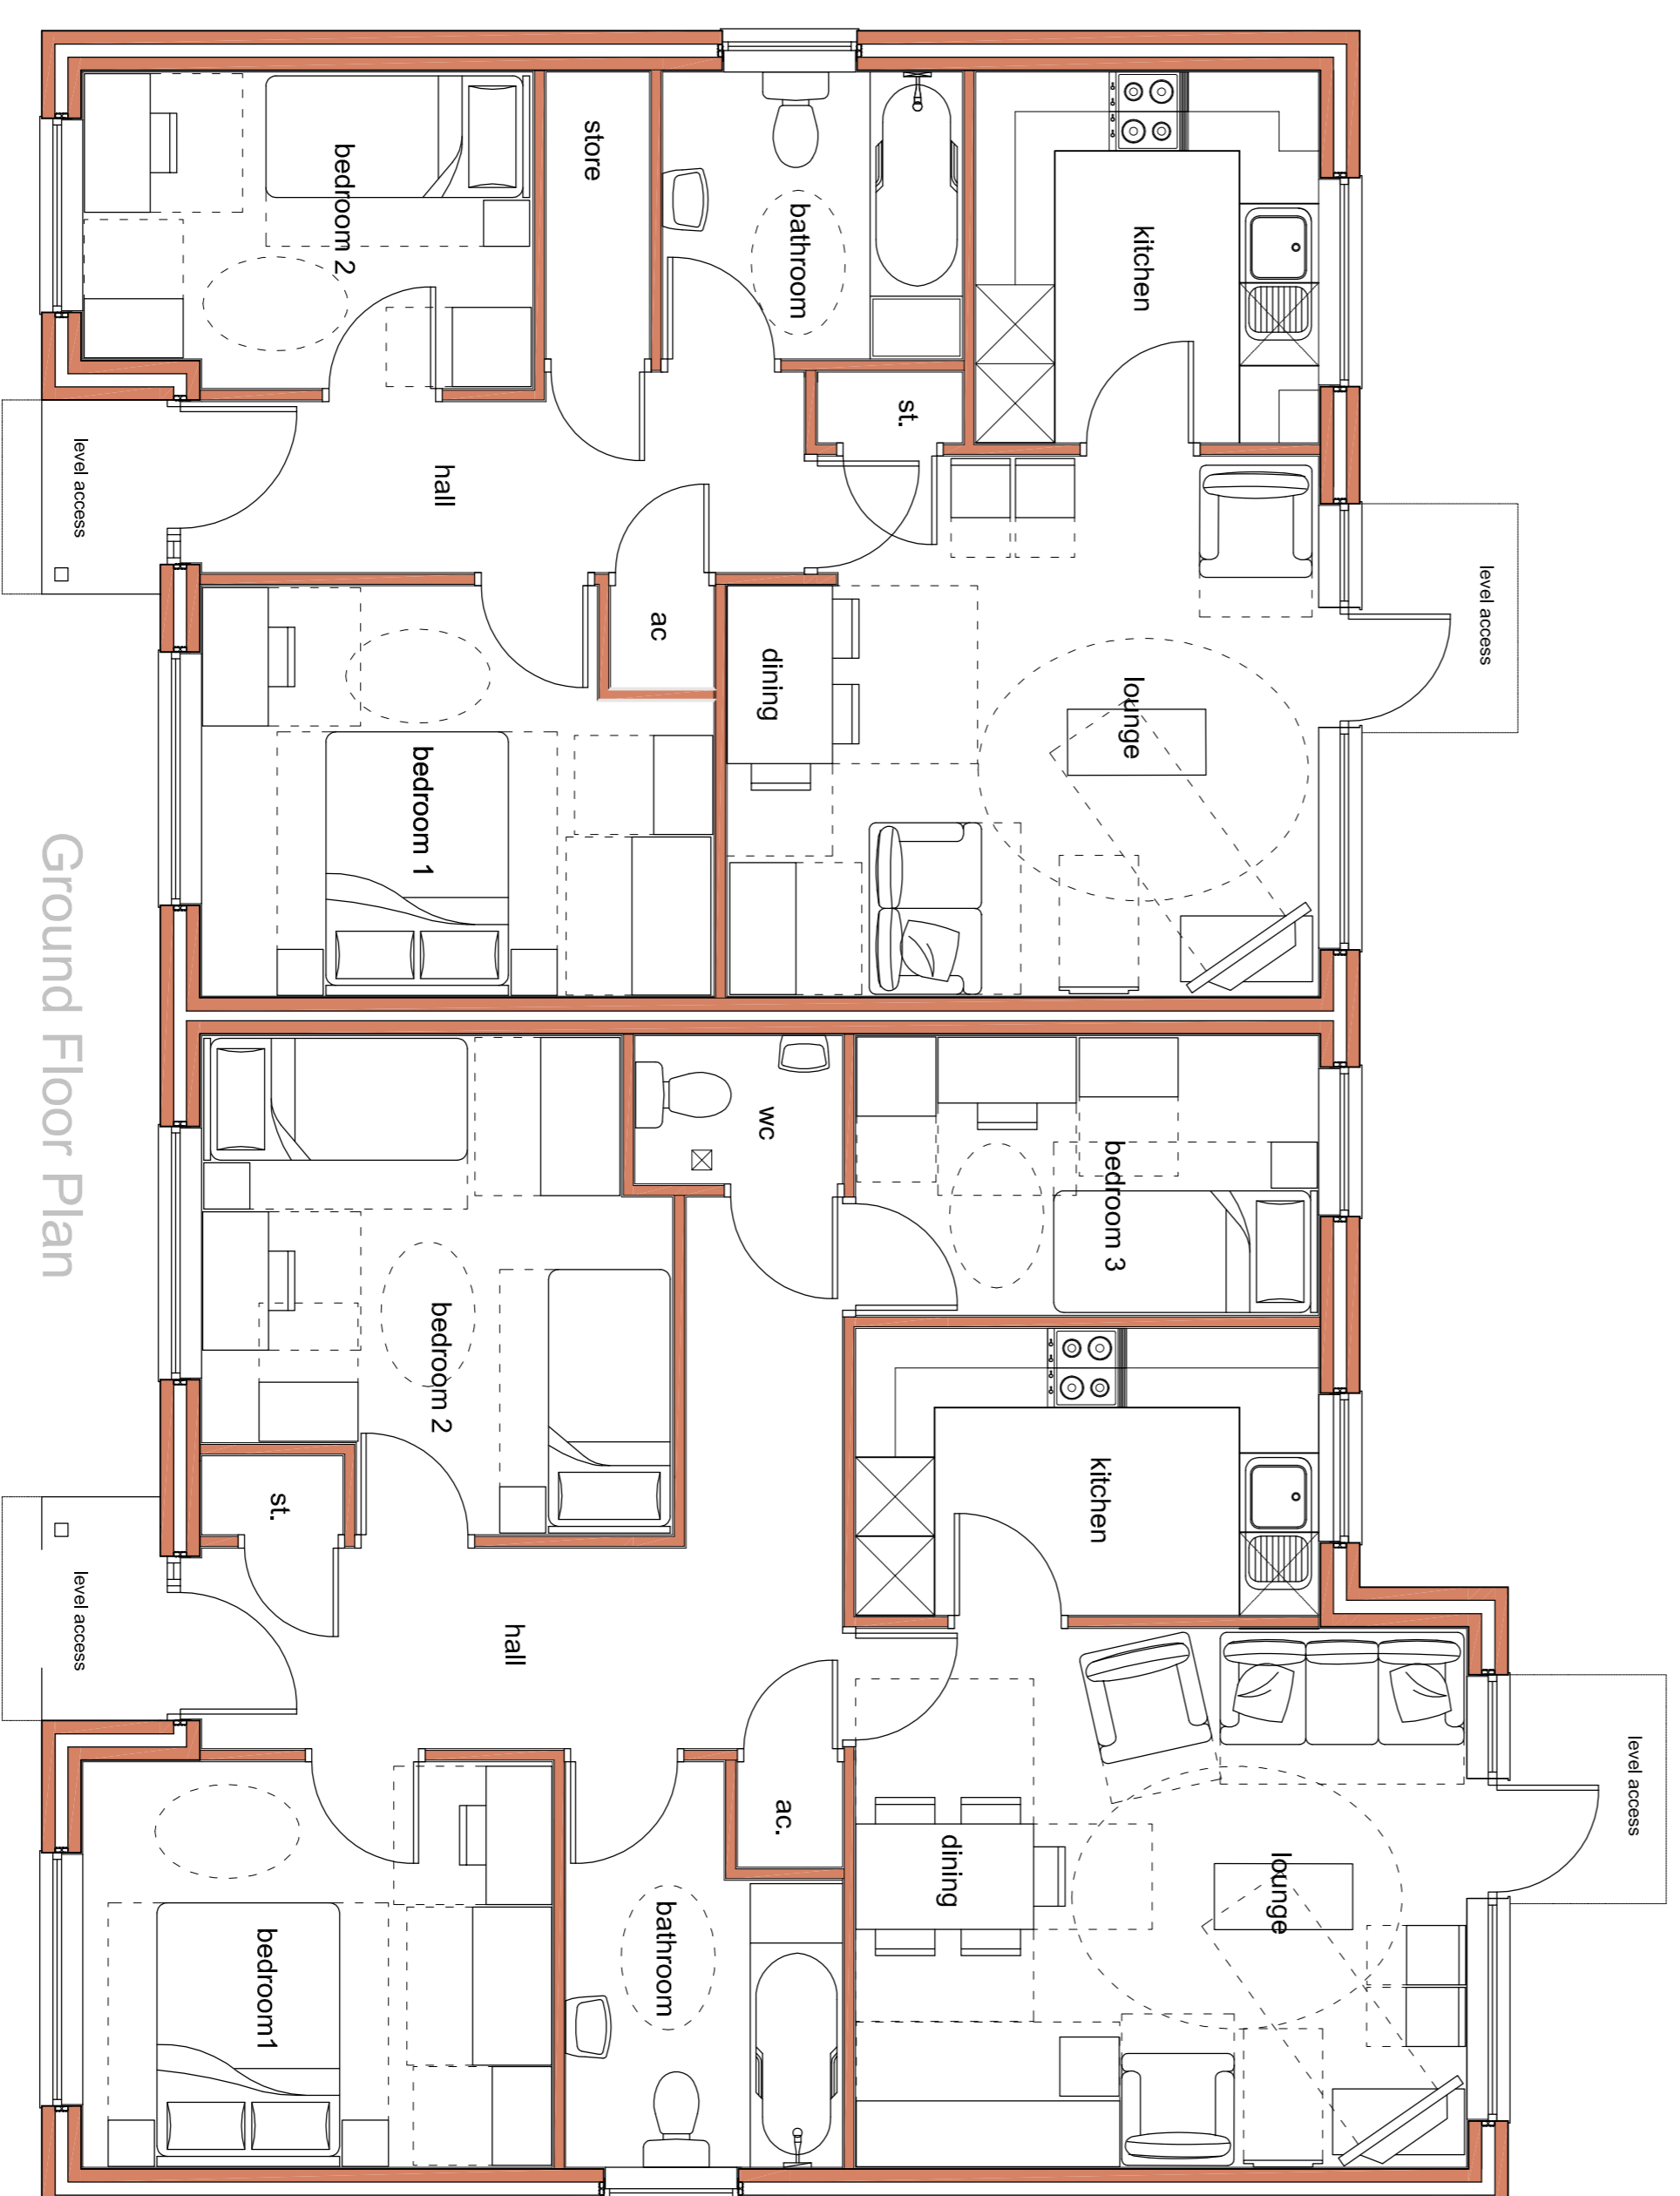

Ground Floor Plan

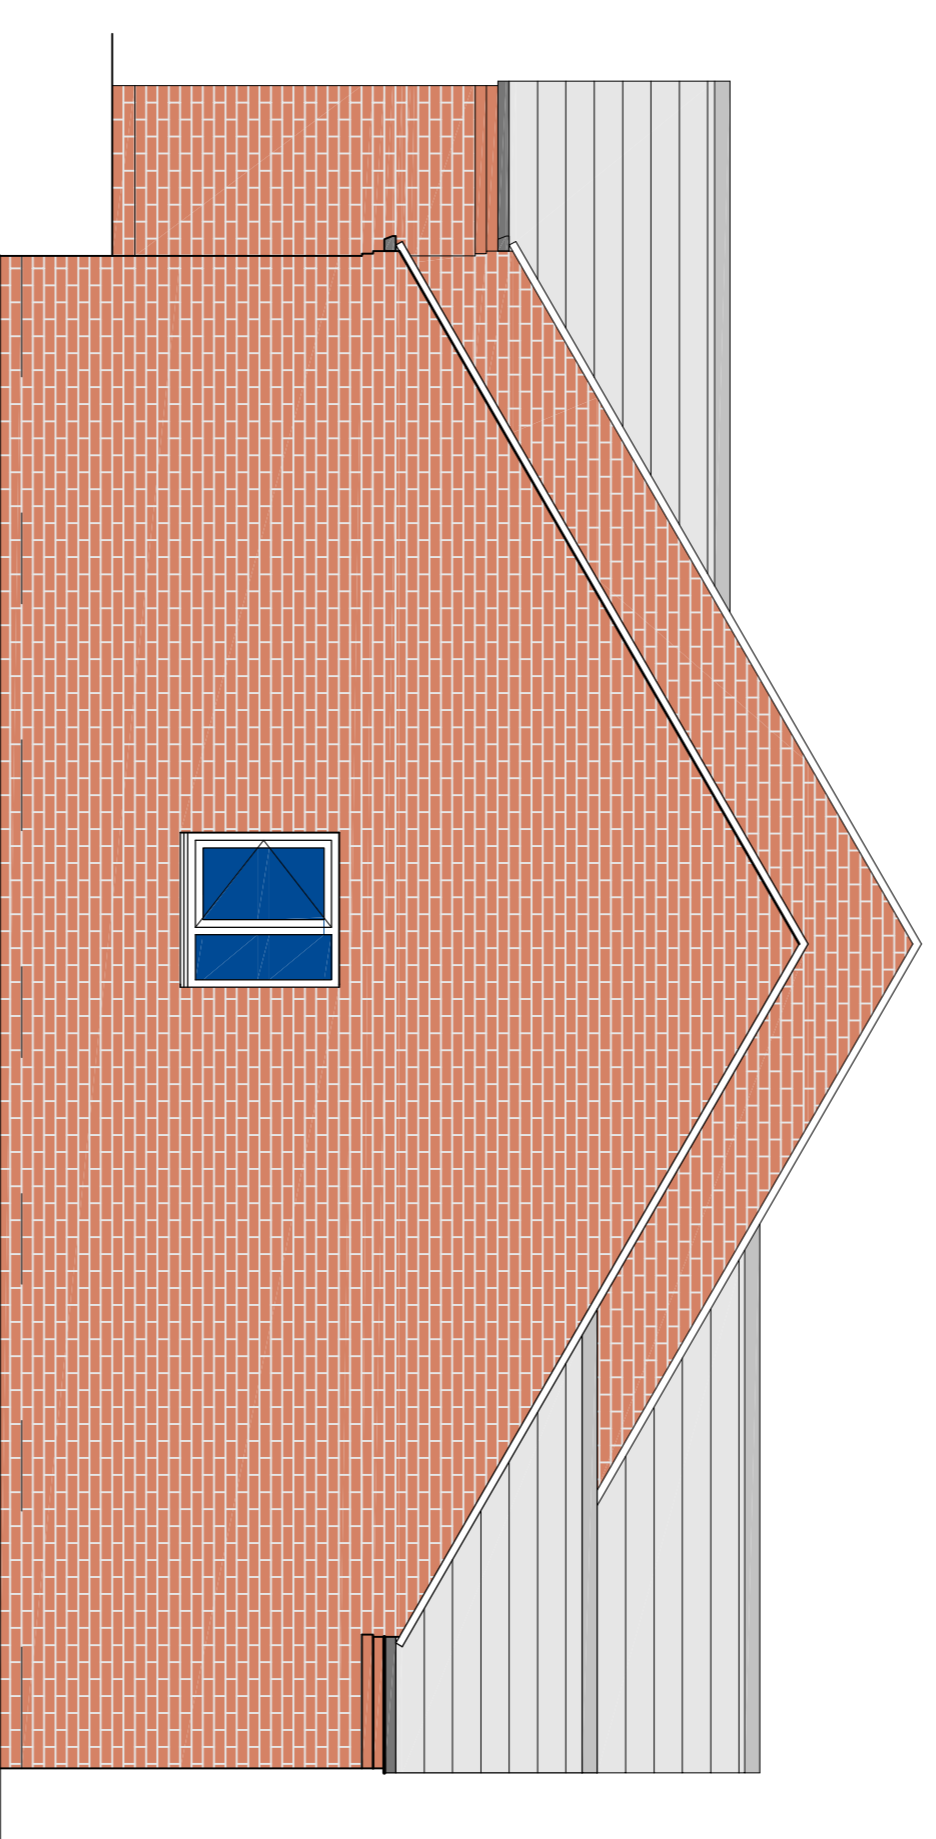

Gable Elevation

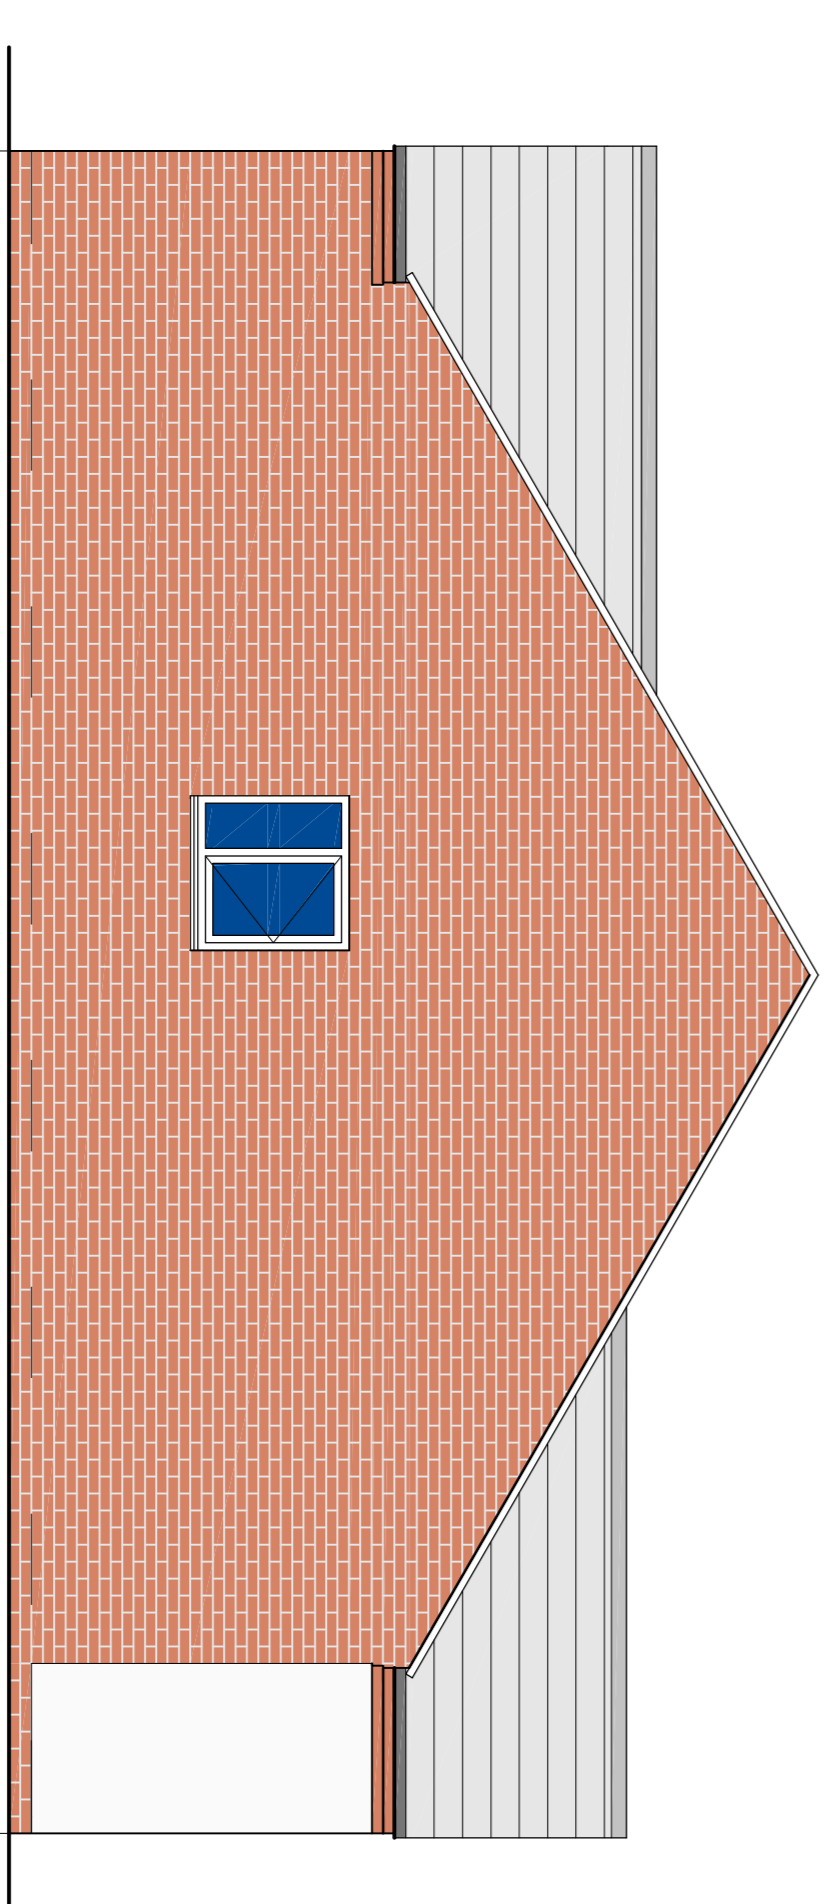

Gable Elevation

Plots 5-6
A-A1
A: 2 bed 3 person bungalow 60sqm
A1: 3 bed 5 person bungalow 80sqm

Revision	Date	Details

nicol thomas architects project managers construction cost consultants CDM co-ordinators
 Registered in England and Wales, Reg No. 2140639
 Quality Assured to BS EN ISO 9001:1994 Certificate Number 08 4723
 Hevells House Blackshaw Lane, Heyfield, Royton, Oldham, OL2 8NS
 01706 290088 01706 290099 eodham@nicolthomas.com

Also at Birmingham (Registered office)
 Do not scale from this drawing. All dimensions must be checked and verified before preparing production drawings or commencing works. This drawing and its design is the copyright of Nicol Thomas Ltd and may not be reproduced in any form whatsoever without their prior express written consent.

Client:	Equity Housing Group
Job:	Royd Avenue, Millhouse Green, Penistone
Drawing title:	Proposed Floor Plans & Elevations plots 5-6
Drawing Number: (job number)	M3008 (PL) 002
Scale:	1:50 @ A1
Date:	Mar 09
Drawn by/checked by:	RO /GRF

nicol thomas