



Drawing No.	Rev No.
MKC001-003	

IF IN DOUBT ASK!

SCALE BARS					
1:100	1	2	3	4	5
1:200	2	4	6	8	10
1:500	5	10	15	20	25
1:1250	25		50		

DO NOT SCALE: Contractor to check all dimensions and report any omissions or errors

NOTES

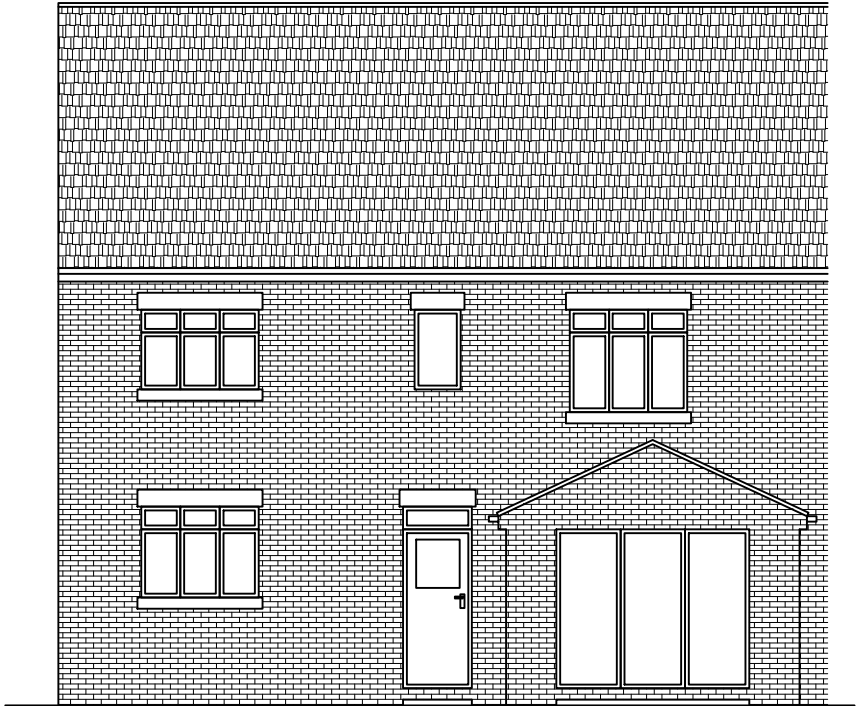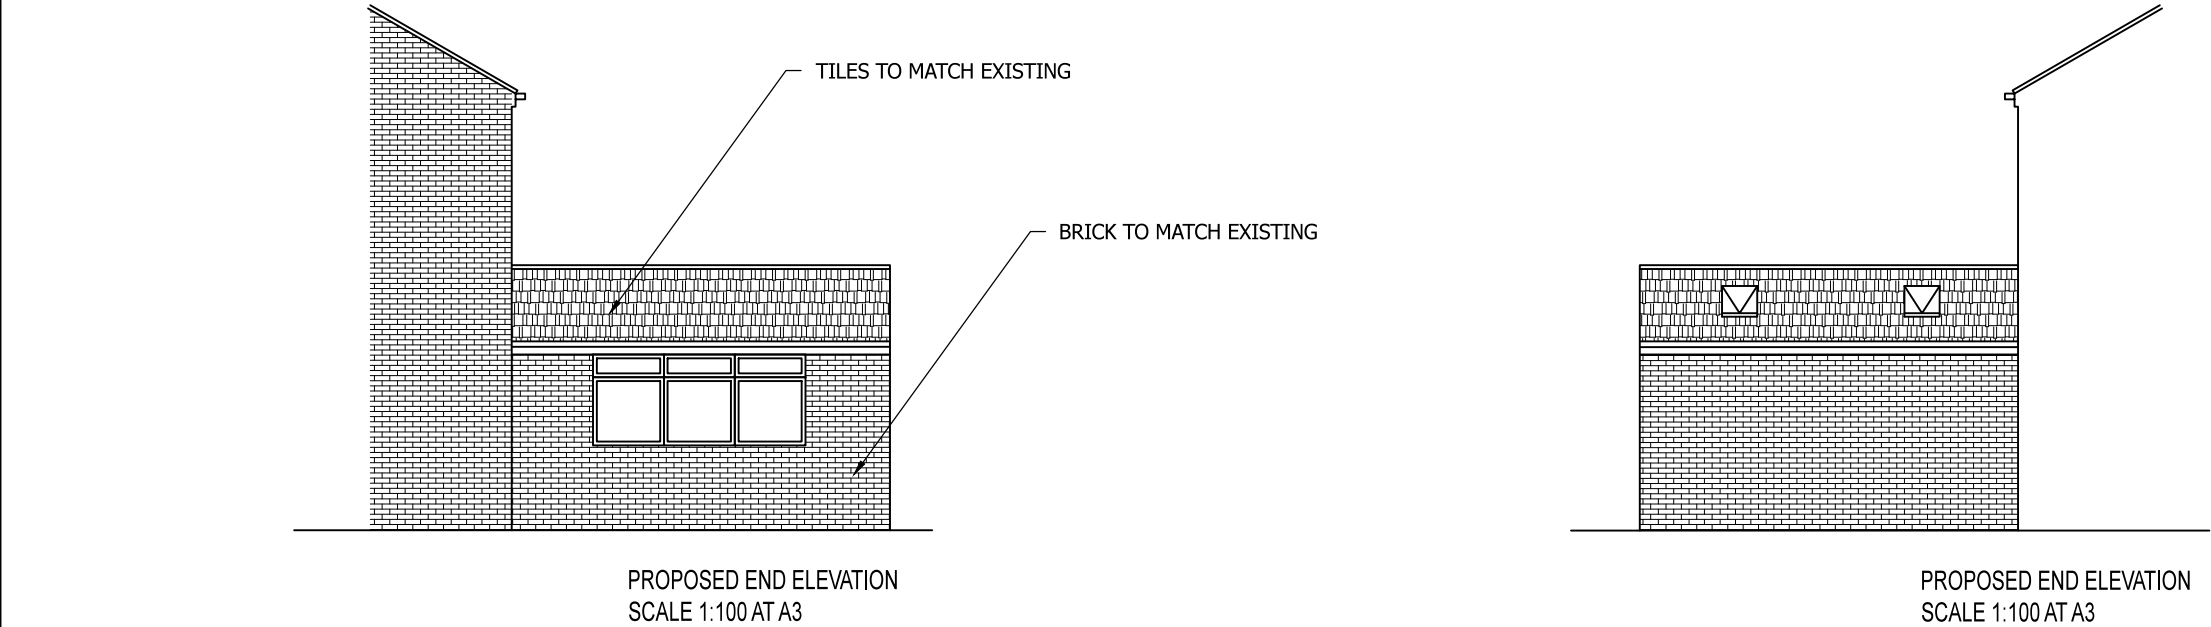

PROPOSED REAR ELEVATION
SCALE 1:100 AT A3

Rev	Description	By	Chk	App	Date
JRB DESIGNS Ltd 1 Saville Road Cudworth Barnsley S72 8LT Tel: 01226 383542 Fax: 01226 380078 Mob: 07970 541192 Email: john@jrbdesigns.co.uk This drawing is copyright. © jrbdesigns Ltd.					
Client		MRS. K CADWELL			
Drawing Title		PROPOSED ELEVATIONS			
Address		148 CHURCHFIELD LANE DARTON BARNLEY S75 5EA			
Project Title:		PROPOSED SINGLE STOREY REAR EXTENSION			
Purpose of Issue:		PLANNING			
Drawing Status		FIRST ISSUE			
Scale at A3 AS SHOWN	Drawn By JRB	Date 15/06/2026			
Checked By	Date 15/06/2026	Approved By	Date 15/06/2026		
Project No. MKC001	Drawing No. 003	Revision -			
APPROVAL ☒ INFORMATION ☐ TENDER ☐ CONTRACT ☐ CONSTRUCTION ☐					