


Drawing No.	Rev No.
MMB001 -001	A

SCALE BARS


1:100	1	2	3	4	5
1:200	2	4	6	8	10
1:500	5	10	15	20	25
1:1250	25	50			

DO NOT SCALE: Contractor to check all dimensions and report any omissions or errors


NOTES

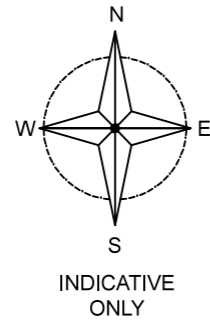

LOCATION PLAN
SCALE 1:1250 AT A3

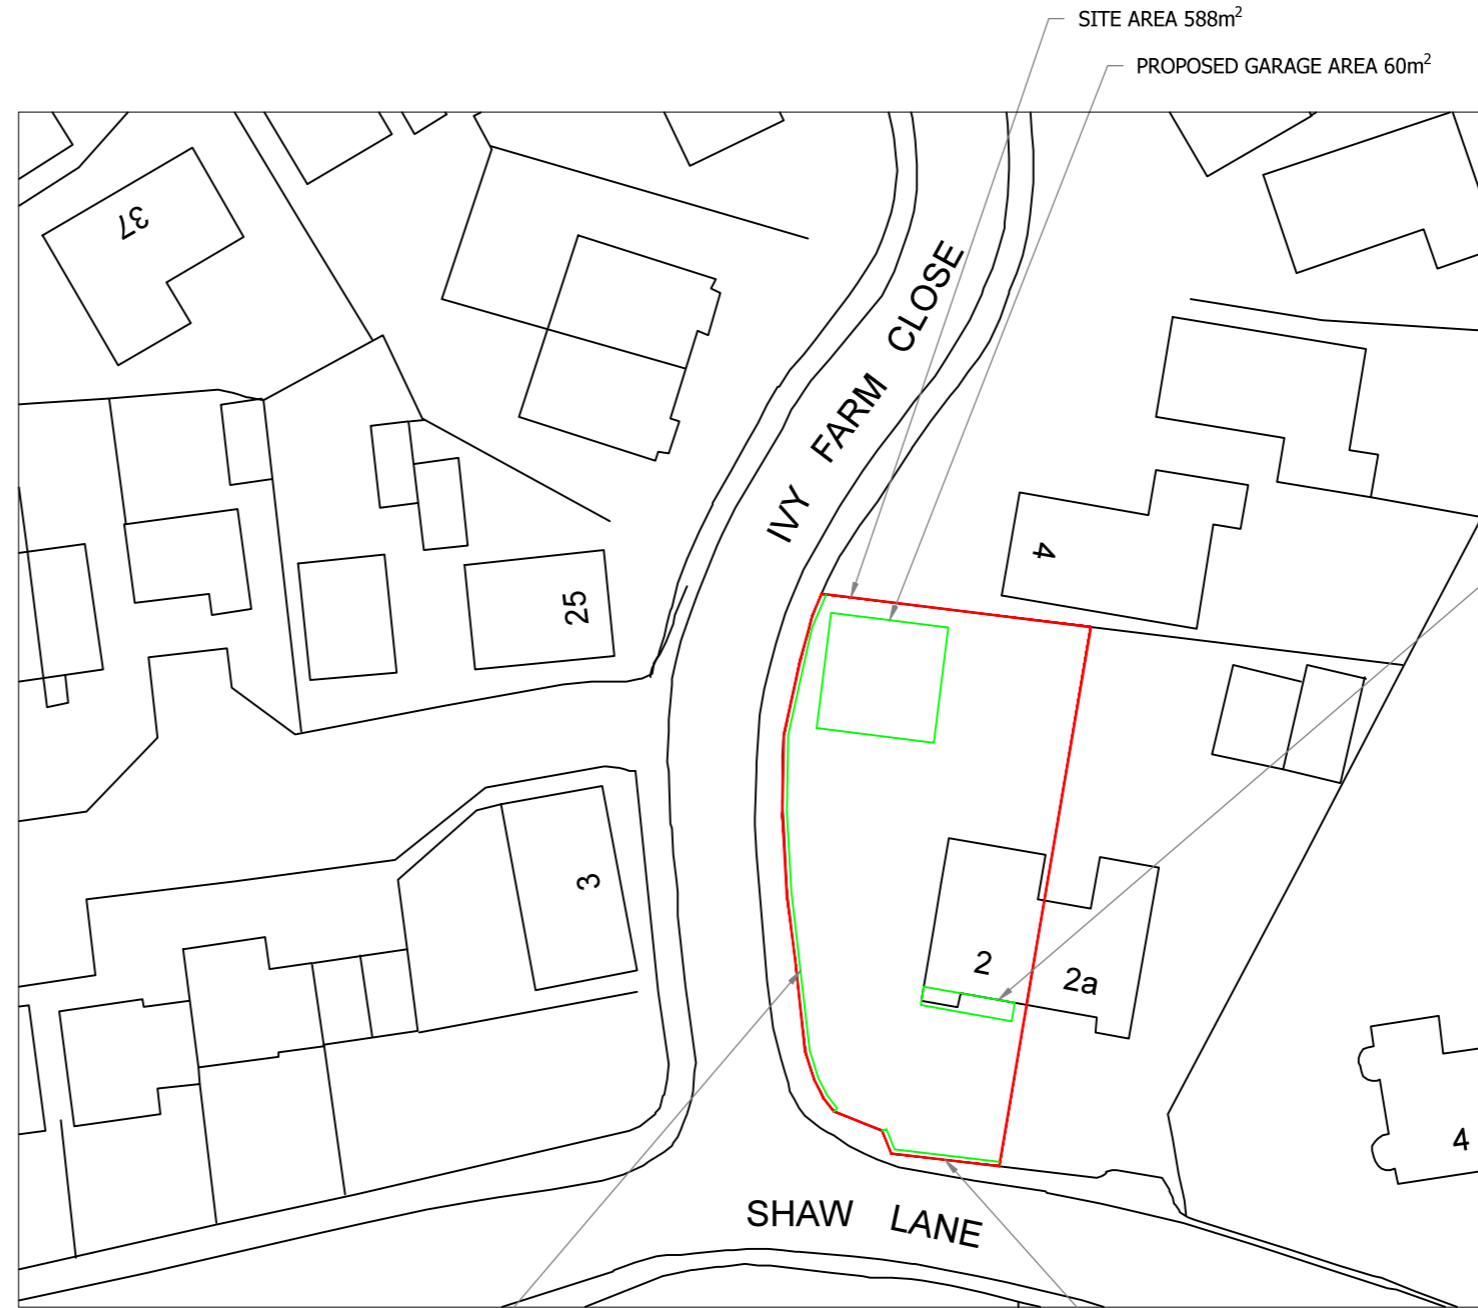

SITE PLAN
SCALE 1:500 AT A3

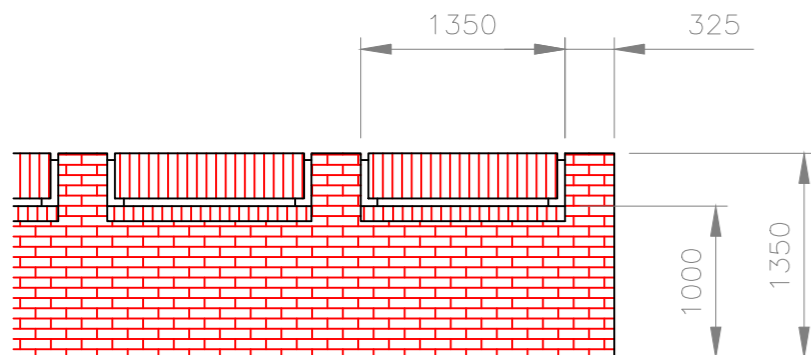

TYPICAL WALL ELEVATION
SCALE 1:50 AT A3

Rev	Description	By	Chk	App	Date
A	Wall and porch added	JRB			05/02/25

JRB DESIGNS Ltd
1 Saville Road
Cudworth
Barnsley
S72 8LT
Tel: 01226 383542
Fax: 01226 380078
Mob: 07970 541192
Email: john@jrbdesigns.co.uk

This drawing is copyright. © jrbdesigns Ltd.

Client
MR. M BARTNIC

Drawing Title
SITE PLANS

Address
**2 SHAW LANE
CARLTON
BARNSELY
S71 3HG**

Project Title:
**PROPOSED DETACHED
GARAGE**

Purpose of Issue:
PLANNING

Drawing Status
FIRST ISSUE

Scale at A3 AS SHOWN	Drawn By JRB	Date 24/10/2024
Checked By	Date 24/10/2024	Approved By Date 24/10/2024

Project No. MMB001	Drawing No. 001	Revision A
------------------------------	---------------------------	----------------------

APPROVAL INFORMATION TENDER CONTRACT CONSTRUCTION