



FRONT ELEVATION




REAR ELEVATION

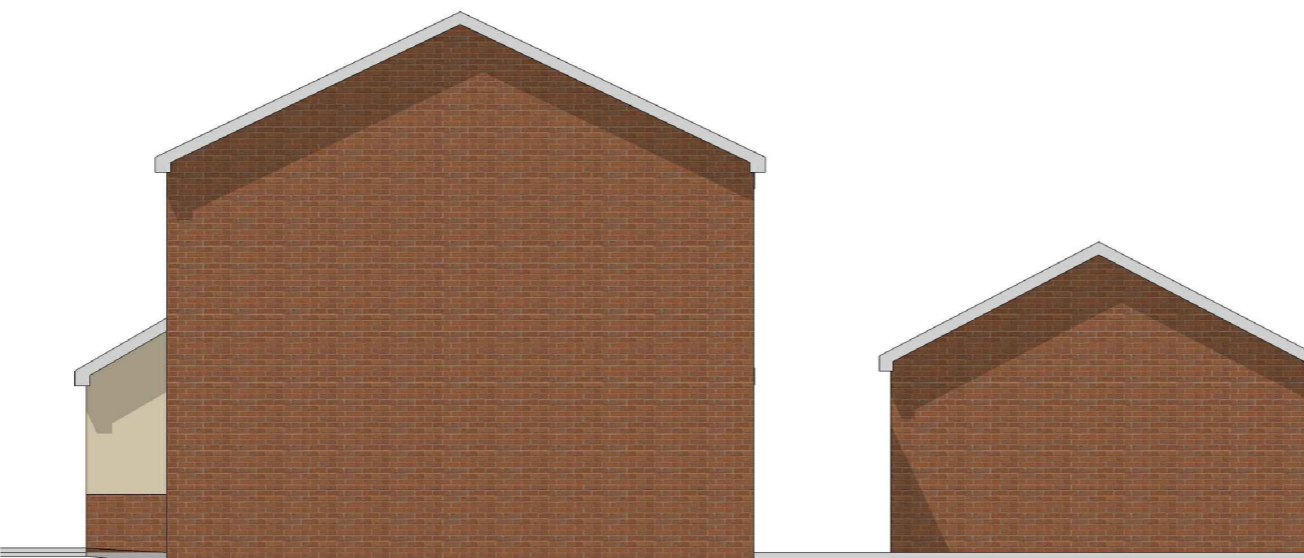


SIDE (R) ELEVATION

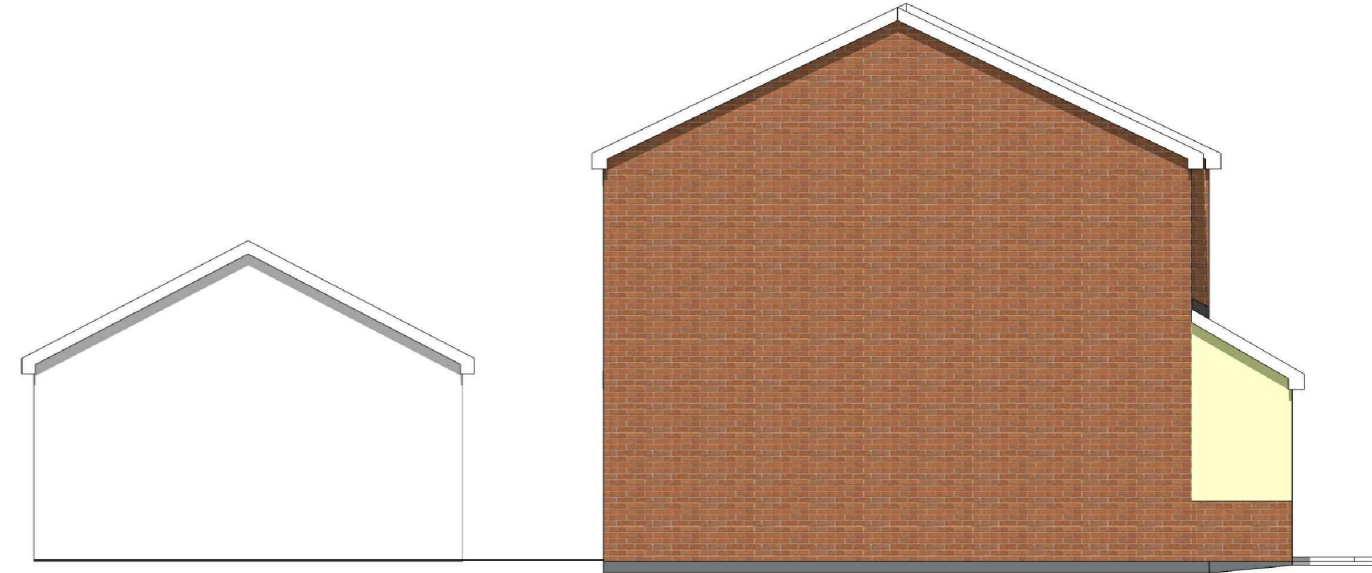

SIDE (L) ELEVATION

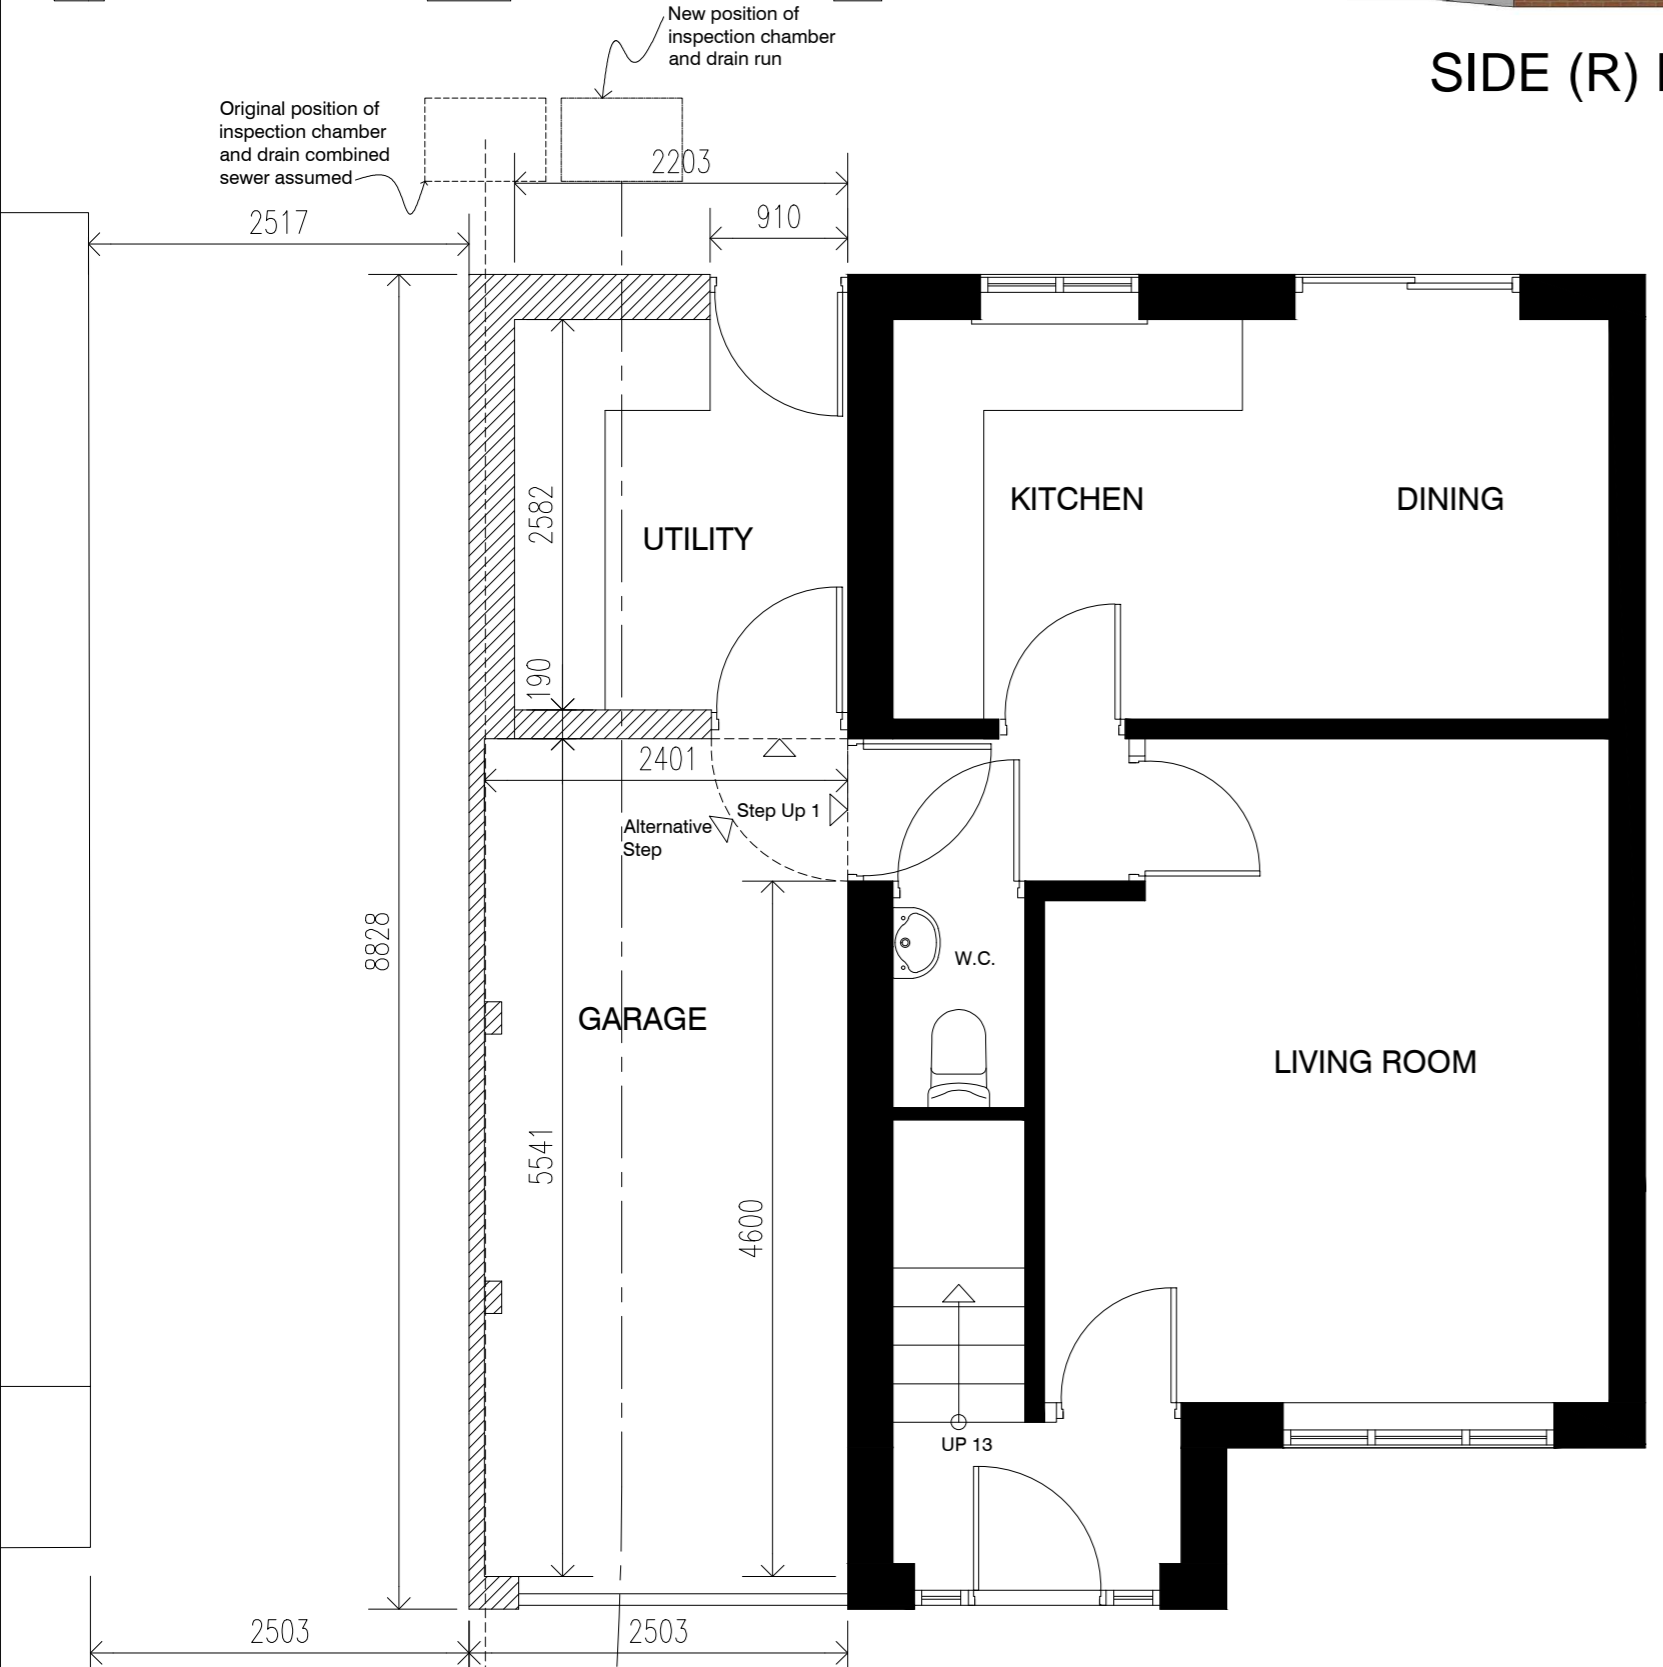

GROUND FLOOR PLAN

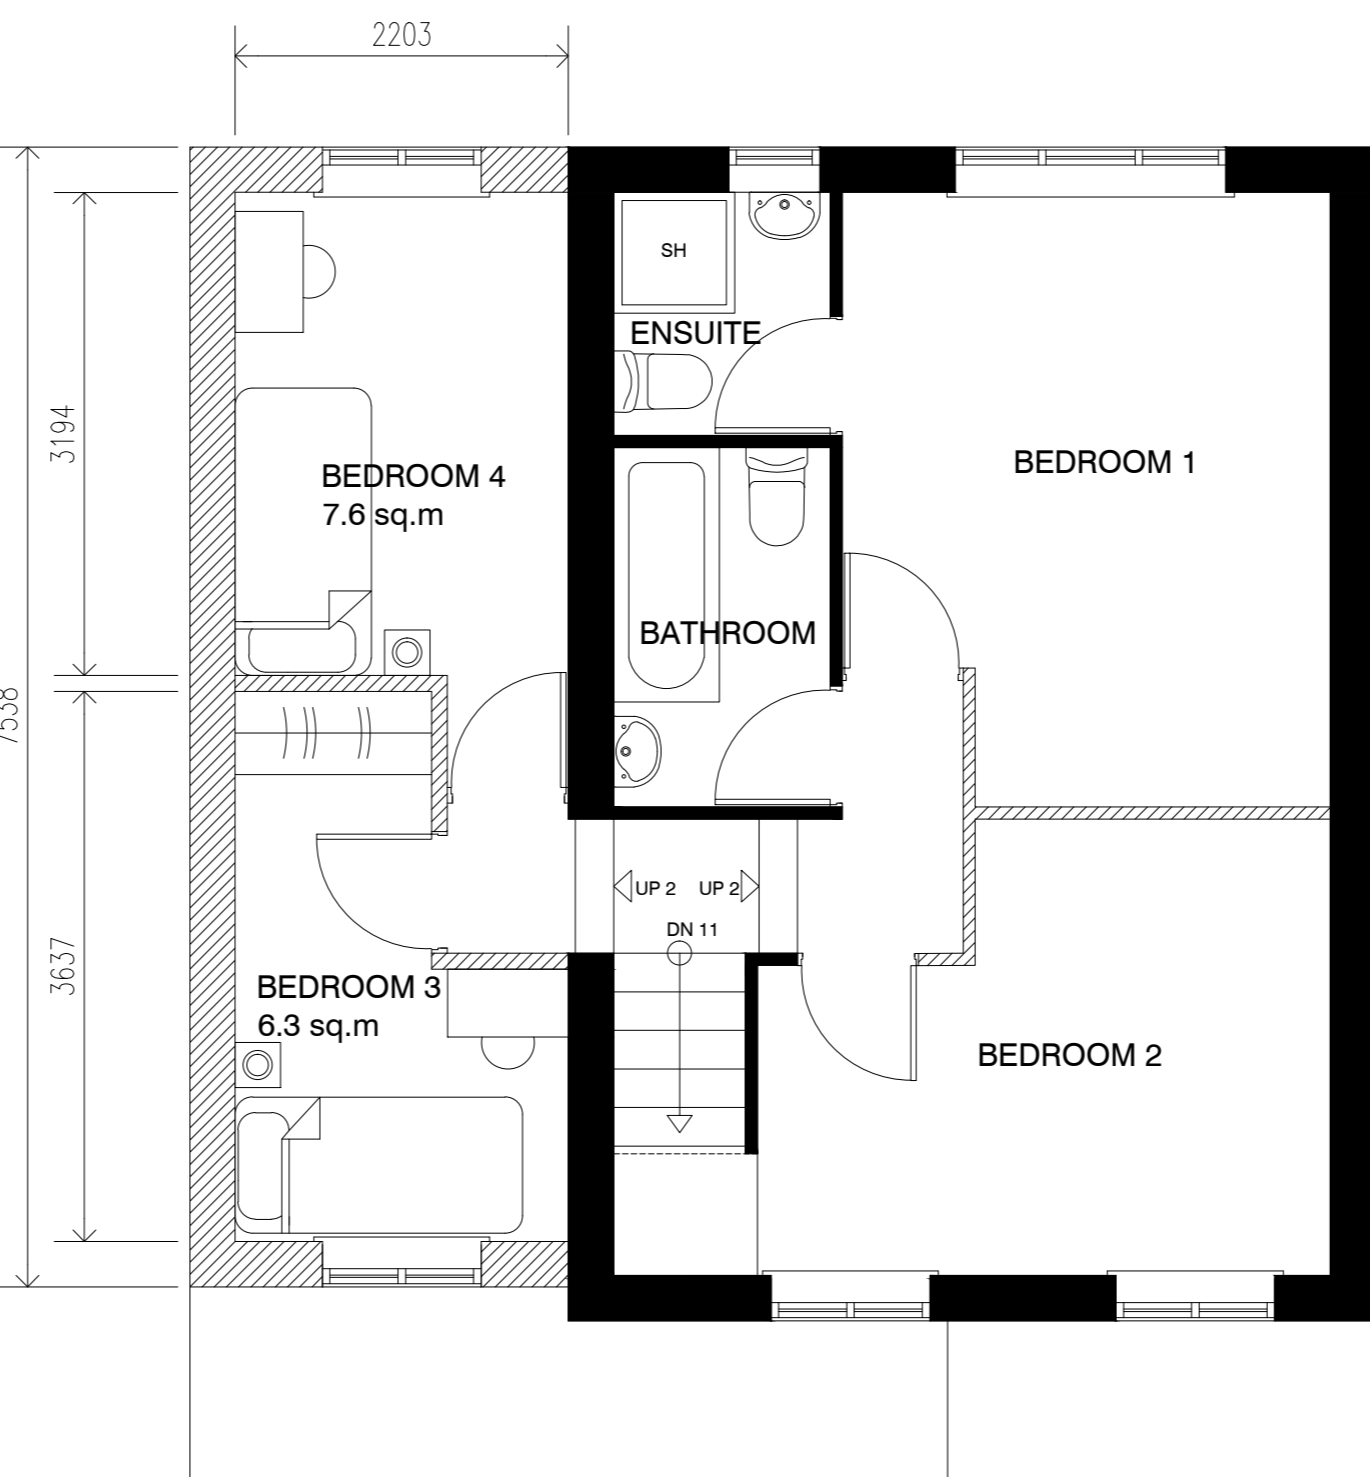

FIRST FLOOR PLAN

**Notes:**

**WALLS:**  
Walls to match existing in colour, texture and size.

**ROOF:**  
Roof tiles to be concrete interlocking tiles suitable for a roof pitch between 28 to 30°

**WINDOWS:**  
New double glazed Upvc windows, finished in white to both bedrooms

**GUTTERS & DOWNPIPES:**  
To match existing

Rev:	Date:	Description:	By:
07762656187			
03	13/02/2015	Layout Plans & Elevations	SH
15 Medway Close Barugh Green Barnsley S75 1NY			
<b>Purpose:</b> PLANNING			
<b>Status:</b> PROPOSED			
<b>Dwg of:</b> Layout Plans & Elevations			
<b>Client:</b> Mr P Cawthorne			
<b>Site Address:</b> 3 Galway Close, Royston Barnsley, S71 4FR			
<b>Project:</b> Proposed two storey side extension			
Drawn by:	Date:	Rev:	
SH	13/02/2015		
Scale:	Dwg No:		
1:50 & 1:100	1314_104		

