




Existing Front Elevation

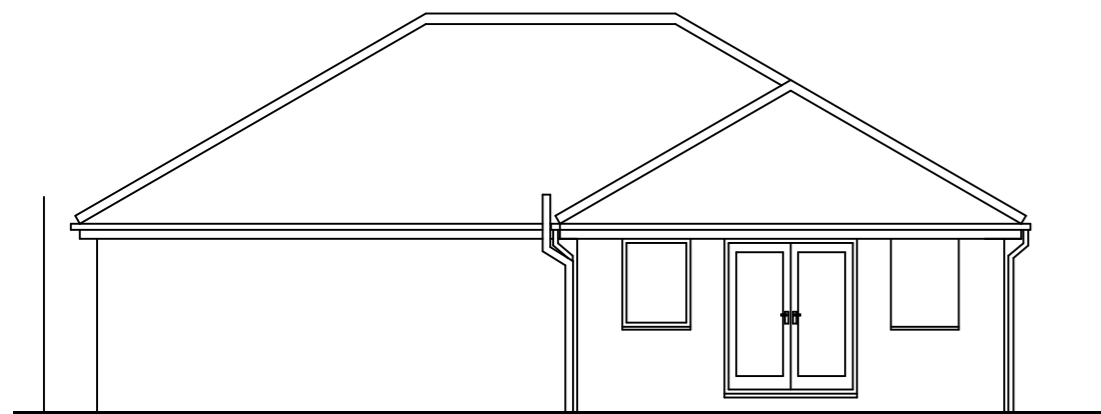


Existing Left Side Elevation

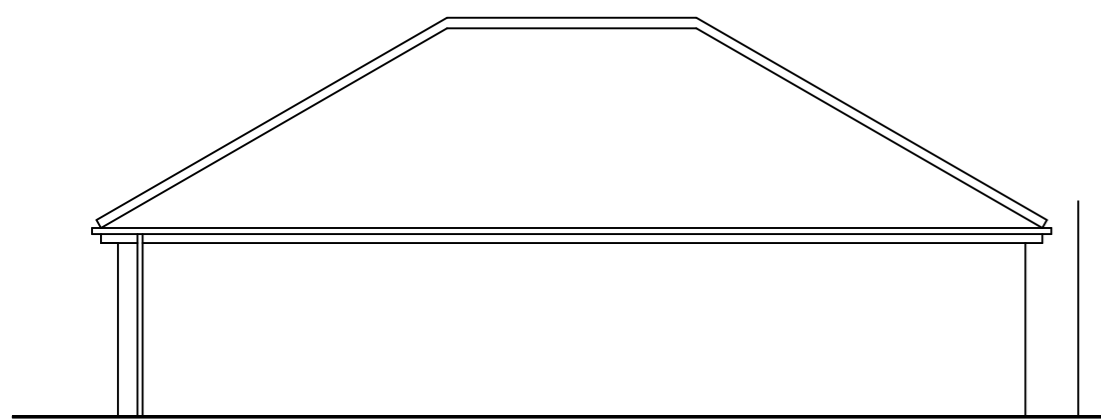

Existing Right Side Elevation

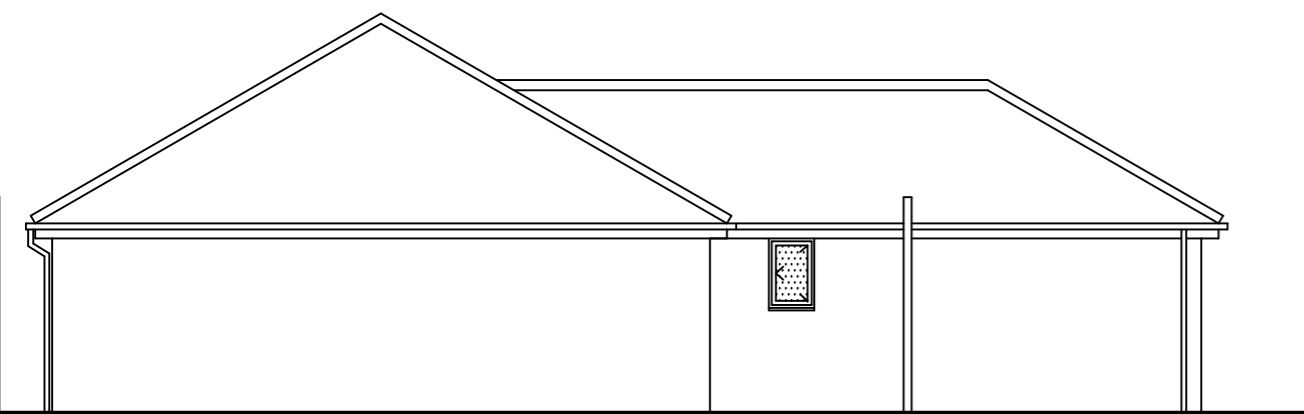

Existing Rear Elevation

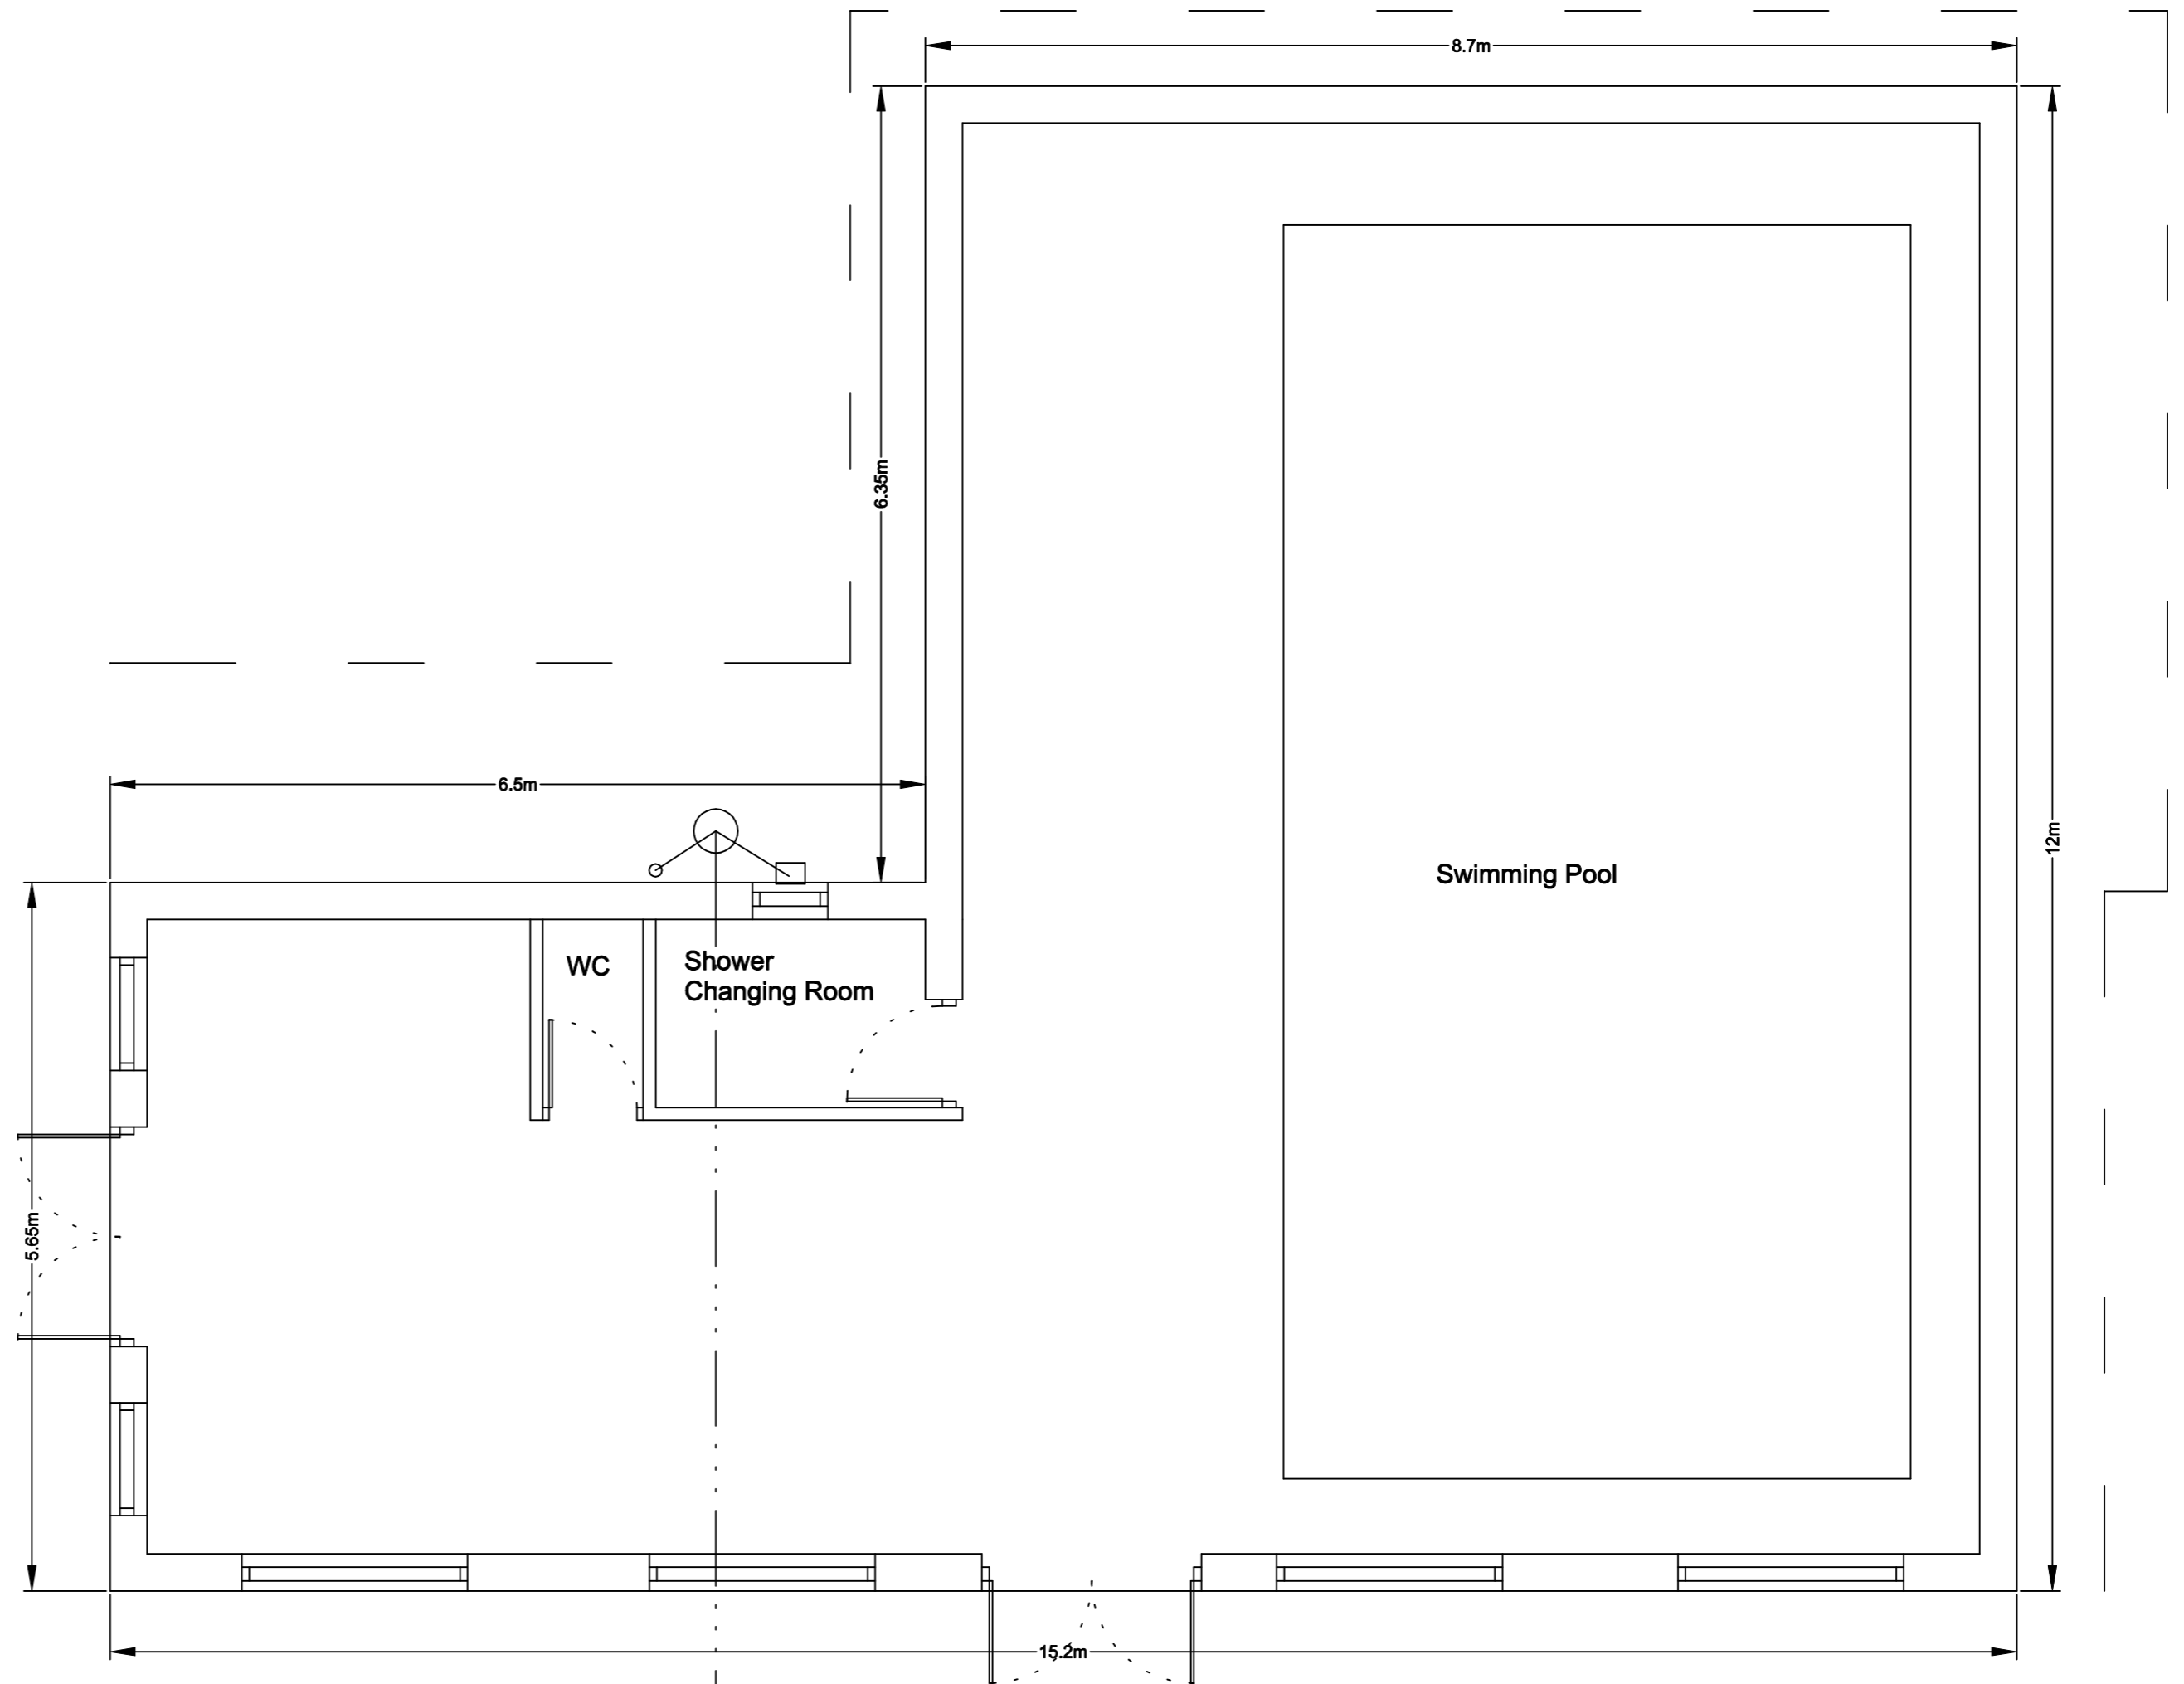

Existing Floor Plan

Drawing No. 18CRBD/12/01

© Copyright I. J. Mawson

Address 18/20 Cemetery Road
Bolton on Dearne
Barnsley

Project Existing Plans

Scale 1 : 50 & 1 : 100

Date March 2012

Willowbrook Design Services

Mr. I. J. Mawson M. B. Eng.
14 Willow Brook Close Darton Barnsley
Telephone 01226 - 380043