





FRONT ELEVATION 01 - SOUTH - as existing
Scale 1:50 @ A1

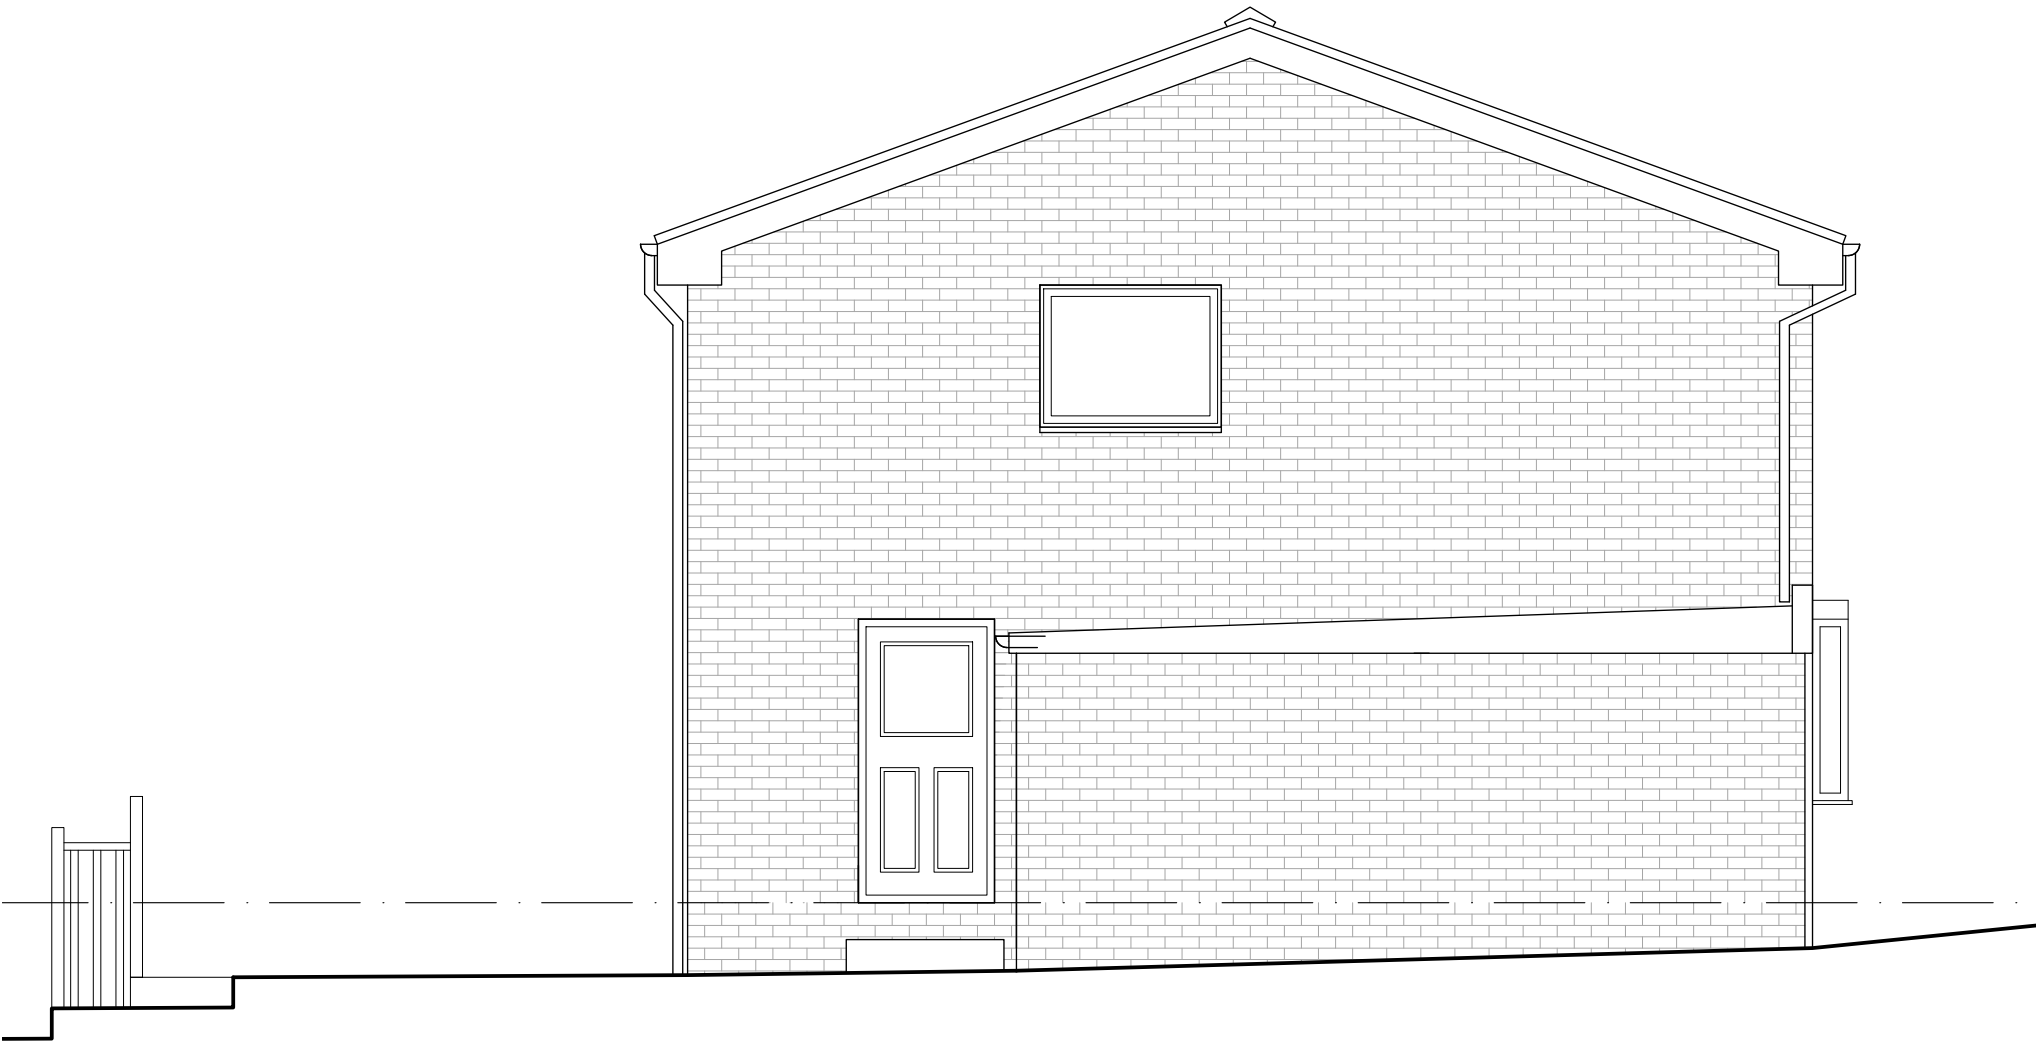

SIDE ELEVATION 01 - EAST - as existing
Scale 1:50 @ A1



REAR ELEVATION 01 - NORTH - as existing
Scale 1:50 @ A1

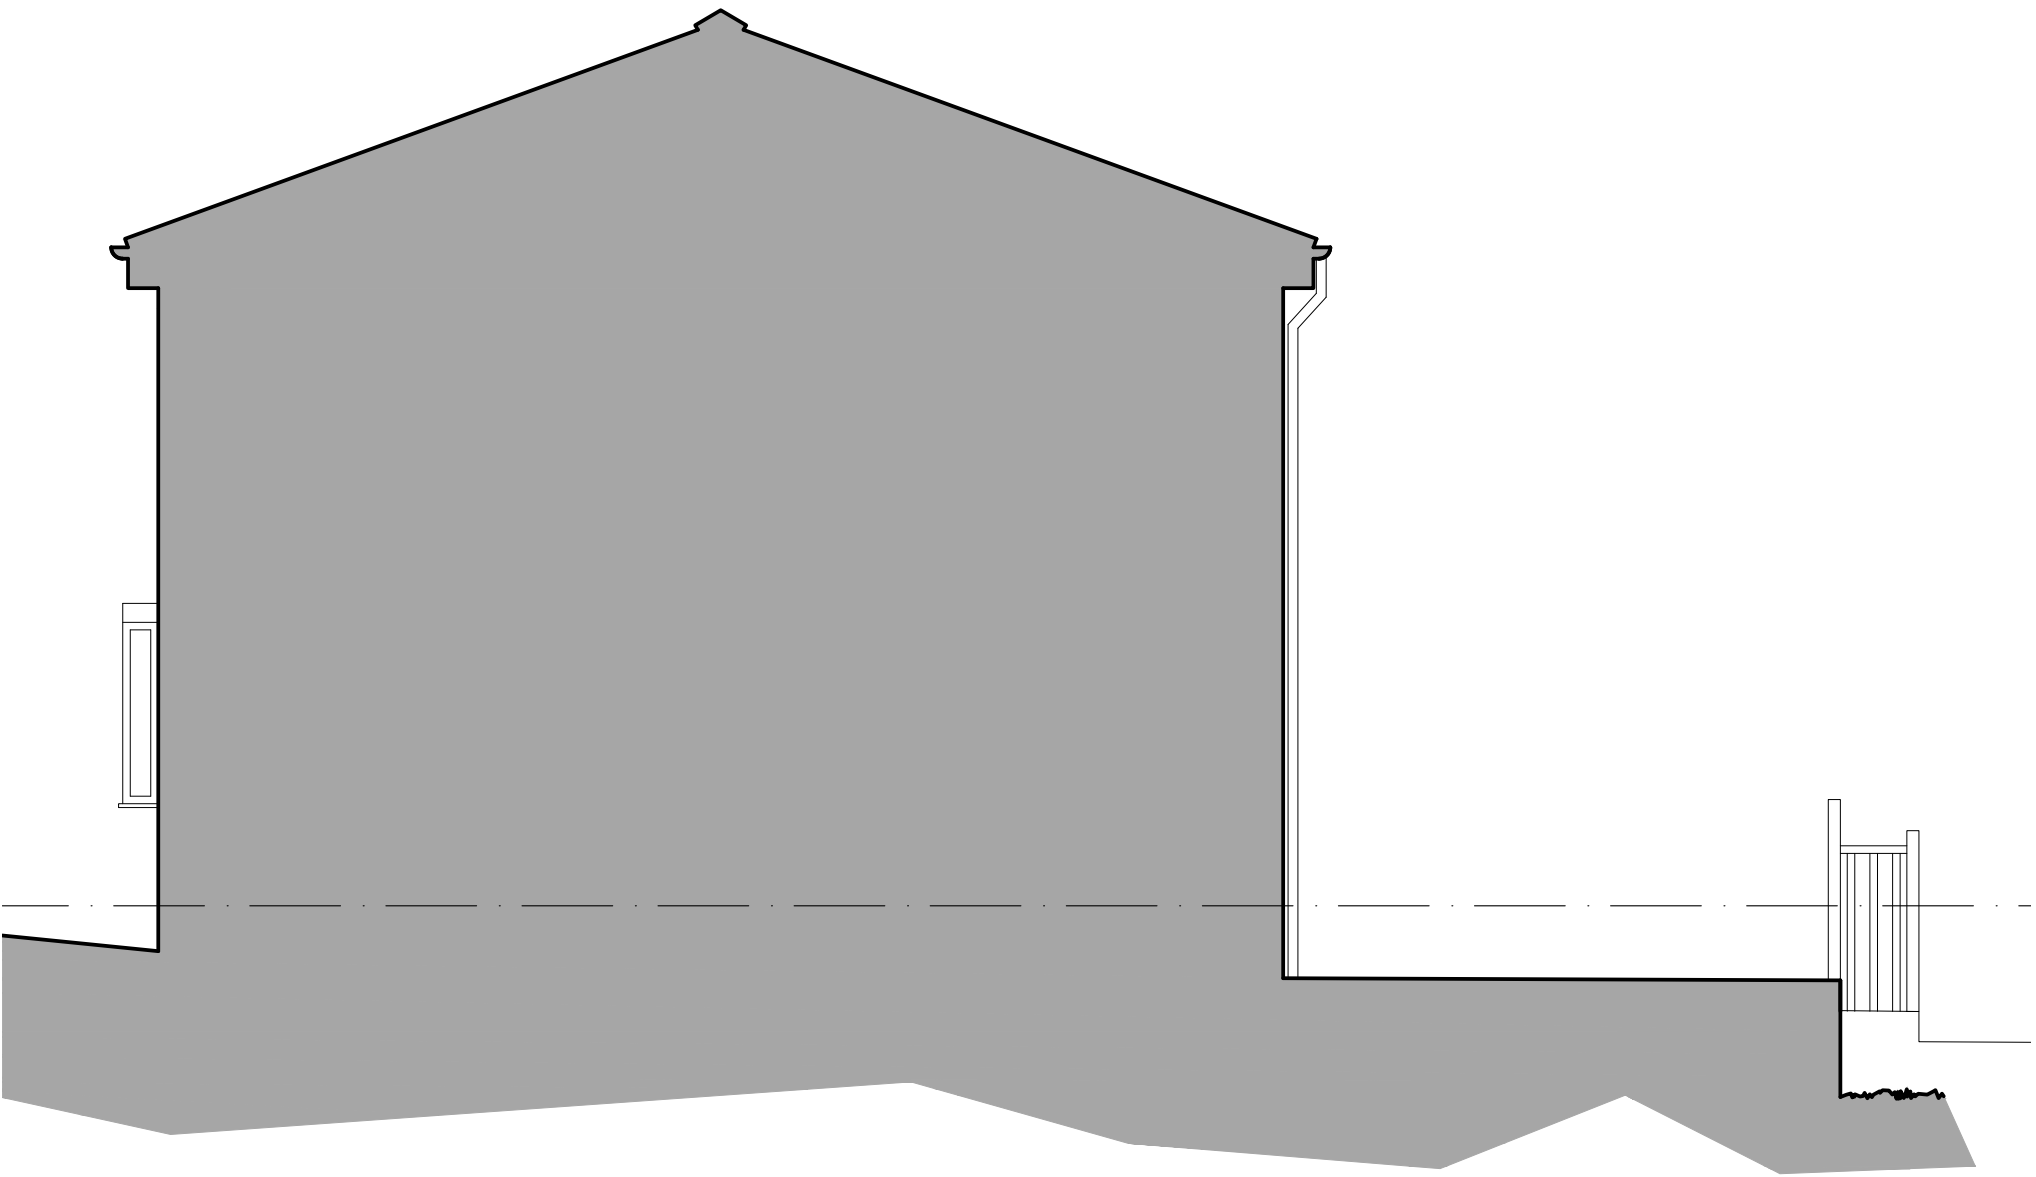

SIDE ELEVATION 02 - EAST - as existing
Scale 1:50 @ A1

GENERAL NOTES
This drawing is to be read in conjunction with all related drawings.
Do not scale from this drawing.
All dimensions are indicative and must be checked and verified on
site before commencing any work or producing shop drawings.
The originator should be notified immediately of any discrepancy.