

Notes:

PLANNING DRAWINGS, NOT TO BE USED FOR BUILDING REGULATIONS OR CONSTRUCTION PURPOSES  
COPYRIGHT OF THIS DRAWING BELONGS TO DESIGNSPACE ARCHITECTS, STRICTLY NO COPYING, HIRING OR LENDING WITHOUT AUTHORISATION


Revision: A

Revision List:  
A - 25.01.21 -Planning amendments


PROPOSED MATERIALS  
Wals - Red brick with some light grey render  
Roof - Concrete tiles  
Windows - Grey PVCu frames

Project /Client: 28 Southview Rd/ Taylor  
Drawing Title: Site Elevations - Proposed  
Drawing Number: 2078/TP/006  
Scale at A1: 1:100

Date: Sept 20

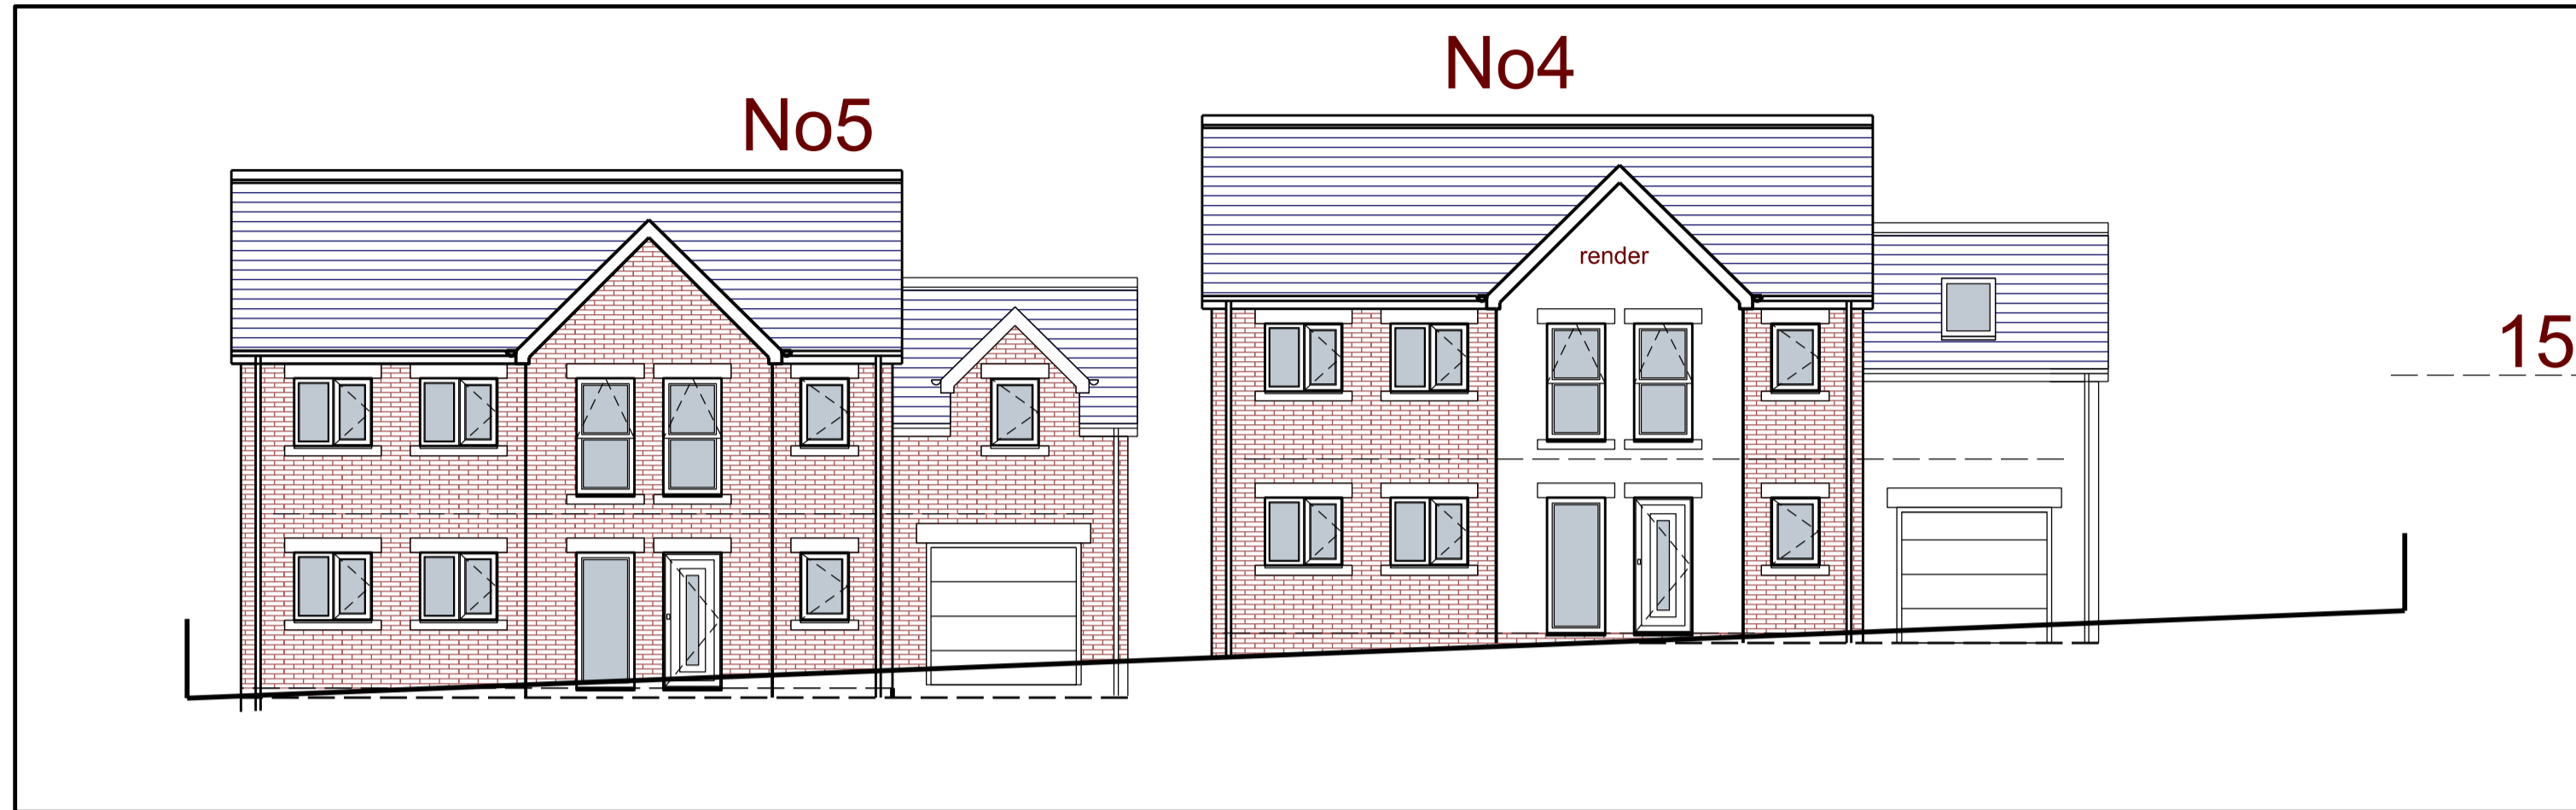


Plots 4&5 North Elevations

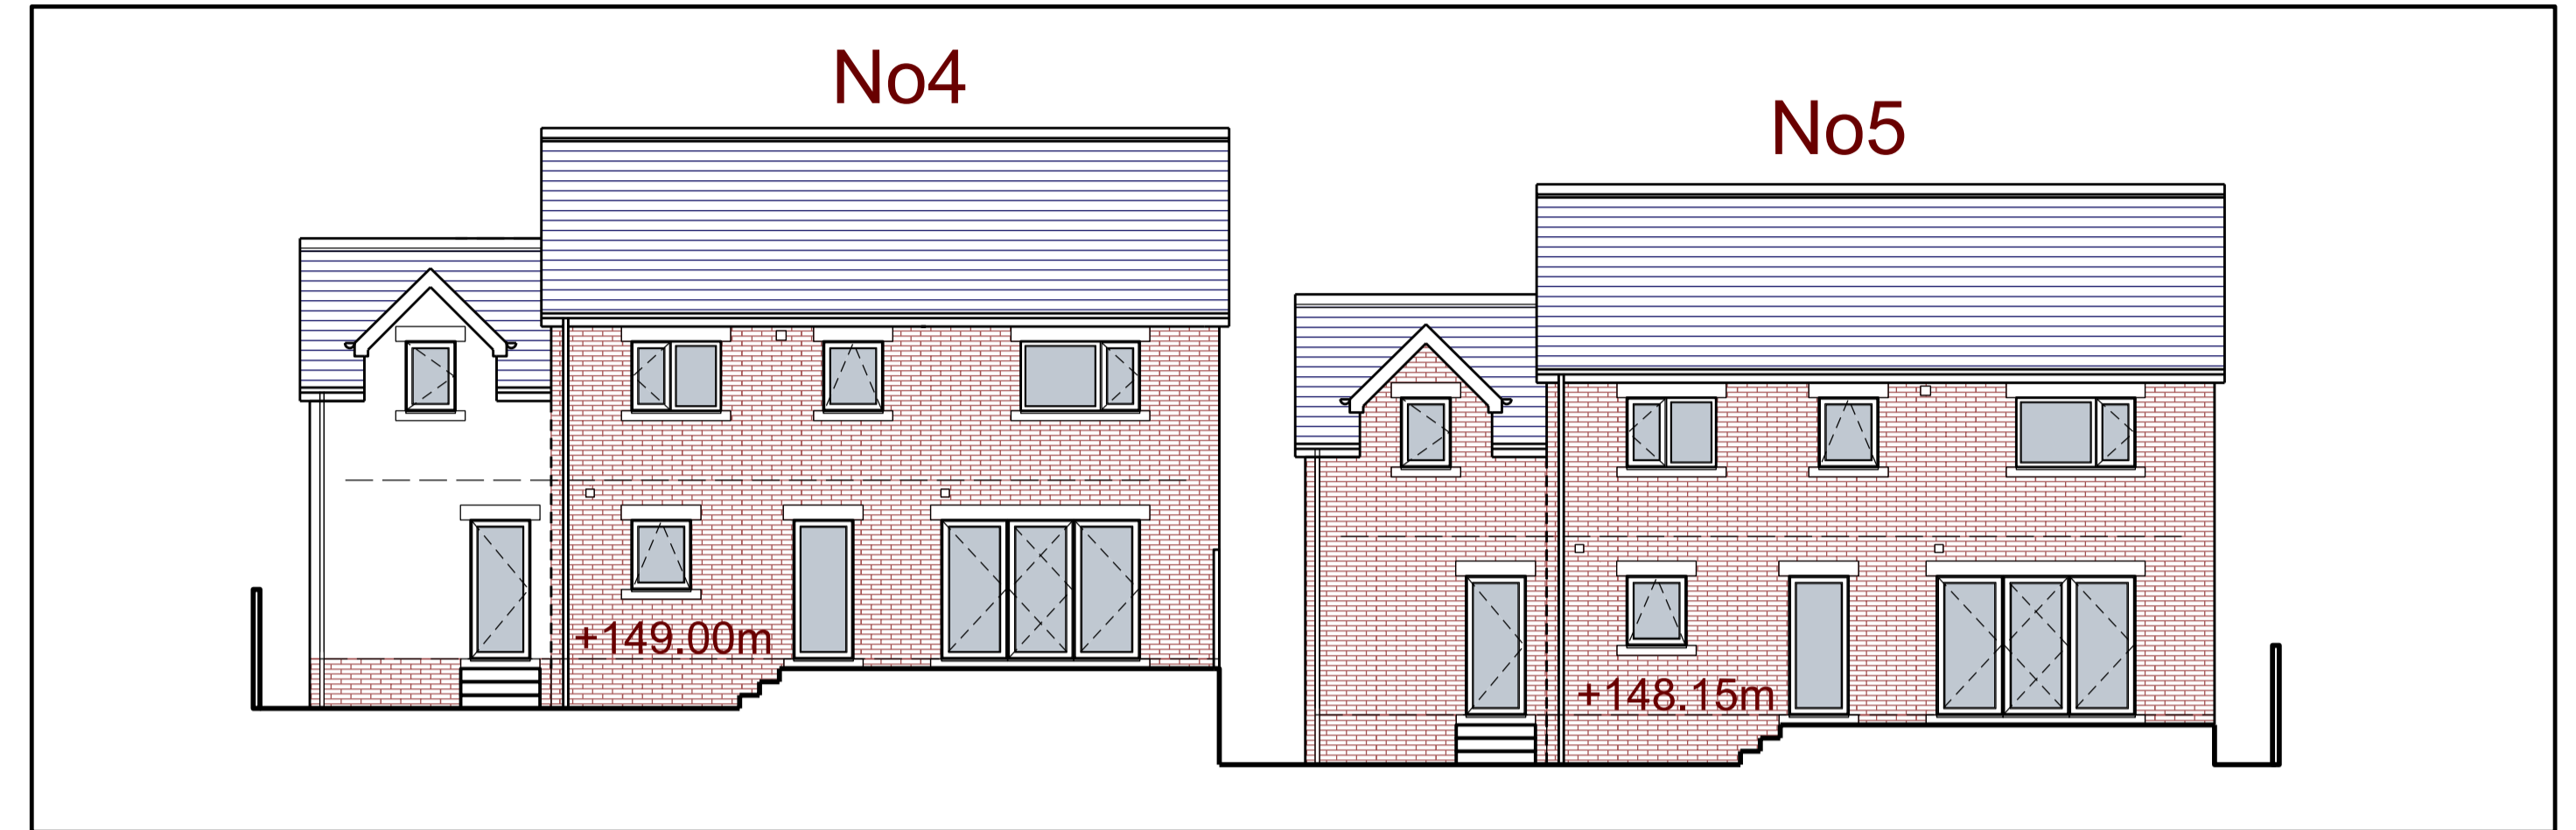

Plots 4&5 South Elevations



Plots 1,2&3 East Elevations

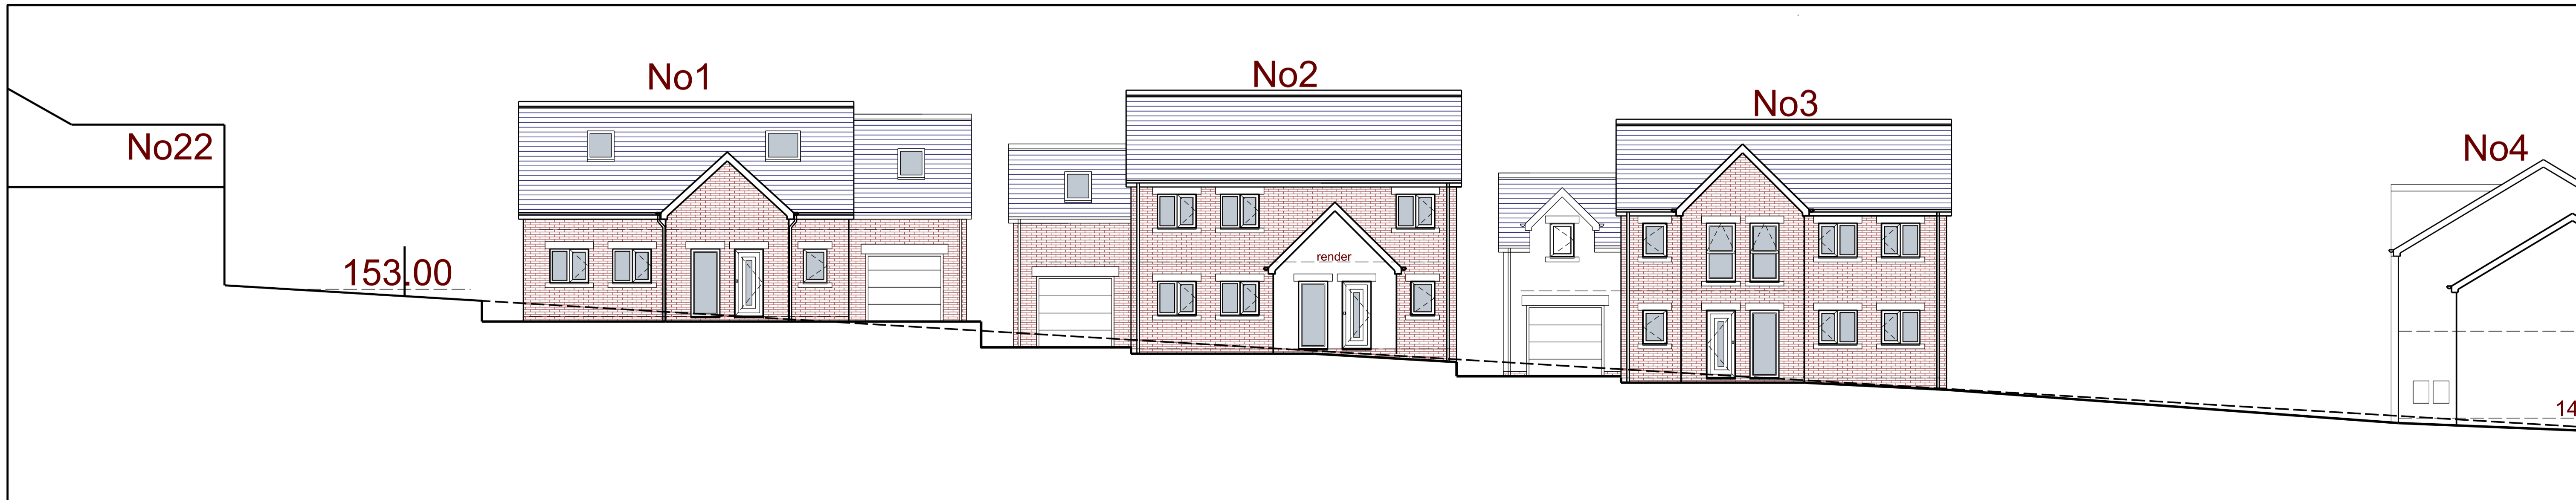

Plots 1,2&3 West Elevations