





SITE PLAN
AS EXISTING
Scale 1_125

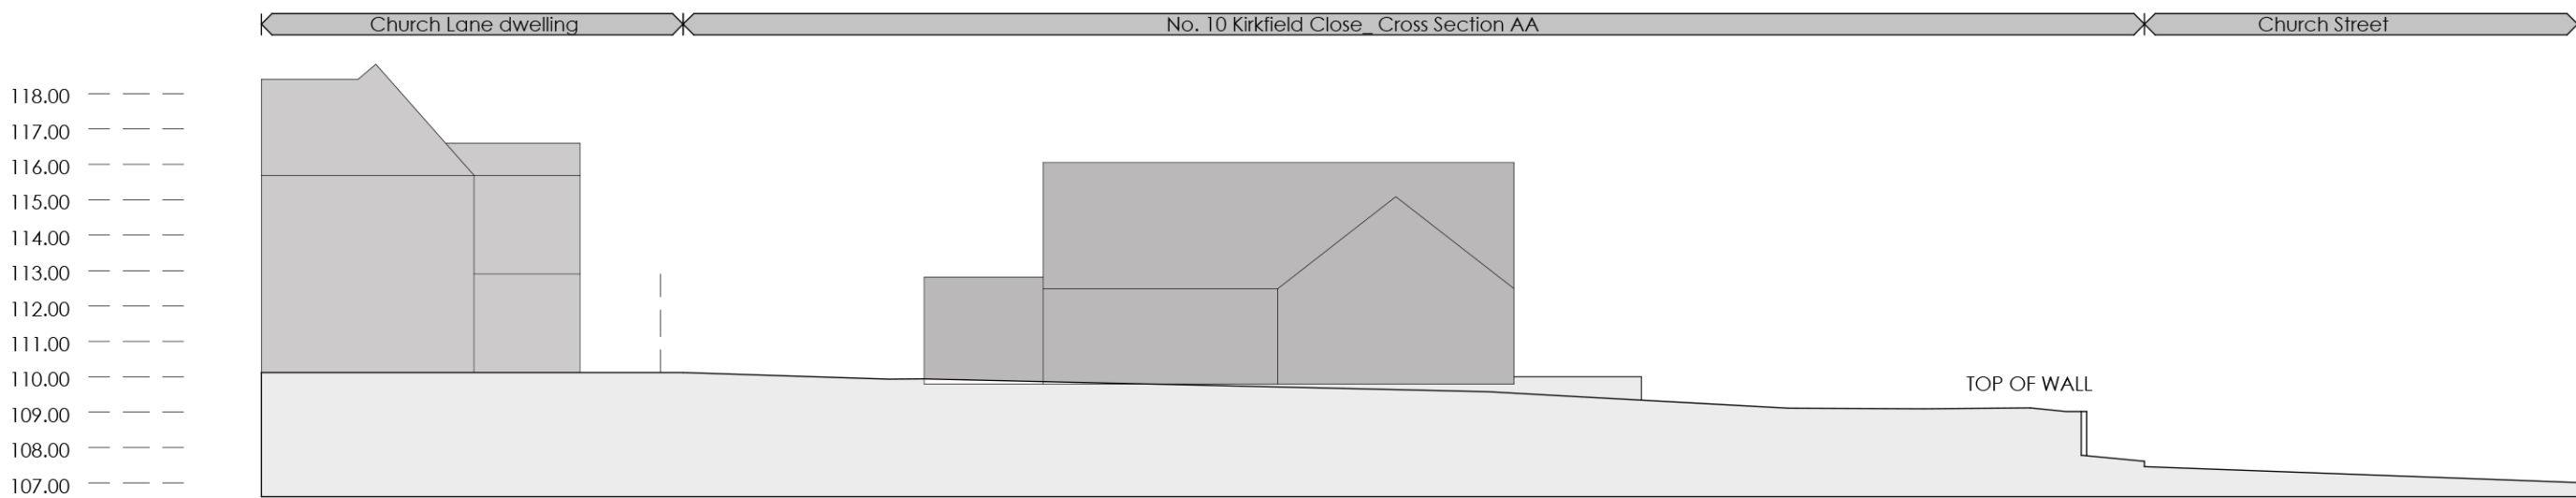

CROSS SITE SECTION AA
AS EXISTING
Scale 1_200



LOCATION PLAN
AS EXISTING
Scale 1_500

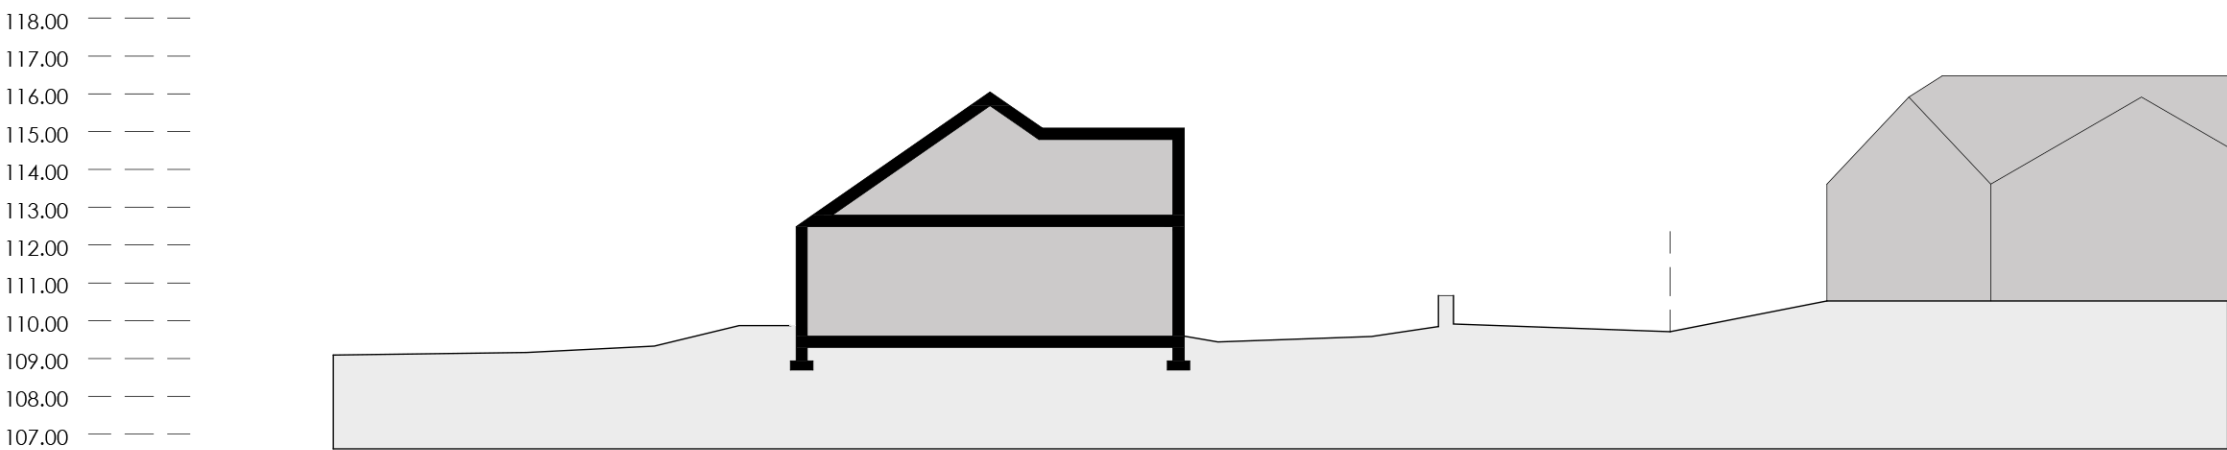


CROSS SITE SECTION BB
AS EXISTING
Scale 1_200

This drawing is copyright © Eight One Two Architects Ltd. If in doubt... ASK.
Drawing measurements shall not be obtained from scaling from the drawing. All dimensions are to be checked prior to construction. Any discrepancies are to be reported to Eight One Two Architects Ltd immediately. This drawing is to be read in conjunction with all associated drawings and specifications including all relevant sub-consultants information.

RIBA  
Chartered Practice Architects Registration Board

Notes_

PLANNING

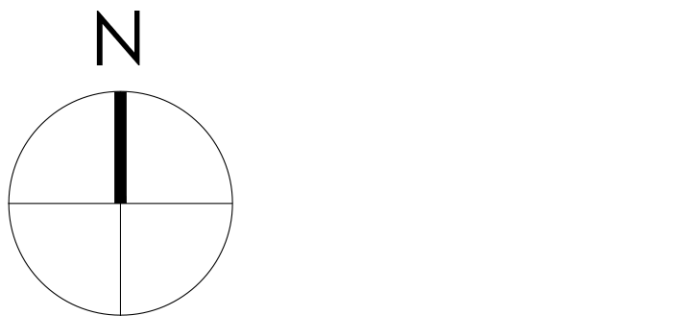

0 1.25 2.5 3.75 5.0 6.25m
SCALE 1:125

0 2 4 6 8 10m
SCALE 1:200

0 5 10 15 20 25m
SCALE 1:500

Note:
Surrounding contextual buildings and information are based on received ordinance survey drawings and are shown for illustrative purposes only. assumed site boundary is subject to confirmation to legal confirmation

Note:
Information is based on OS map and received information and is subject to full topographical survey.
Assumed site boundary and site constraints subject to legal confirmation.
All Legal easements and extent of existing underground services locations are subject to confirmation.

Rev. Date_ Amendment_ By_ Apr_

Eight_OneTwo Architects

Tel_ +44 [0]7761 570735
Email_ mail@eightonetwo.co.uk
www.eightonetwo.co.uk
Studio A5_Brooke's Mill_Armitage Bridge_Huddersfield_HD4 7NR

Drawing Status_
PLANNING

Client_
MR + MRS NUTT

Project_
10 KIRKFIELD CLOSE, CAWTHORNE, BARNSELY

Drawing Title_
AS EXISTING, SITE PLAN + SITE SECTION + LOCATION PLAN

Drawing Scale_ 1:125 1:200 1:500
Drawn By_ JAL
Checked By_ JAL

Paper Size_ A1
Drawn Date_ AUGUST 2024
Checked Date_ DECEMBER 2024

Drawing Number_
24_816 100