
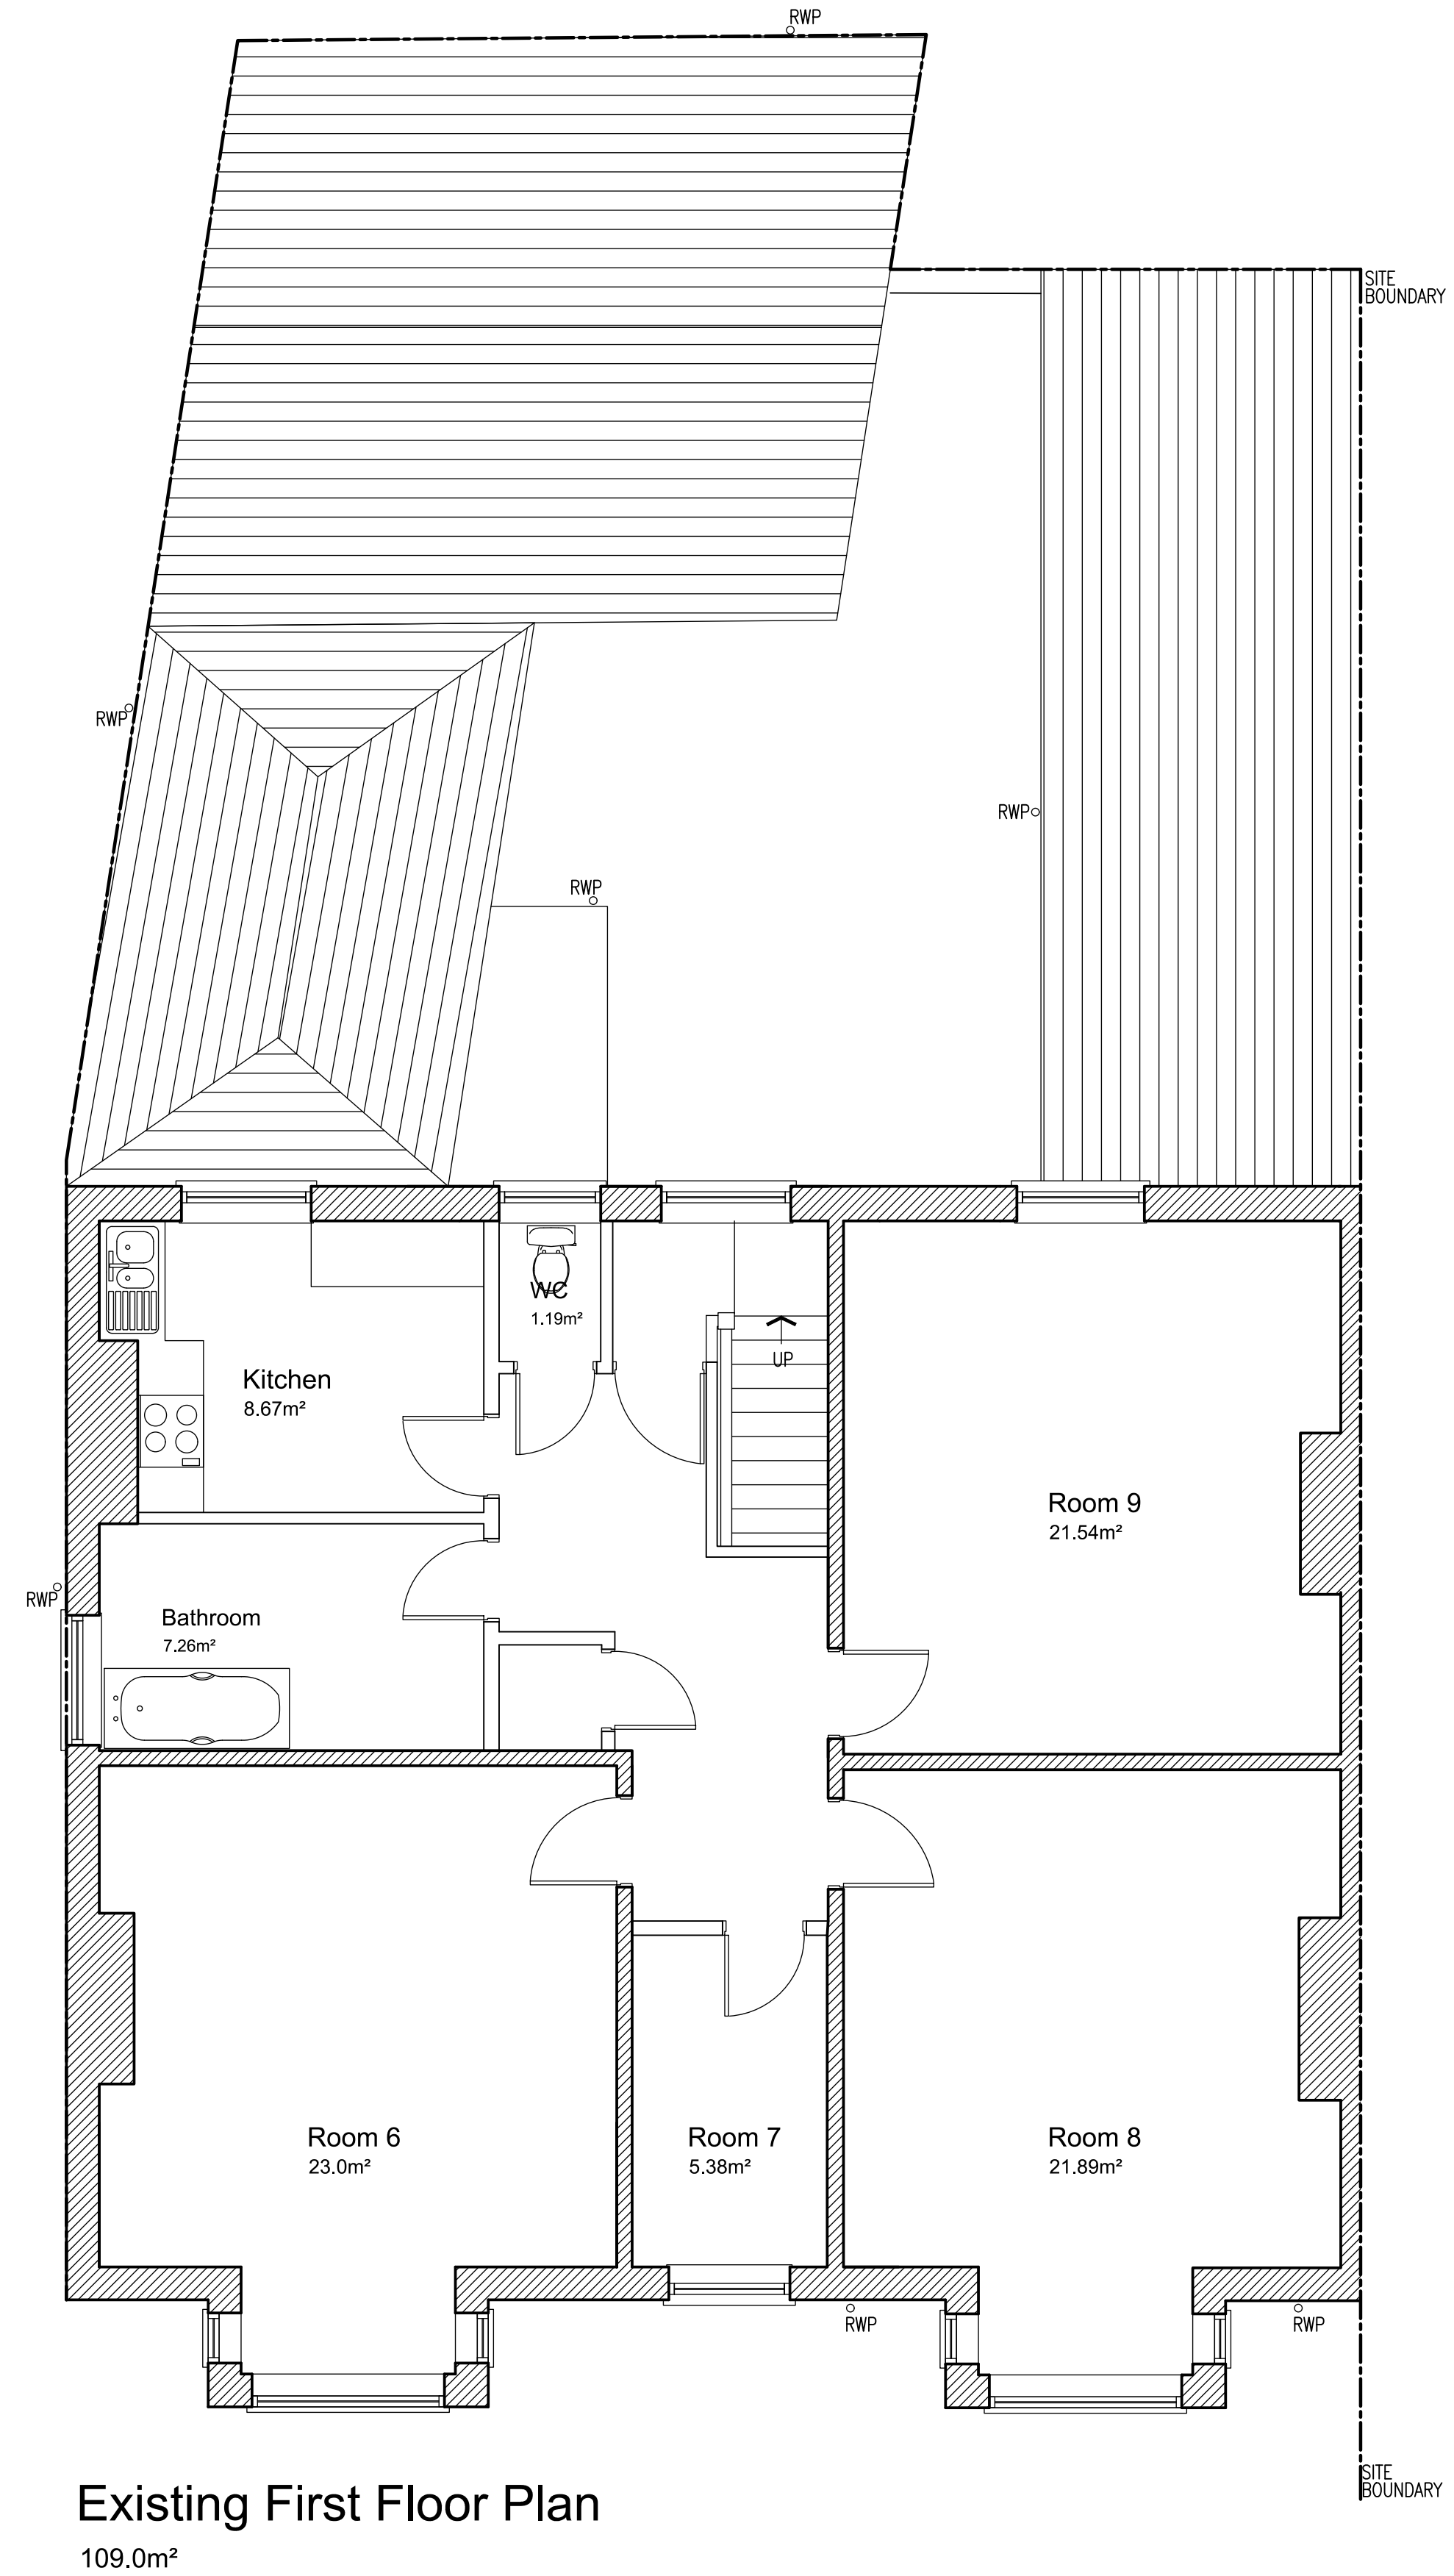


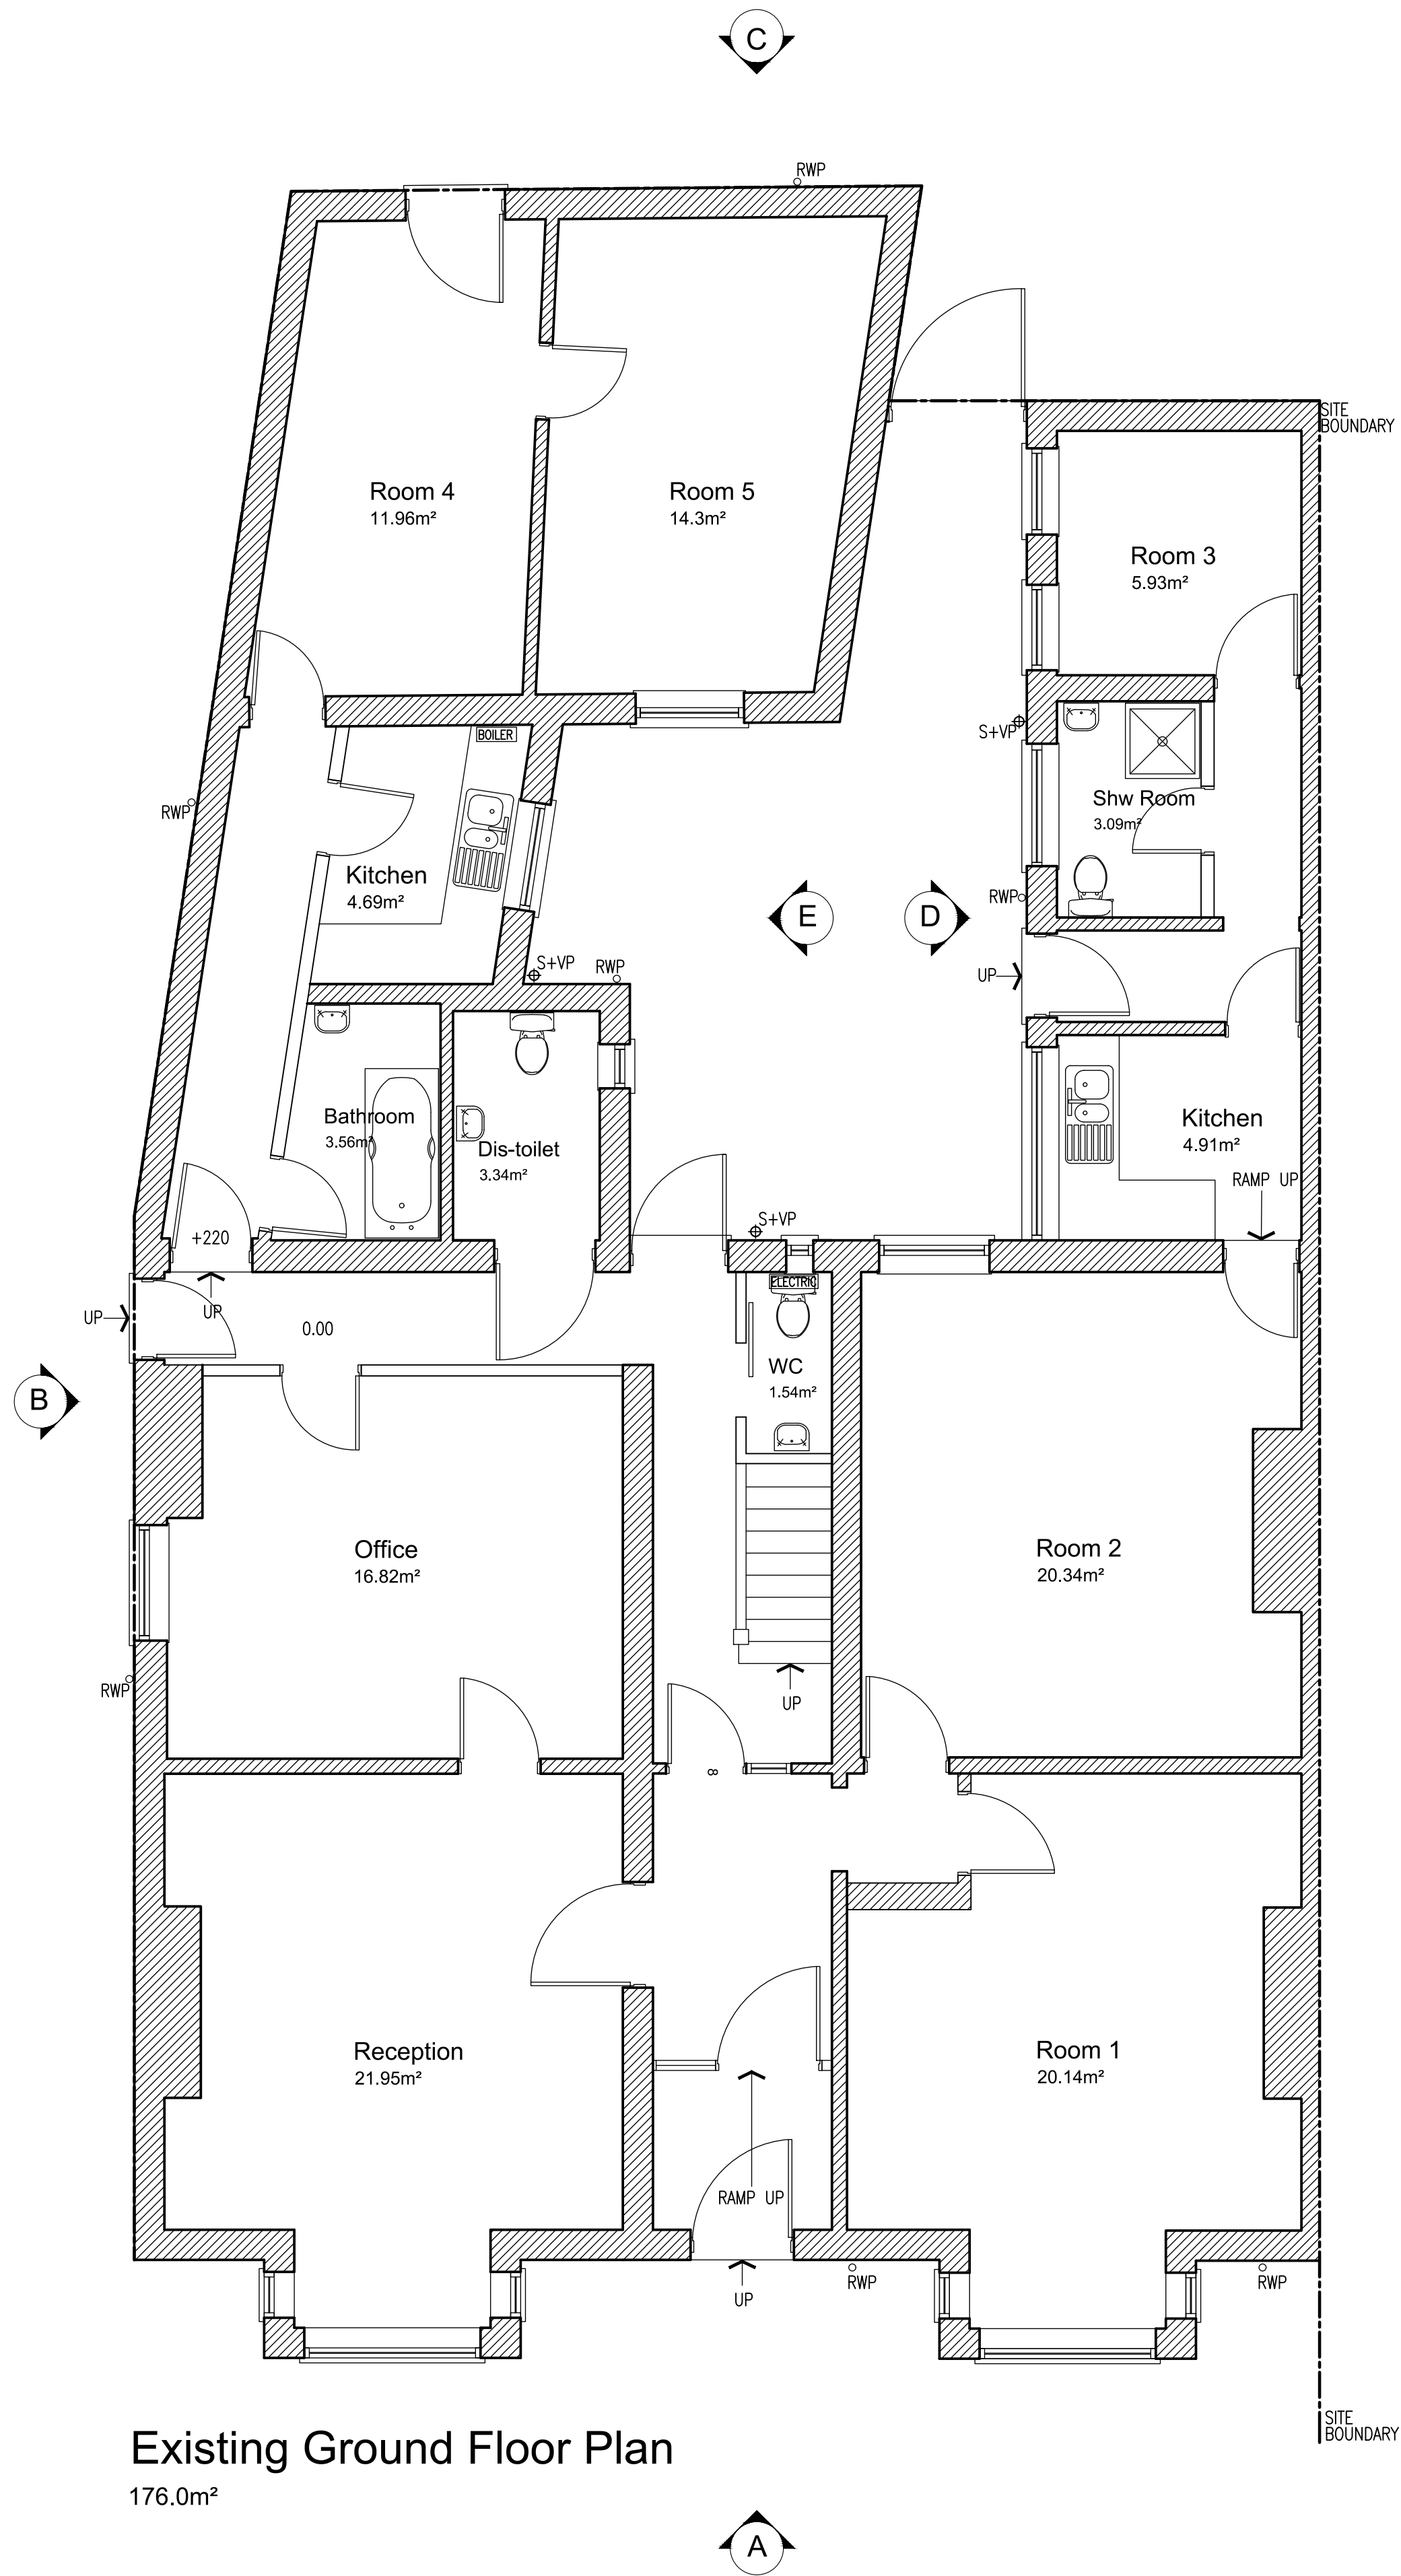

0m1m2m3m4m5m

Rev.		Description		By	Date
Project		NORTHWEST			
53 High Street					
Grimethorpe					
Barnsley					
S72 7BB					
Drawing Title					
Existing Floor Plans					
Drawing No.	Rev.	Drawn by	Scale	Date	
High/01		J.S.	1:50@A1	Jul '22	