


GROUND FLOOR PLAN

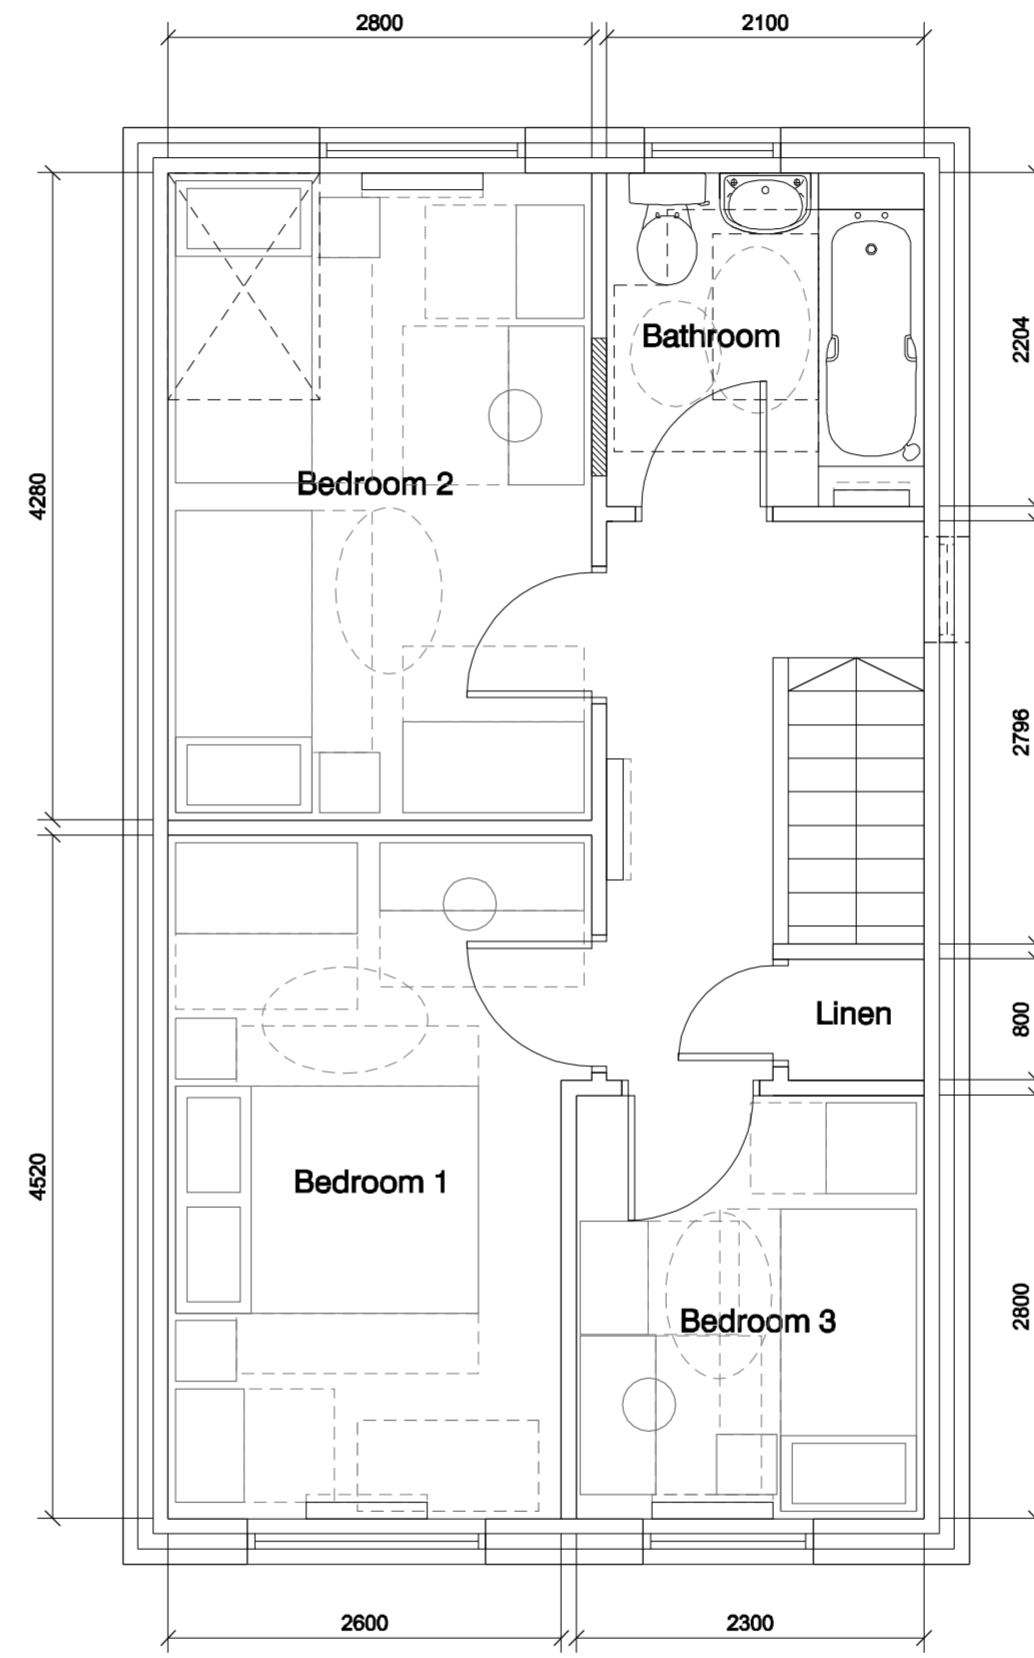

FIRST FLOOR PLAN

MICHAEL HYDE AND ASSOCIATES LIMITED  
*chartered architects*



MANCHESTER  SHEFFIELD

51 BARTON ARCADE  
 DEANSGATE  
 MANCHESTER M3 2BJ  
 TEL 0161 834 1018  
 FAX 0161 834 4798  
 Manchester@MHA  
 architects.com

ALLIANCE HOUSE  
 LEOPOLD STREET  
 SHEFFIELD S1 2GY  
 TEL 0114 275 9666  
 FAX 0114 275 7751  
 Sheffield@MHA  
 architects.com

DO NOT SCALE FROM DRAWING

REV	DATE	DESCRIPTION	DRW	CHKD
PROJECT TITLE				
WILLOWGARTH FORMER SCHOOL SITE BRIERLEY ROAD, GRIMETHORPE				
DRAWING TITLE				
PLAN TYPE B 'HAWTHORN' 2 STOREY HOUSE 3B5P (89m <sup>2</sup> )				
DRAWN / CHECKED		DATE	SCALE	
AD / AD		SEPT 2015	1:50 @ A2	
JOB No		DRAWING	REVISIONS	
3SC8		P202	-	